


DOCUMENT NOT CONSIDERED FINAL  
UNLESS ALL SIGNATURES COMPLETED

PROJECT REFERENCE NO.	R-3830	SHEET NO.	UC-31
DESIGNED BY:	MCW		
DRAWN BY:	PAP		
CHECKED BY:	JWW		
APPROVED BY:			
REVISED:		5/12/2022	
NORTH CAROLINA DEPARTMENT OF TRANSPORTATION			
UTILITIES ENGINEERING SEC. PHONE: (919)707-6690 FAX: (919)250-4151			



UTILITY CONSTRUCTION

WithersRavenel  
Engineers | Planners | Surveyors  
115 MacKenan Drive | Cary, NC 27511 | t: 919.469.3340 | license #: C-0832 | www.withersravenel.com

DOCUMENT NOT CONSIDERED FINAL  
UNLESS ALL SIGNATURES COMPLETED

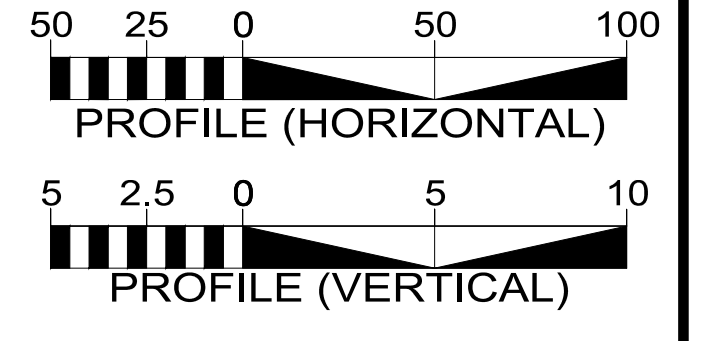

REVISIONS

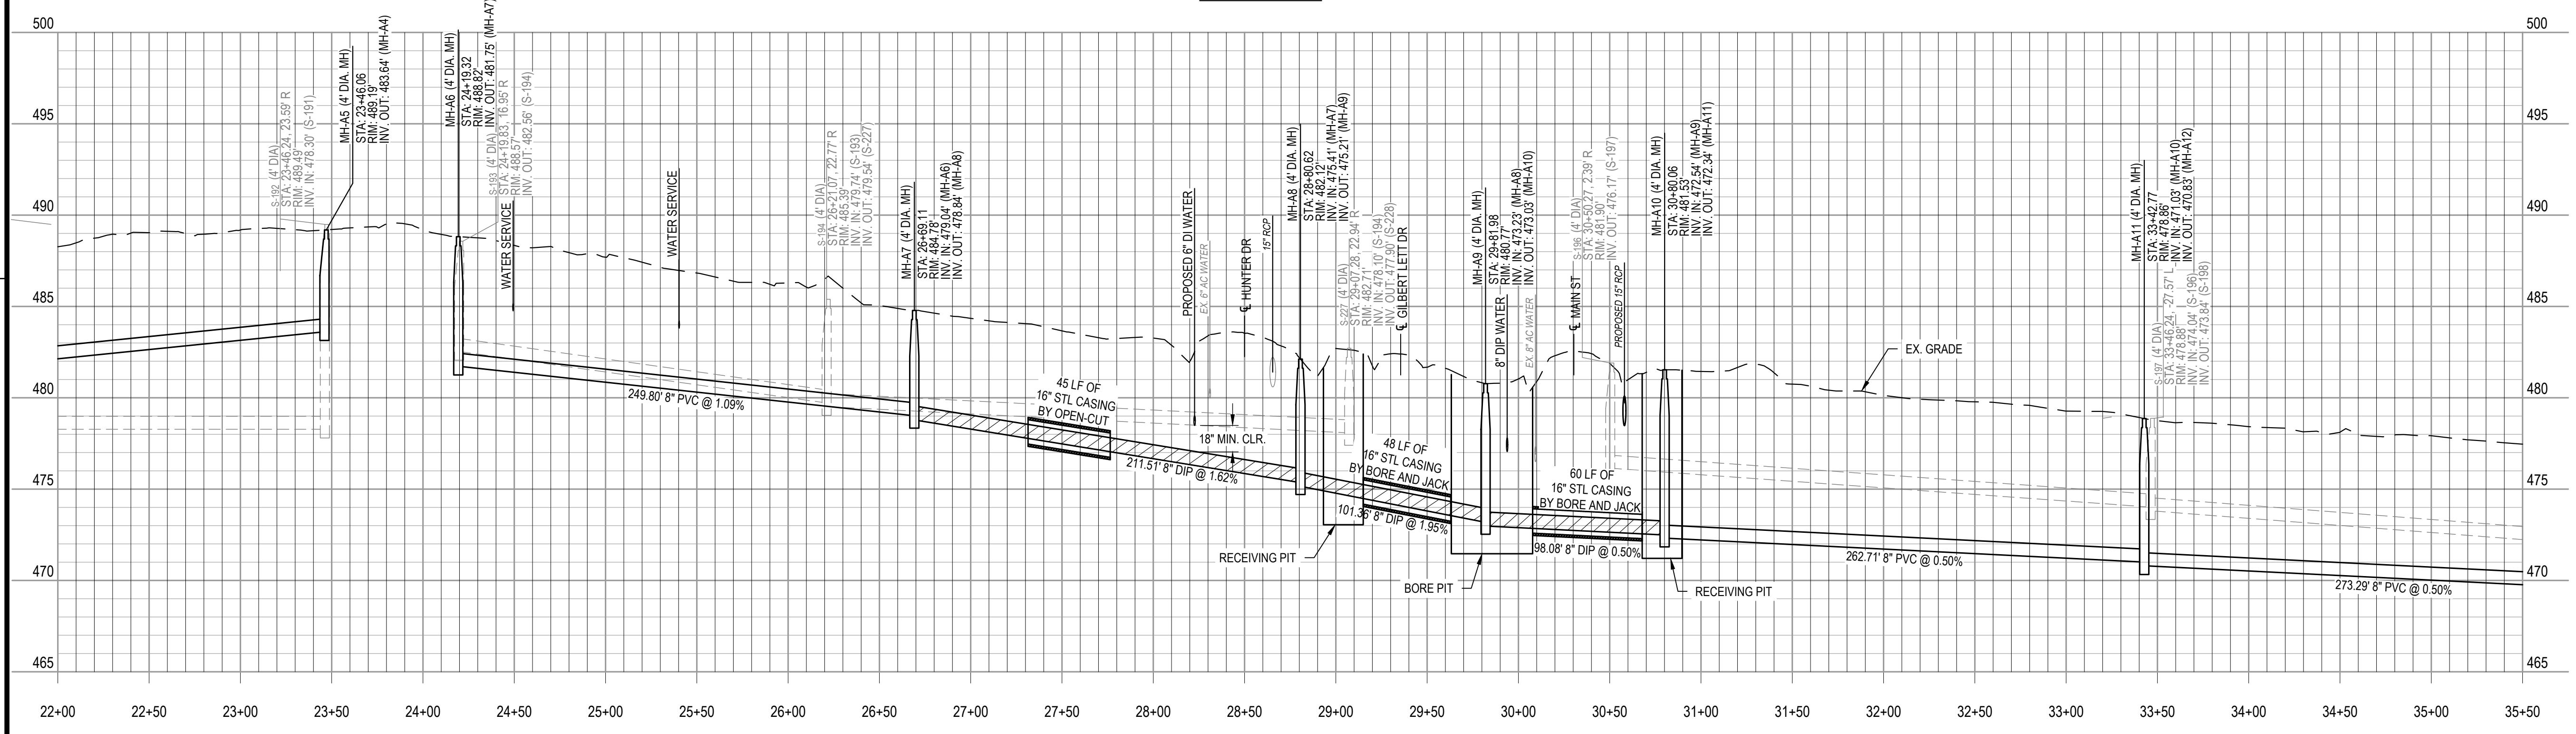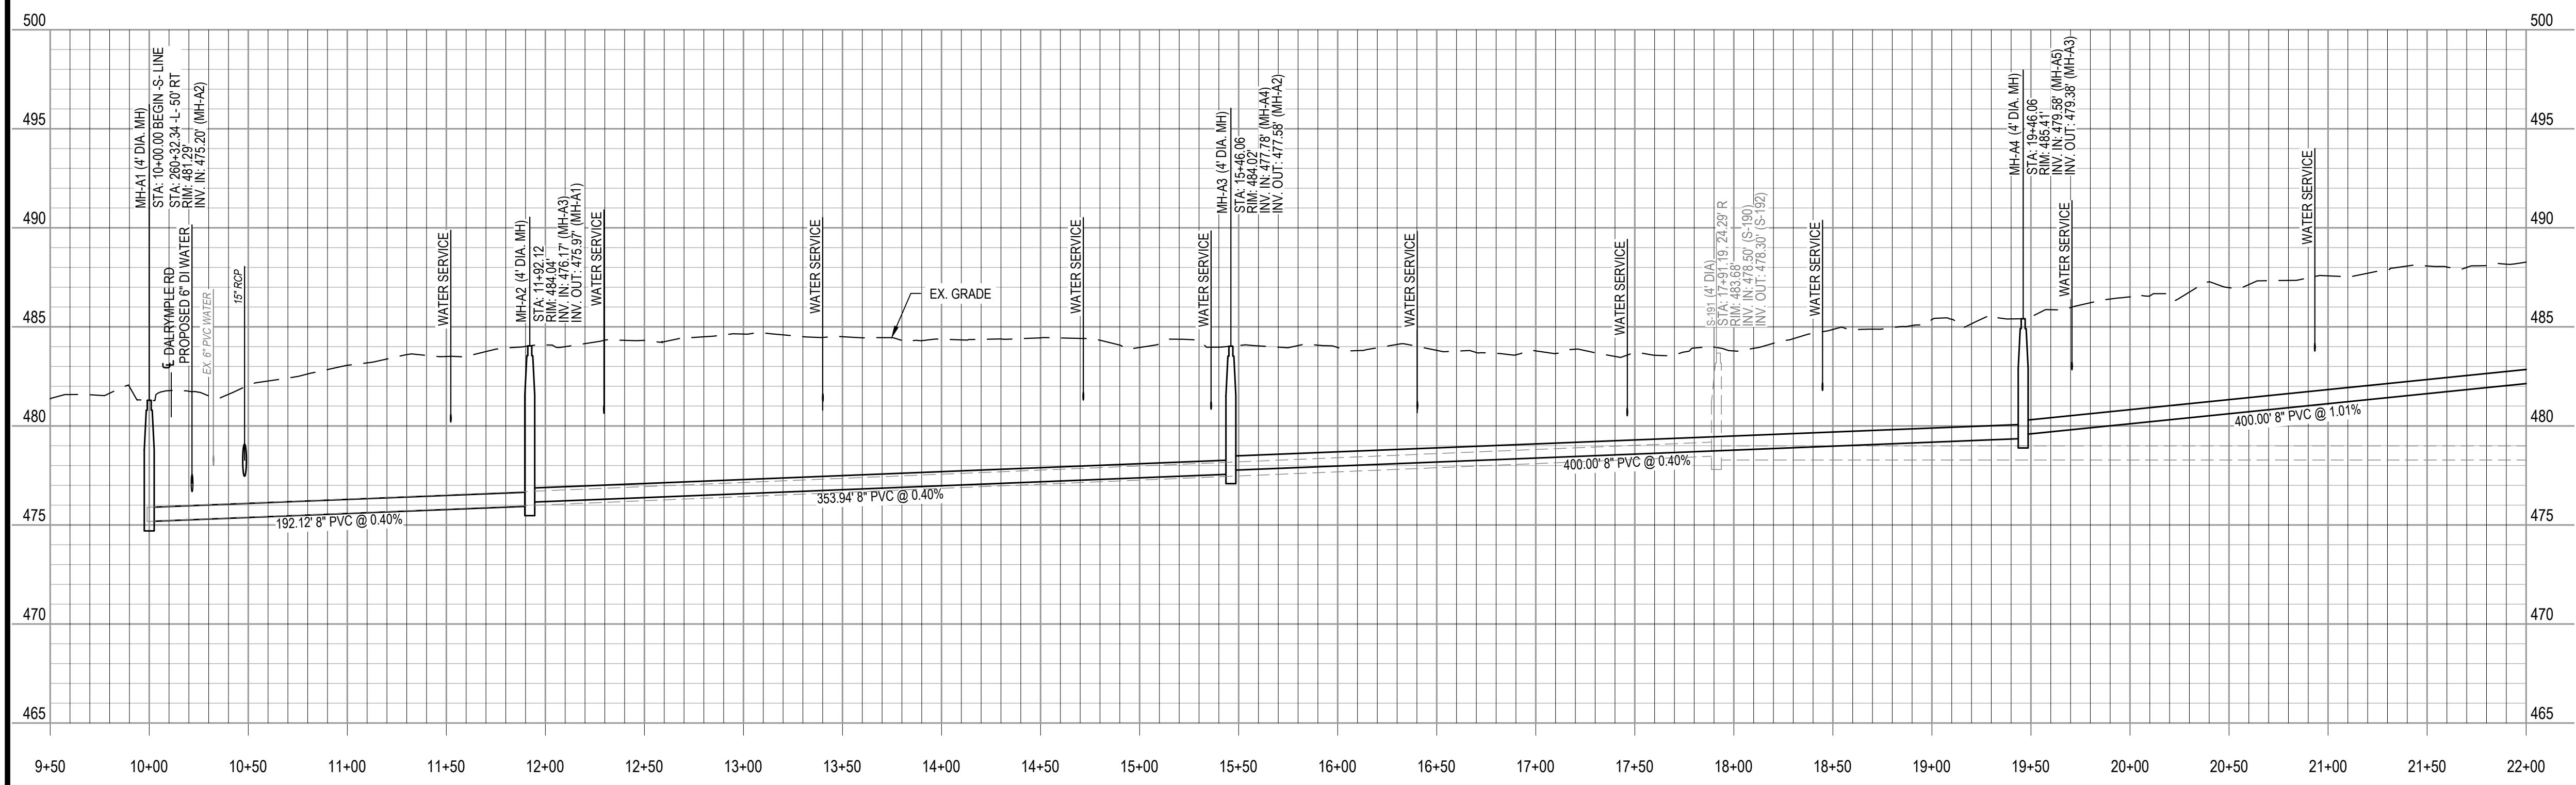

K:\17-0070\70078-town of broadway sewer improve\CAD\civil drawings\R-3830\_uc\_rfl\UC26-30\_psh.dwg - Thursday, May 12, 2022 11:58:09 AM - PETERSON, PARKK