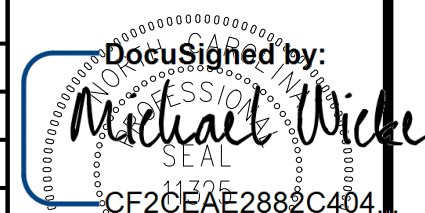


DOCUMENT NOT CONSIDERED FINAL
UNLESS ALL SIGNATURES COMPLETED


PROJECT REFERENCE NO. R-3830	SHEET NO. UC-33
DESIGNED BY: MCW	DocuSigned by:  Michael C. Wickers PE CF2CEAE2882C404
DRAWN BY: PAP	
CHECKED BY: JWW	
APPROVED BY:	
REVISER:	5/12/2022
NORTH CAROLINA DEPARTMENT OF TRANSPORTATION	
UTILITIES ENGINEERING SEC. PHONE: (919)707-6690 FAX: (919)250-4151	

UTILITY CONSTRUCTION


WithersRavenel
Engineers | Planners | Surveyors

115 MacKenan Drive | Cary, NC 27511 | t: 919.469.3340 | license #: C-0832 | www.withersravenel.com


DOCUMENT NOT CONSIDERED FINAL
UNLESS ALL SIGNATURES COMPLETED

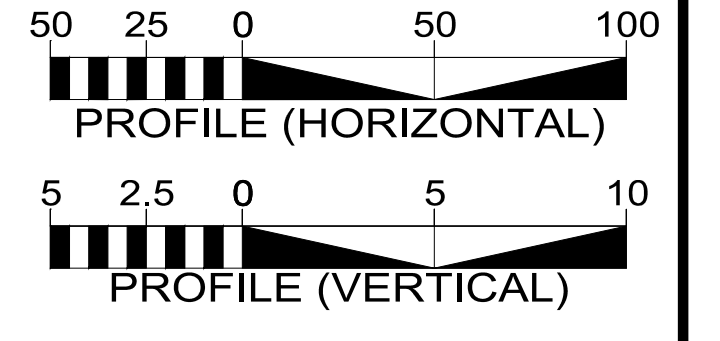

REVISIONS

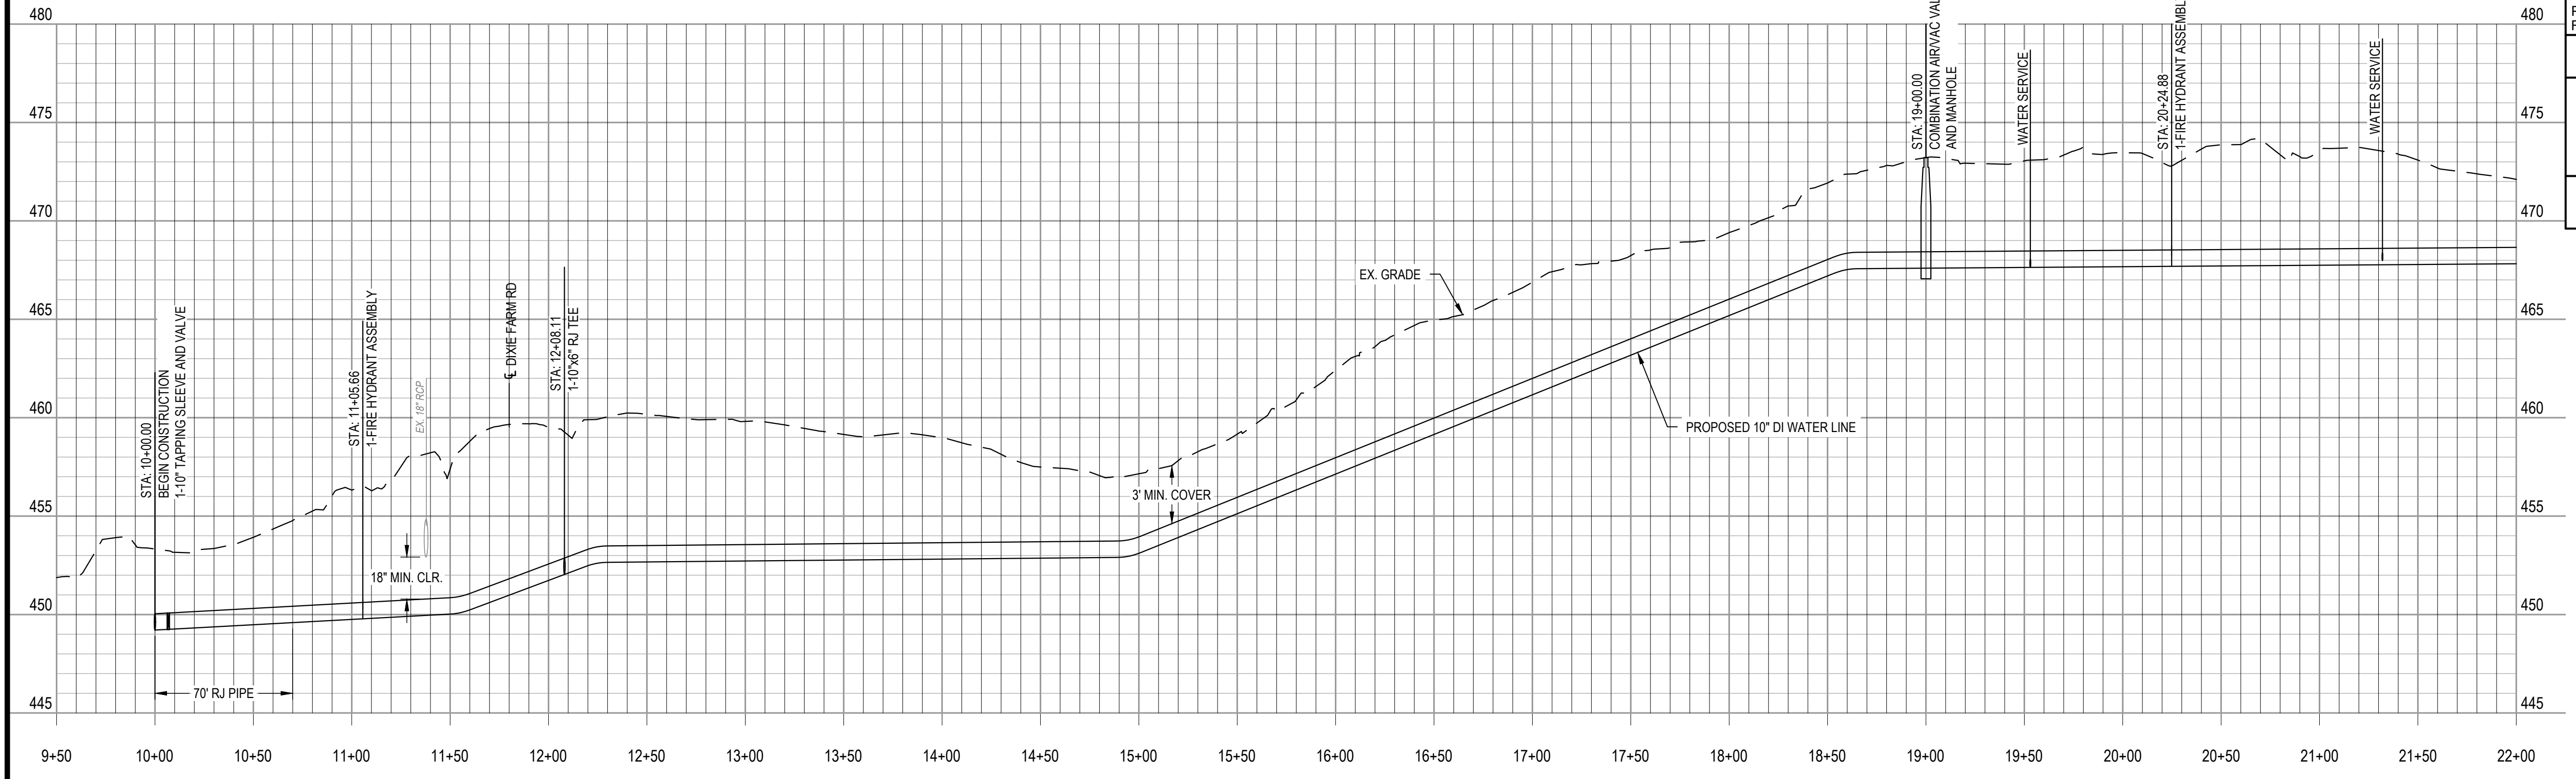

WATER -W1-

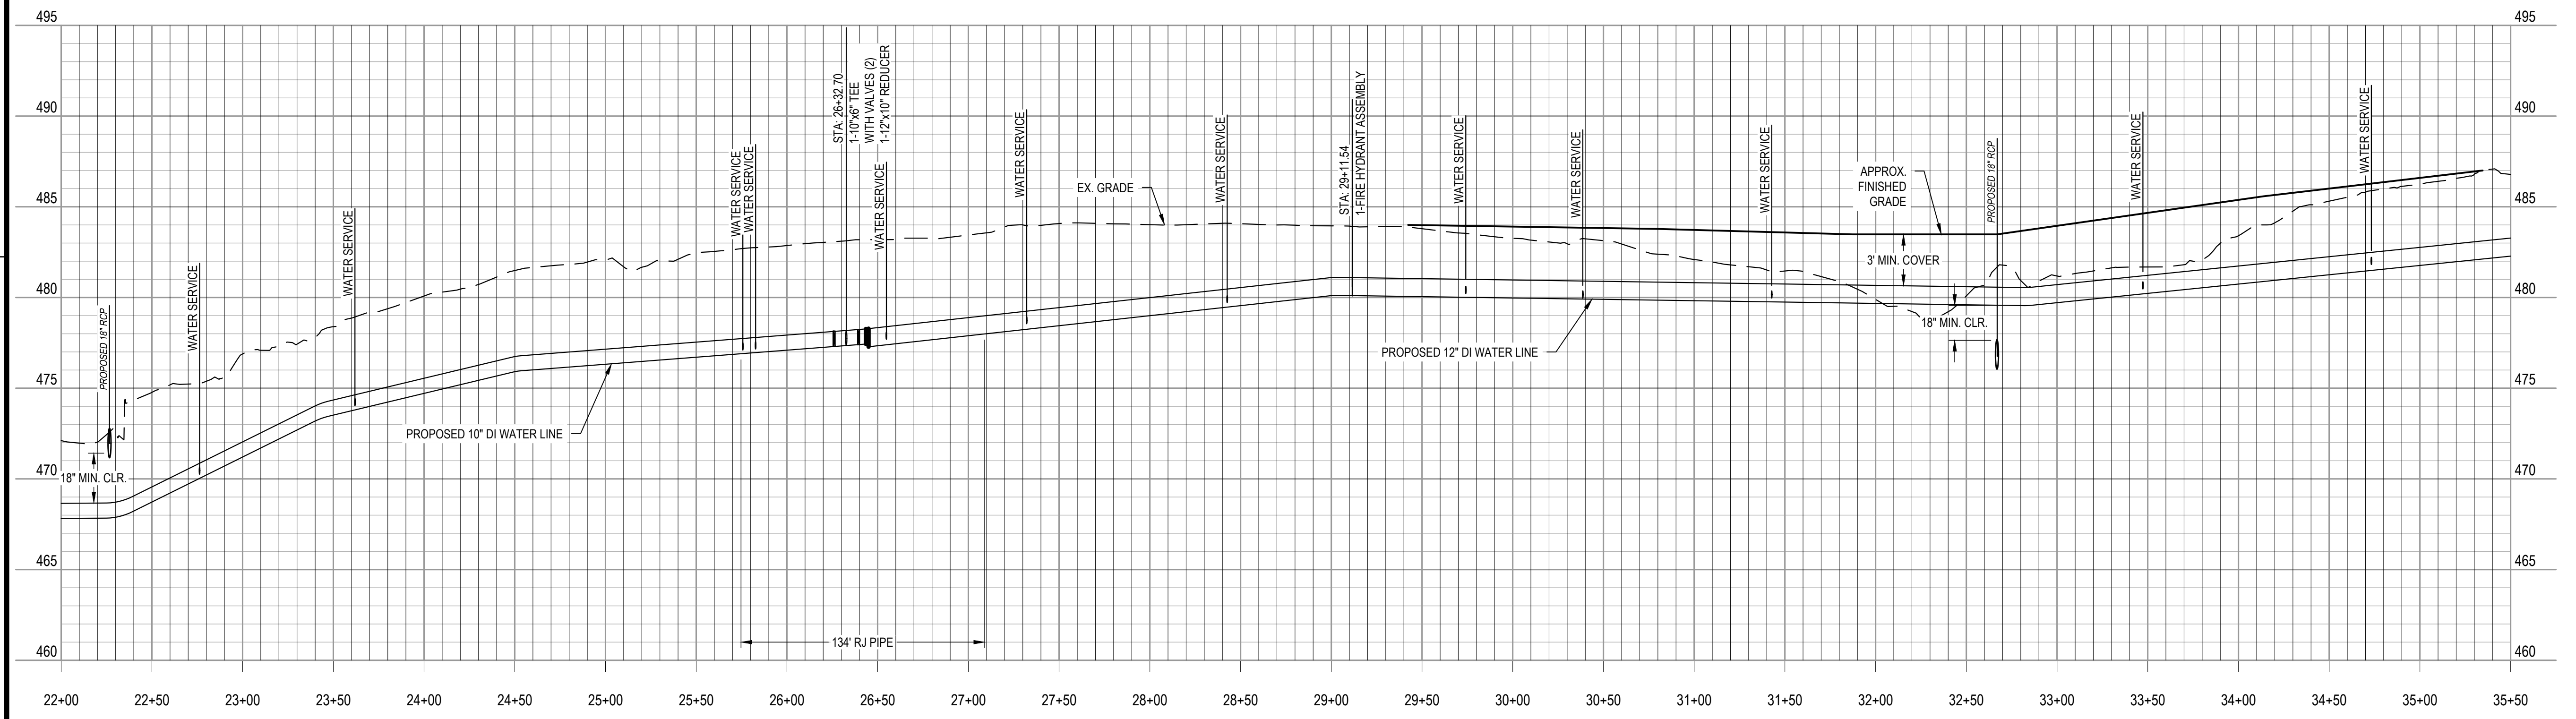

WATER -W1-

K:\17-0070\70078-town of broadway sewer improve\CAD\civil drawings\R-3830_uc-33_uc26-30_psh.dwg - Thursday, May 12, 2022 11:58:34 AM - PETERSON, PATRICK