

DOCUMENT NOT CONSIDERED FINAL
UNLESS ALL SIGNATURES COMPLETED


PROJECT REFERENCE NO.	R-3830	SHEET NO.	UC-34
DESIGNED BY:	MCW		
DRAWN BY:	PAP		
CHECKED BY:	JWW		
APPROVED BY:			
REVISED:			
NORTH CAROLINA DEPARTMENT OF TRANSPORTATION UTILITIES ENGINEERING SEC. PHONE: (919)707-6690 FAX: (919)250-4151			
5/12/2022			

UTILITY CONSTRUCTION


WithersRavenel
Engineers | Planners | Surveyors

115 MacKenan Drive | Cary, NC 27511 | 919.469.3340 | license #: C-0832 | www.withersravenel.com


DOCUMENT NOT CONSIDERED FINAL
UNLESS ALL SIGNATURES COMPLETED

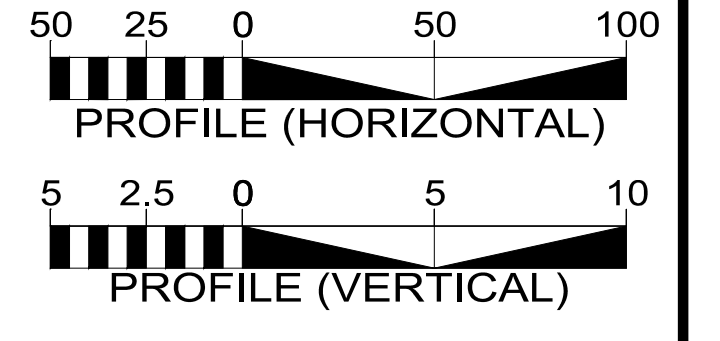

REVISIONS

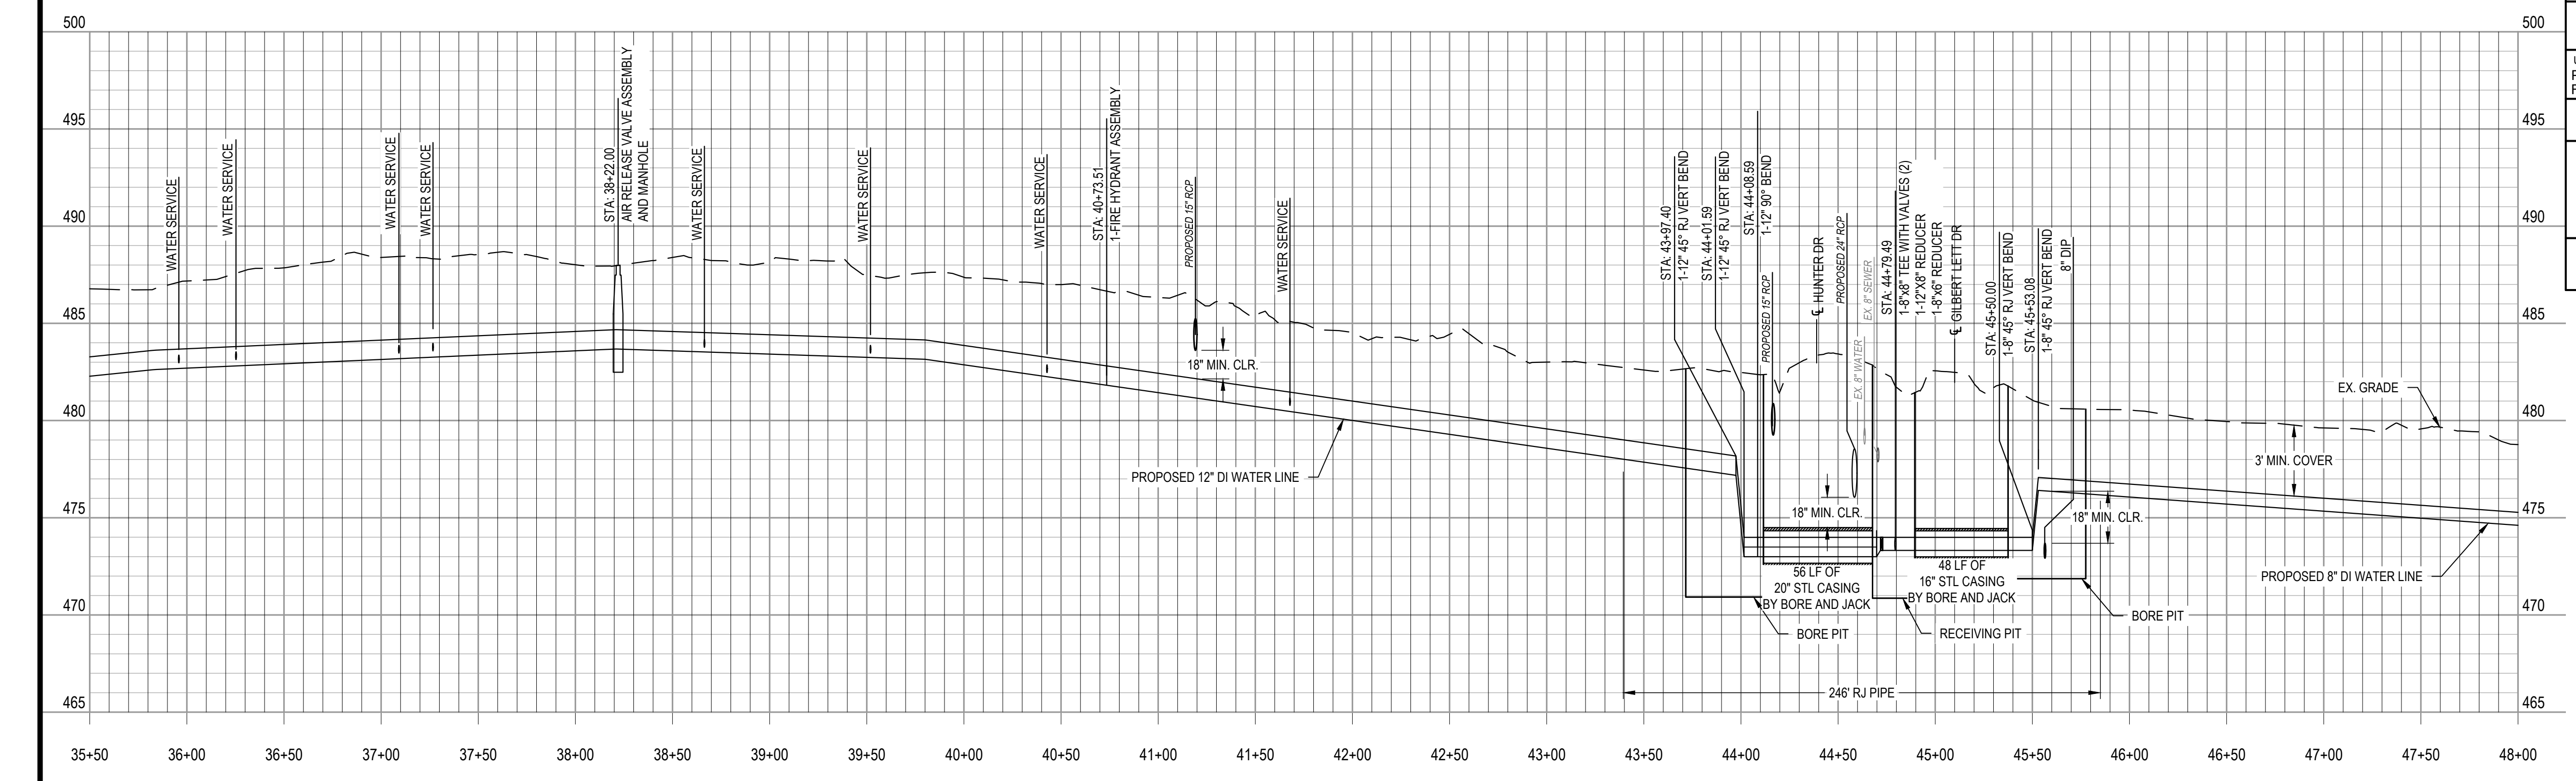

WATER-W1-

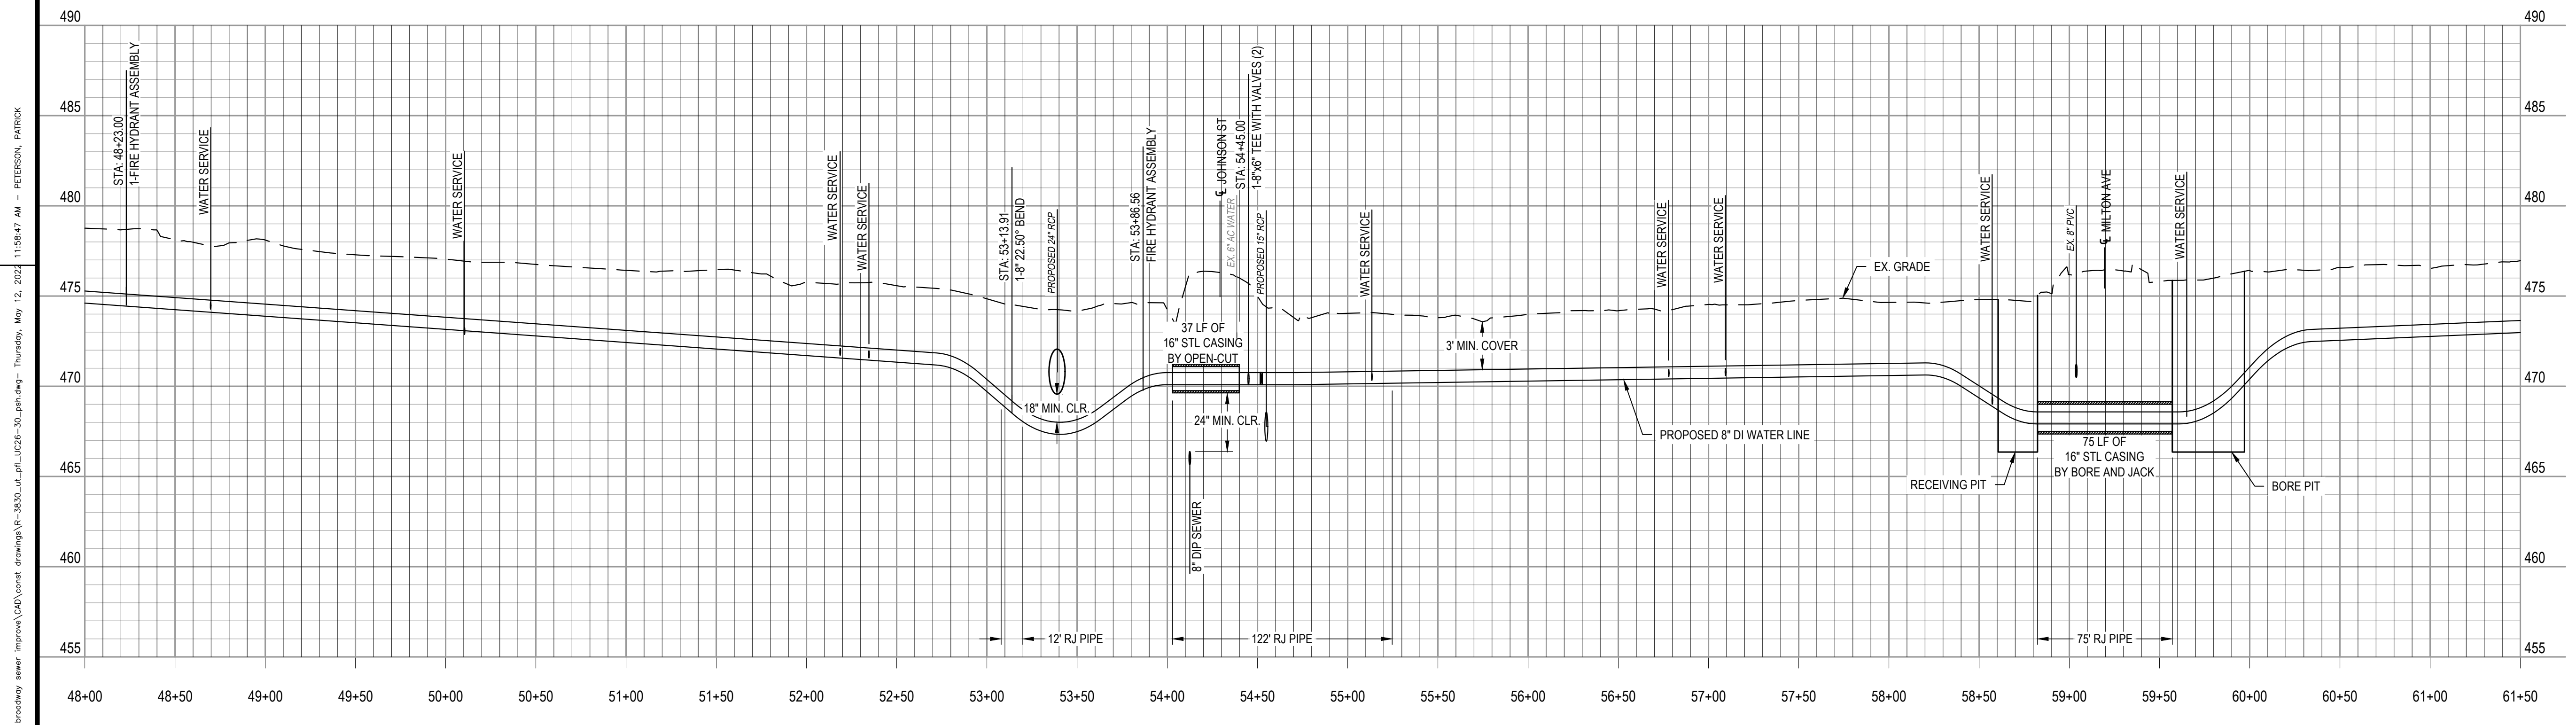

WATER-W1-

K:\171-0070\170078-town of broadway sewer improve\CAD\civil drawings\R-3830_uc-34_rfl_uc26-30_psh.dwg - Thursday, May 12, 2022 11:58:47 AM - PETERSON, PATRICK