


TIP PROJECT: R-3830

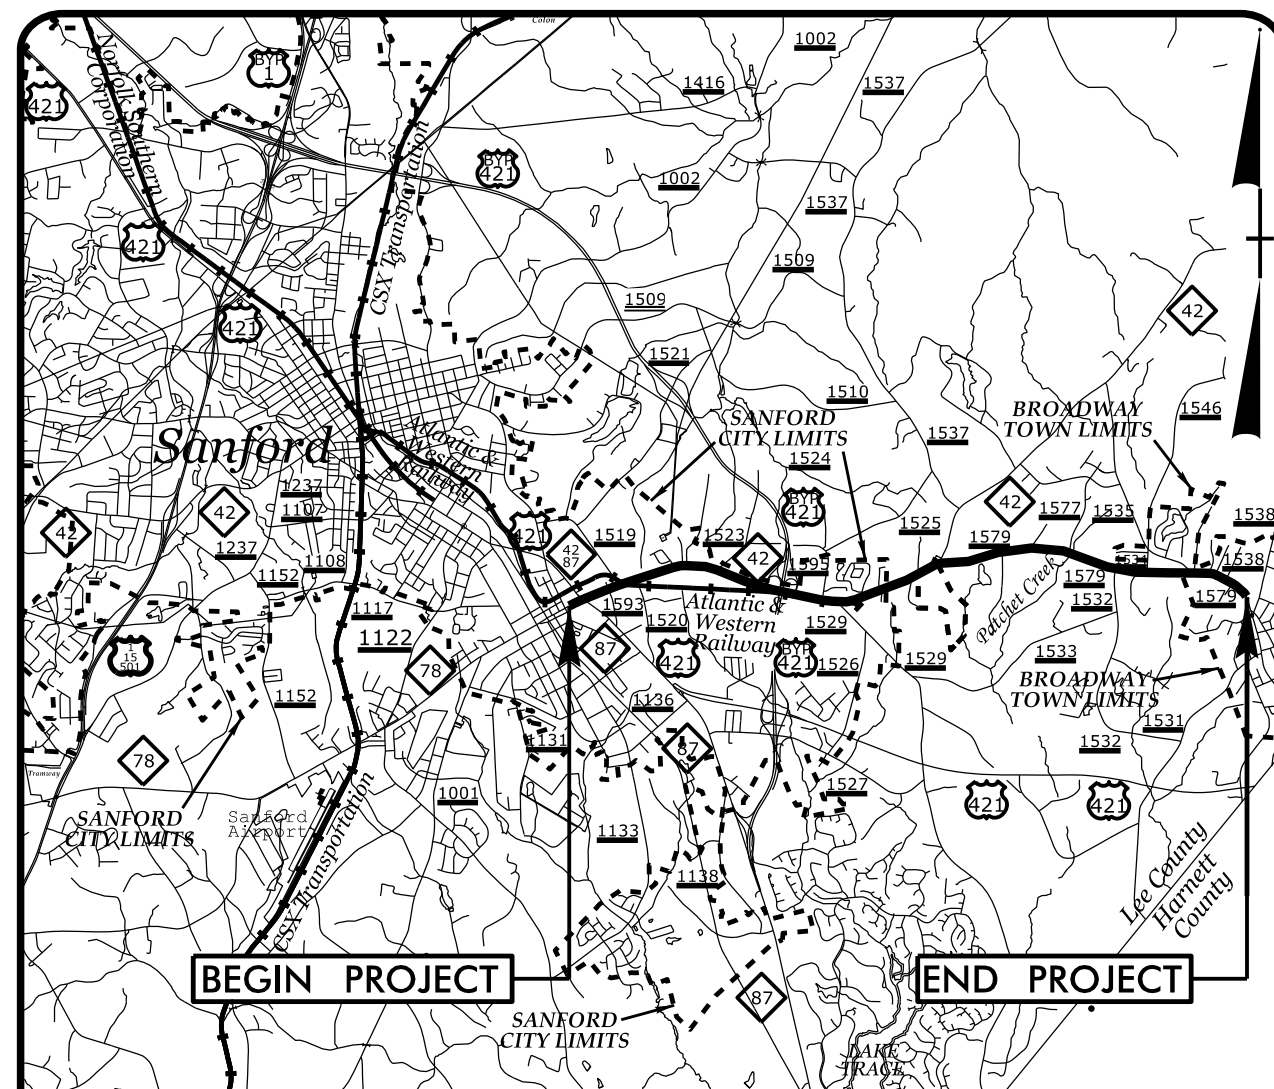

VICINITY MAP

STATE OF NORTH CAROLINA
DIVISION OF HIGHWAYS



**UTILITIES BY OTHERS PLANS
LEE COUNTY**

**LOCATION: NC 42 FROM US 421 TO SR 1579 (MAIN STREET)
IN SANFORD AND ALONG SR 1579 FROM NC 42
TO SR 1538 (E. HARRINGTON AVE) IN BROADWAY**

TYPE OF WORK: POWER, COMMUNICATIONS AND GAS RELOCATION

T.I.P. NO.	SHEET NO.
R-3830	UO-1


NOTE:
ALL UTILITY WORK SHOWN ON THIS SHEET IS DONE BY OTHERS.
NO PAYMENT WILL BE MADE TO THE CONTRACTOR FOR UTILITY WORK SHOWN ON THIS SHEET.

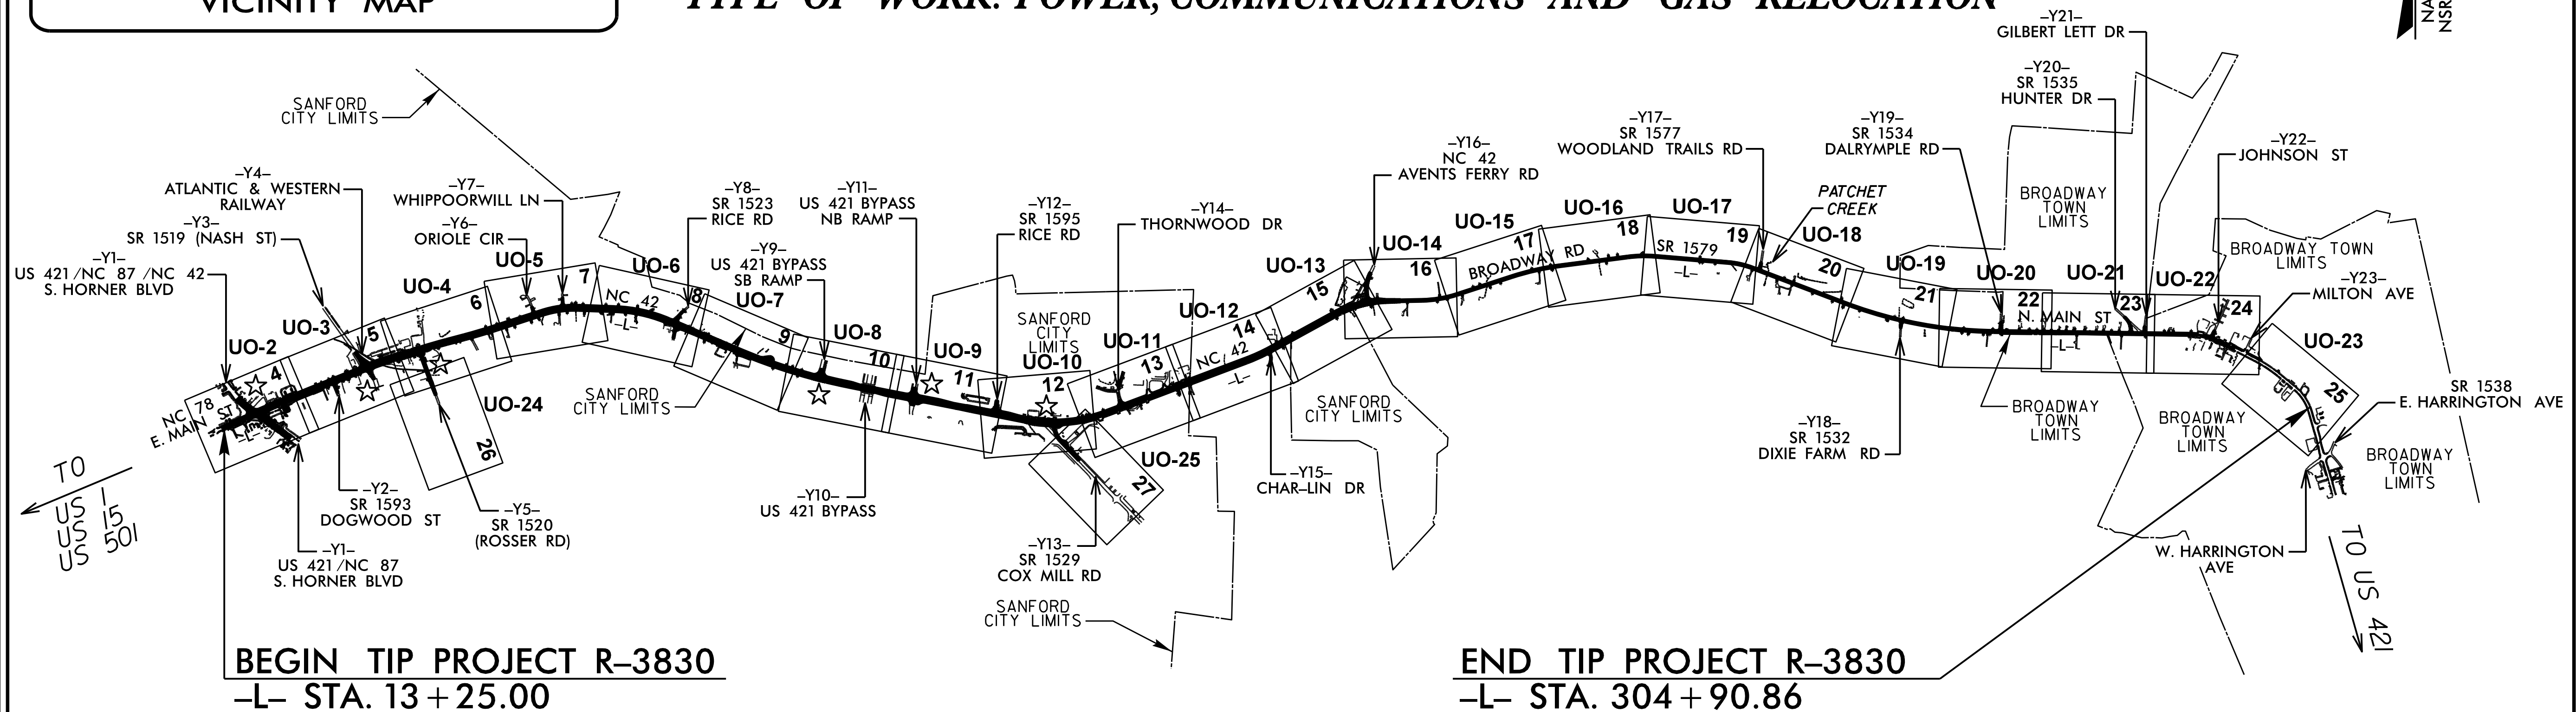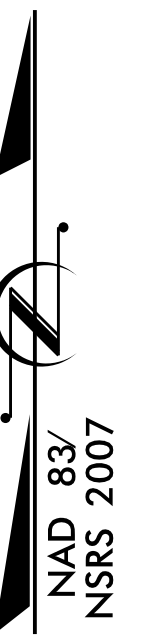

★ UPGRADE EXISTING SIGNAL

CLEARING ON THIS PROJECT SHALL BE PERFORMED TO THE LIMITS ESTABLISHED BY METHOD III.
PORTIONS OF THIS PROJECT ARE WITHIN 'SANFORD' AND 'BROADWAY' MUNICIPAL BOUNDARIES.
THIS IS NOT A CONTROLLED ACCESS PROJECT WITH THE EXCEPTION OF THE INTERCHANGE AND U-TURN BULBS.

GRAPHIC SCALES

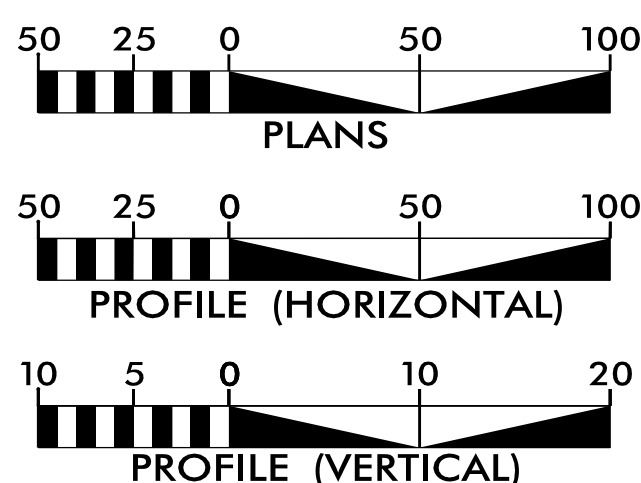

INDEX OF SHEETS

SHEET NO.:	DESCRIPTION:
UO-1	TITLE SHEET
UO-2 THRU UO-25	UBO PLAN SHEETS

UTILITY OWNERS WITH CONFLICTS

- (A) POWER DISTRIBUTION - DUKE ENERGY
- (B) POWER DISTRIBUTION - CENTRAL EMC
- (C) POWER DISTRIBUTION - NCEMC
- (D) COMMUNICATIONS - AT&T
- (E) COMMUNICATIONS - WINDSTREAM
- (F) COMMUNICATIONS - CONTERRA
- (G) COMMUNICATIONS - RANDOLPH TELEPHONE
- (H) COMMUNICATIONS - SPECTRUM
- (I) COMMUNICATIONS - QUEST
- (J) GAS DISTRIBUTION - DOMINION ENERGY (PSNC)


PREPARED IN THE OFFICE OF:

Michael Baker

INTERNATIONAL

Michael Baker Engineering, Inc.
8000 Regency Parkway, Suite 600
Cary, NC 27518
919-463-5488

Daniel Oliver	UTILITY PROJECT MANAGER
Daniel Oliver	PROJECT UTILITY COORDINATOR
Christina Newsome	PROJECT UTILITY TECHNICIAN

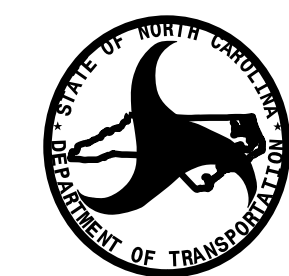

**DIVISION OF HIGHWAYS
UTILITIES UNIT**
1555 MAIL SERVICES CENTER
RALEIGH, NC 27699-1555
PHONE (919) 707-6690
FAX (919) 250-4151

Amy York	UTILITIES REGIONAL ENGINEER
Jon Loughry	UTILITIES ENGINEER
Dayton Martin	UTILITIES AREA COORDINATOR
O'Hara Parker	UTILITIES COORDINATOR