
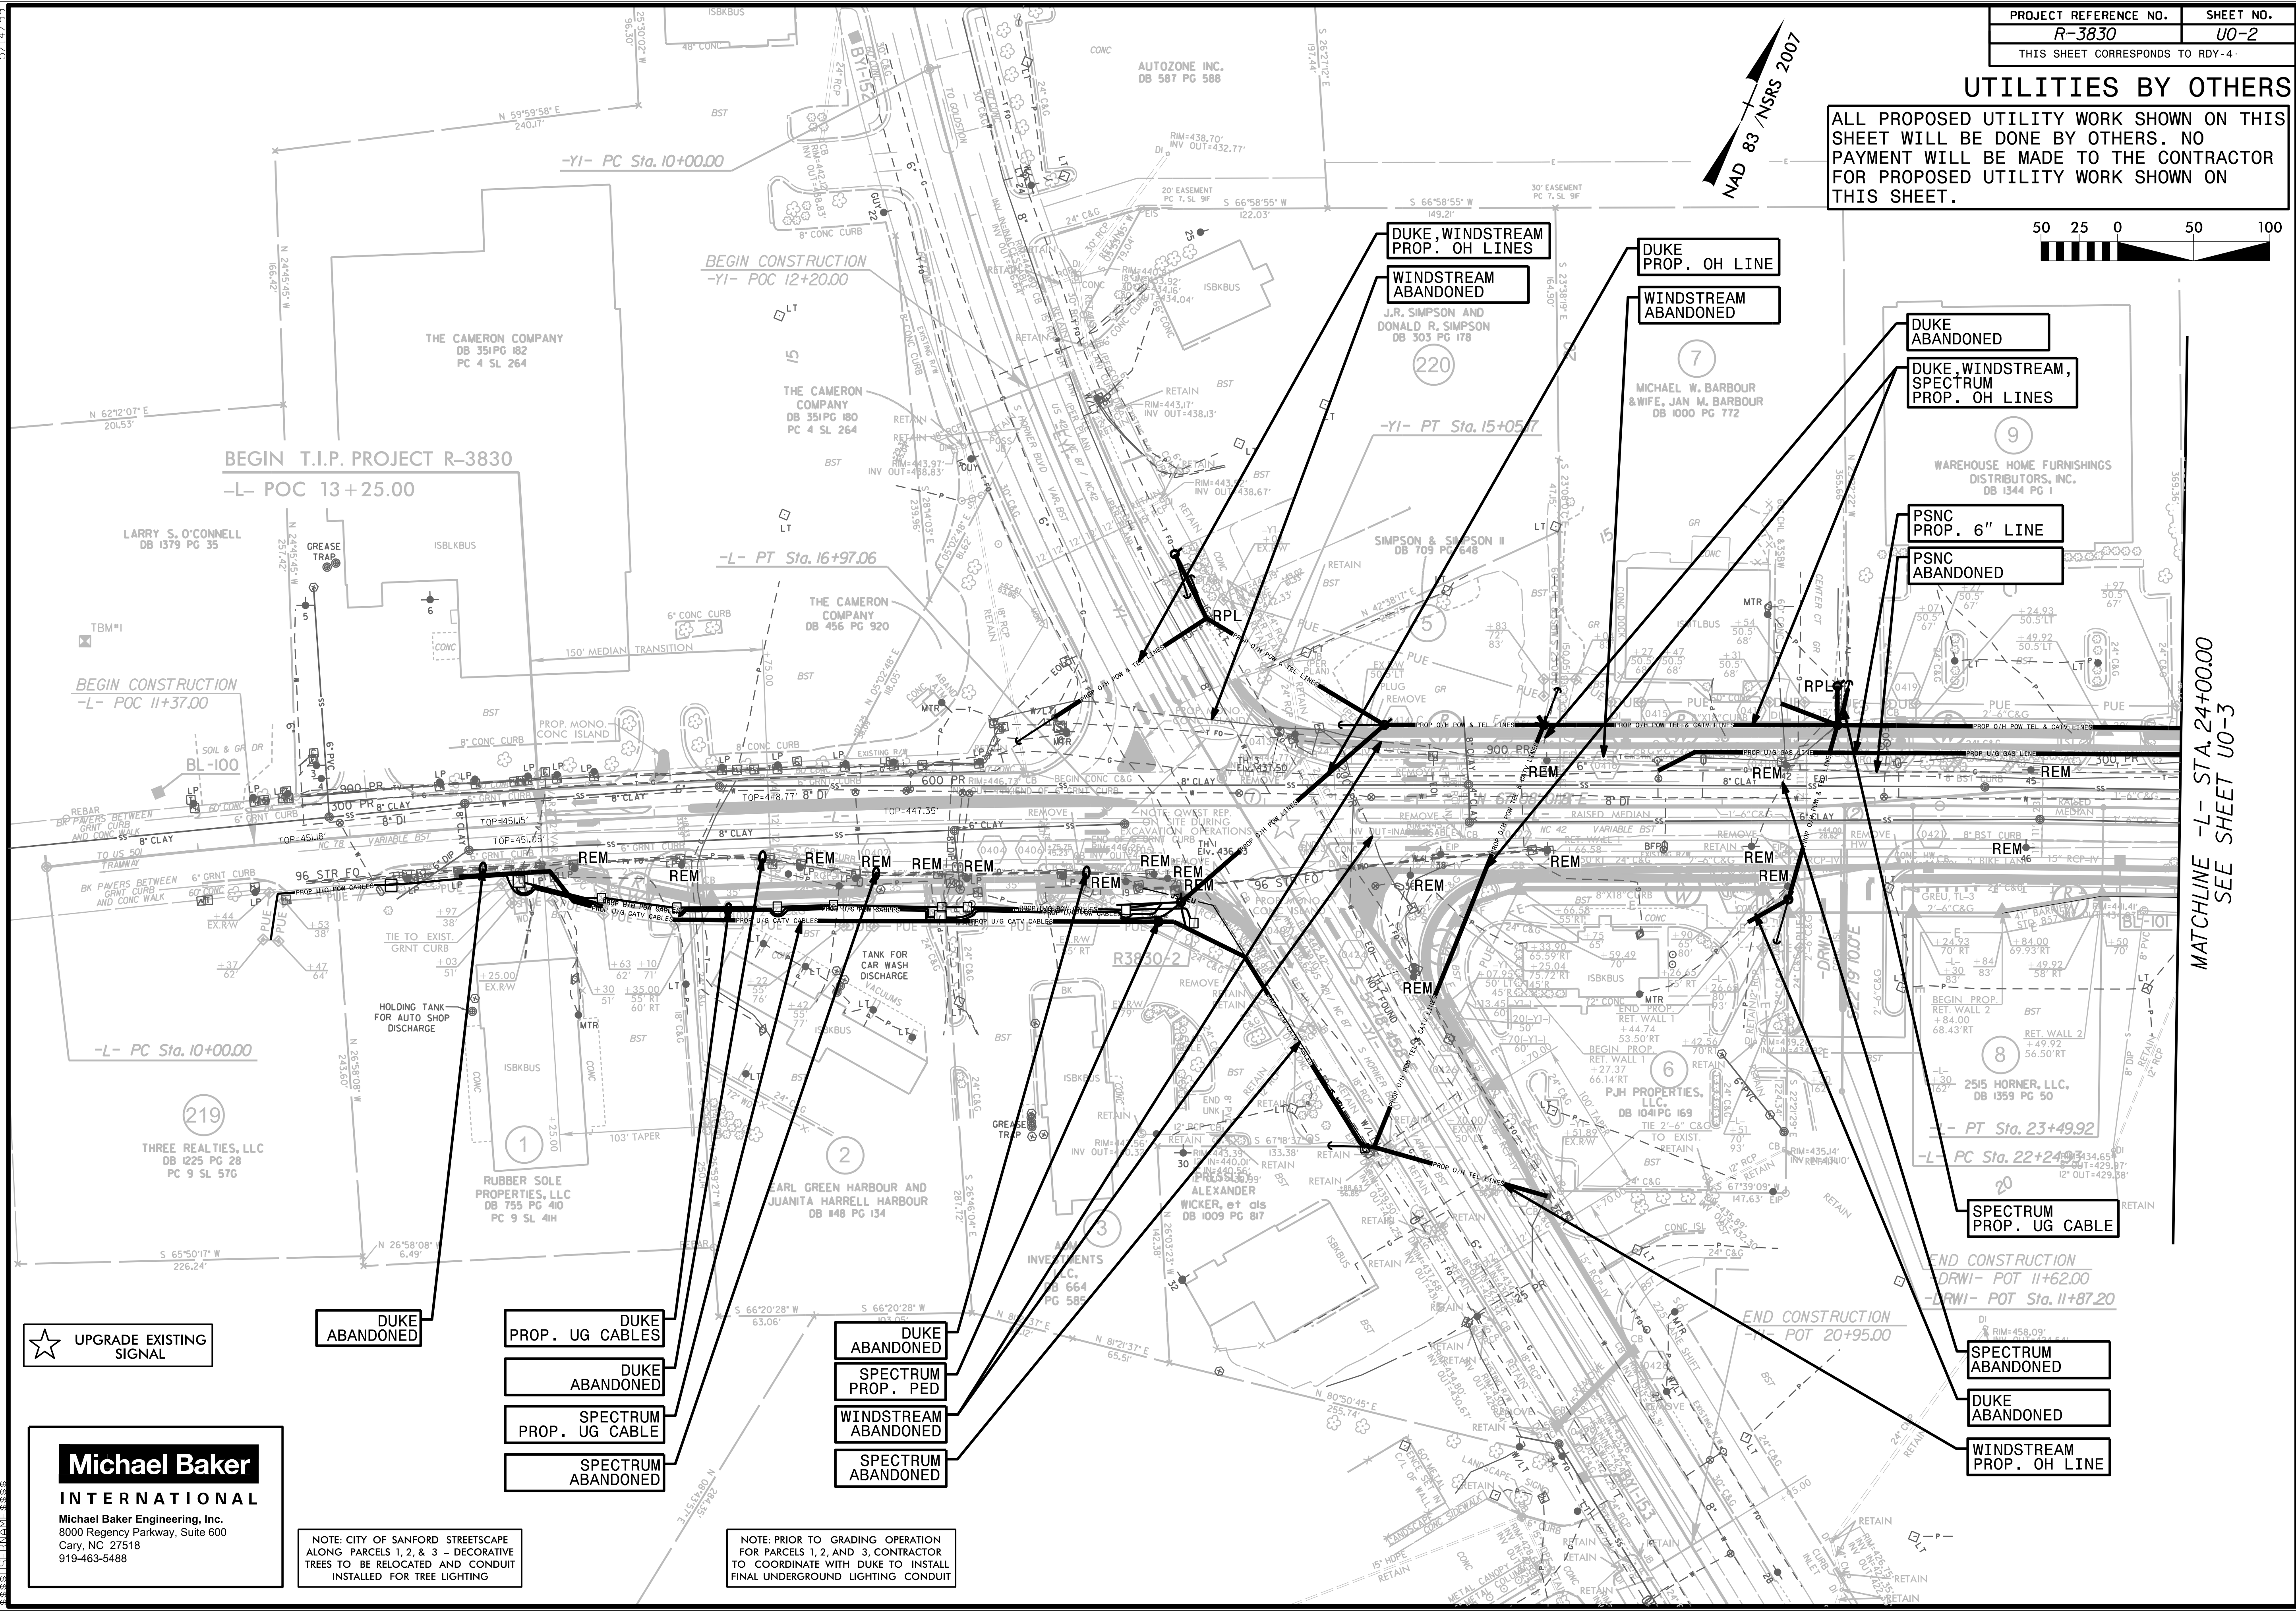


UTILITIES BY OTHERS

ALL PROPOSED UTILITY WORK SHOWN ON THIS SHEET WILL BE DONE BY OTHERS. NO PAYMENT WILL BE MADE TO THE CONTRACTOR FOR PROPOSED UTILITY WORK SHOWN ON THIS SHEET.

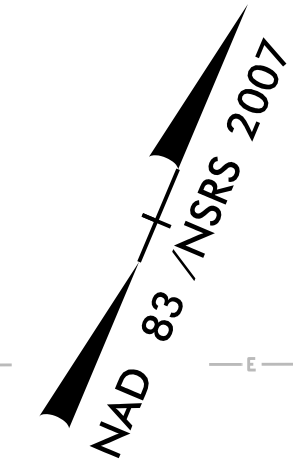

★ UPGRADE EXISTING SIGNAL

Michael Baker INTERNATIONAL
 Michael Baker Engineering, Inc.
 8000 Regency Parkway, Suite 600
 Cary, NC 27518
 919-463-5488

DUKE ABANDONED

DUKE PROP. UG CABLES

DUKE ABANDONED

SPECTRUM PROP. UG CABLE

SPECTRUM ABANDONED

DUKE ABANDONED

SPECTRUM PROP. PED

WINDSTREAM ABANDONED

SPECTRUM ABANDONED

SPECTRUM ABANDONED

DUKE ABANDONED

WINDSTREAM PROP. OH LINE

NOTE: CITY OF SANFORD STREETSCAPE ALONG PARCELS 1, 2, & 3 - DECORATIVE TREES TO BE RELOCATED AND CONDUIT INSTALLED FOR TREE LIGHTING

NOTE: PRIOR TO GRADING OPERATION FOR PARCELS 1, 2, AND 3, CONTRACTOR TO COORDINATE WITH DUKE TO INSTALL FINAL UNDERGROUND LIGHTING CONDUIT

MATCHLINE -L- STA. 24+00.00 SEE SHEET U0-3