


UTILITIES BY OTHERS

ALL PROPOSED UTILITY WORK SHOWN ON THIS SHEET WILL BE DONE BY OTHERS. NO PAYMENT WILL BE MADE TO THE CONTRACTOR FOR PROPOSED UTILITY WORK SHOWN ON THIS SHEET.



NAD 83 / NSRS 2007

- 70 = BELINDA GAIL DICKENS
DB 1301 PG 528
PC 2 SL 409
- 72 = JOSE SOCORRO PEREZ AND WIFE,
MARIA VERONICA RAMIREZ DE PEREZ
DB 1337 PG 995
PC 2 SL 409

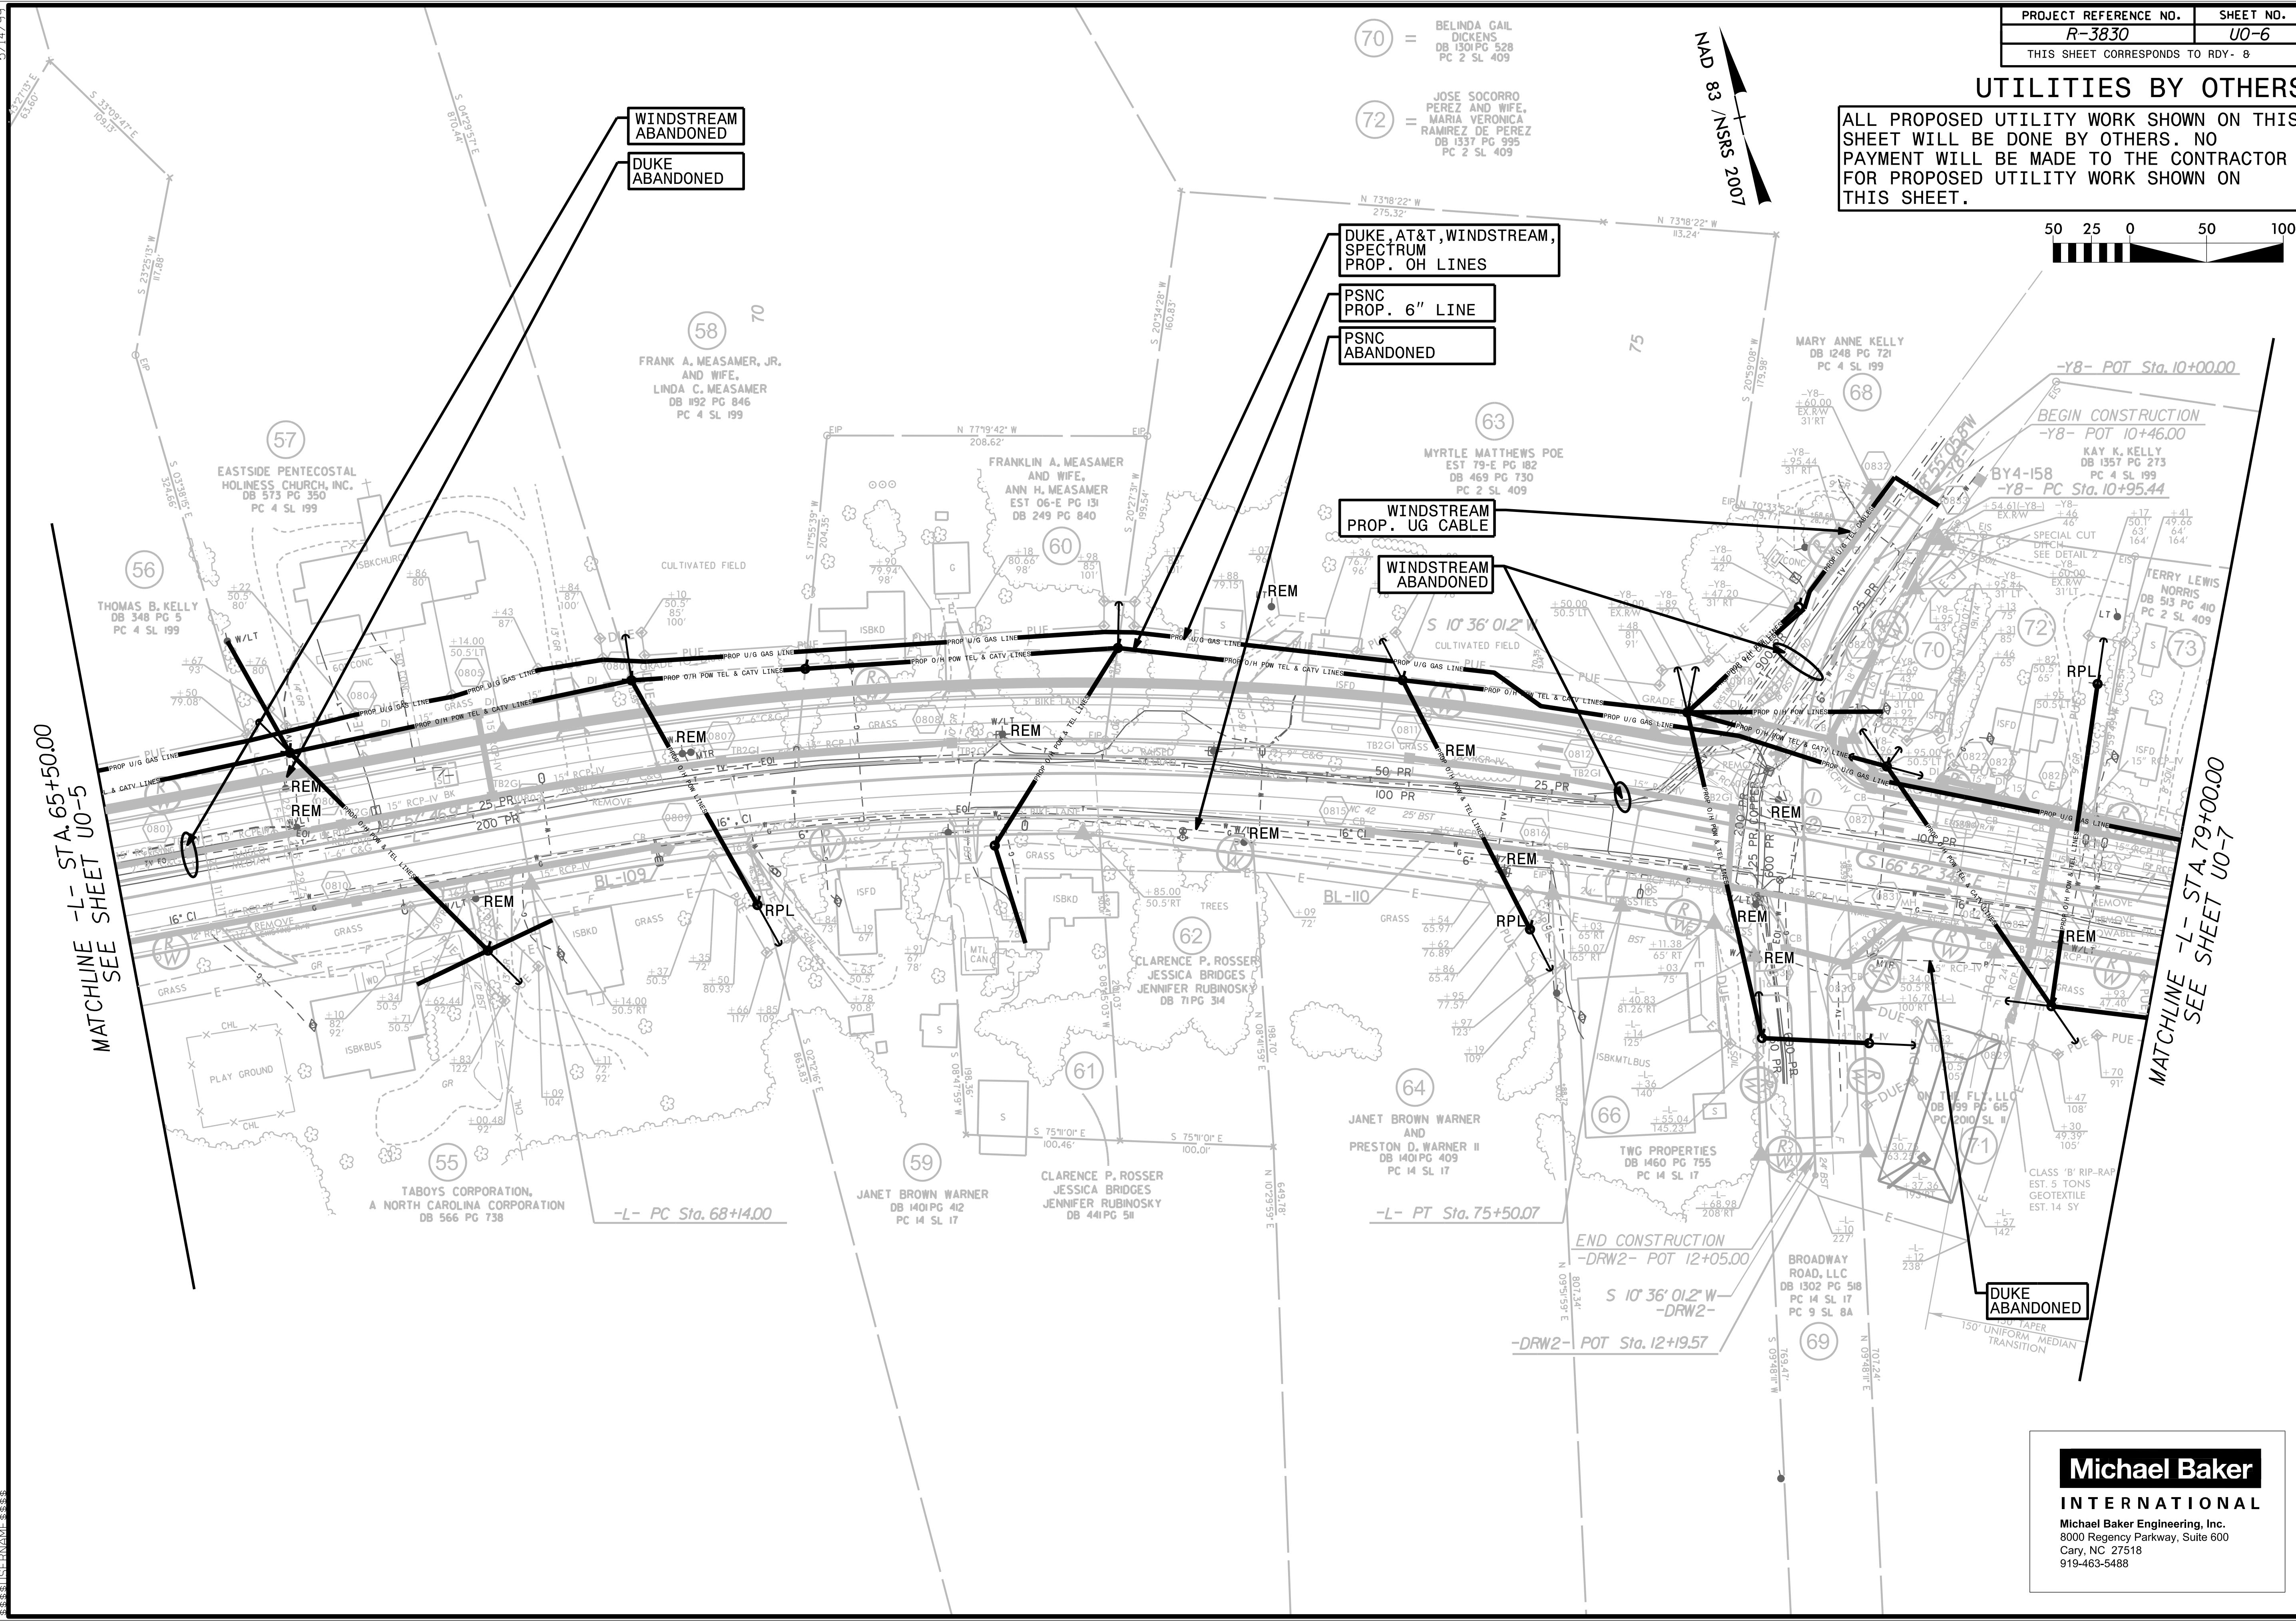

MATCHLINE -L- STA. 65+50.00
SEE SHEET U0-5

MATCHLINE -L- STA. 79+00.00
SEE SHEET U0-7

Michael Baker
INTERNATIONAL
Michael Baker Engineering, Inc.
8000 Regency Parkway, Suite 600
Cary, NC 27518
919-463-5488