

UTILITIES BY OTHERS


ALL PROPOSED UTILITY WORK SHOWN ON THIS SHEET WILL BE DONE BY OTHERS. NO PAYMENT WILL BE MADE TO THE CONTRACTOR FOR PROPOSED UTILITY WORK SHOWN ON THIS SHEET.



NAD 83 / NSRS 2007

MATCHLINE -L- STA. 79+00.00
SEE SHEET U0-6

MATCHLINE -L- STA. 93+00.00
SEE SHEET U0-8

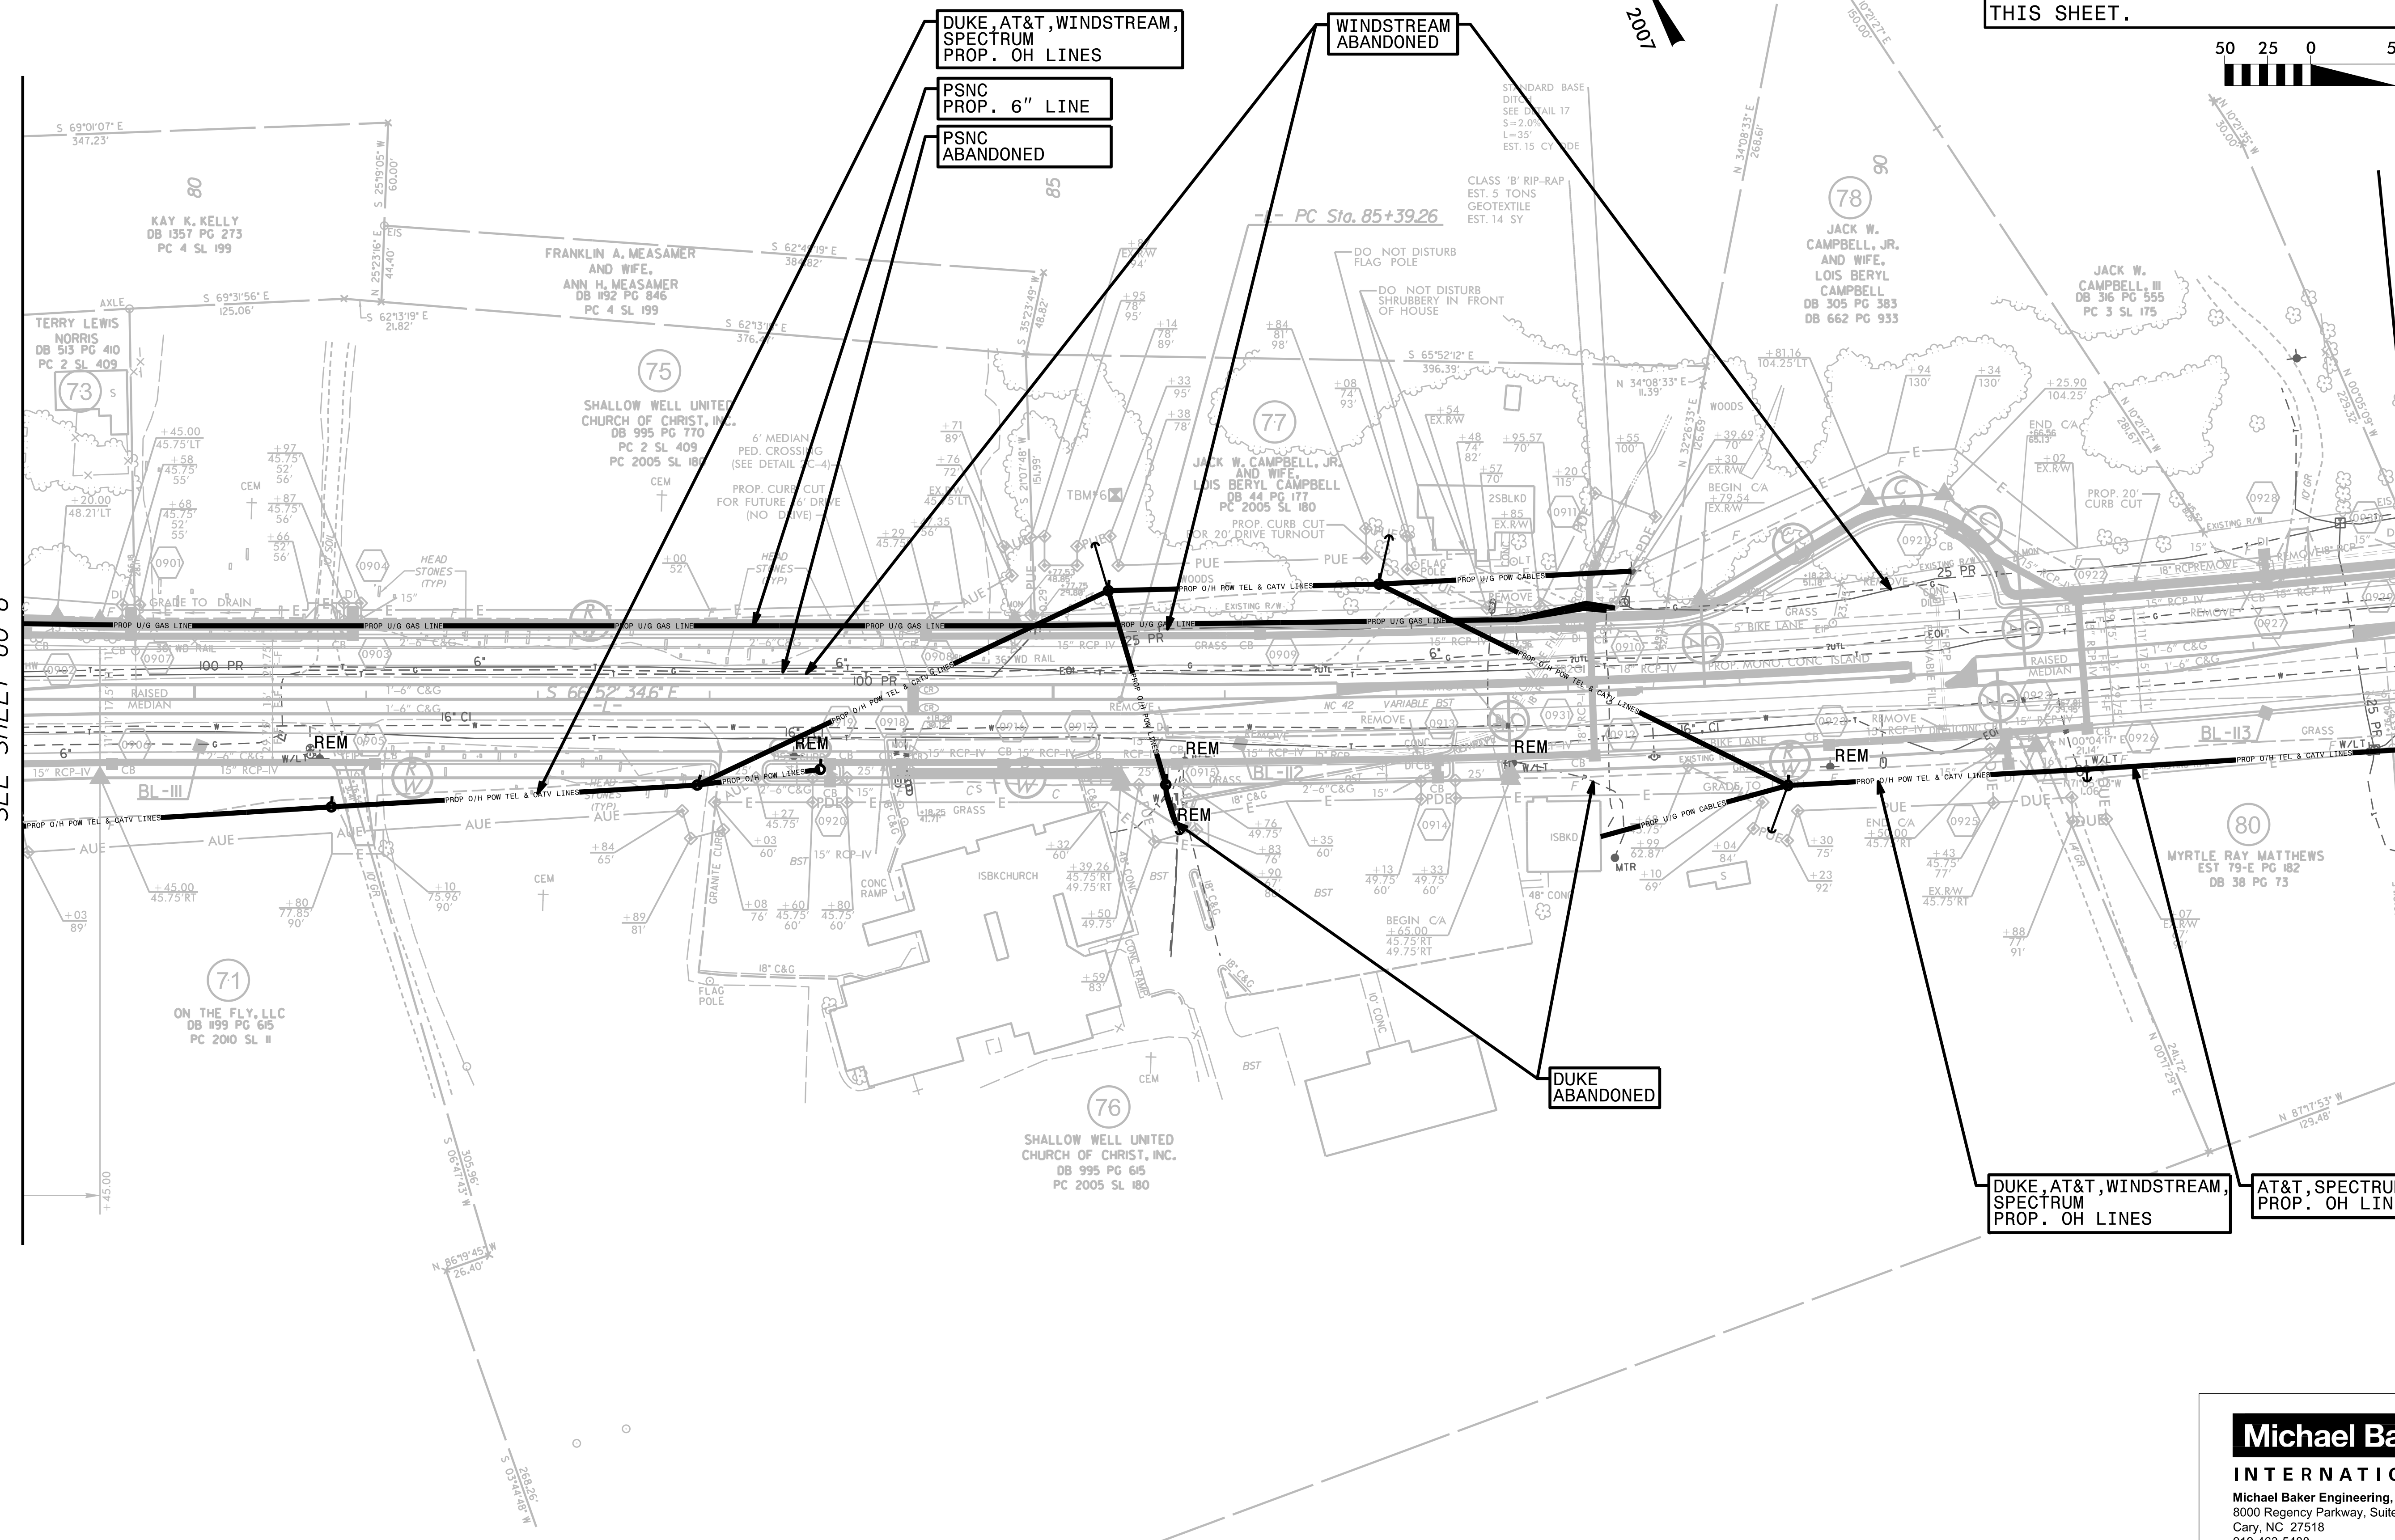

DUKE, AT&T, WINDSTREAM,
SPECTRUM
PROP. OH LINES

PSNC
PROP. 6" LINE

PSNC
ABANDONED

WINDSTREAM
ABANDONED

DUKE
ABANDONED

DUKE, AT&T, WINDSTREAM,
SPECTRUM
PROP. OH LINES

AT&T, SPECTRUM
PROP. OH LINES

Michael Baker
INTERNATIONAL
Michael Baker Engineering, Inc.
8000 Regency Parkway, Suite 600
Cary, NC 27518
919-463-5488