



UTILITIES BY OTHERS

ALL PROPOSED UTILITY WORK SHOWN ON THIS SHEET WILL BE DONE BY OTHERS. NO PAYMENT WILL BE MADE TO THE CONTRACTOR FOR PROPOSED UTILITY WORK SHOWN ON THIS SHEET.

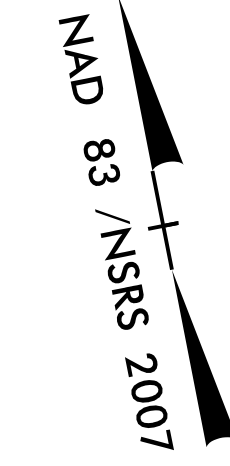

5/14/99

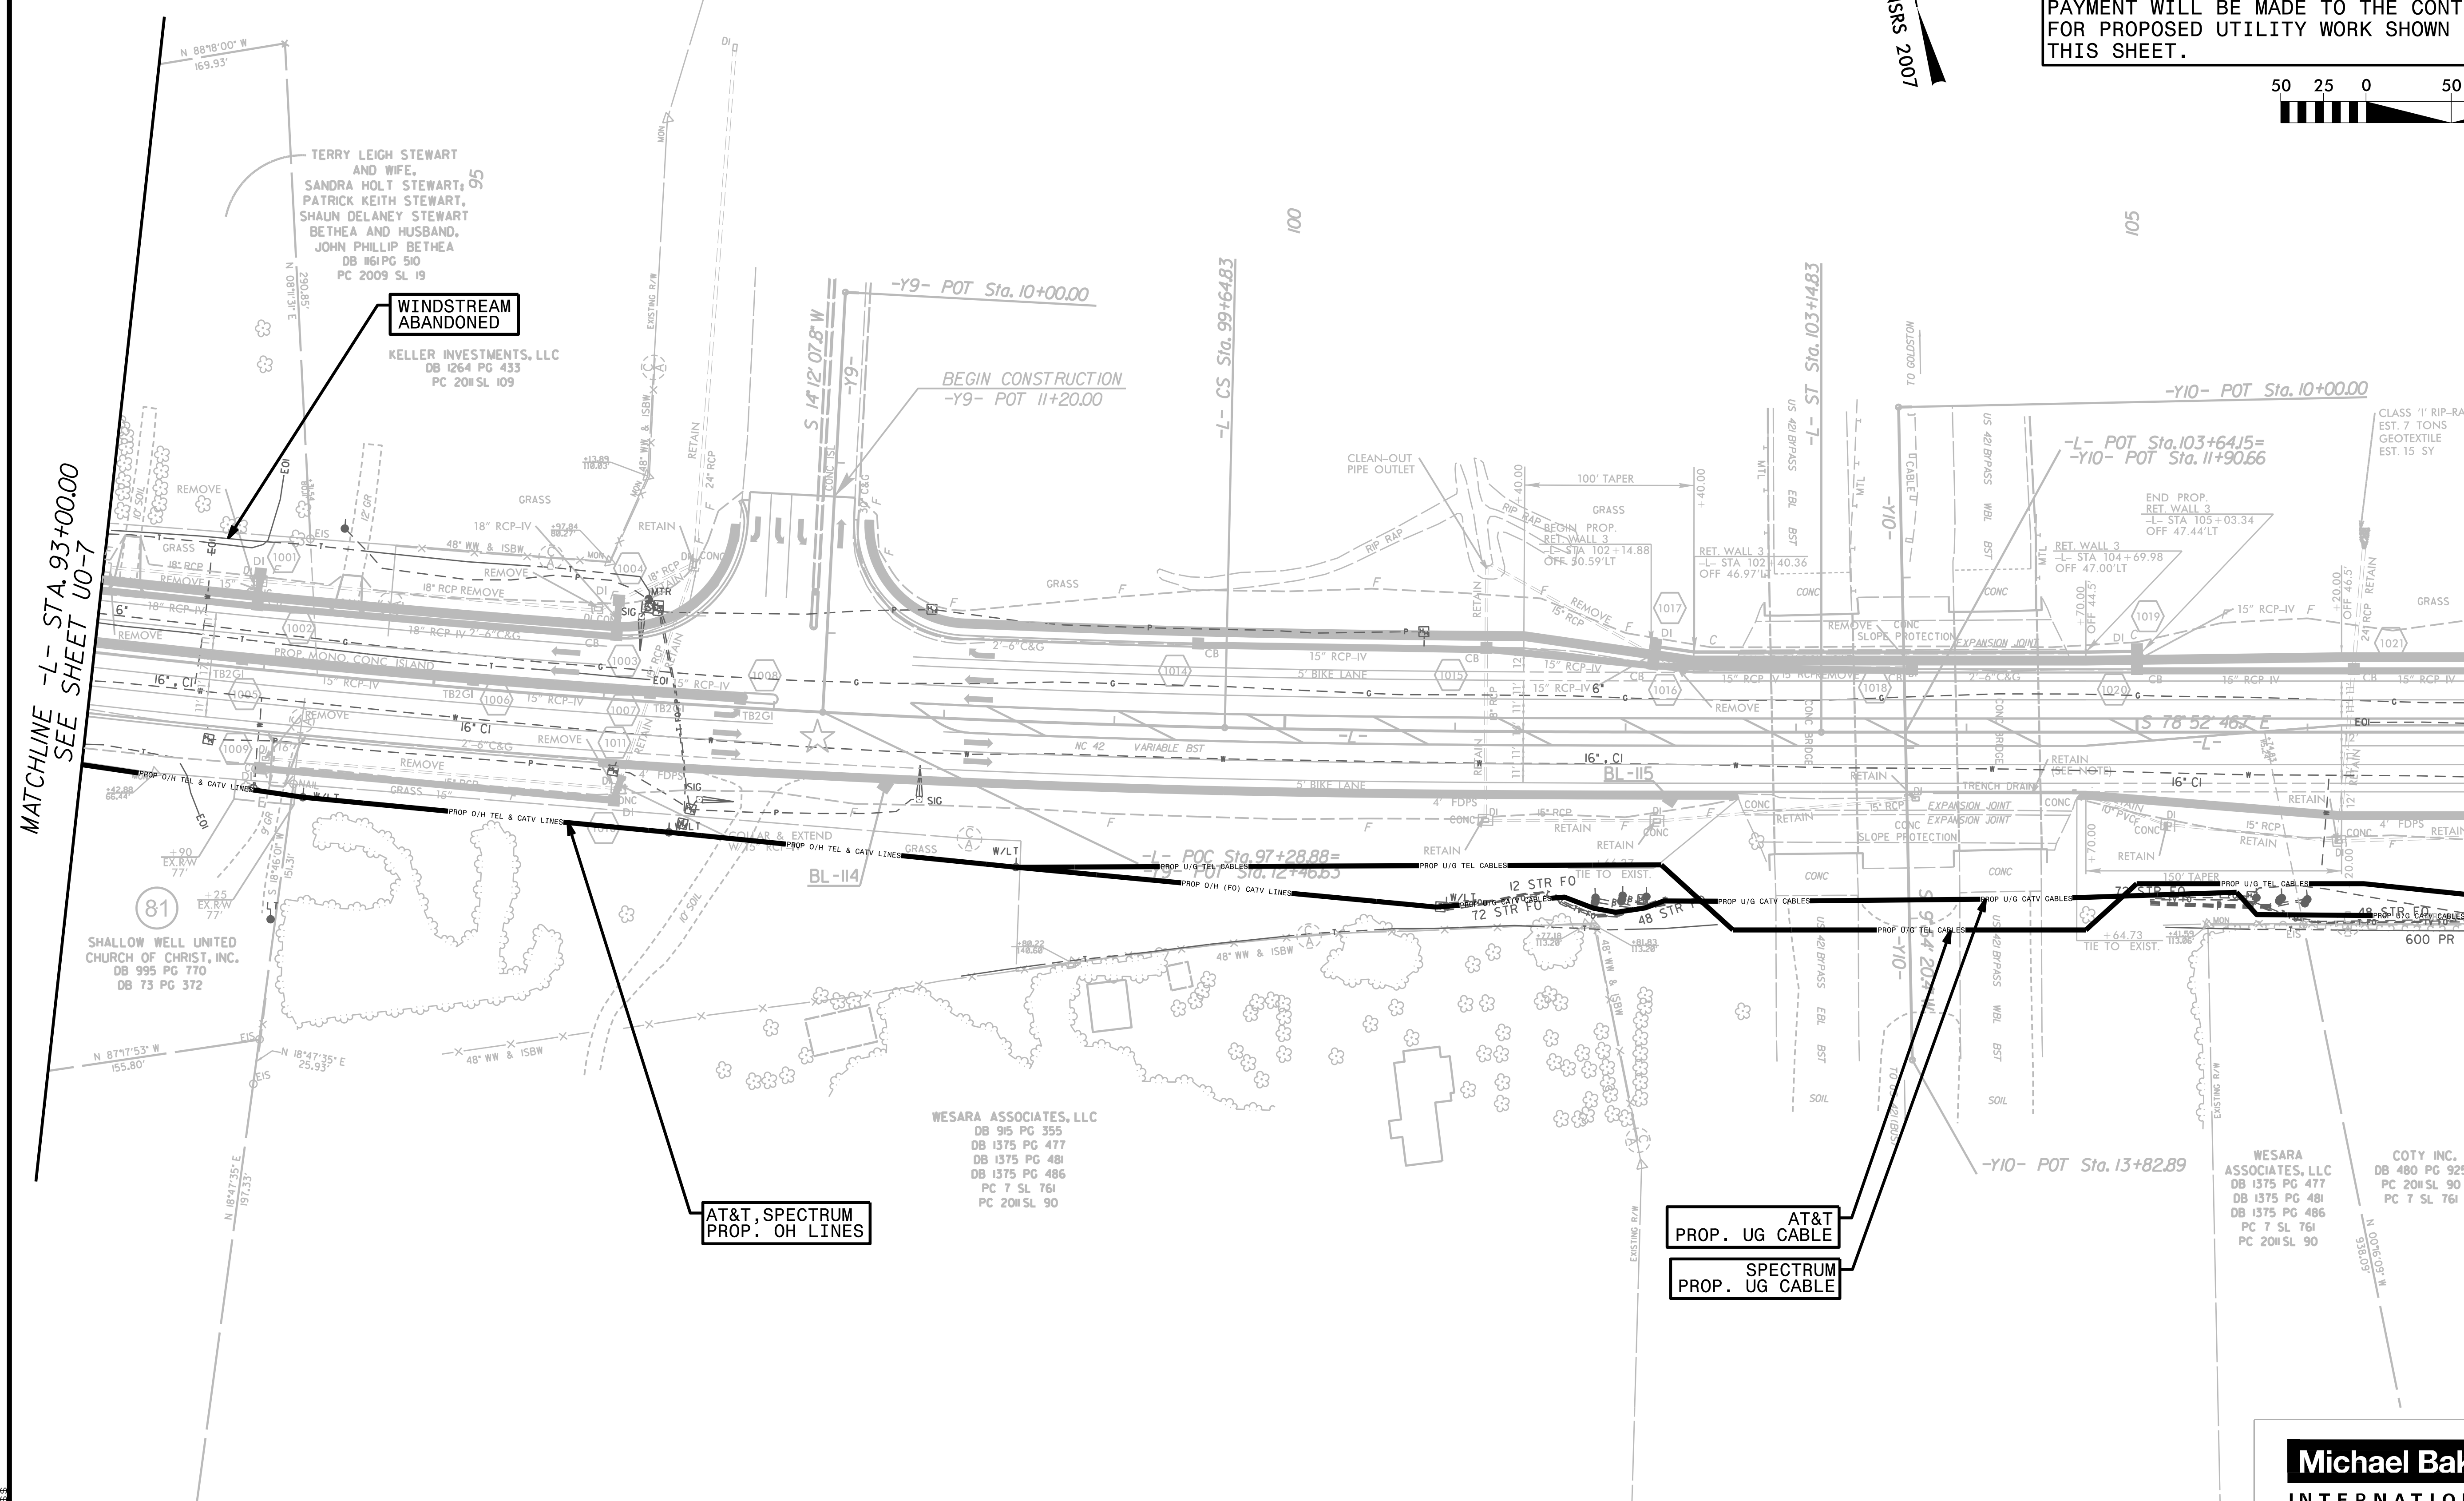

MATCHLINE -L- STA. 93+00.00
SEE SHEET U0-7

MATCHLINE -L- STA. 107+00.00
SEE SHEET U0-9

★ UPGRADE EXISTING SIGNAL

AT&T
PROP. UG CABLE

SPECTRUM
PROP. UG CABLE

Michael Baker
INTERNATIONAL

Michael Baker Engineering, Inc.
8000 Regency Parkway, Suite 600
Cary, NC 27518
919-463-5488