


UTILITIES BY OTHERS

ALL PROPOSED UTILITY WORK SHOWN ON THIS SHEET WILL BE DONE BY OTHERS. NO PAYMENT WILL BE MADE TO THE CONTRACTOR FOR PROPOSED UTILITY WORK SHOWN ON THIS SHEET.



NAD 83 / NSRS 2007

- ① = -L- POT Sta.120+90.41 = -Y12- POT Sta.11+91.50
- ② = -L- POC Sta.128+92.24 = -Y13- POT Sta.10+00.00
- ③ = -Y13- PC Sta.10+32.98

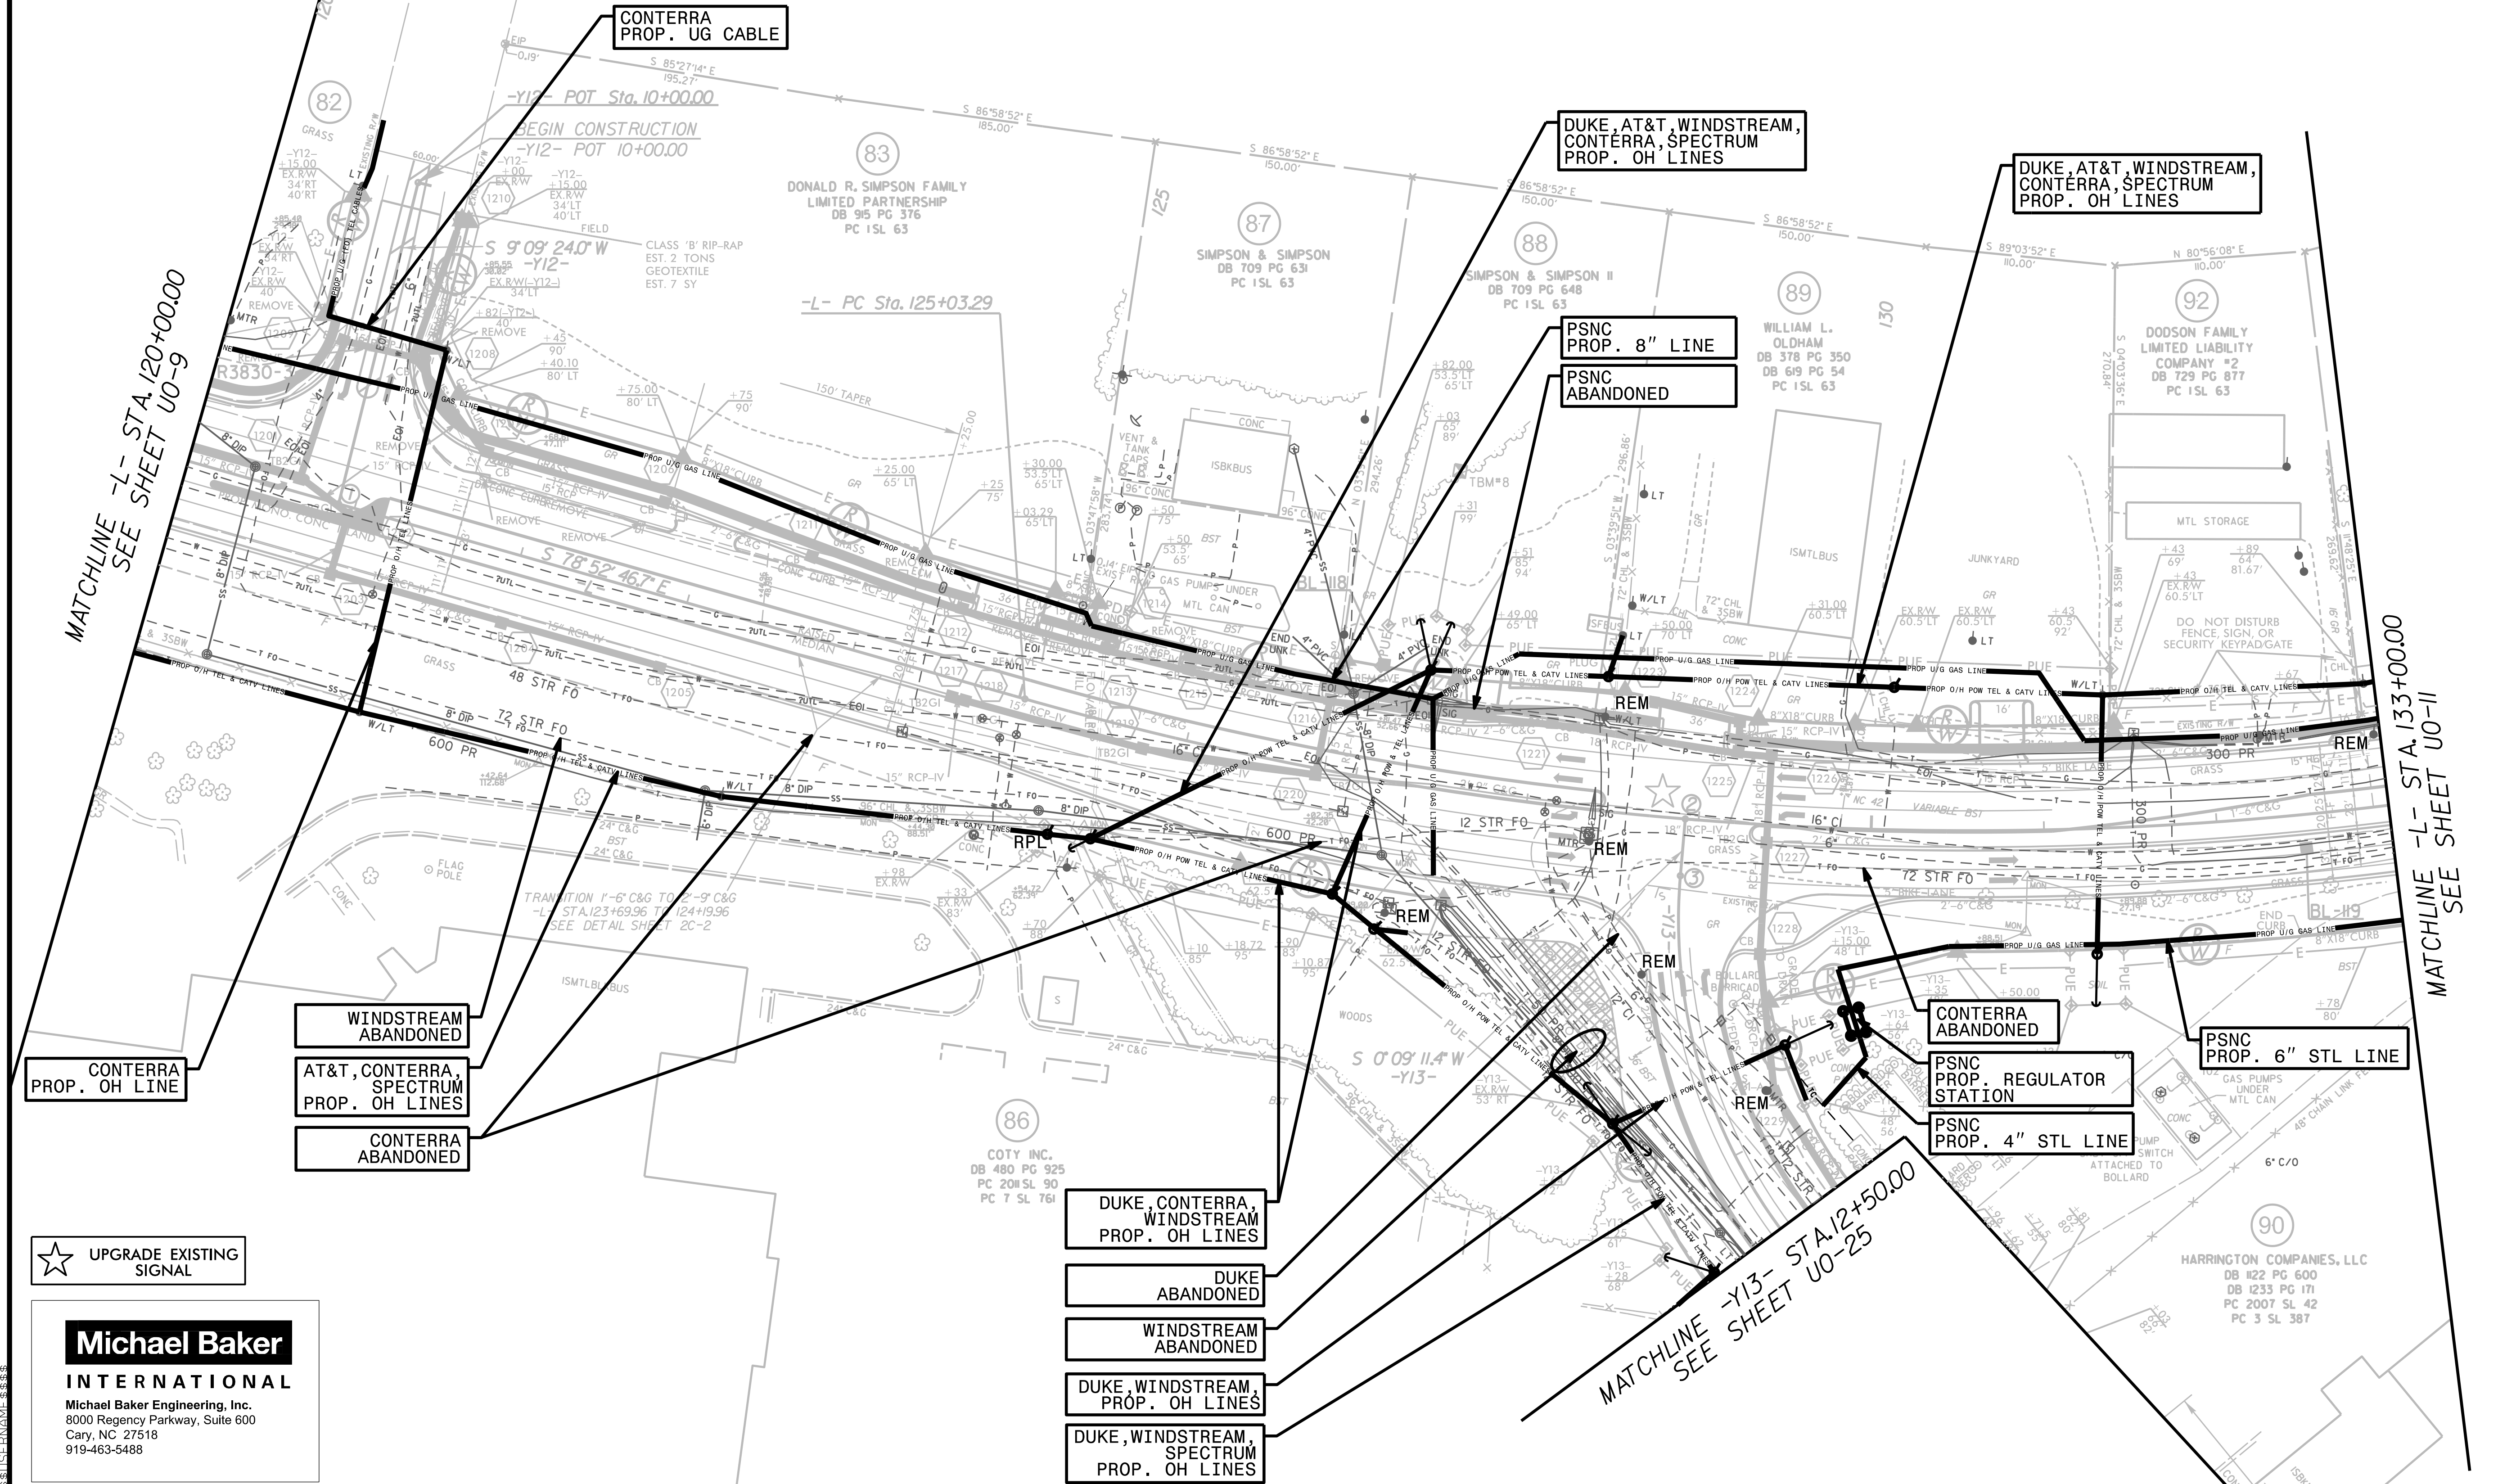

MATCHLINE -L- STA.120+00.00 SEE SHEET U0-9

MATCHLINE -L- STA.133+00.00 SEE SHEET U0-11

MATCHLINE -Y13- STA.12+50.00 SEE SHEET U0-25

CONTERRA PROP. OH LINE

WINDSTREAM ABANDONED
AT&T, CONTERRA, SPECTRUM PROP. OH LINES
CONTERRA ABANDONED

★ UPGRADE EXISTING SIGNAL

Michael Baker INTERNATIONAL
Michael Baker Engineering, Inc.
8000 Regency Parkway, Suite 600
Cary, NC 27518
919-463-5488

DUKE, CONTERRA, WINDSTREAM PROP. OH LINES
DUKE ABANDONED
WINDSTREAM ABANDONED
DUKE, WINDSTREAM, SPECTRUM PROP. OH LINES
DUKE, WINDSTREAM, SPECTRUM PROP. OH LINES

DUKE, AT&T, WINDSTREAM, CONTERRA, SPECTRUM PROP. OH LINES

PSNC PROP. 8" LINE
PSNC ABANDONED

DUKE, AT&T, WINDSTREAM, CONTERRA, SPECTRUM PROP. OH LINES

CONTERRA ABANDONED
PSNC PROP. REGULATOR STATION
PSNC PROP. 4" STL LINE

PSNC PROP. 6" STL LINE

5/14/09