
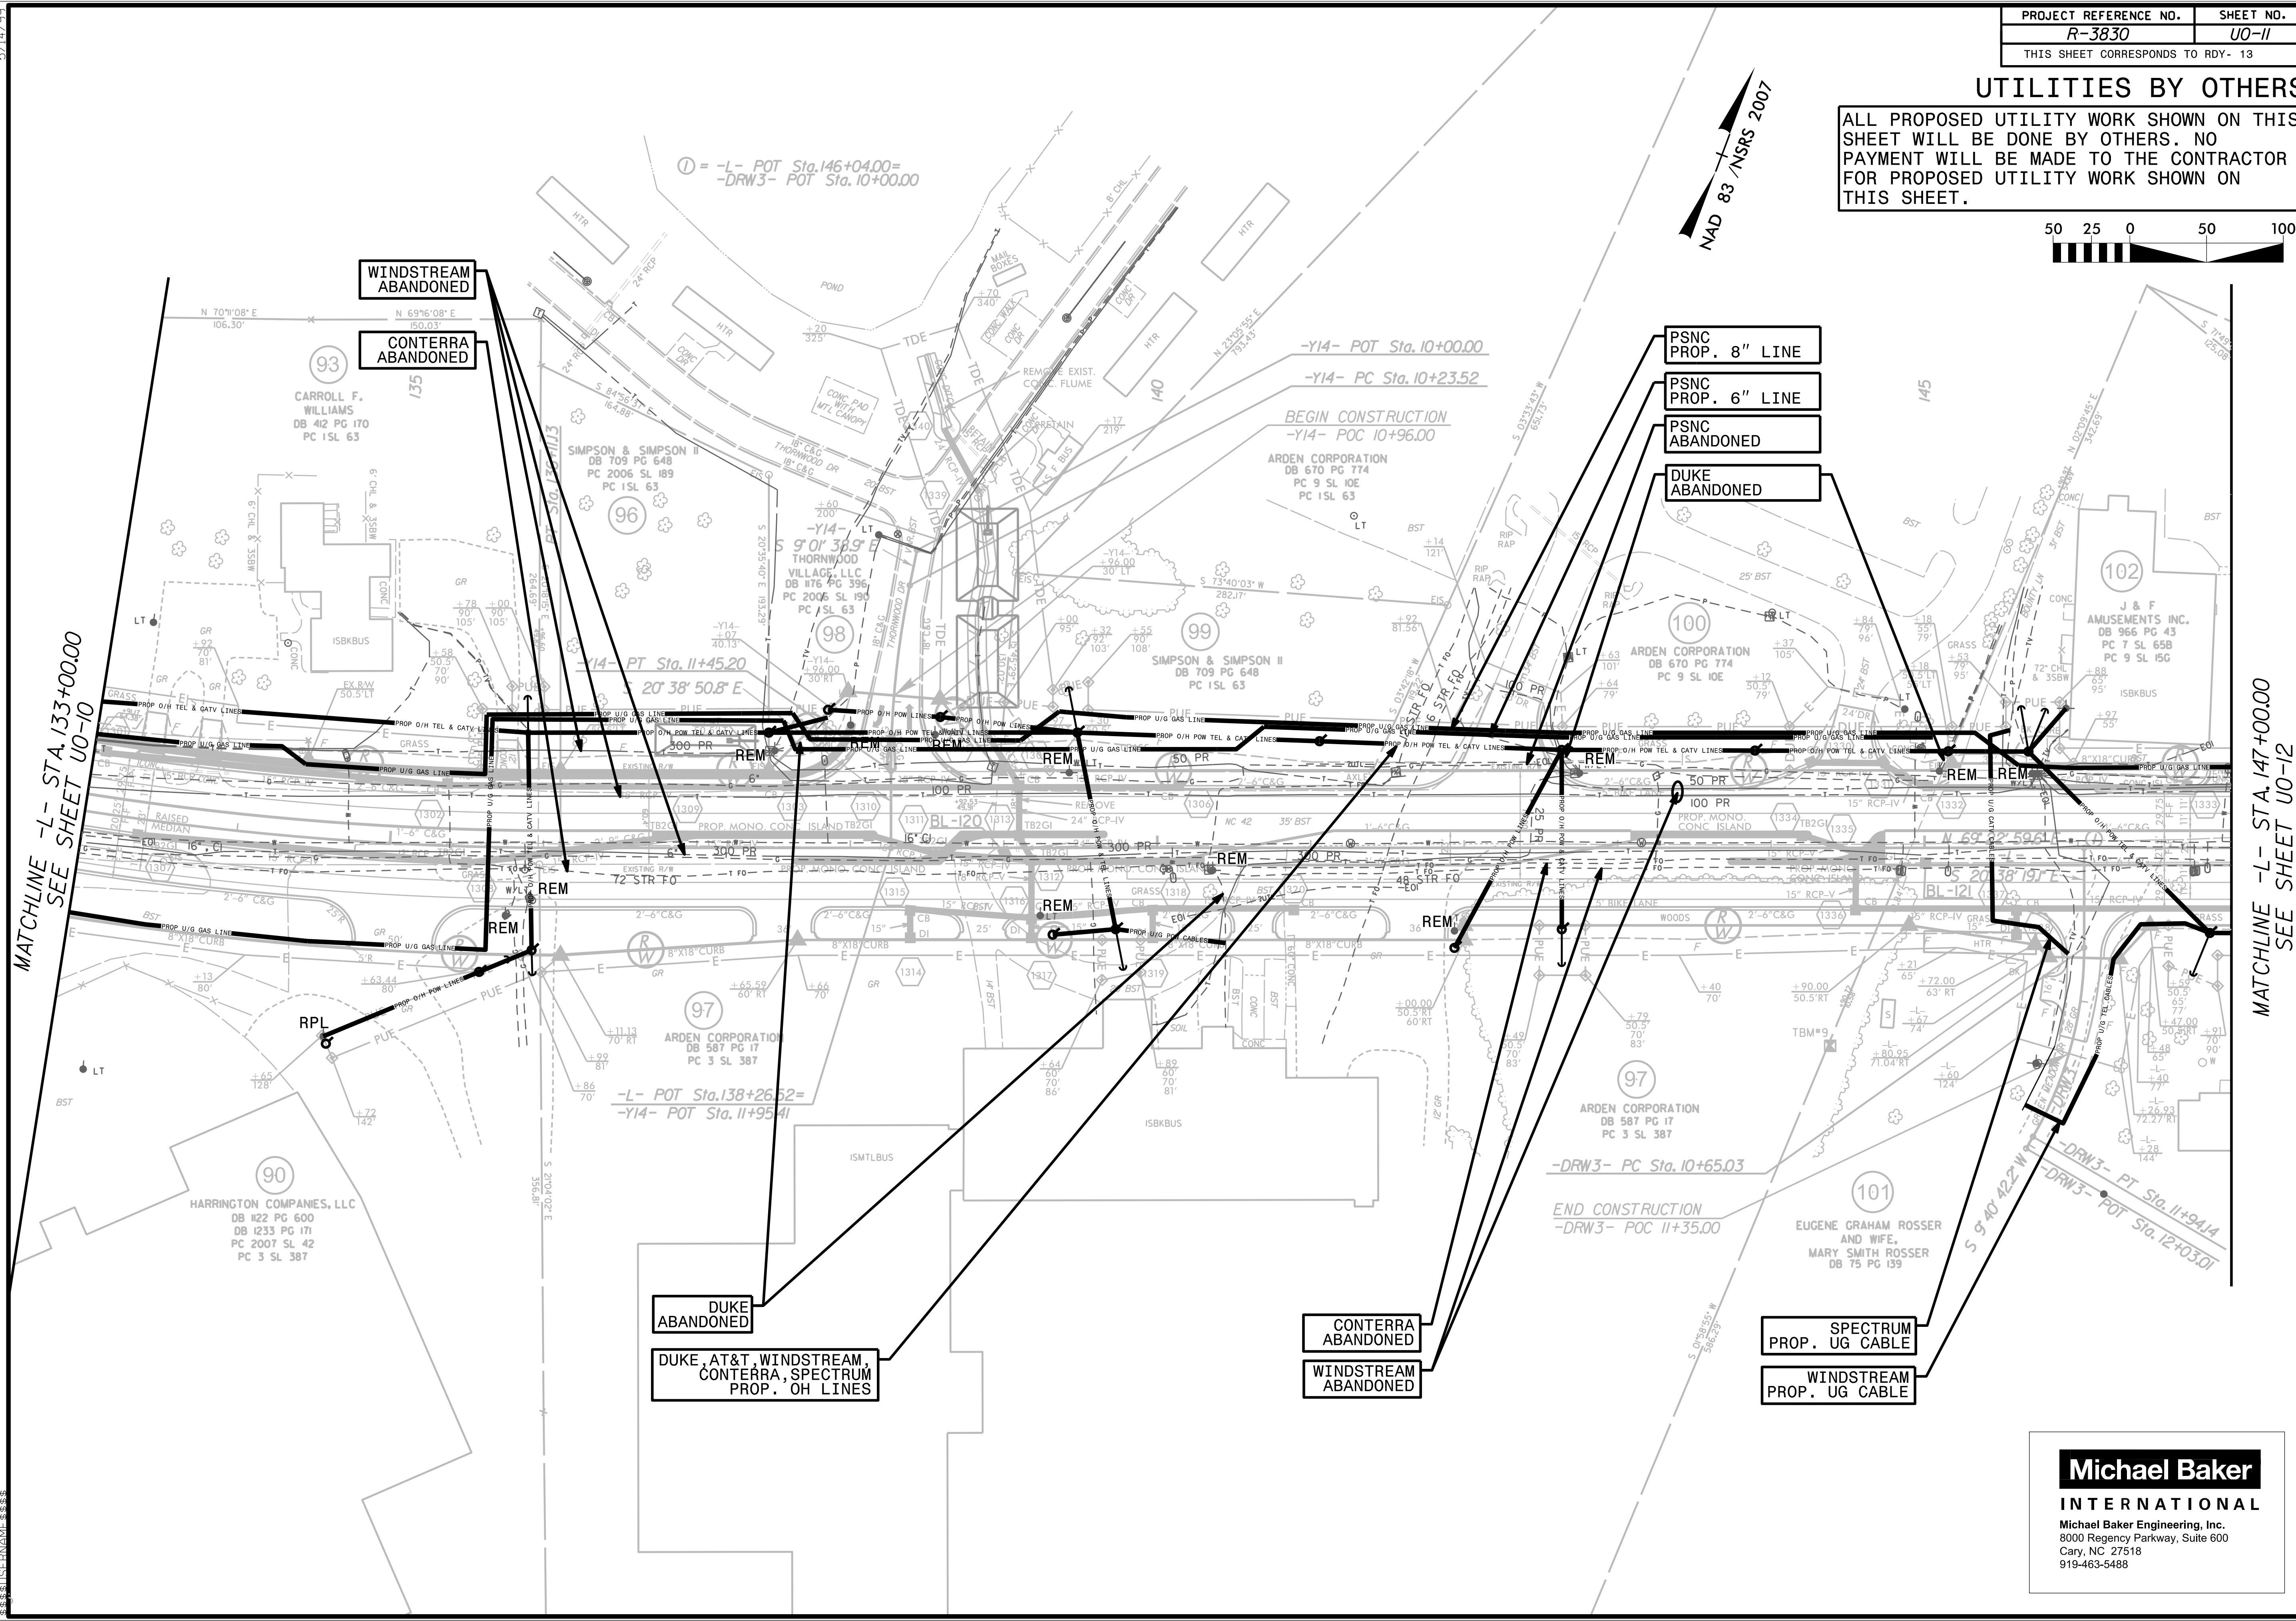


UTILITIES BY OTHERS

ALL PROPOSED UTILITY WORK SHOWN ON THIS SHEET WILL BE DONE BY OTHERS. NO PAYMENT WILL BE MADE TO THE CONTRACTOR FOR PROPOSED UTILITY WORK SHOWN ON THIS SHEET.

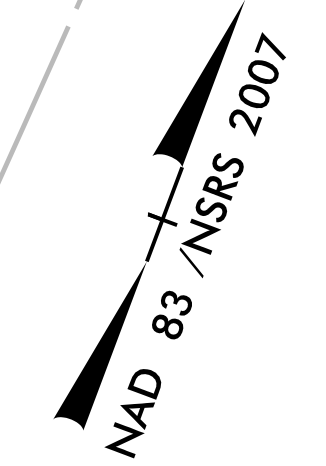

WINDSTREAM
ABANDONED

CONTERRA
ABANDONED

PSNC
PROP. 8" LINE

PSNC
PROP. 6" LINE

PSNC
ABANDONED

DUKE
ABANDONED

DUKE
ABANDONED

DUKE, AT&T, WINDSTREAM,
CONTERRA, SPECTRUM
PROP. OH LINES

CONTERRA
ABANDONED

WINDSTREAM
ABANDONED

SPECTRUM
PROP. UG CABLE

WINDSTREAM
PROP. UG CABLE

MATCHLINE -L- STA. 133+00.00
SEE SHEET U0-10

MATCHLINE -L- STA. 147+00.00
SEE SHEET U0-12

Michael Baker
INTERNATIONAL
Michael Baker Engineering, Inc.
8000 Regency Parkway, Suite 600
Cary, NC 27518
919-463-5488