



UTILITIES BY OTHERS

ALL PROPOSED UTILITY WORK SHOWN ON THIS SHEET WILL BE DONE BY OTHERS. NO PAYMENT WILL BE MADE TO THE CONTRACTOR FOR PROPOSED UTILITY WORK SHOWN ON THIS SHEET.

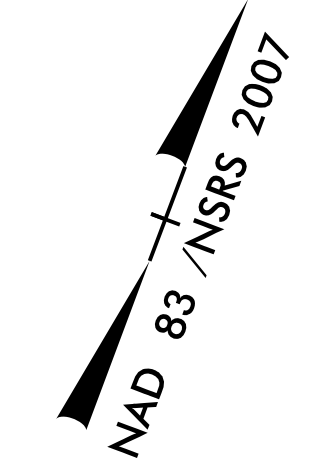

MATCHLINE -L- STA. 147+00.00
SEE SHEET U0-11

MATCHLINE -L- STA. 160+50.00
SEE SHEET U0-13

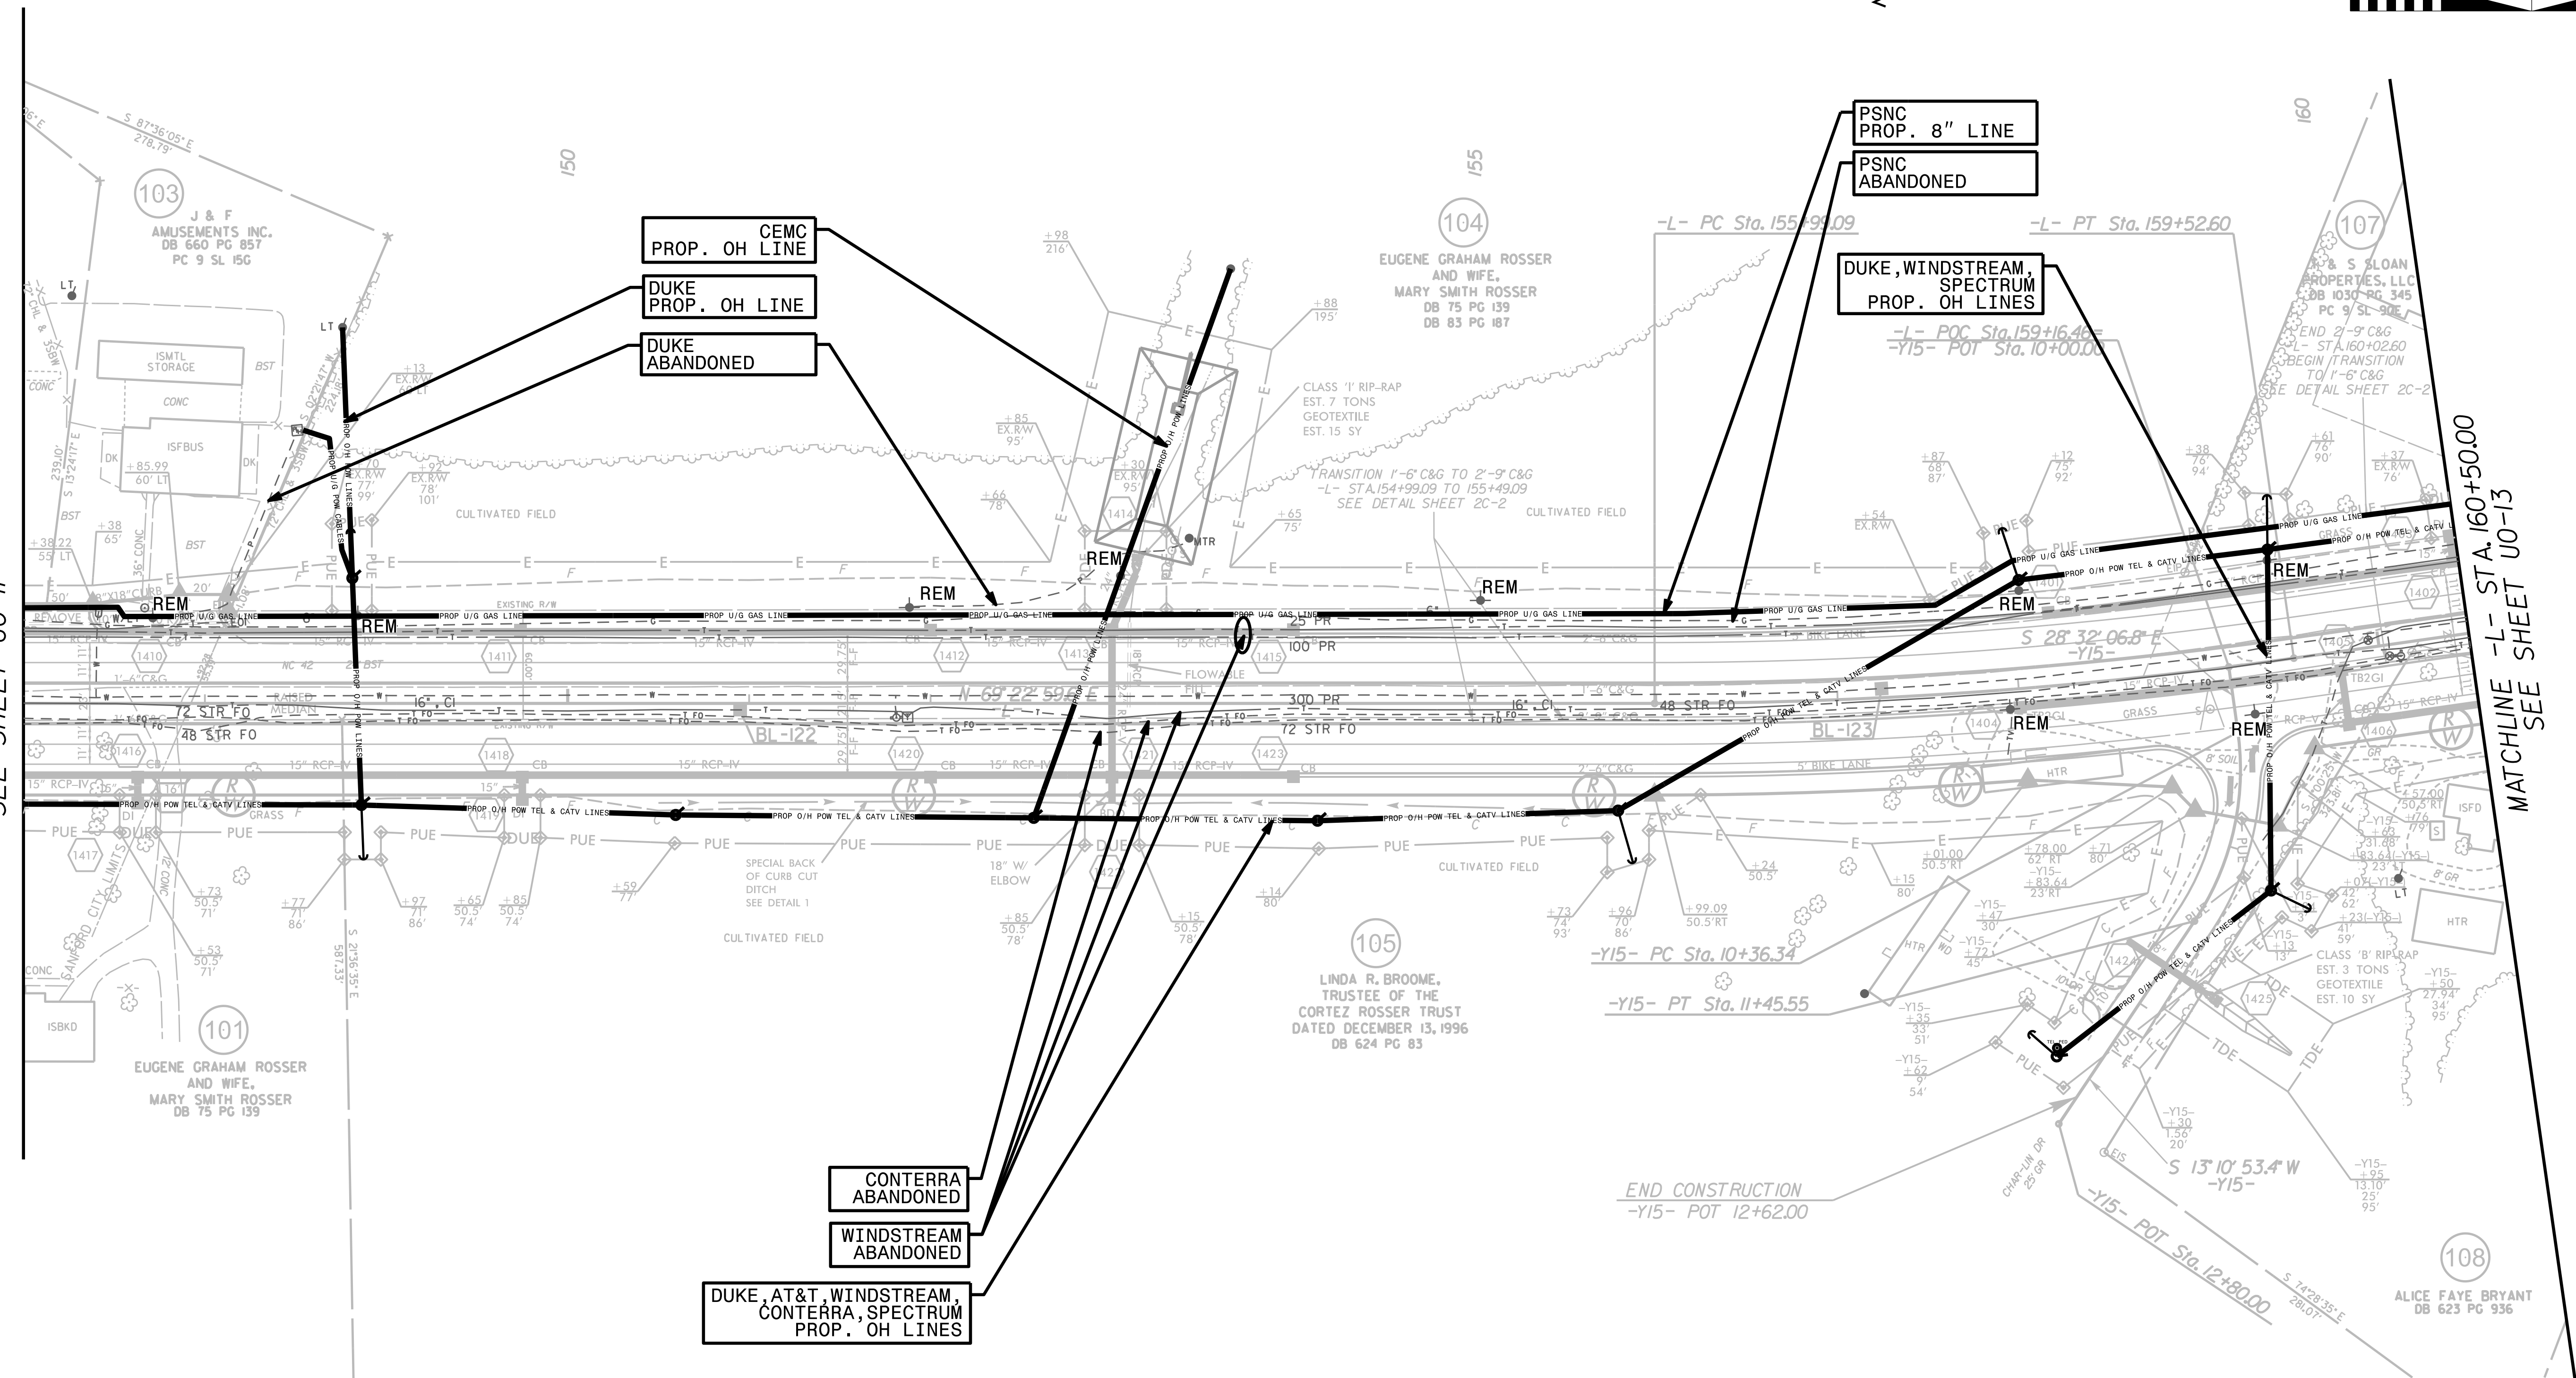

PROP. OH CEMC LINE
DUKE PROP. OH LINE
DUKE ABANDONED

PSNC PROP. 8" LINE
PSNC ABANDONED
DUKE, WINDSTREAM, SPECTRUM PROP. OH LINES

CONTERRA ABANDONED
WINDSTREAM ABANDONED
DUKE, AT&T, WINDSTREAM, CONTERRA, SPECTRUM PROP. OH LINES

Michael Baker
INTERNATIONAL
Michael Baker Engineering, Inc.
8000 Regency Parkway, Suite 600
Cary, NC 27518
919-463-5488