
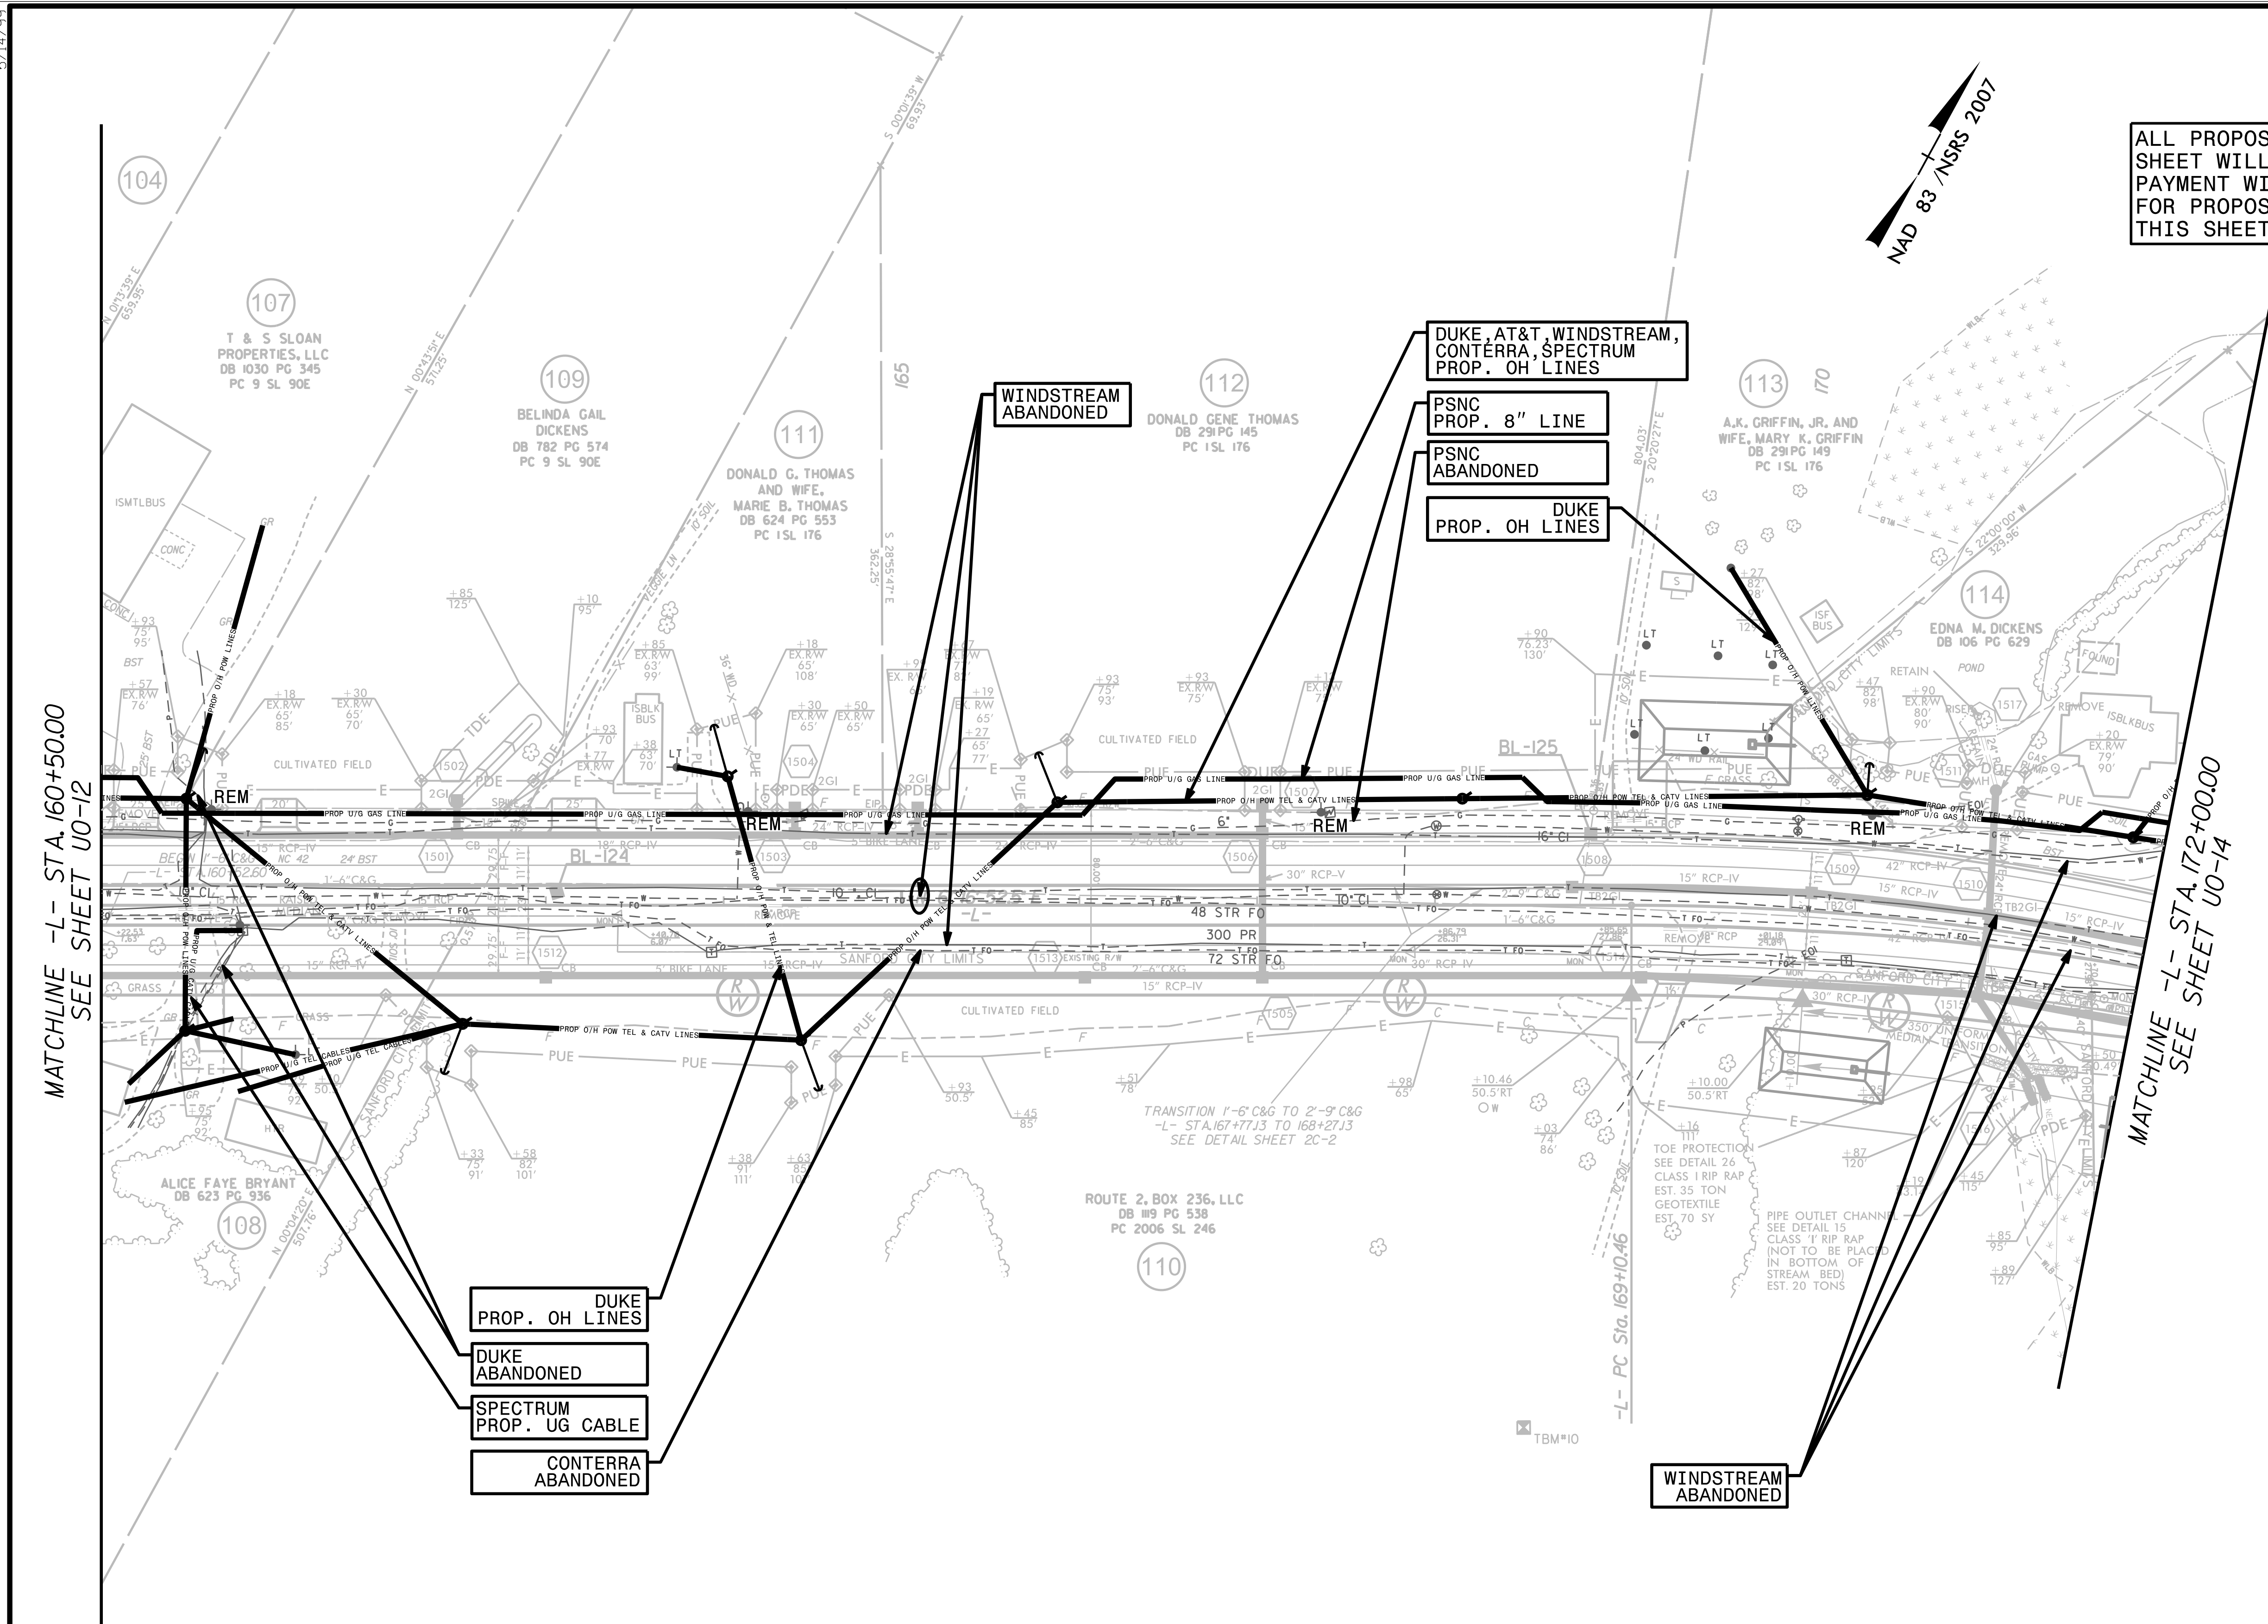


UTILITIES BY OTHERS

ALL PROPOSED UTILITY WORK SHOWN ON THIS SHEET WILL BE DONE BY OTHERS. NO PAYMENT WILL BE MADE TO THE CONTRACTOR FOR PROPOSED UTILITY WORK SHOWN ON THIS SHEET.

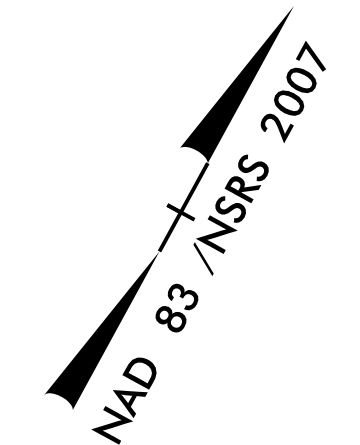

MATCHLINE -L- STA. 160+50.00
SEE SHEET U0-12

MATCHLINE -L- STA. 172+00.00
SEE SHEET U0-14

DUKE
PROP. OH LINES

DUKE
ABANDONED

SPECTRUM
PROP. UG CABLE

CONTERRA
ABANDONED

DUKE, AT&T, WINDSTREAM,
CONTERRA, SPECTRUM
PROP. OH LINES

PSNC
PROP. 8" LINE

PSNC
ABANDONED

DUKE
PROP. OH LINES

WINDSTREAM
ABANDONED

WINDSTREAM
ABANDONED