


### UTILITIES BY OTHERS

ALL PROPOSED UTILITY WORK SHOWN ON THIS SHEET WILL BE DONE BY OTHERS. NO PAYMENT WILL BE MADE TO THE CONTRACTOR FOR PROPOSED UTILITY WORK SHOWN ON THIS SHEET.



NAD 83 / NSRS 2007

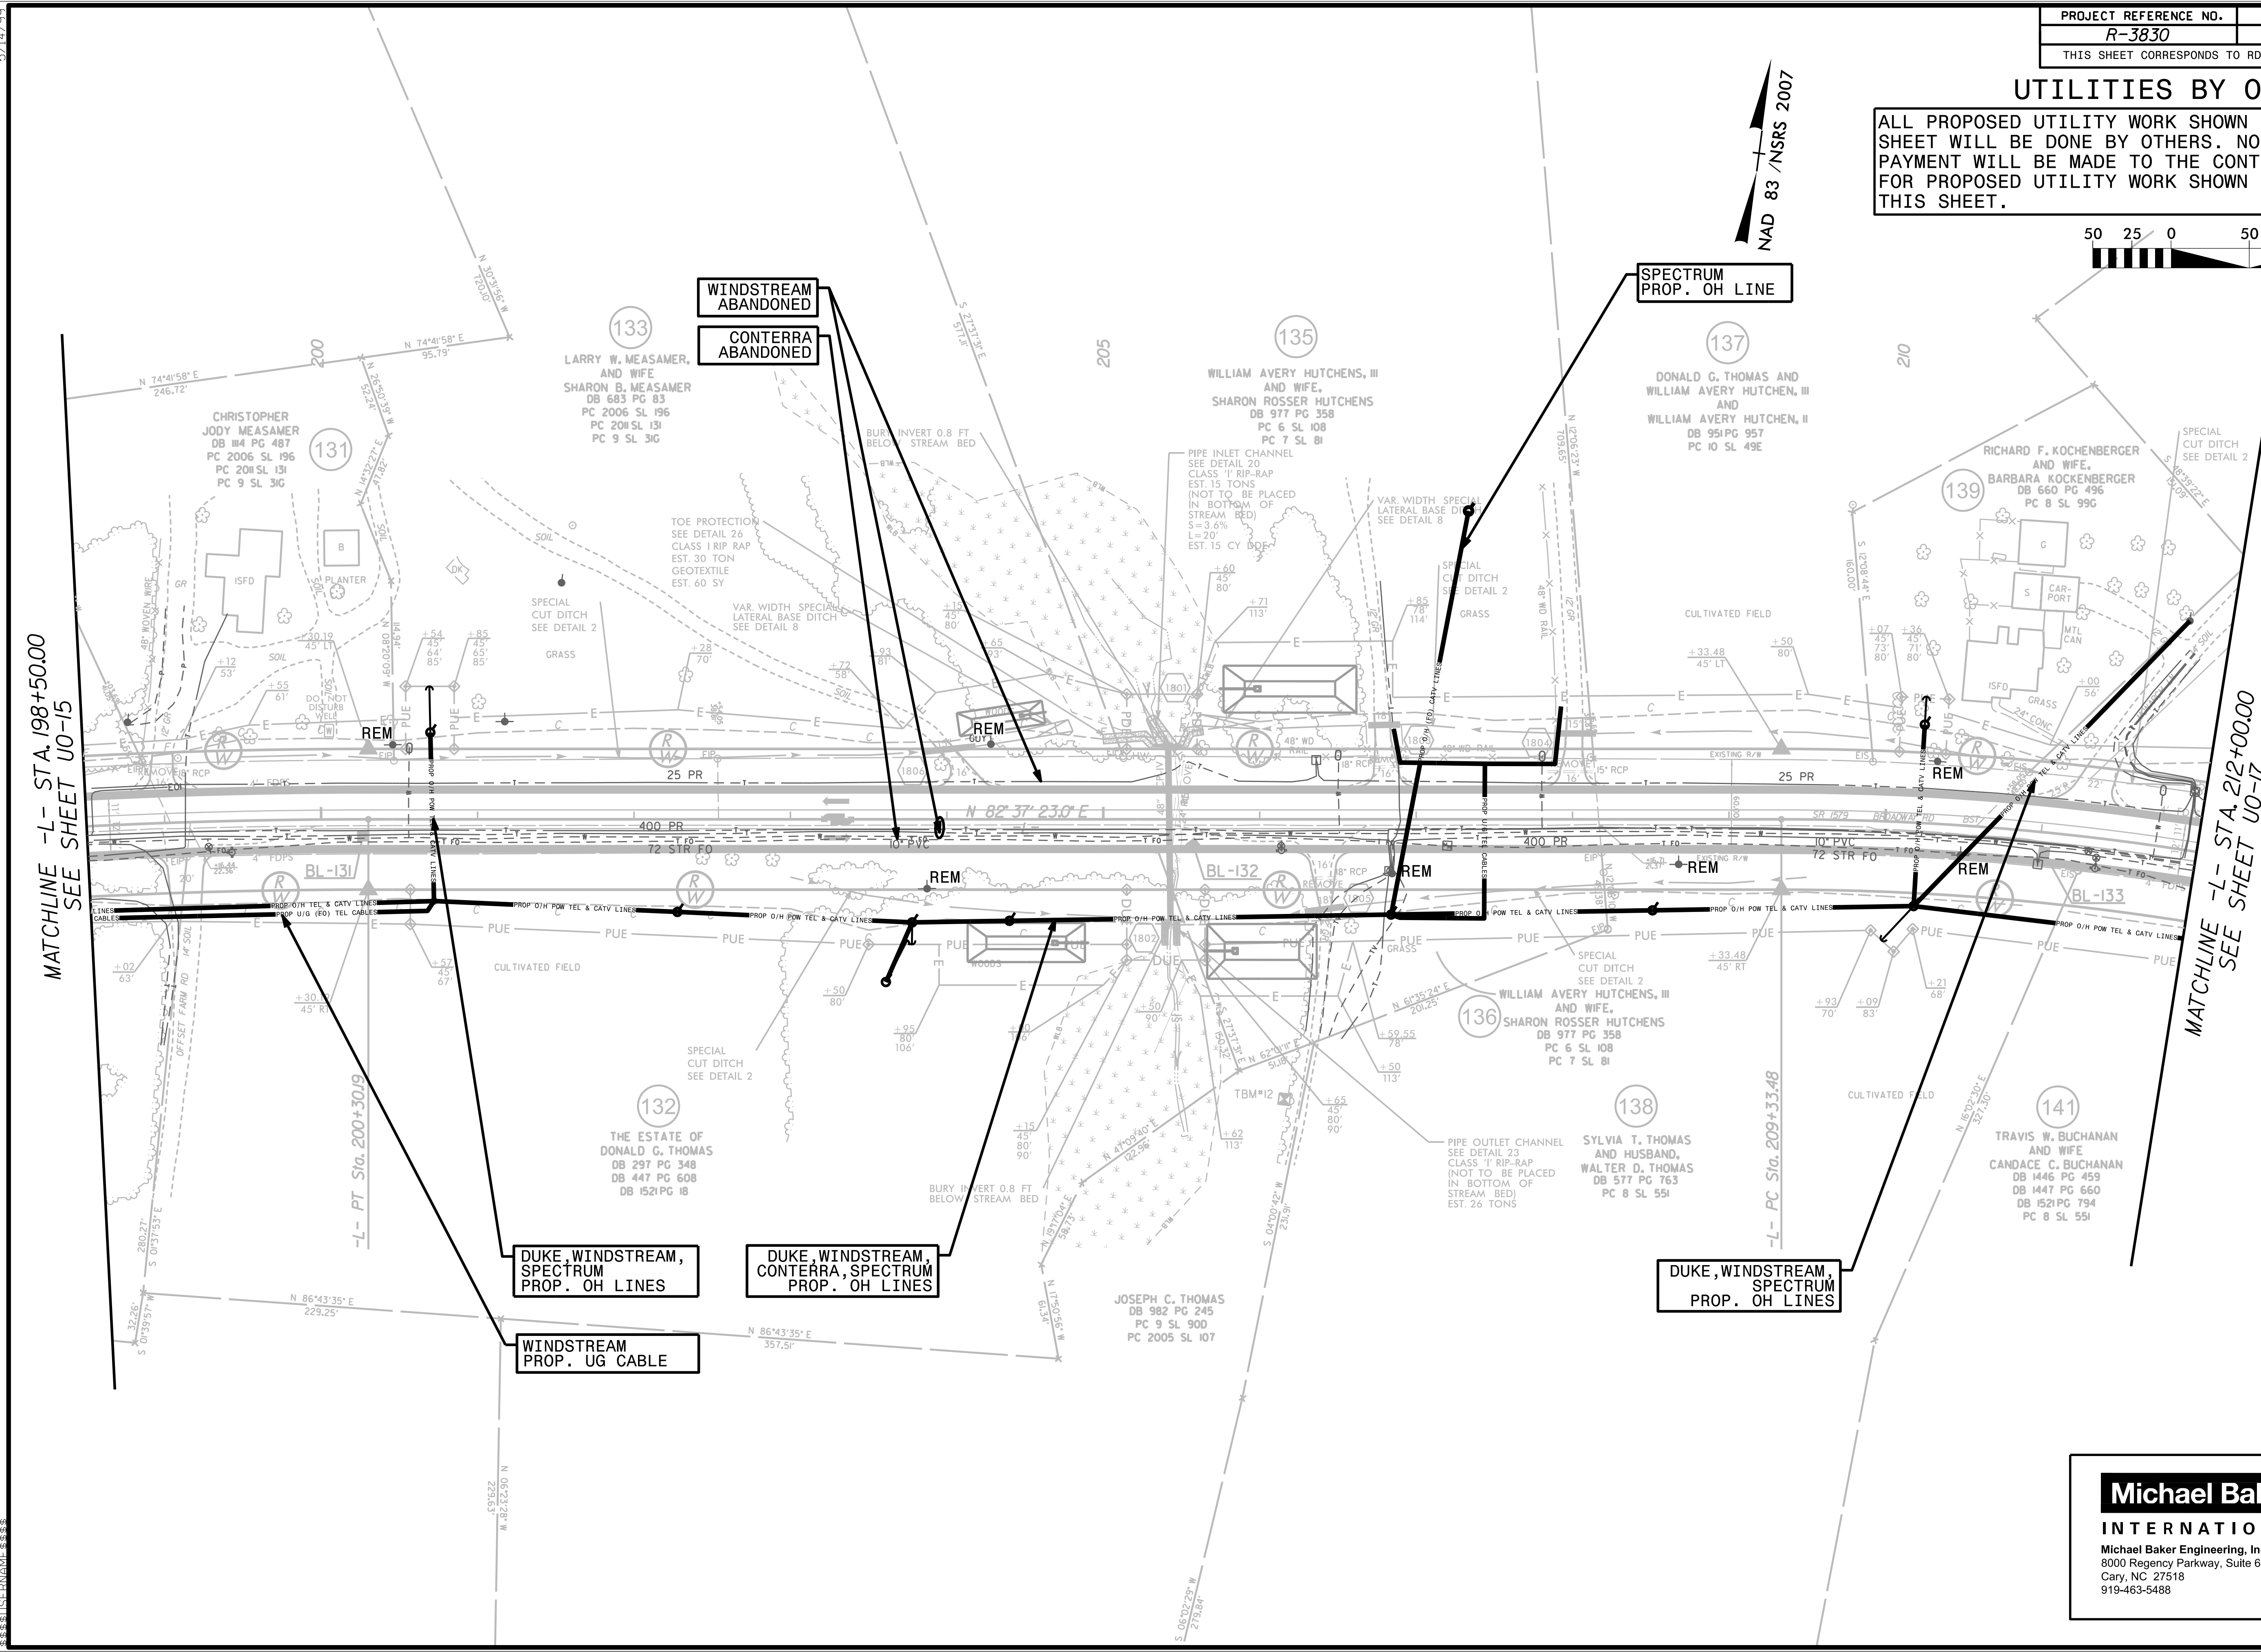

MATCHLINE -L- STA. 198+50.00  
SEE SHEET U0-15

MATCHLINE -L- STA. 212+00.00  
SEE SHEET U0-17

WINDSTREAM  
ABANDONED

CONTERRA  
ABANDONED

SPECTRUM  
PROP. OH LINE

DUKE, WINDSTREAM,  
SPECTRUM  
PROP. OH LINES

DUKE, WINDSTREAM,  
CONTERRA, SPECTRUM  
PROP. OH LINES

DUKE, WINDSTREAM,  
SPECTRUM  
PROP. OH LINES

WINDSTREAM  
PROP. UG CABLE

**Michael Baker**  
INTERNATIONAL

Michael Baker Engineering, Inc.  
8000 Regency Parkway, Suite 600  
Cary, NC 27518  
919-463-5488