



UTILITIES BY OTHERS

ALL PROPOSED UTILITY WORK SHOWN ON THIS SHEET WILL BE DONE BY OTHERS. NO PAYMENT WILL BE MADE TO THE CONTRACTOR FOR PROPOSED UTILITY WORK SHOWN ON THIS SHEET.

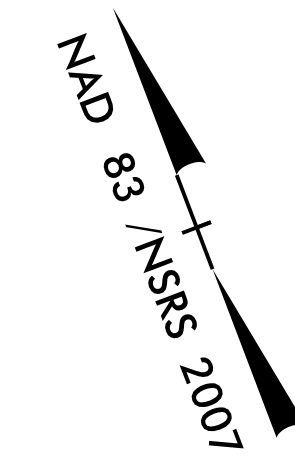

- ① = -Y17- PT Sta. 12+40.43
- ② = -L- POT Sta. 227+01.53 = -Y17- POT Sta. 12+72.74

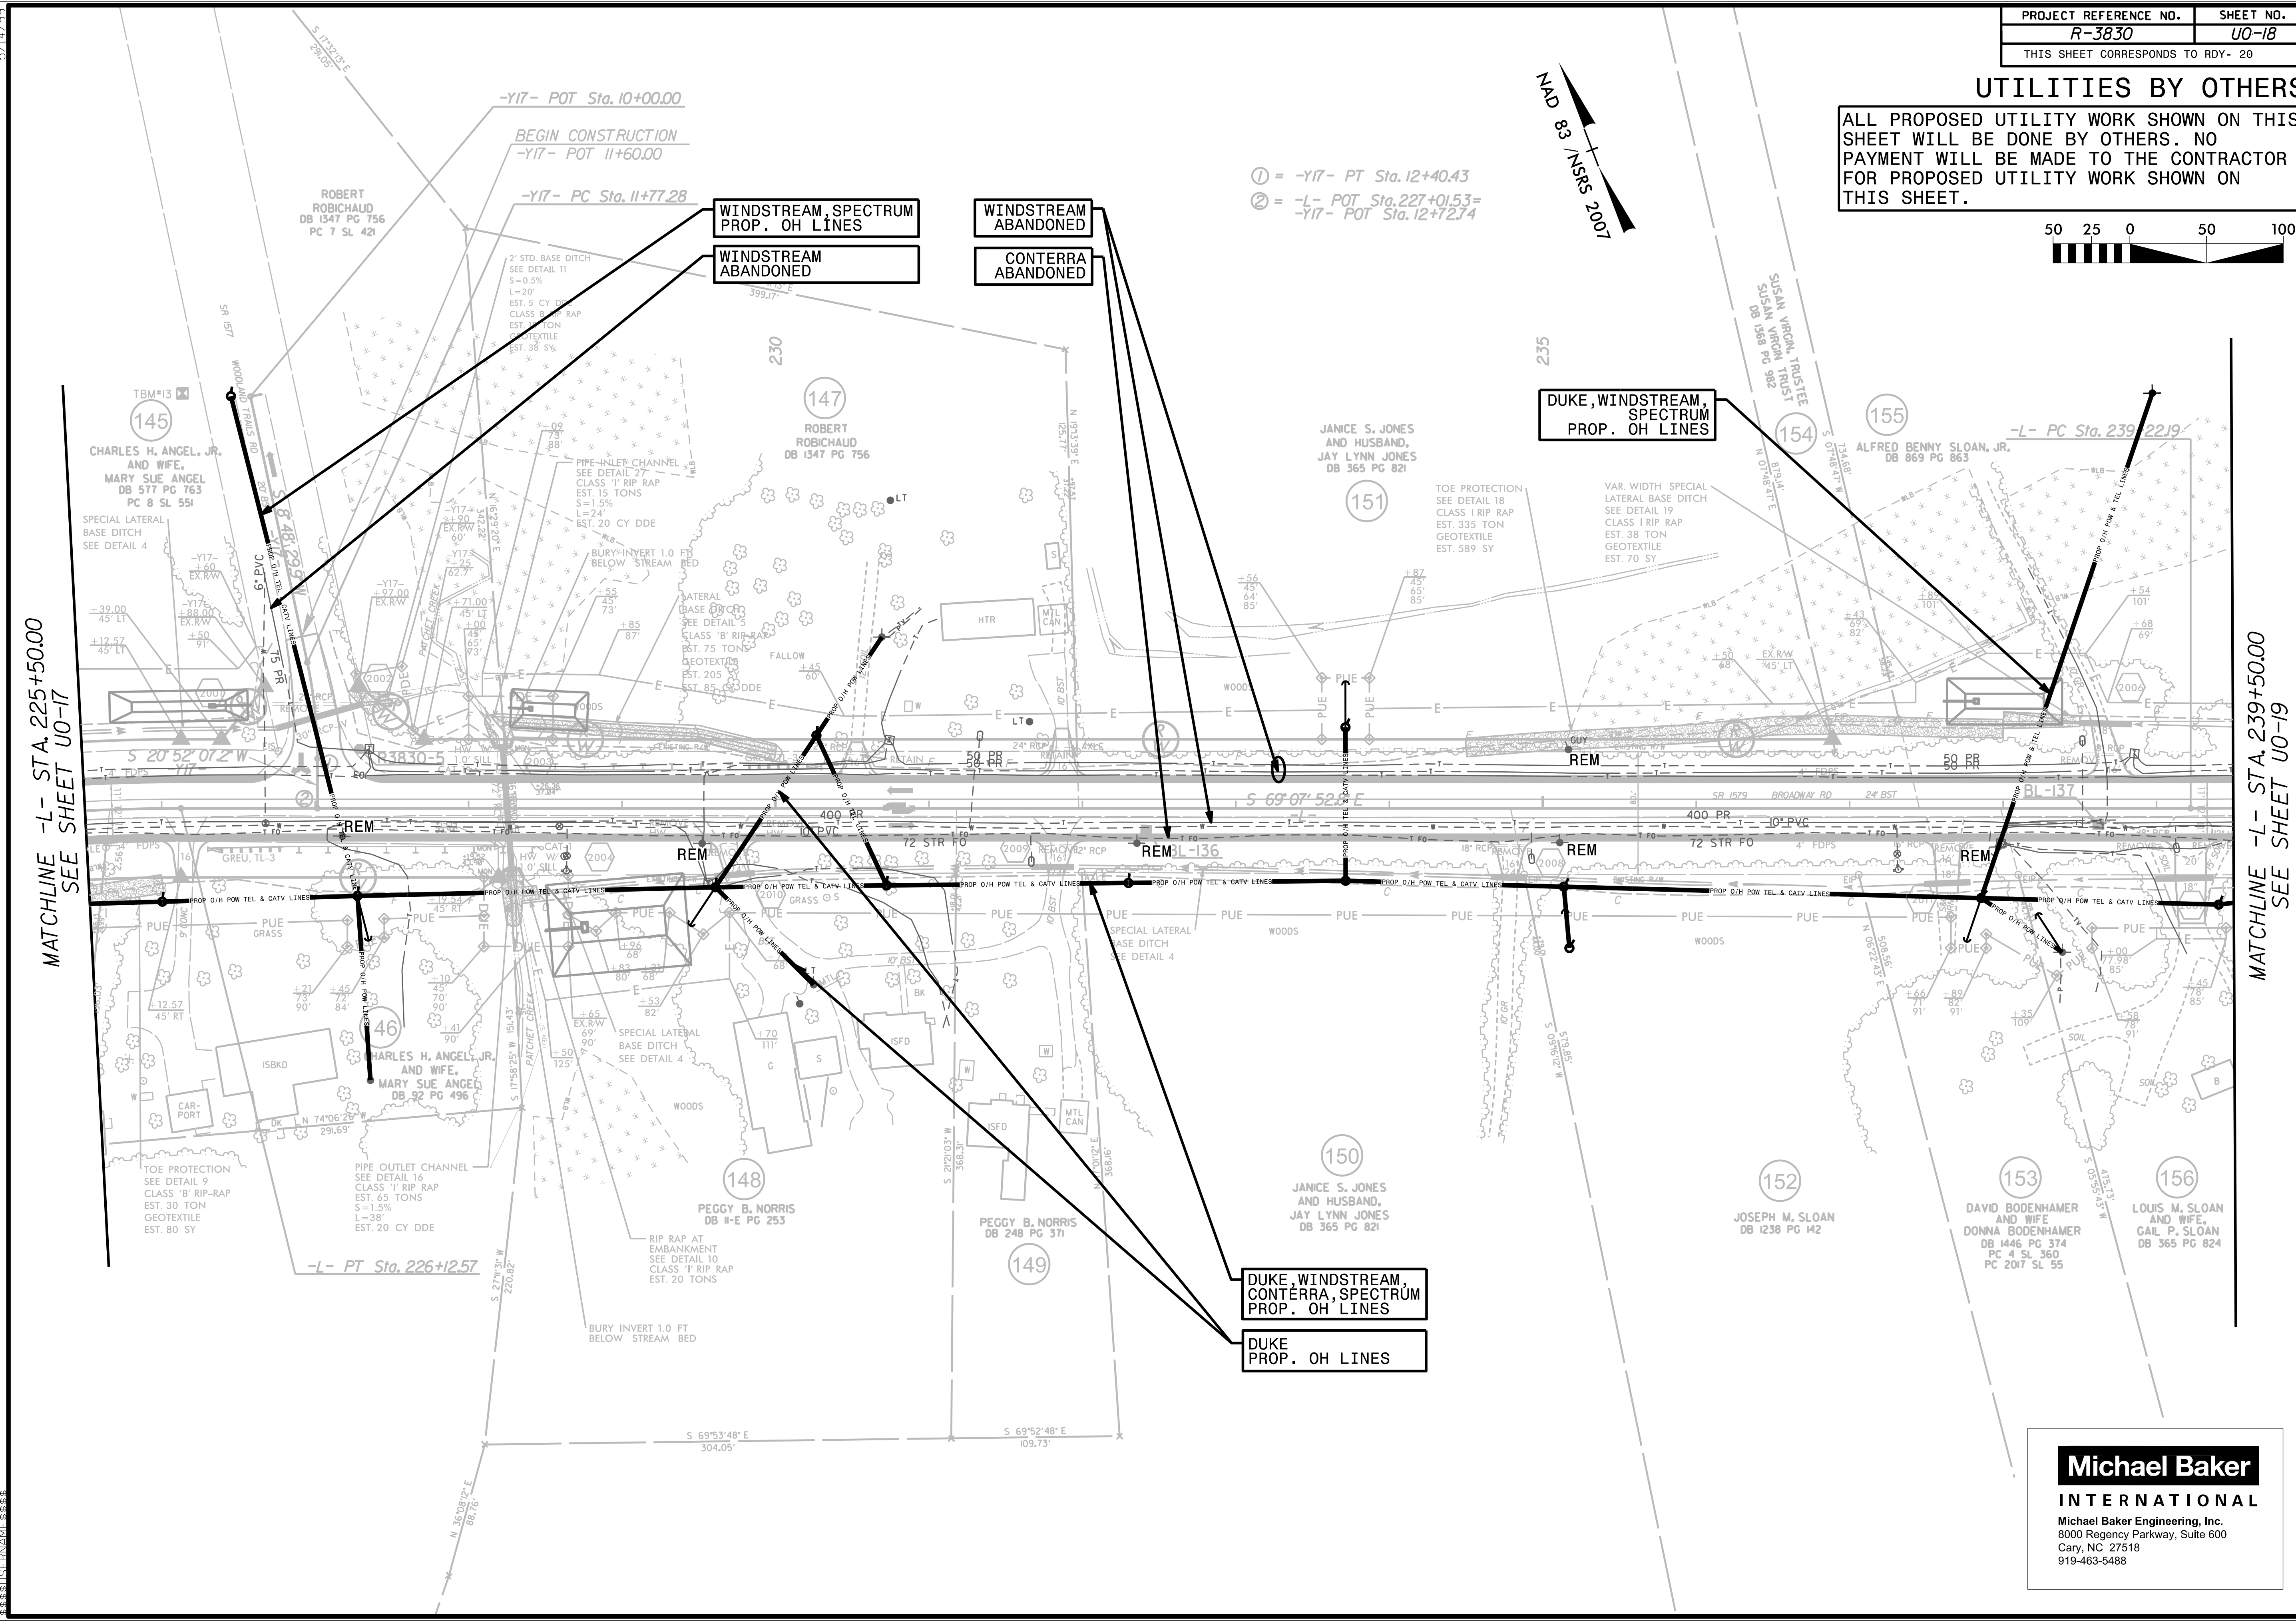

WINDSTREAM, SPECTRUM
PROP. OH LINES

WINDSTREAM
ABANDONED

WINDSTREAM
ABANDONED

CONTERRA
ABANDONED

DUKE, WINDSTREAM,
SPECTRUM
PROP. OH LINES

DUKE, WINDSTREAM,
CONTERRA, SPECTRUM
PROP. OH LINES

DUKE
PROP. OH LINES

MATCHLINE -L- STA. 225+50.00
SEE SHEET U0-17

MATCHLINE -L- STA. 239+50.00
SEE SHEET U0-19

Michael Baker
INTERNATIONAL
Michael Baker Engineering, Inc.
8000 Regency Parkway, Suite 600
Cary, NC 27518
919-463-5488