
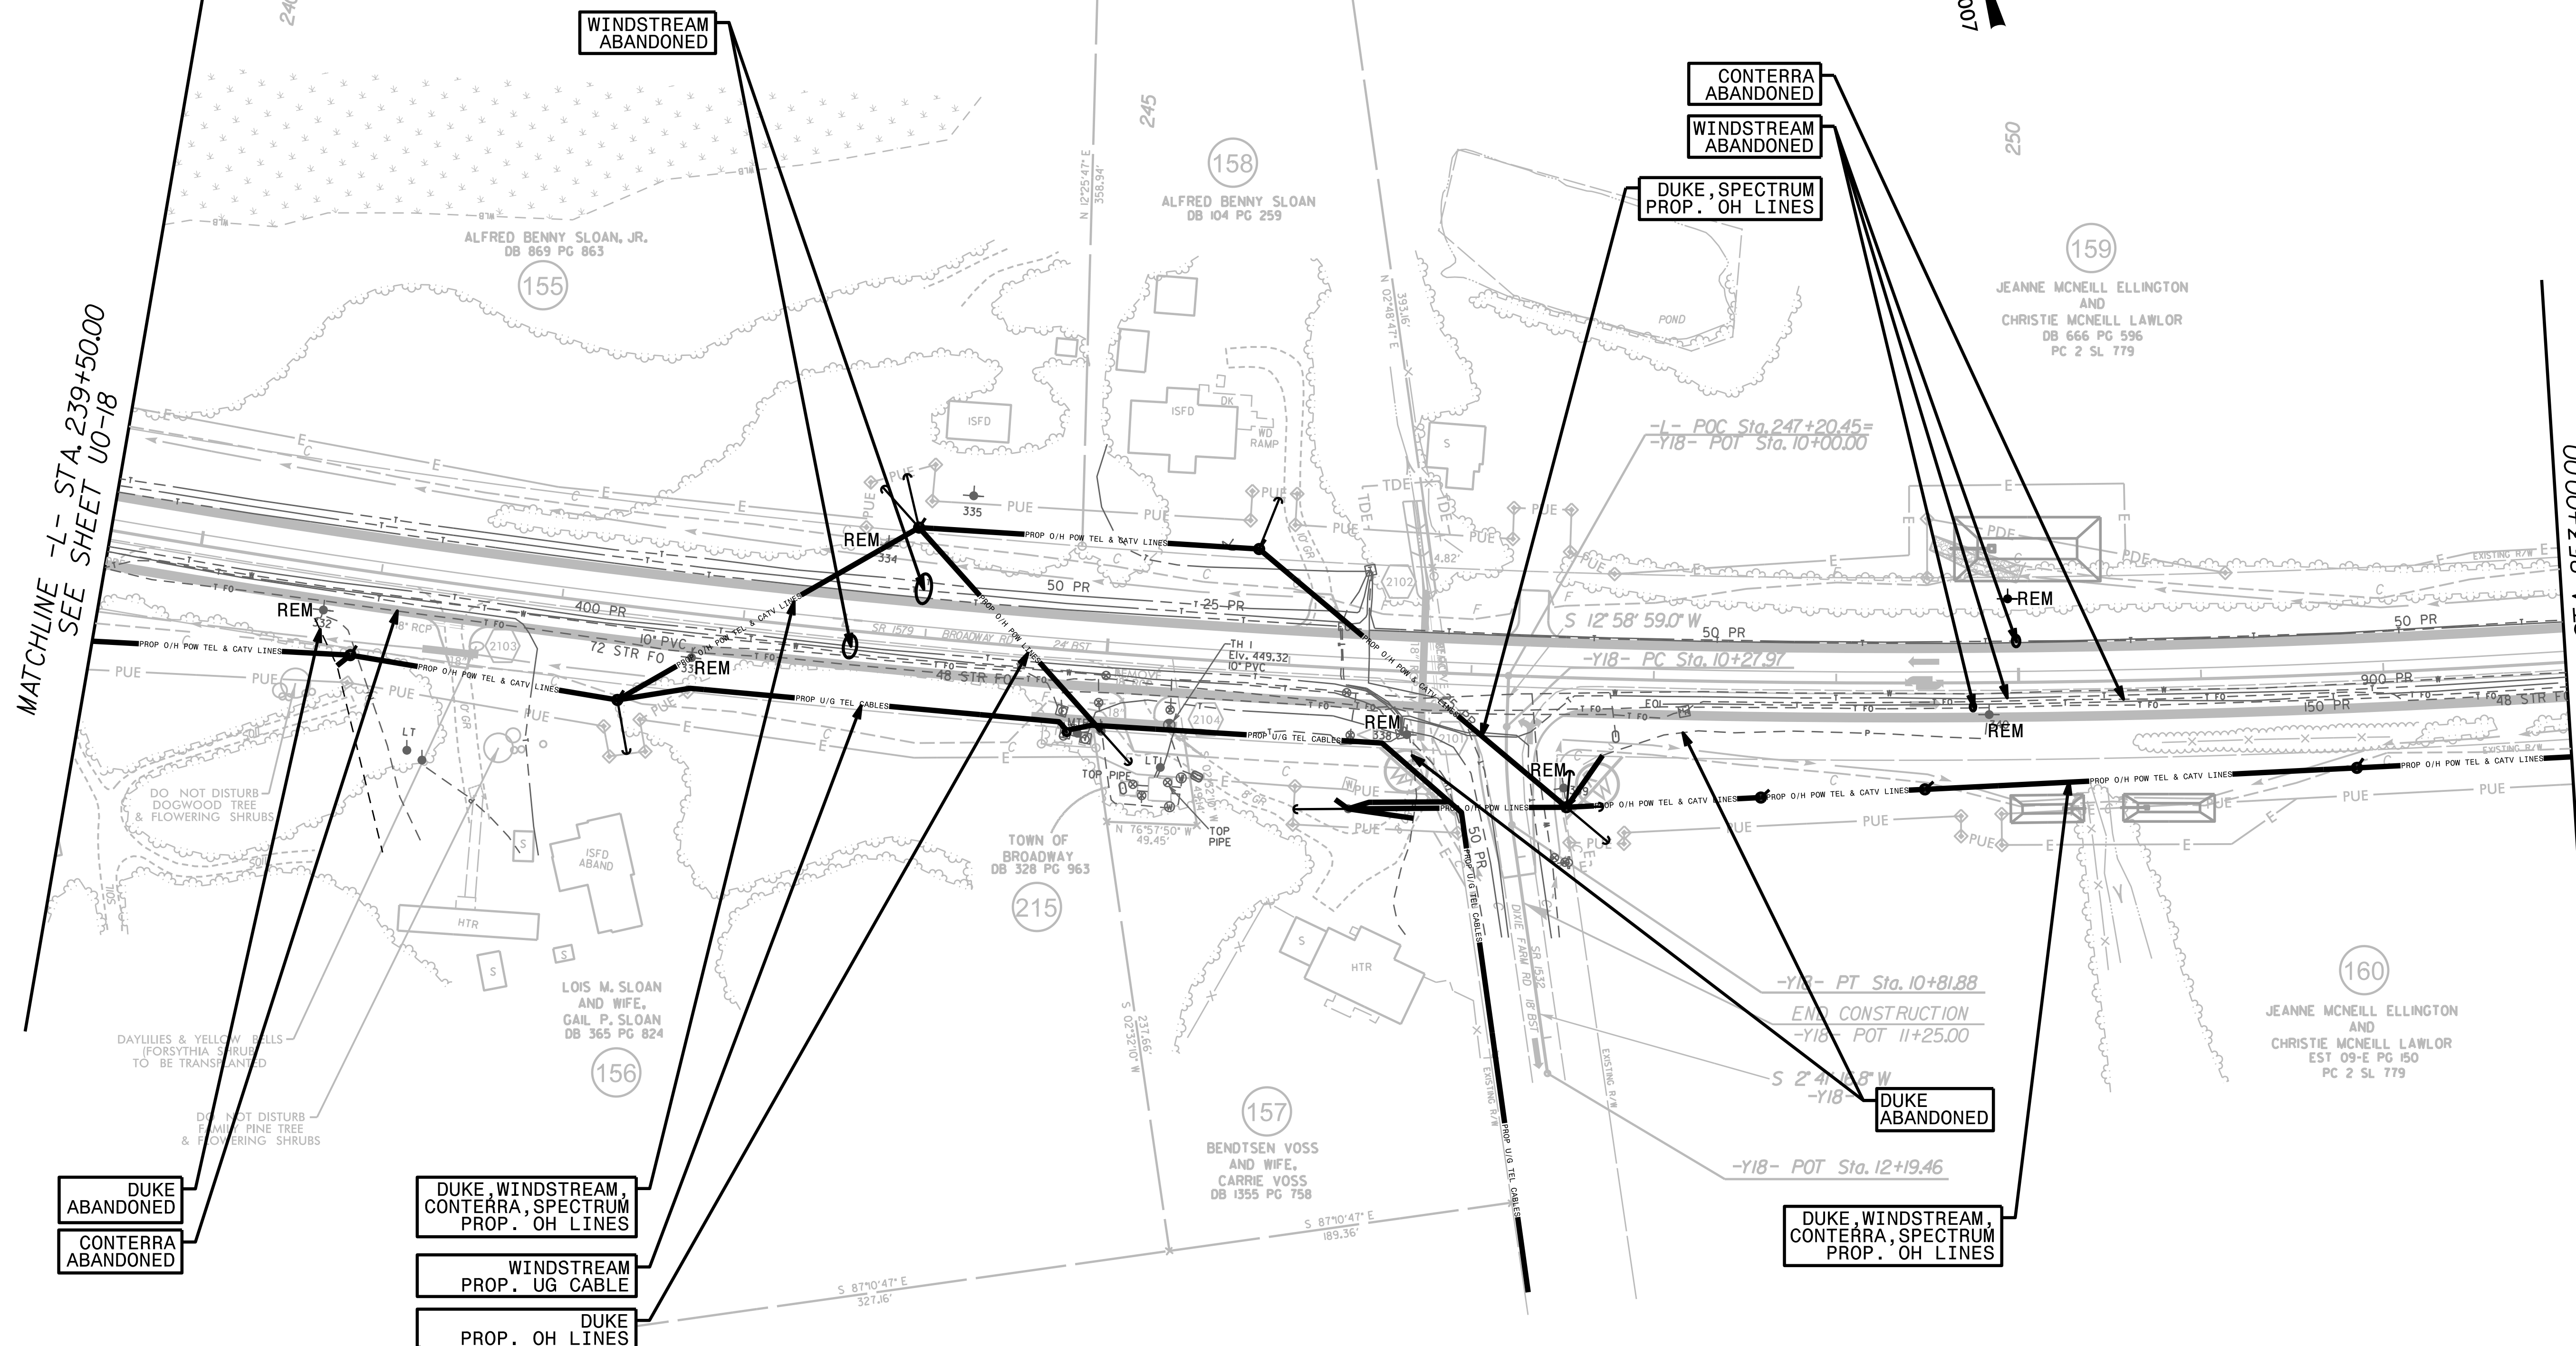


UTILITIES BY OTHERS

ALL PROPOSED UTILITY WORK SHOWN ON THIS SHEET WILL BE DONE BY OTHERS. NO PAYMENT WILL BE MADE TO THE CONTRACTOR FOR PROPOSED UTILITY WORK SHOWN ON THIS SHEET.

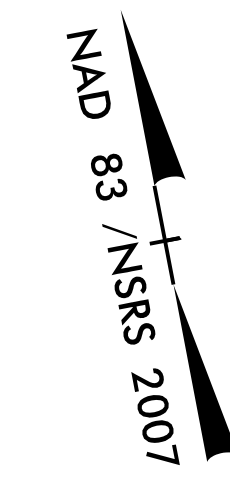

MATCHLINE -L- STA. 239+50.00
SEE SHEET U0-18

MATCHLINE -L- STA. 253+00.00
SEE SHEET U0-20

DUKE
ABANDONED
CONTERRA
ABANDONED

DUKE, WINDSTREAM,
CONTERRA, SPECTRUM
PROP. OH LINES

WINDSTREAM
PROP. UG CABLE

DUKE
PROP. OH LINES

CONTERRA
ABANDONED
WINDSTREAM
ABANDONED
DUKE, SPECTRUM
PROP. OH LINES

DUKE
ABANDONED

DUKE, WINDSTREAM,
CONTERRA, SPECTRUM
PROP. OH LINES

Michael Baker
INTERNATIONAL
Michael Baker Engineering, Inc.
8000 Regency Parkway, Suite 600
Cary, NC 27518
919-463-5488