


UTILITIES BY OTHERS

ALL PROPOSED UTILITY WORK SHOWN ON THIS SHEET WILL BE DONE BY OTHERS. NO PAYMENT WILL BE MADE TO THE CONTRACTOR FOR PROPOSED UTILITY WORK SHOWN ON THIS SHEET.



NAD 83 / NSRS 2007

- ① = -Y20- PT Sta. 13+21.19
- ② = -Y21- PT Sta. 11+40.59

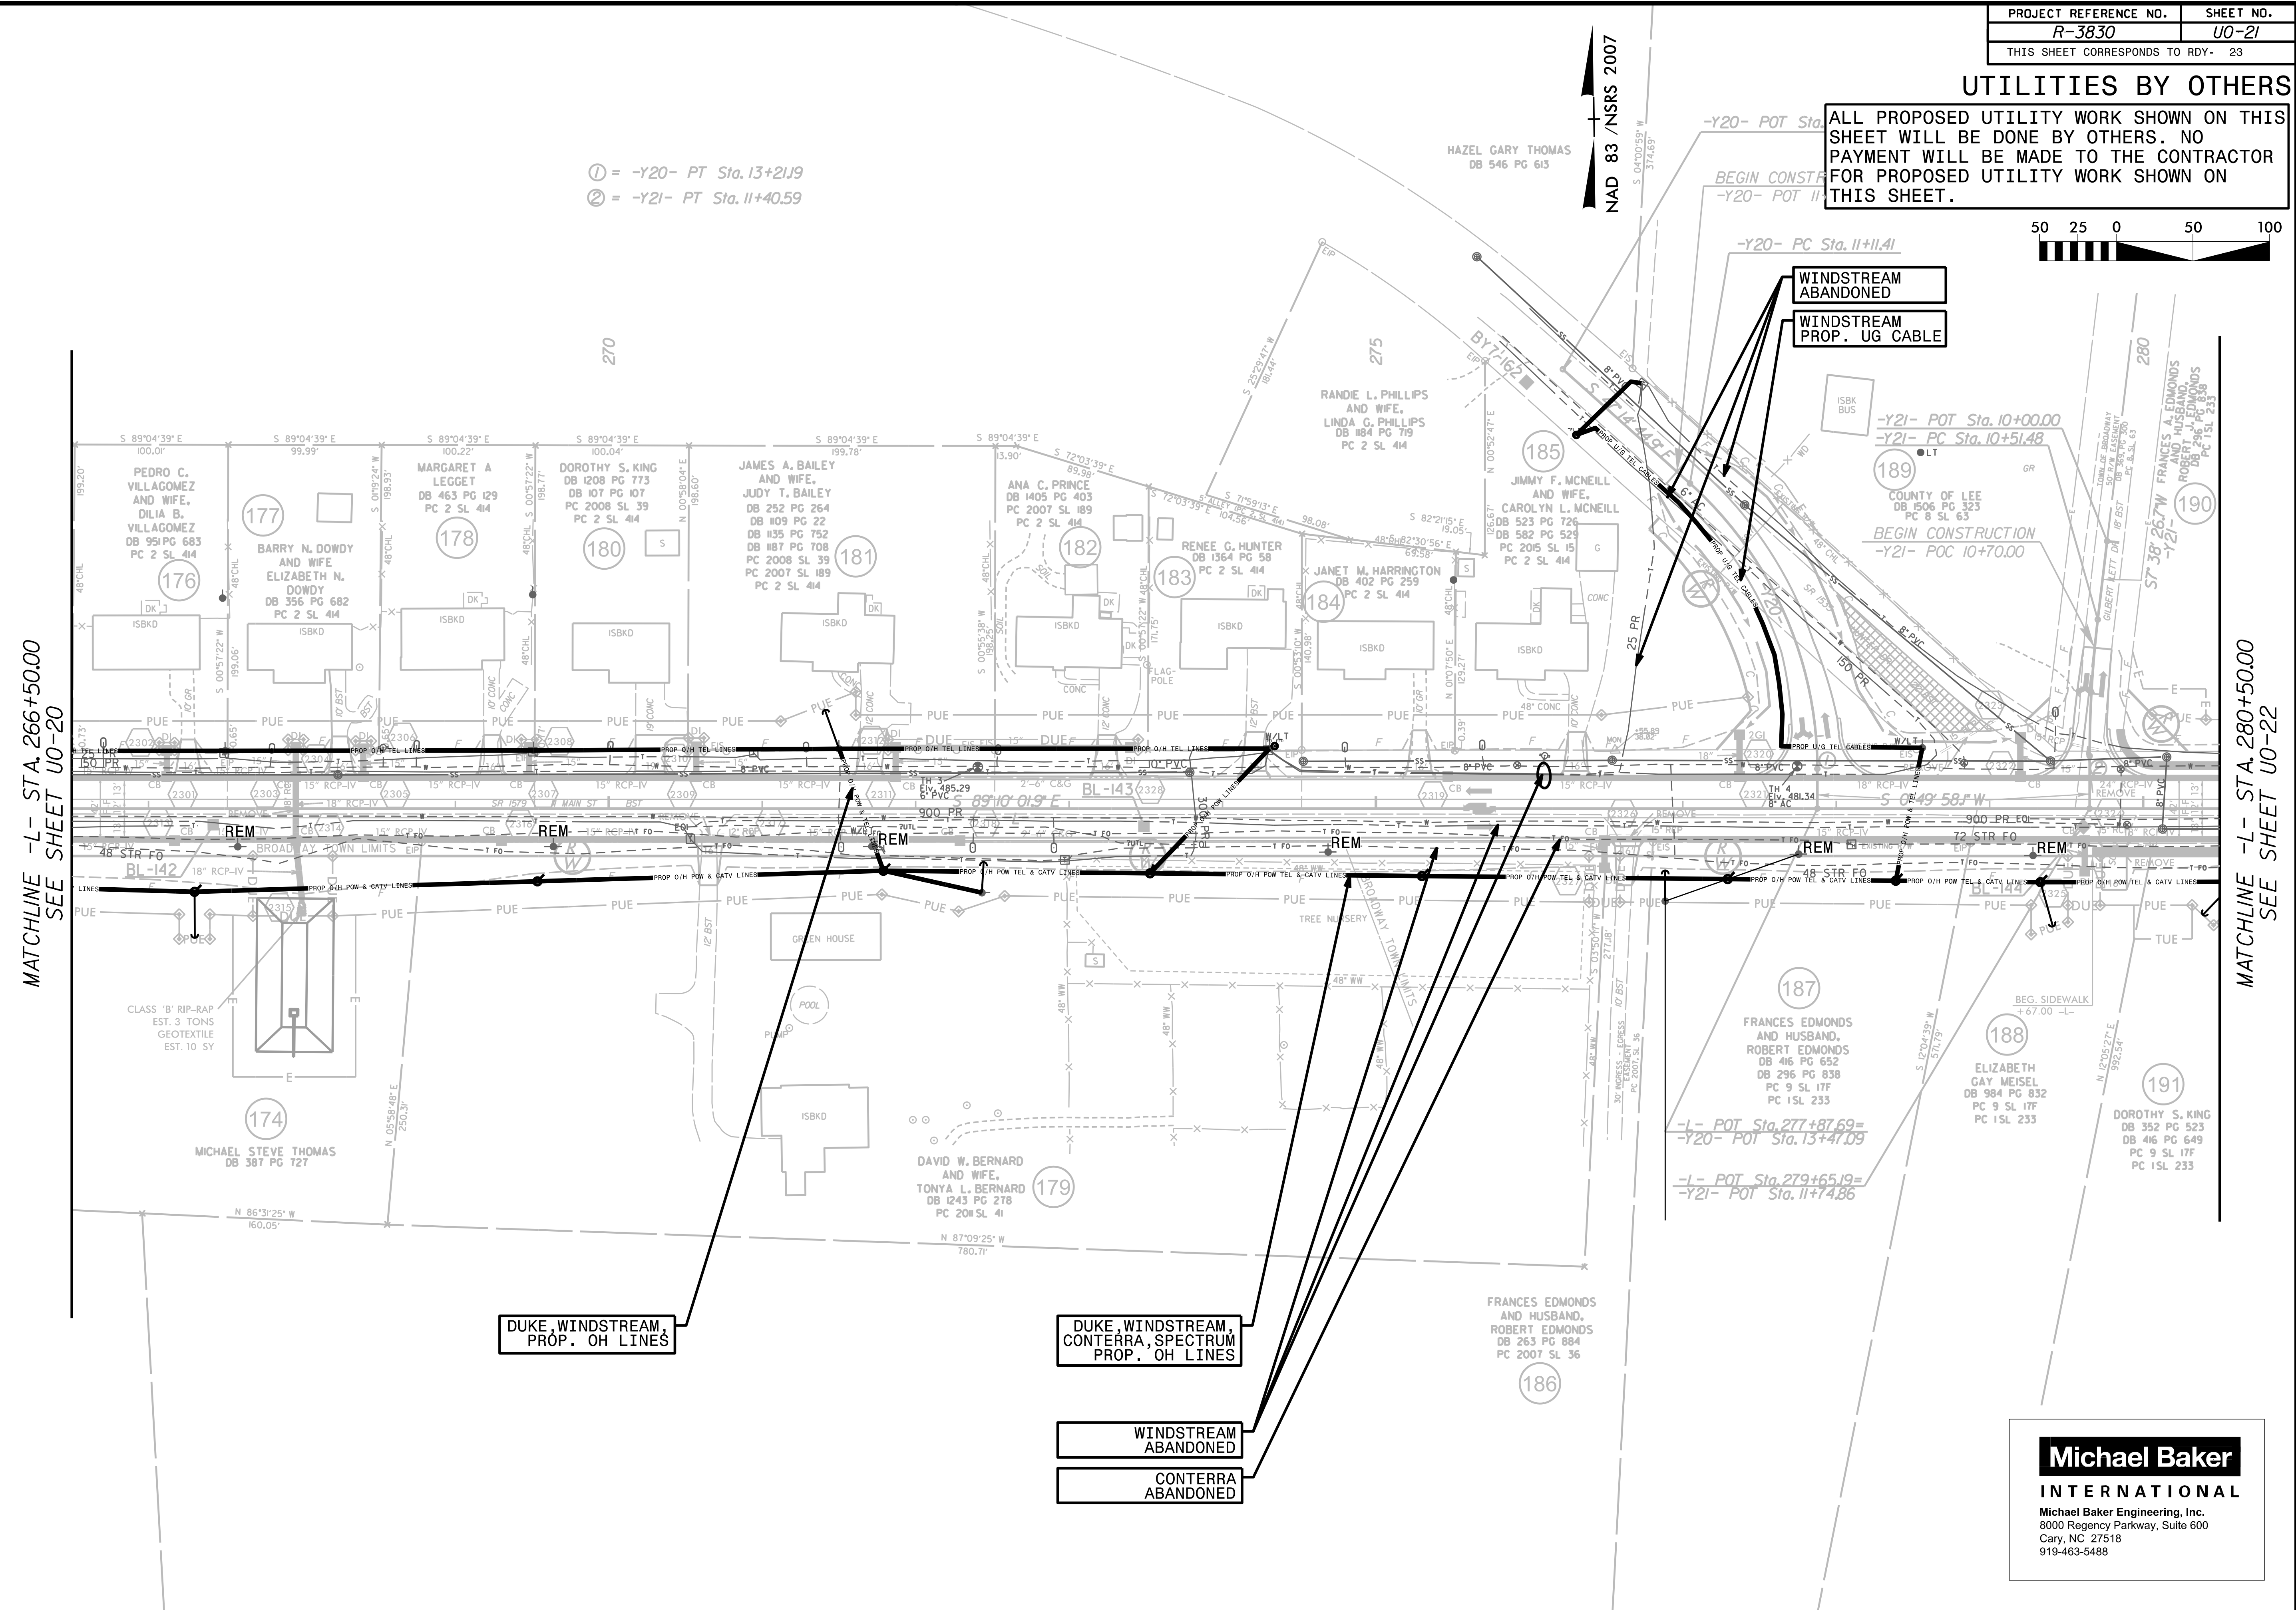

MATCHLINE -L- STA. 266+50.00
SEE SHEET U0-20

MATCHLINE -L- STA. 280+50.00
SEE SHEET U0-22

DUKE, WINDSTREAM, PROP. OH LINES

DUKE, WINDSTREAM, CONTERRA, SPECTRUM PROP. OH LINES

WINDSTREAM ABANDONED

CONTERRA ABANDONED

WINDSTREAM ABANDONED

WINDSTREAM PROP. UG CABLE

Michael Baker
INTERNATIONAL
Michael Baker Engineering, Inc.
8000 Regency Parkway, Suite 600
Cary, NC 27518
919-463-5488