



### UTILITIES BY OTHERS

ALL PROPOSED UTILITY WORK SHOWN ON THIS SHEET WILL BE DONE BY OTHERS. NO PAYMENT WILL BE MADE TO THE CONTRACTOR FOR PROPOSED UTILITY WORK SHOWN ON THIS SHEET.

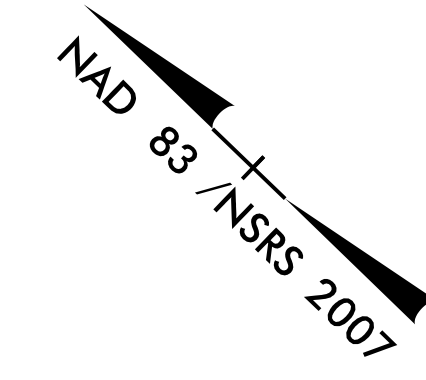

MATCHLINE -Y13- STA.12+50.00  
SEE SHEET U0-10

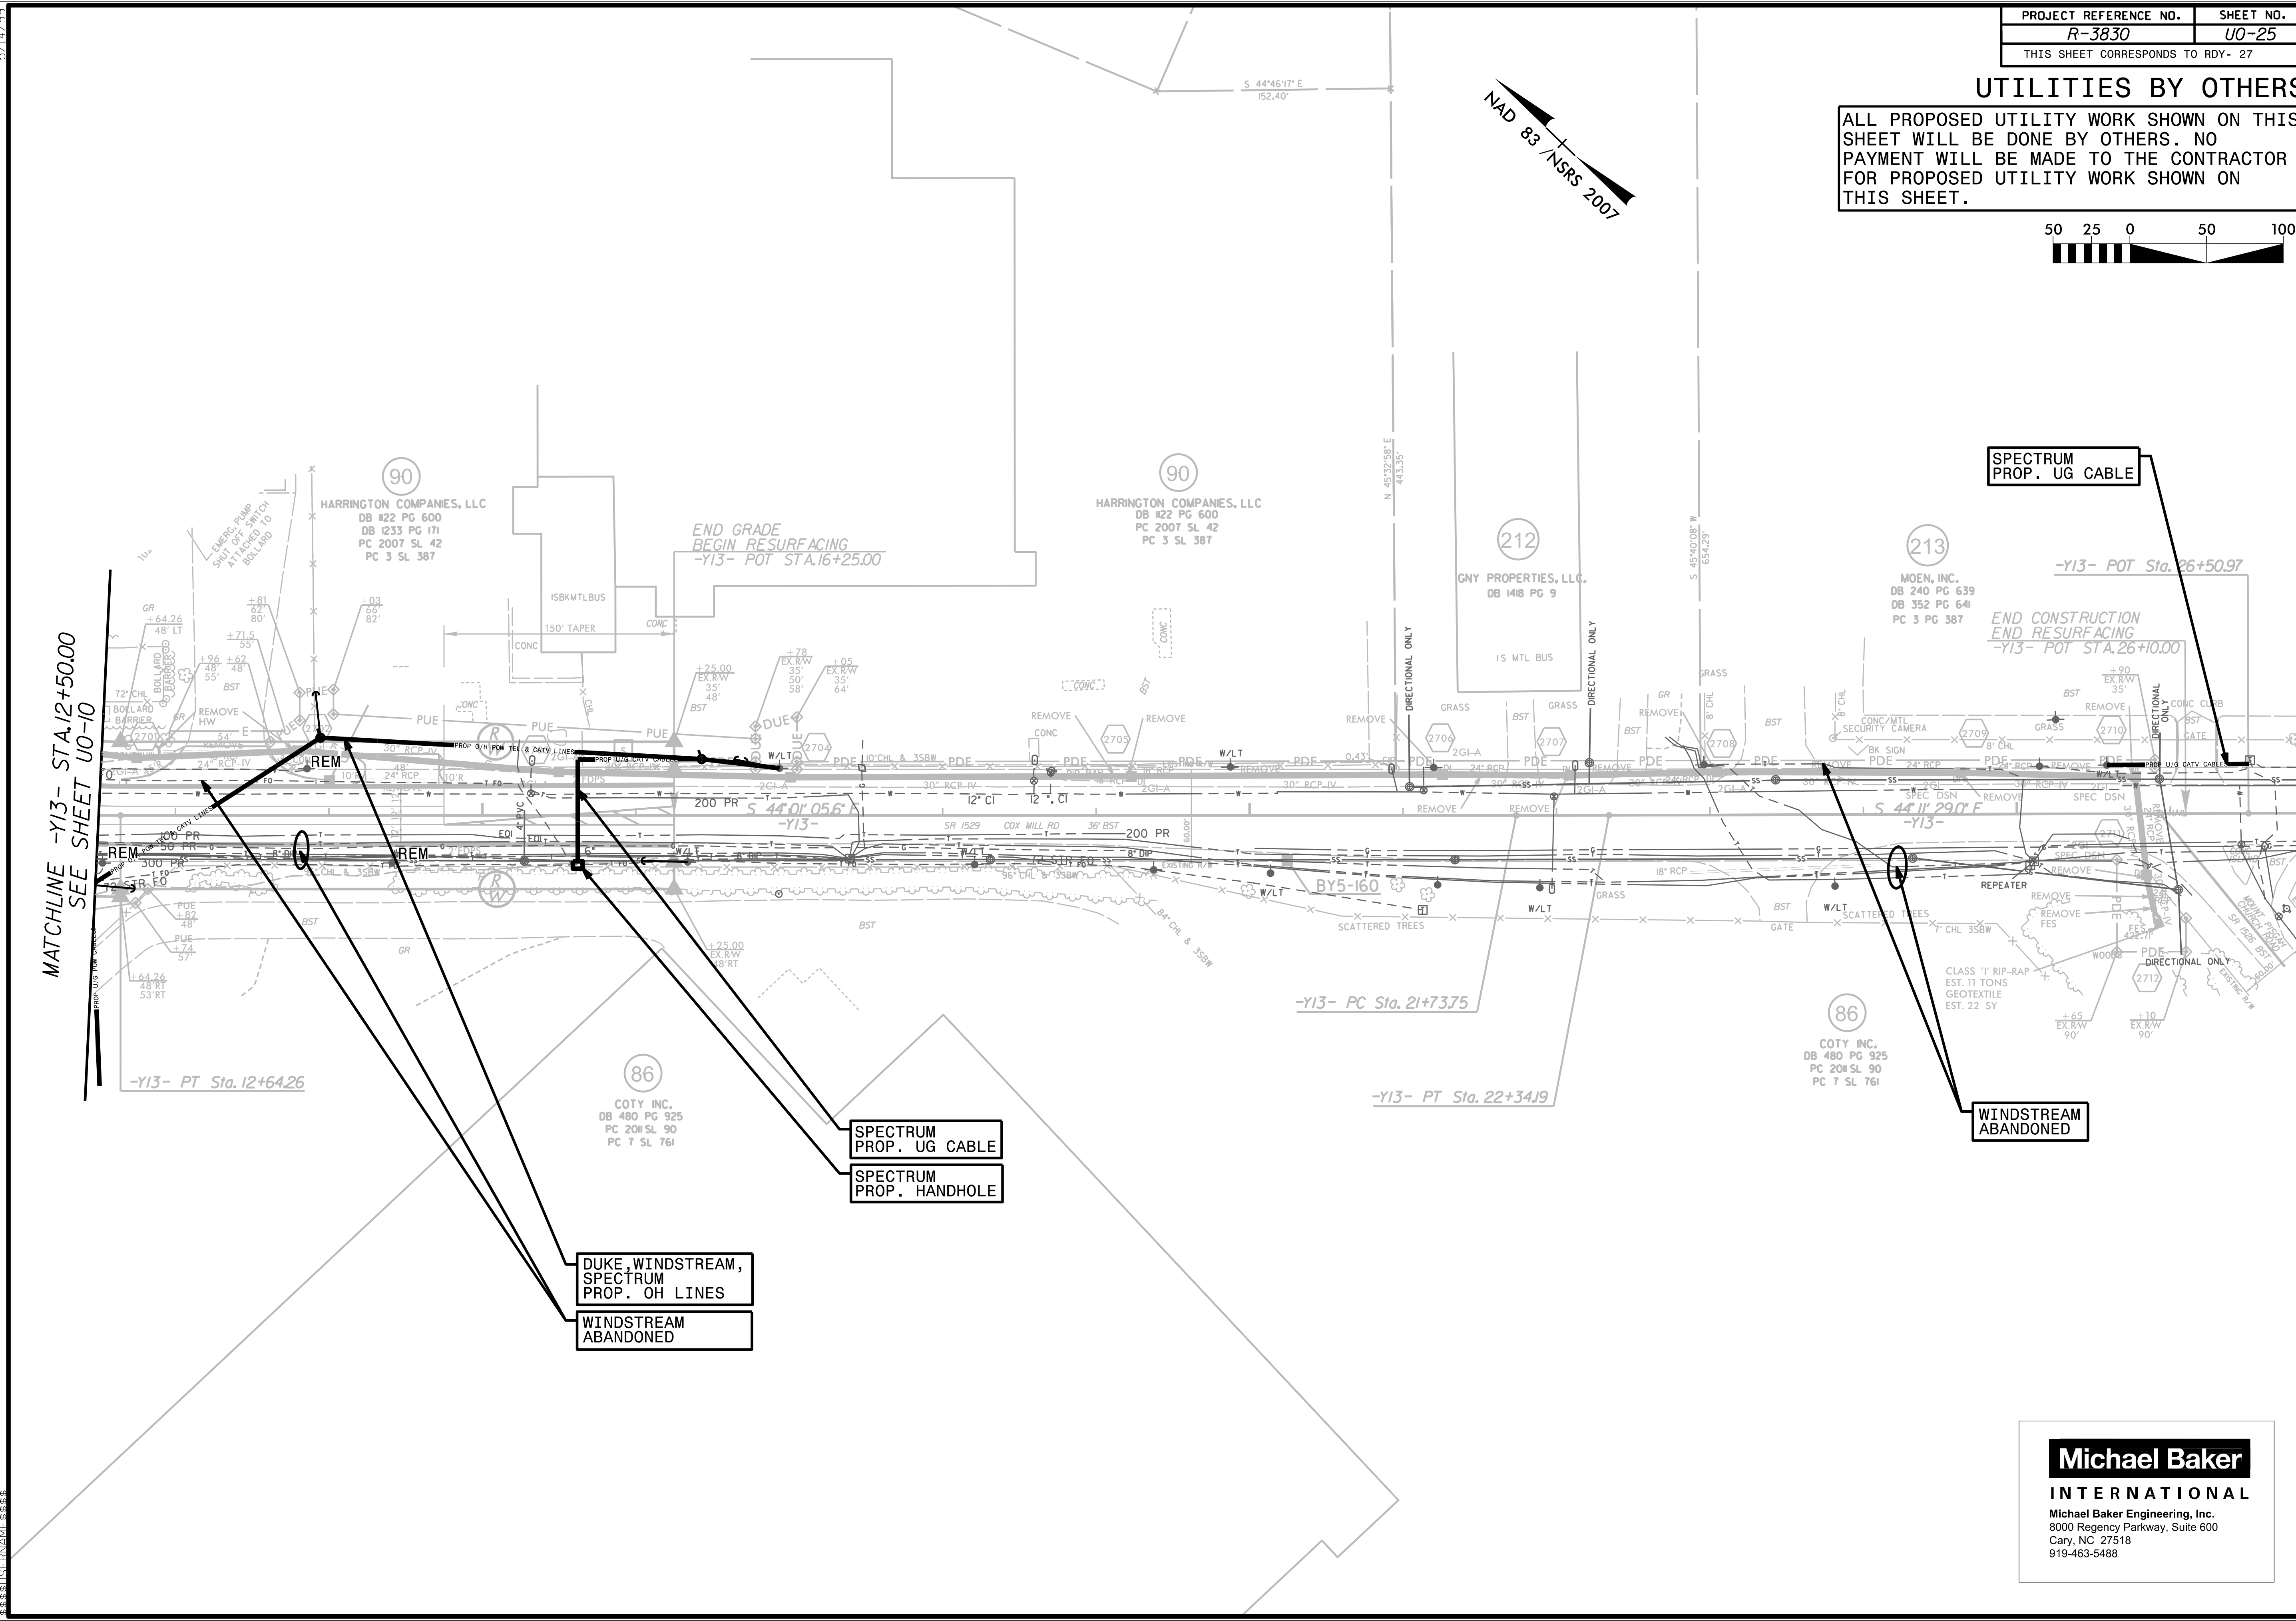

SPECTRUM  
PROP. UG CABLE

SPECTRUM  
PROP. UG CABLE

SPECTRUM  
PROP. HANDHOLE

DUKE, WINDSTREAM,  
SPECTRUM  
PROP. OH LINES

WINDSTREAM  
ABANDONED

WINDSTREAM  
ABANDONED

**Michael Baker**  
INTERNATIONAL  
Michael Baker Engineering, Inc.  
8000 Regency Parkway, Suite 600  
Cary, NC 27518  
919-463-5488