


8/23/99

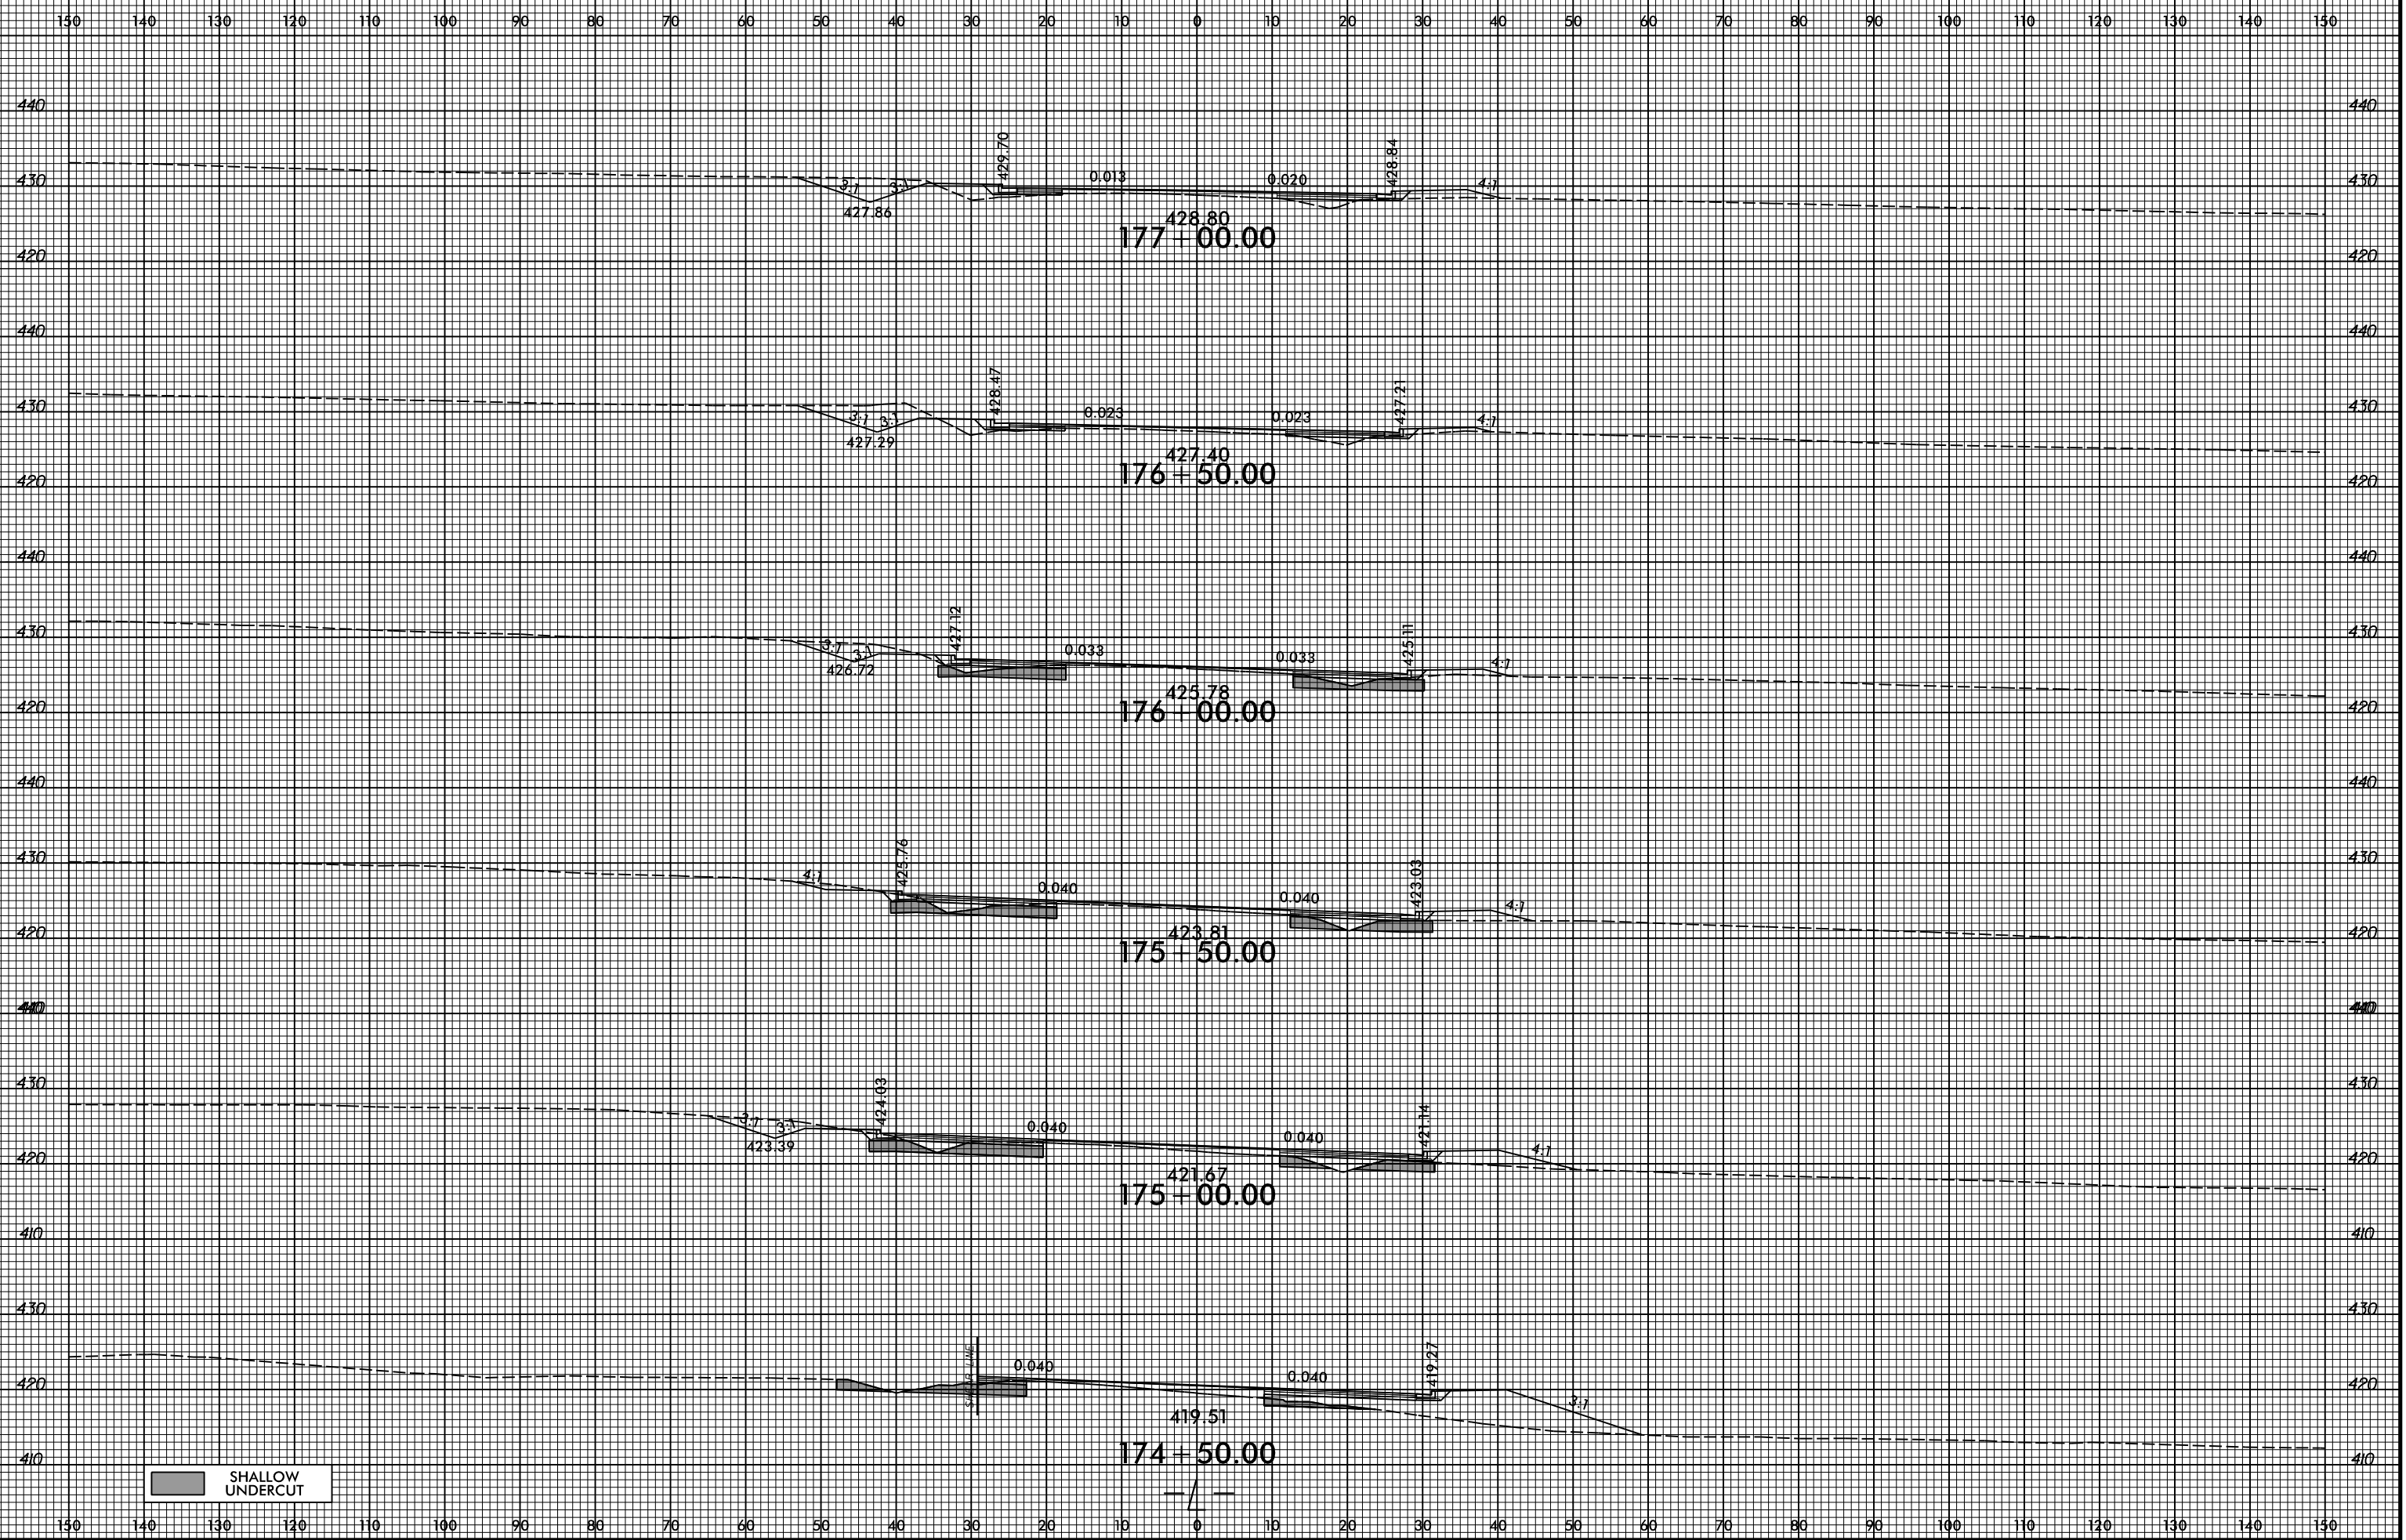

4/8/2022 C:\Projects\NC001\R-3830\Roadkey\CorridorModeling\XPL\_Vr-3830\_rdy\_xpl.dgn User:mCovey