


8/23/99

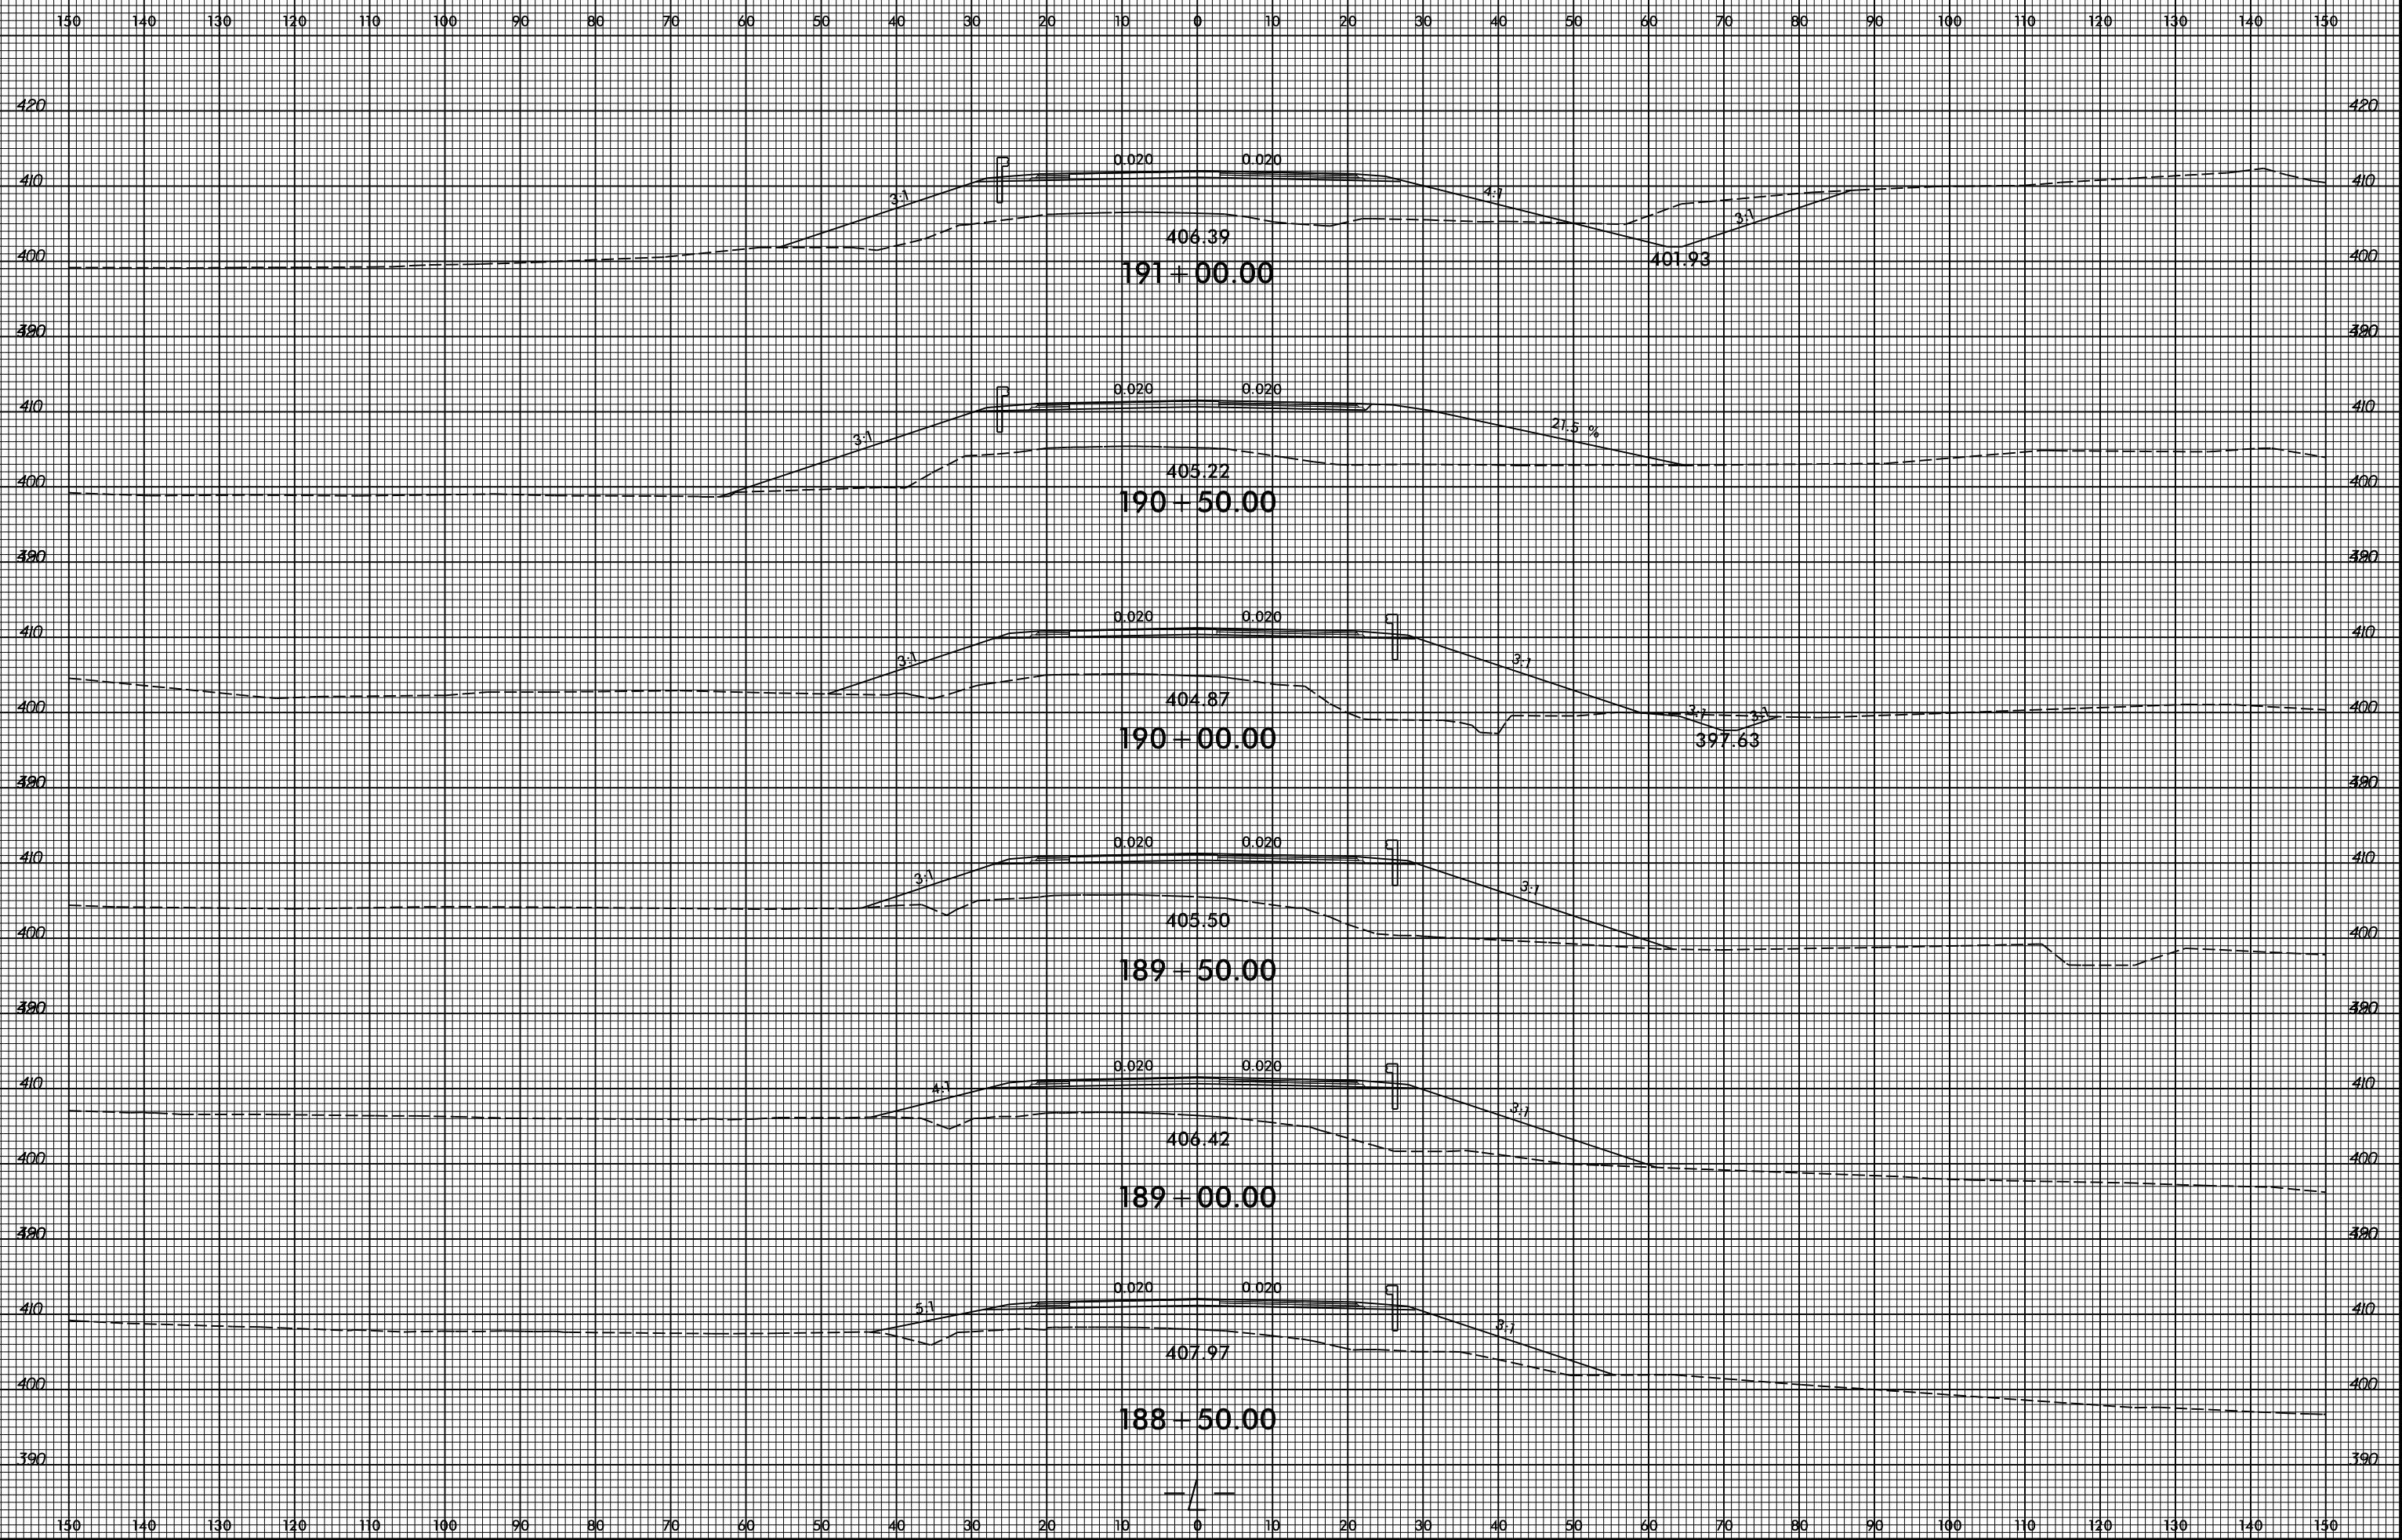

4/8/2022
C:\p\Projects\NC001\R-3830\Roadkey\CorridorModeling\XPL\3830_rdy_xpl_1.dgn
User:m\owery