


8/23/99

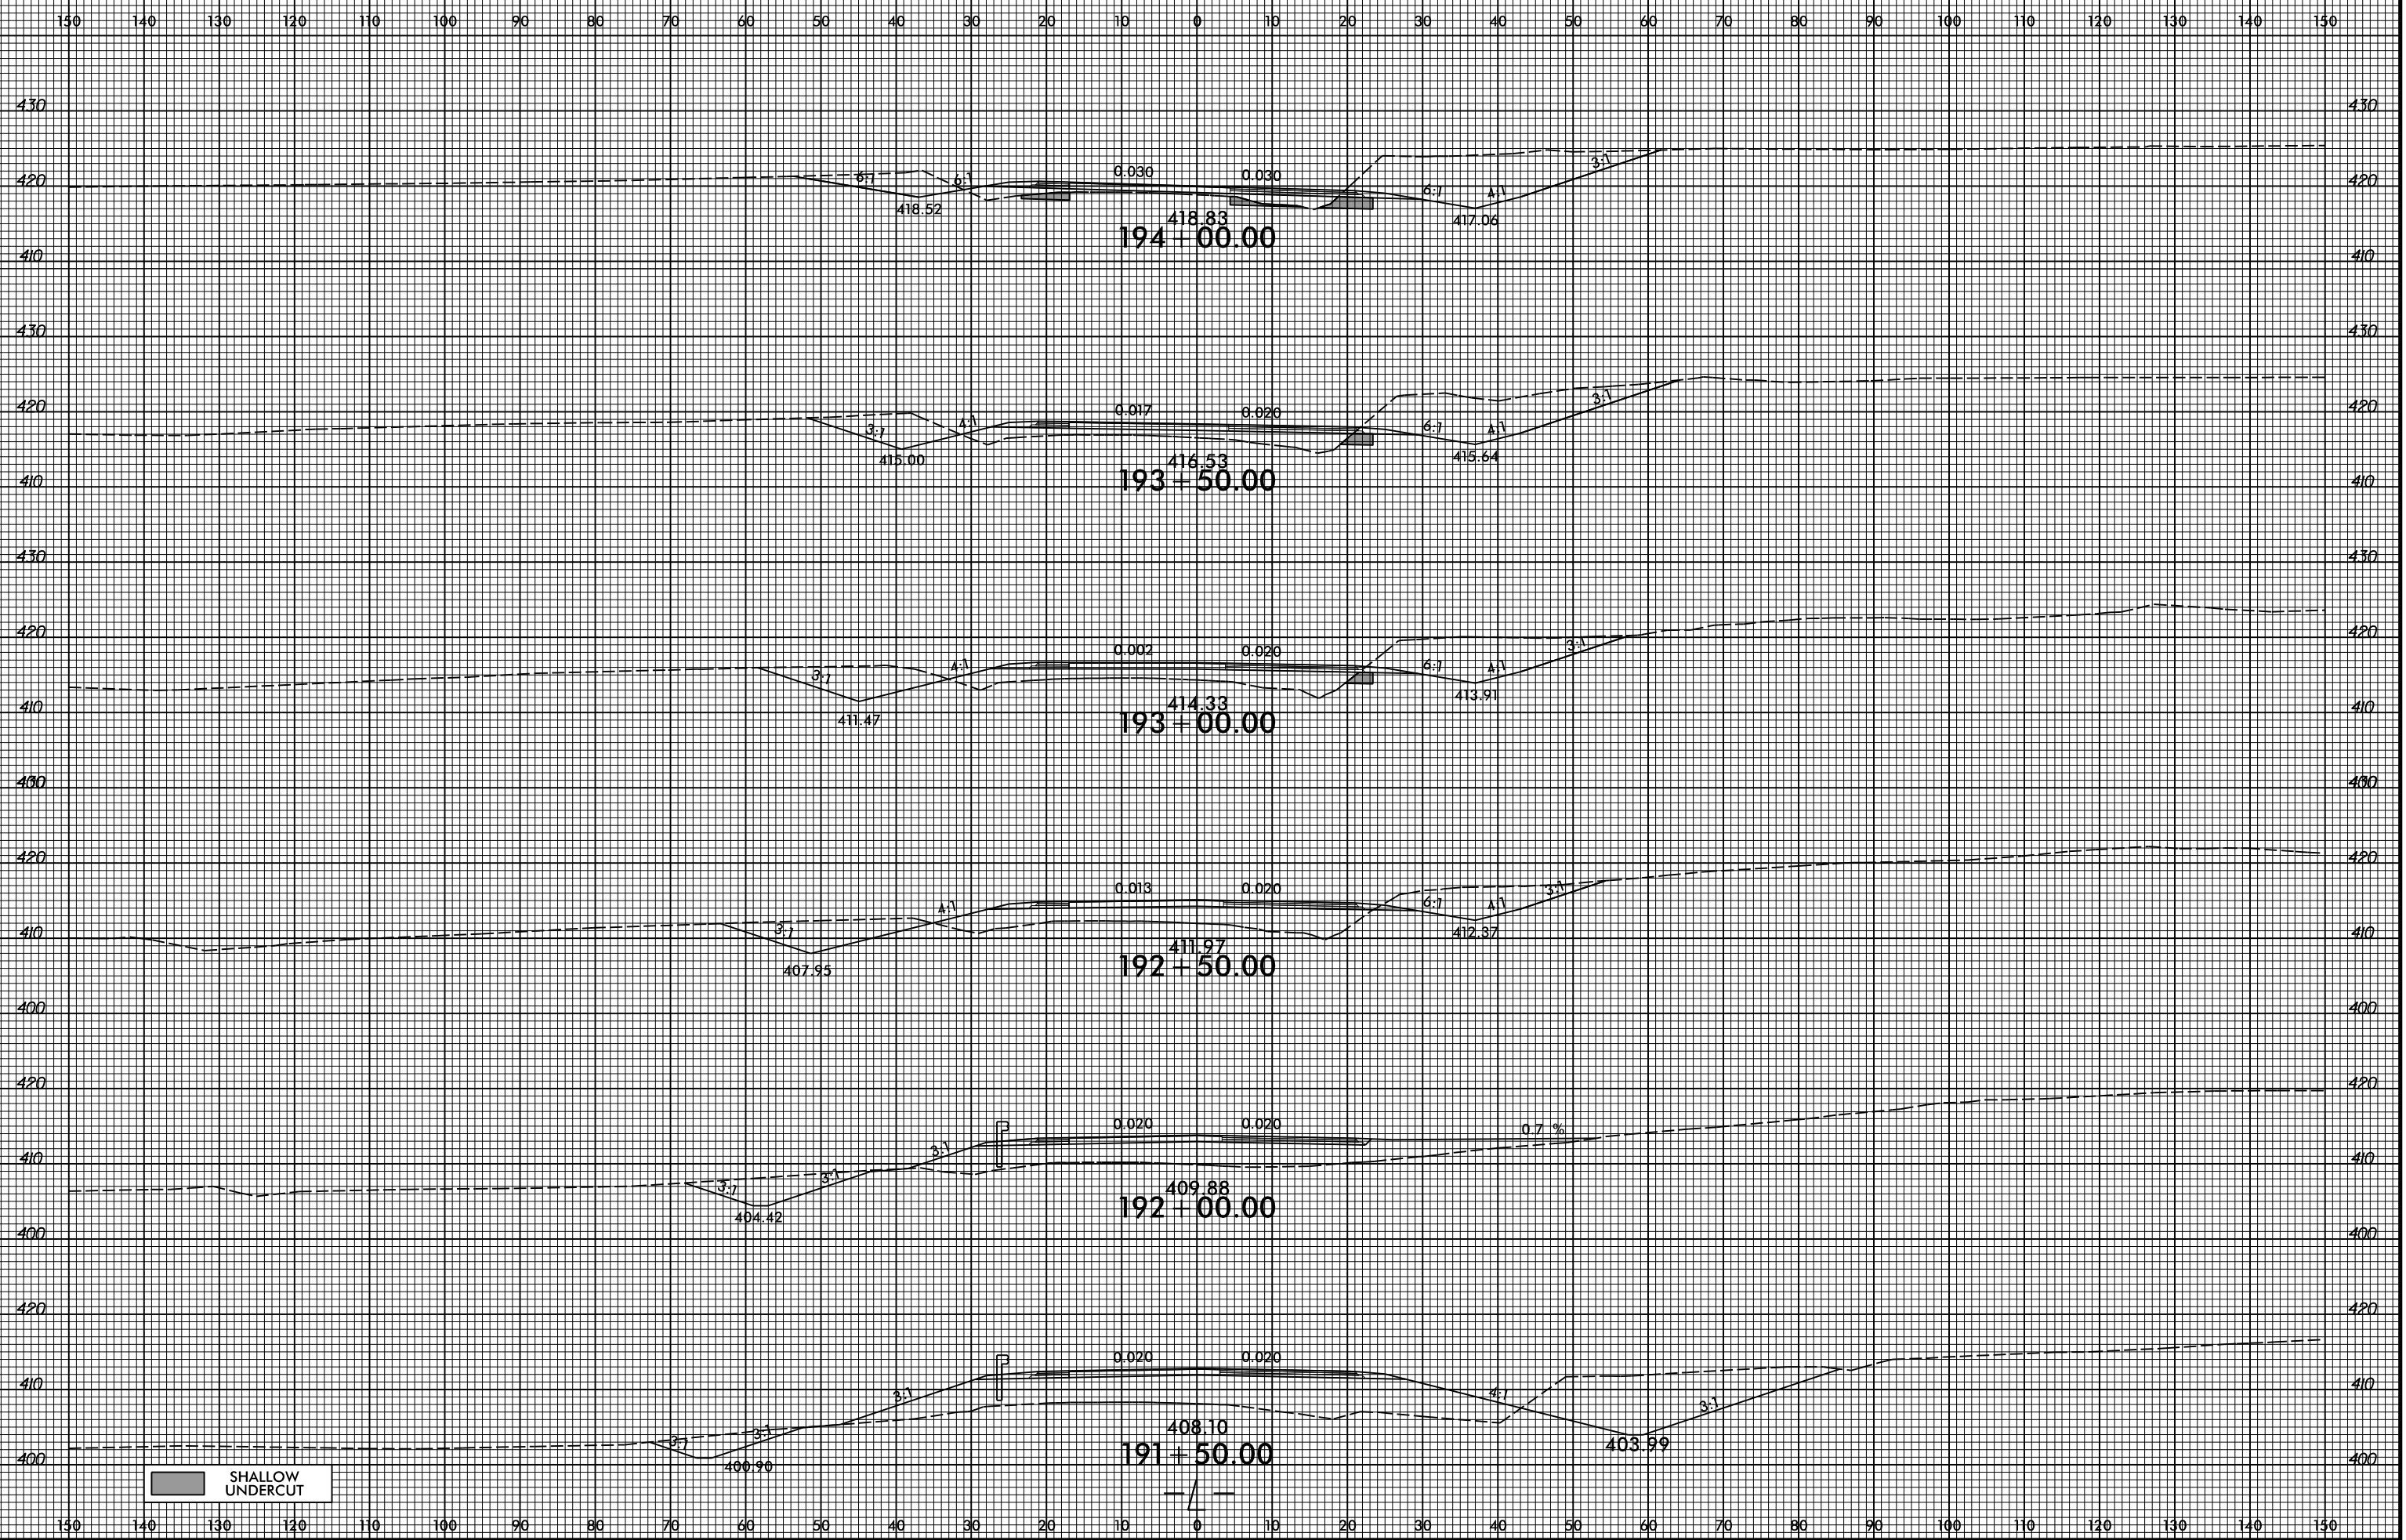

SHALLOW UNDERCUT

4/8/2022  
 C:\Projects\NC001\19-3830\Roadkey\CorridorModeling\XPL\19-3830\_rdy\_xpl\_1.dgn  
 User: mCover