


8/23/99

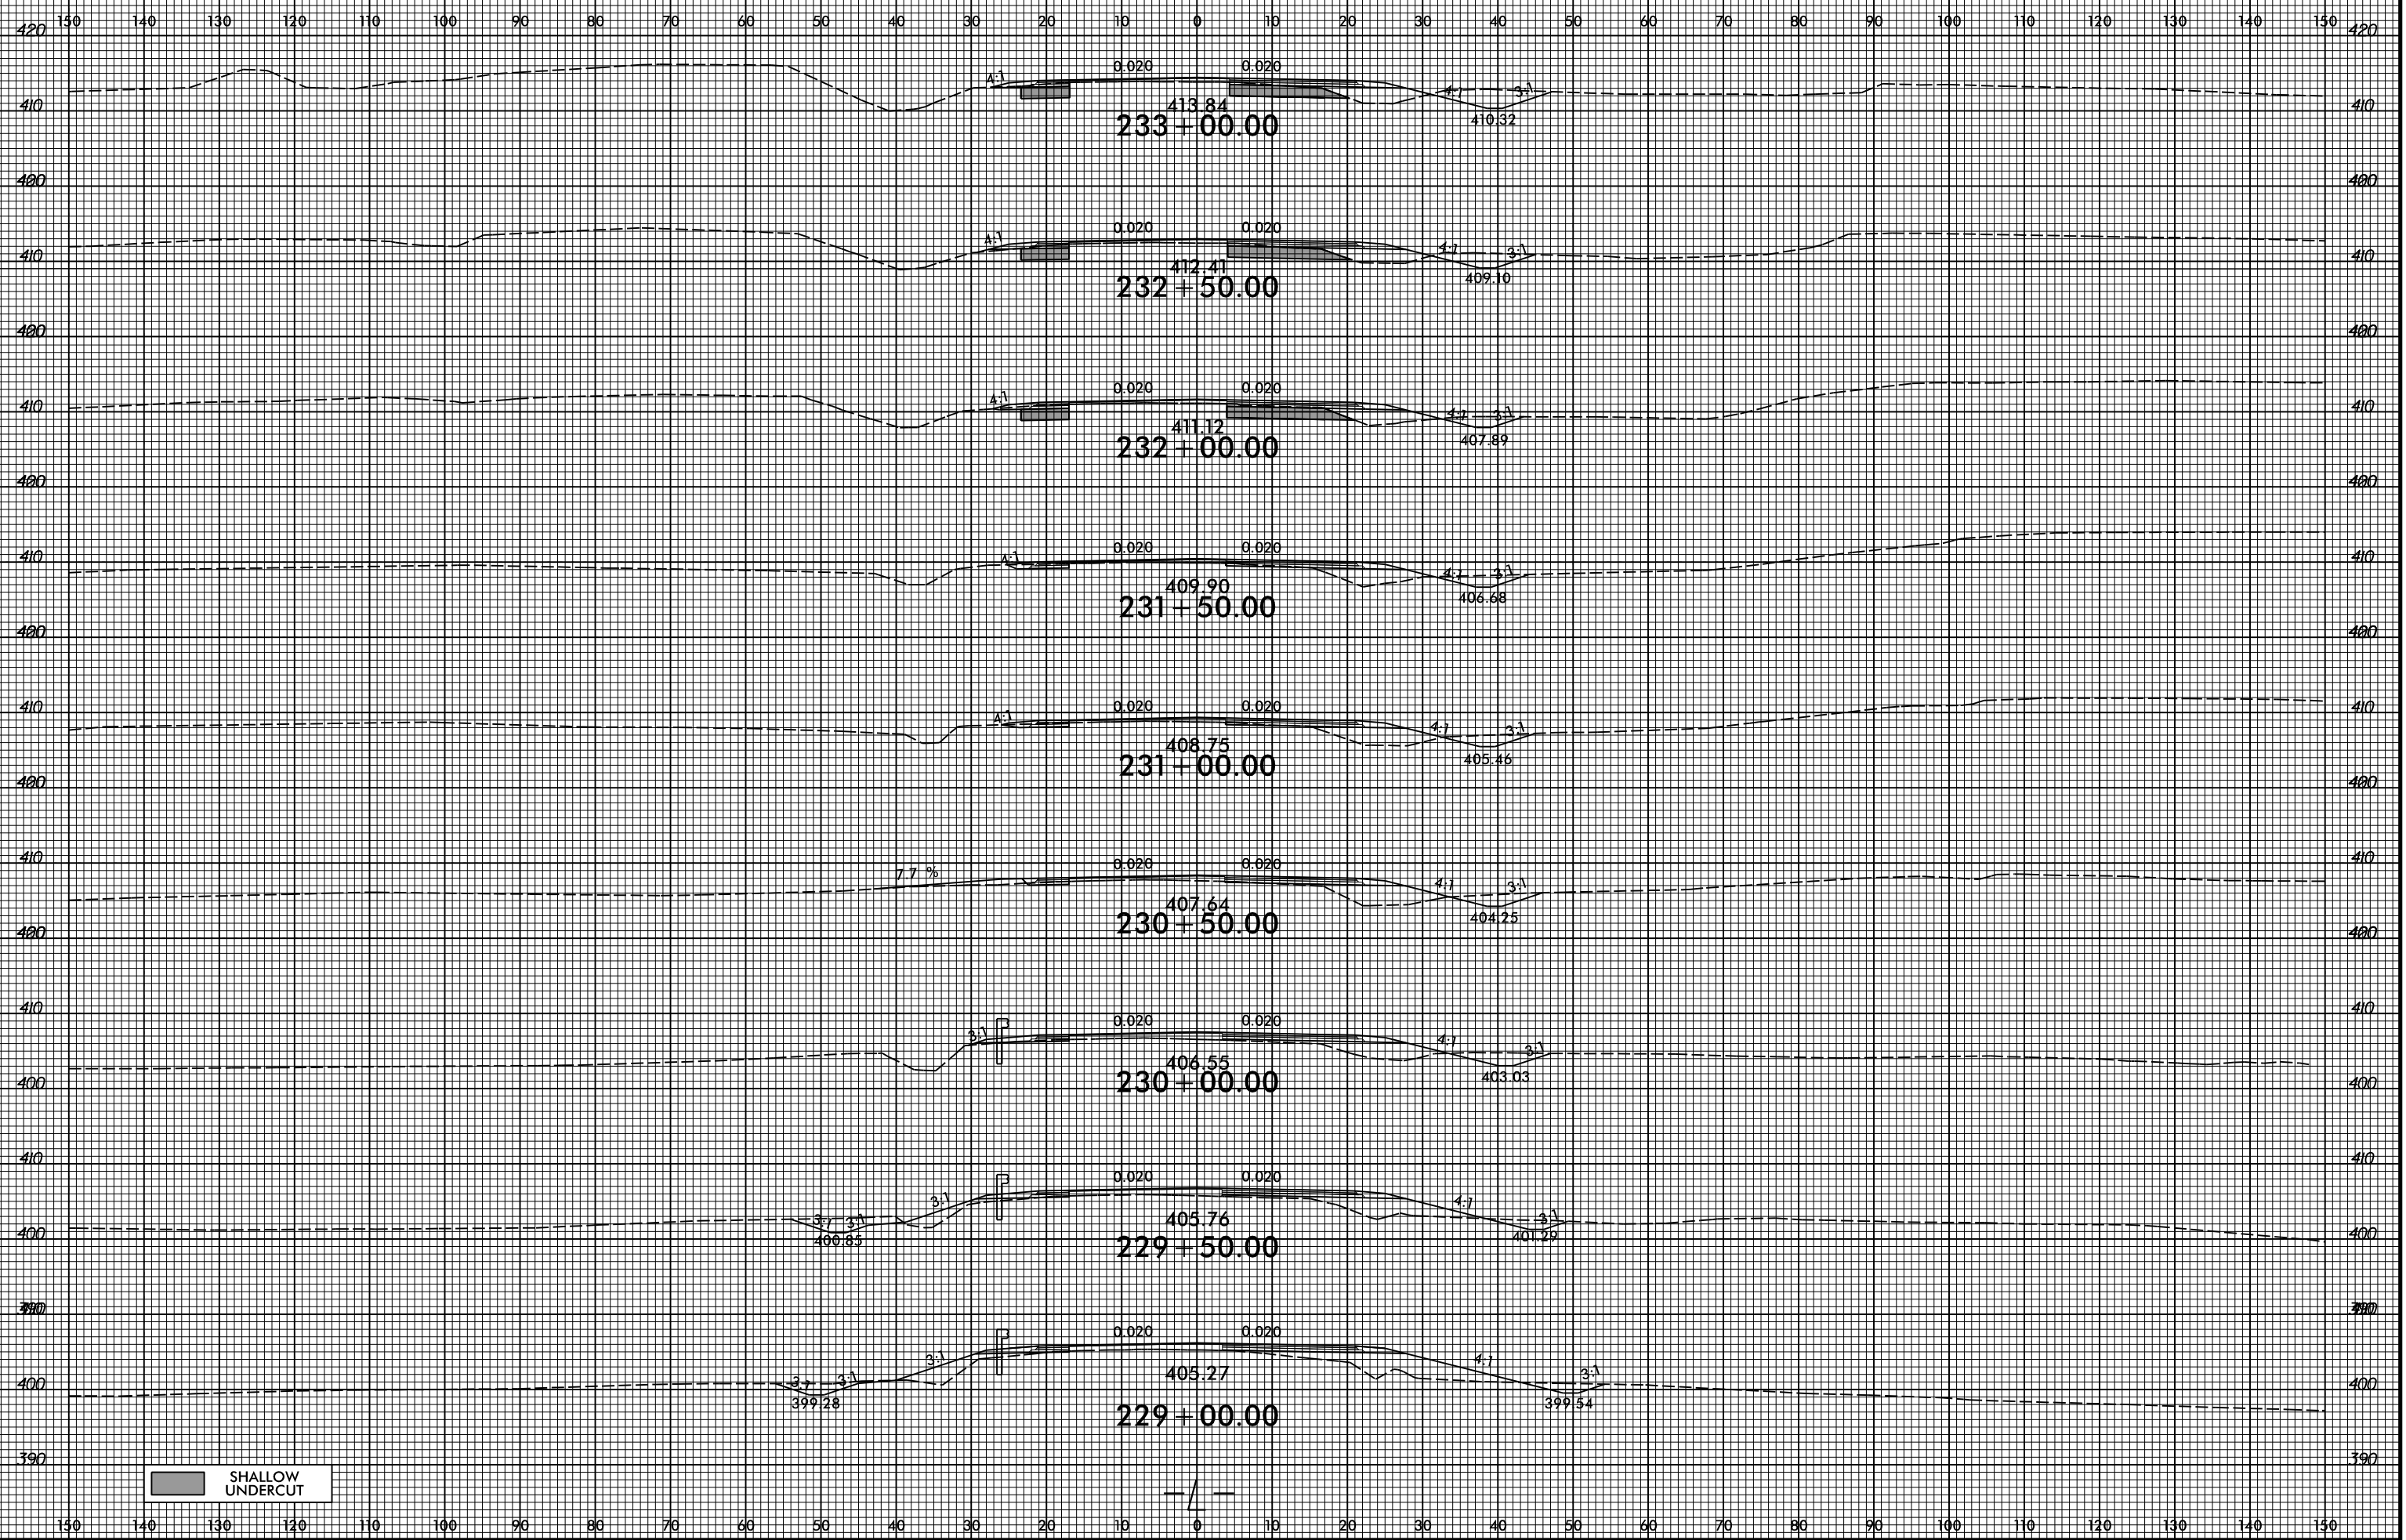

SHALLOW UNDERCUT

4/8/2022  
 C:\p\Projects\NC001\R-3830\Roadkey\CorridorModeling\XPL\_Vr-3830\_rdy\_xpl\_1.dgn  
 User:m\owery