


8/23/99

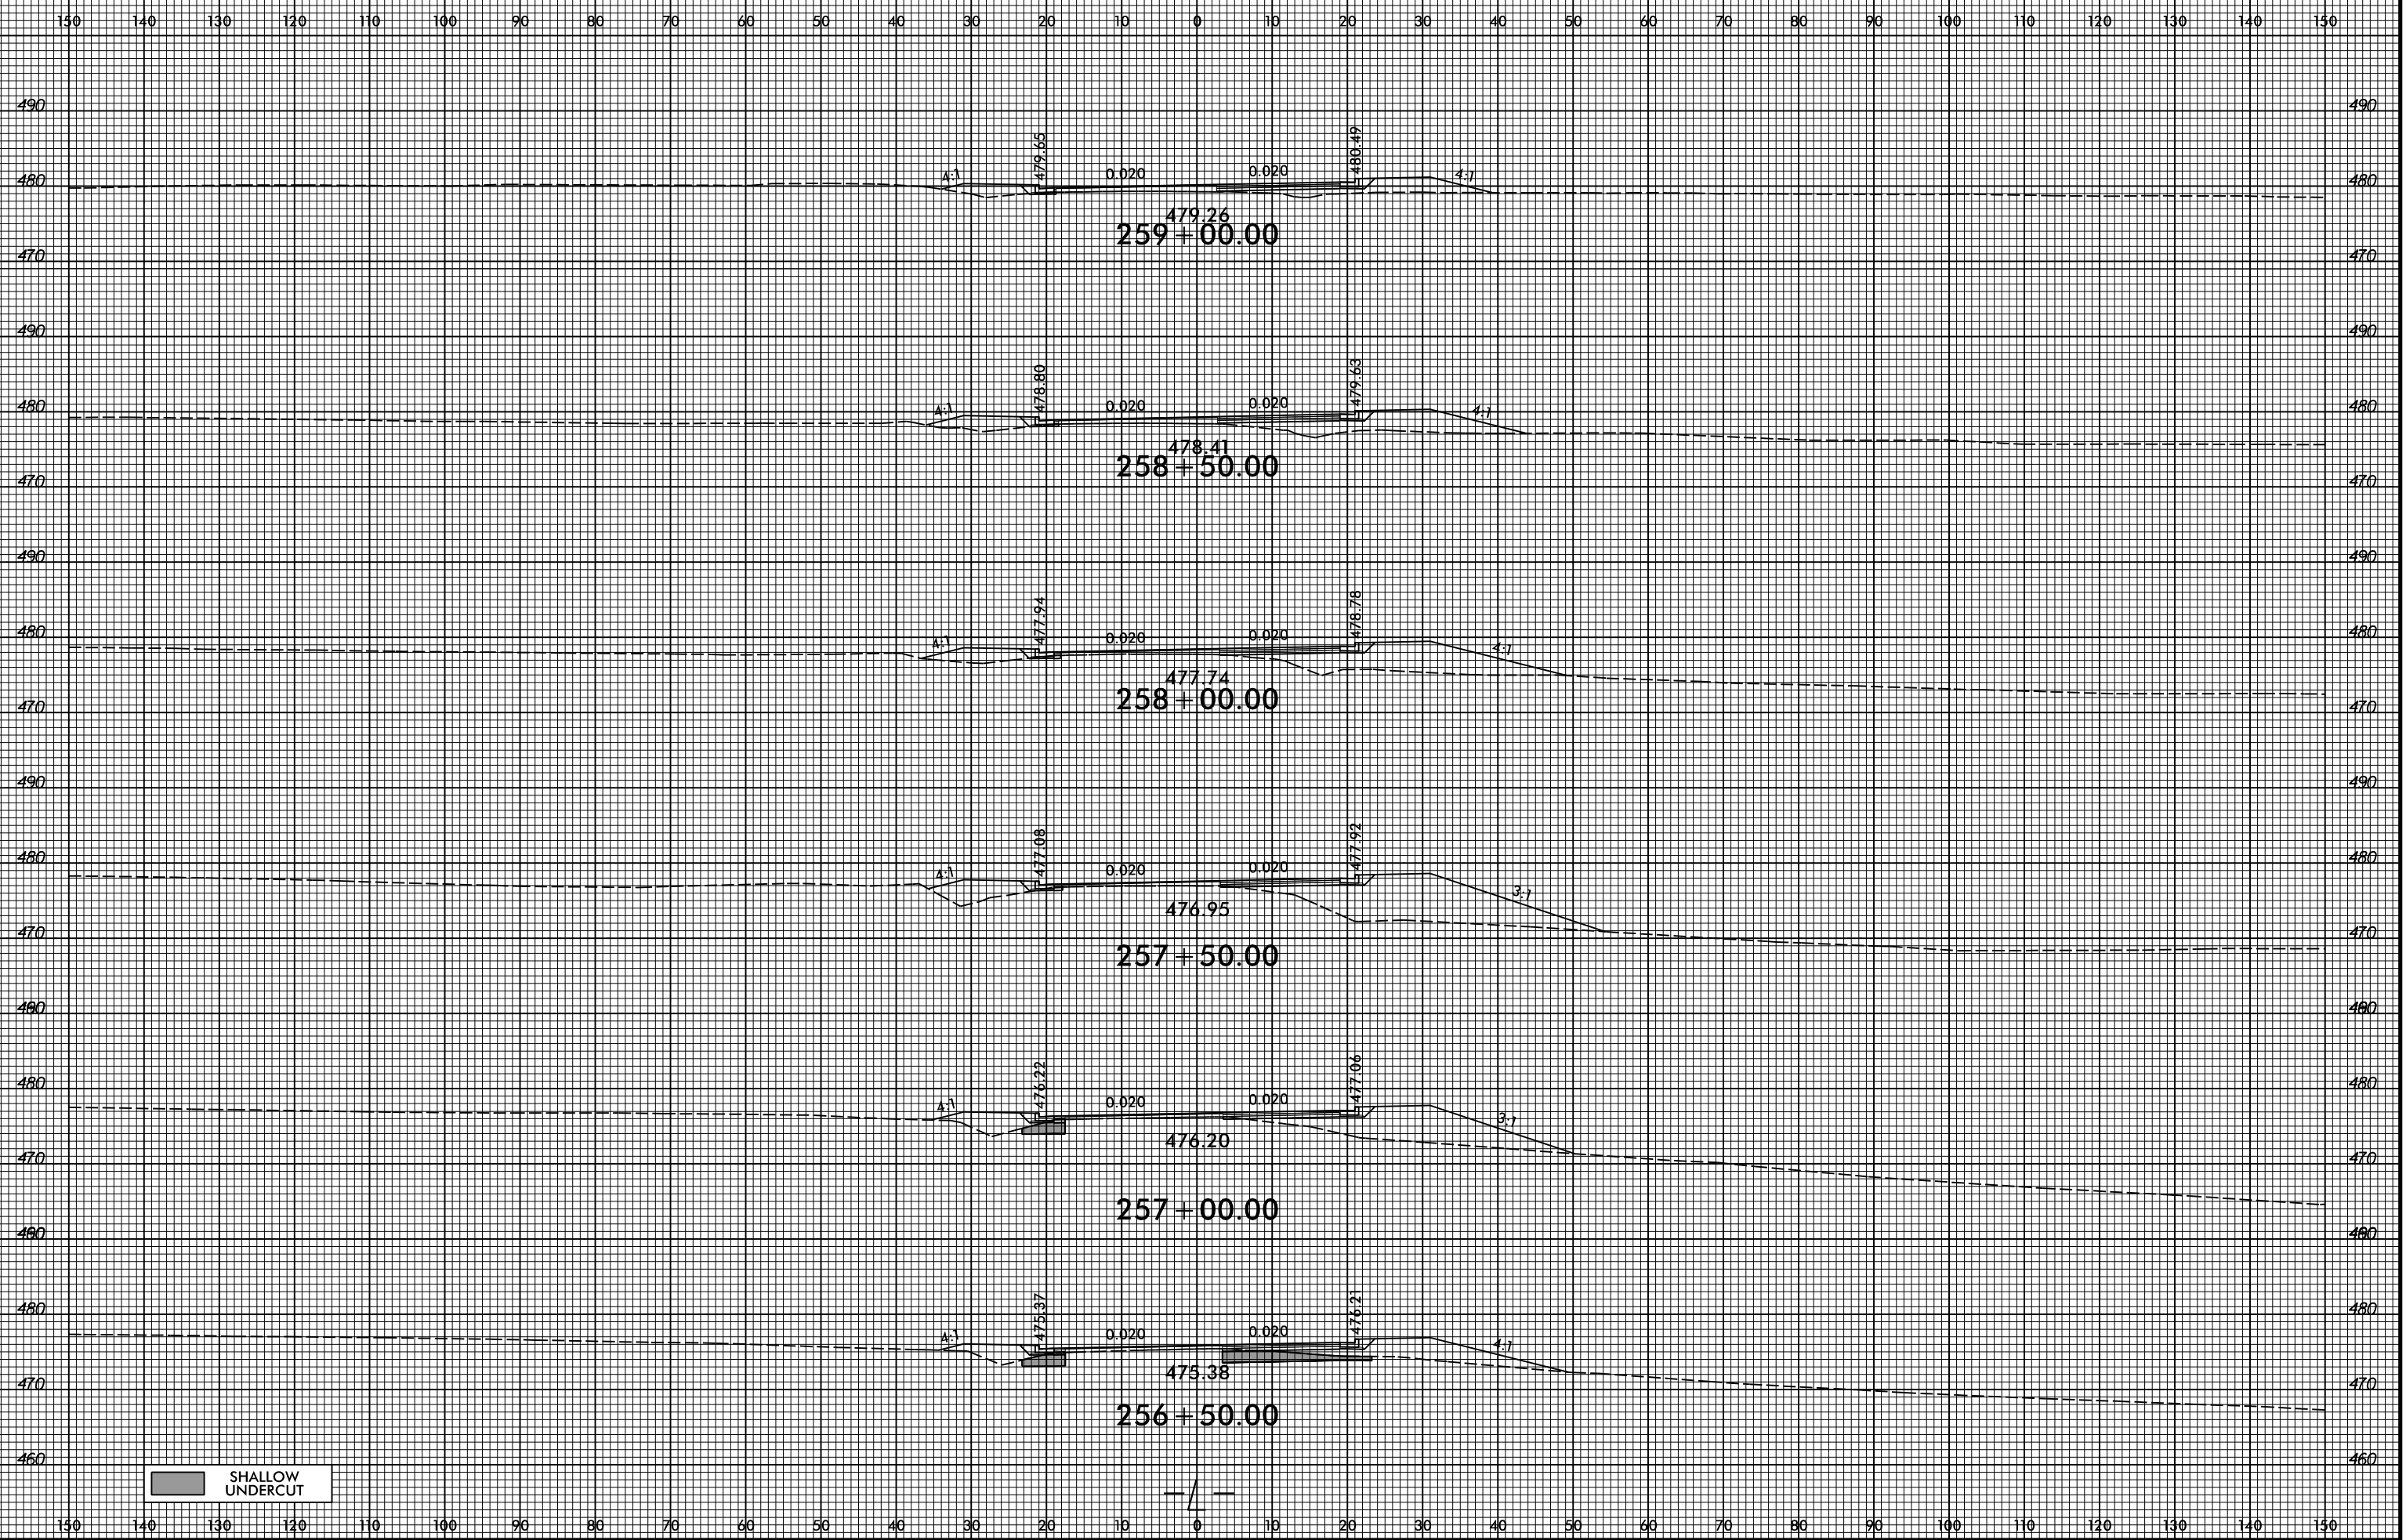

4/8/2022  
C:\p\Projects\NC001\R-3830\Roadkey\CorridorModeling\XPL\3830\_rdy\_xpl.dgn  
User:m\owery