


8/23/99

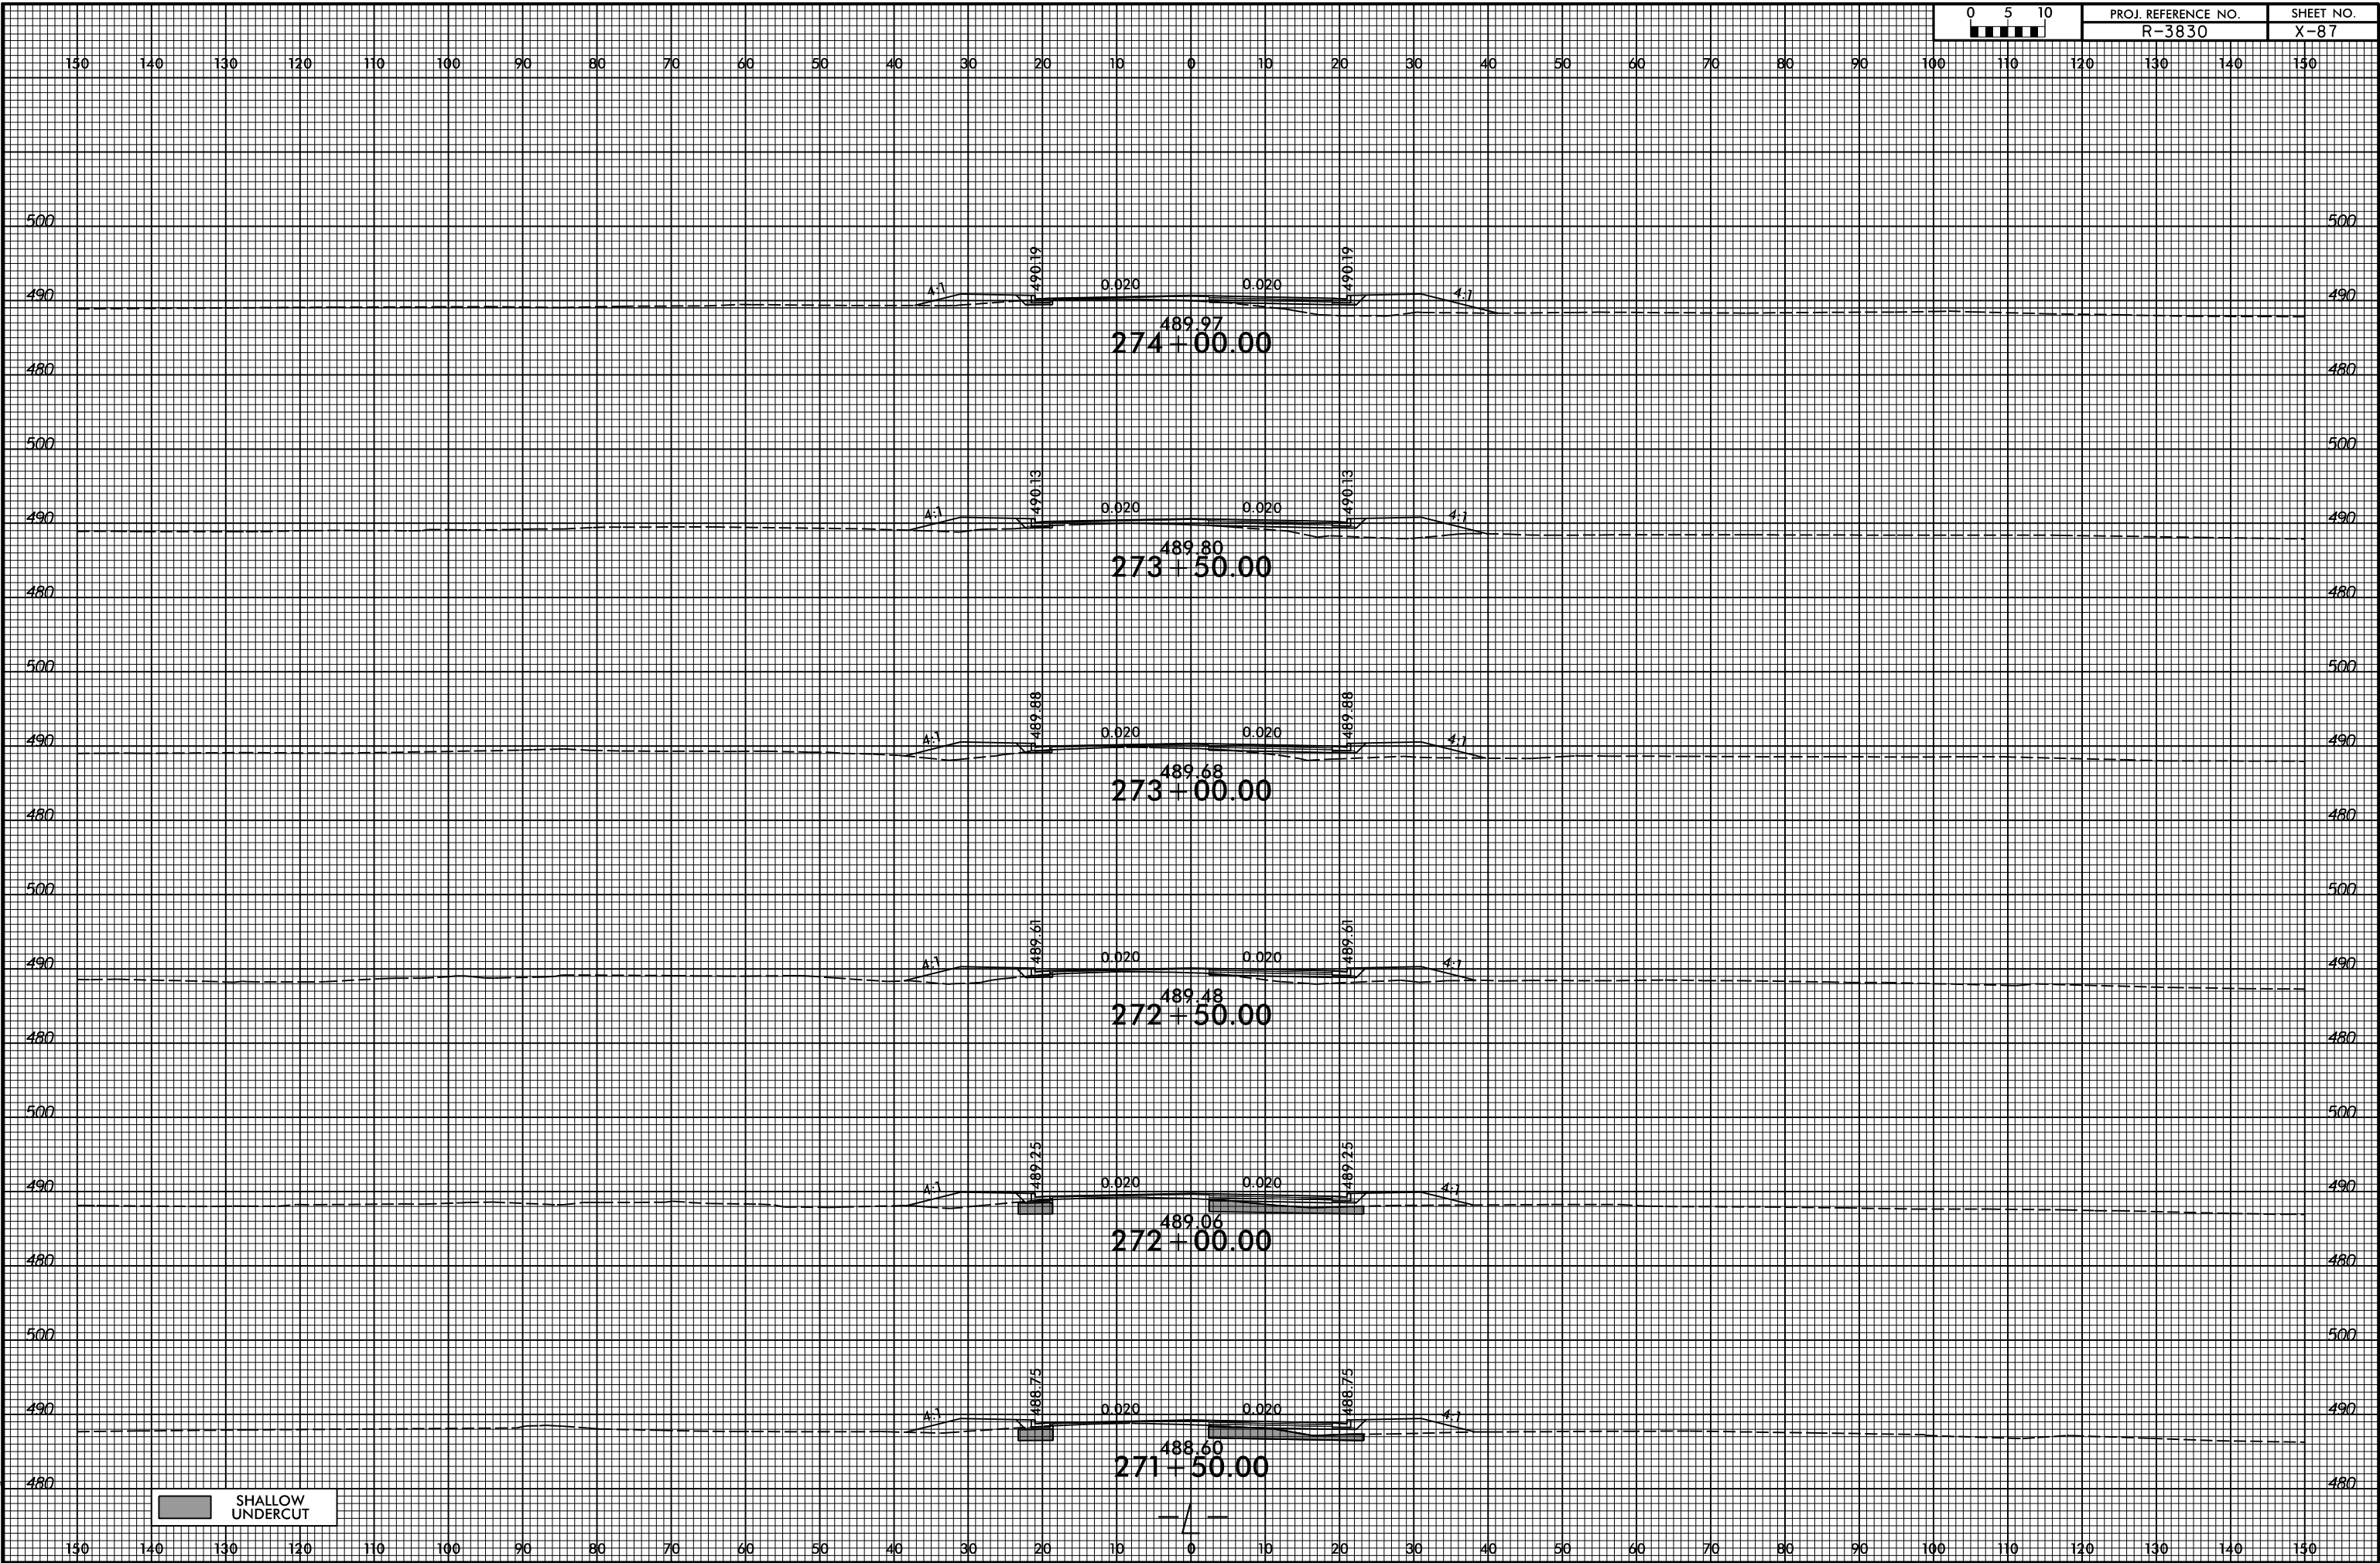

SHALLOW UNDERCUT

4/8/2022
 C:\Projects\NC001\R-3830\Roadkey\CorridorModeling\XPL\3830_rdy_xpl.dgn
 User:mCovey