


6/23/16

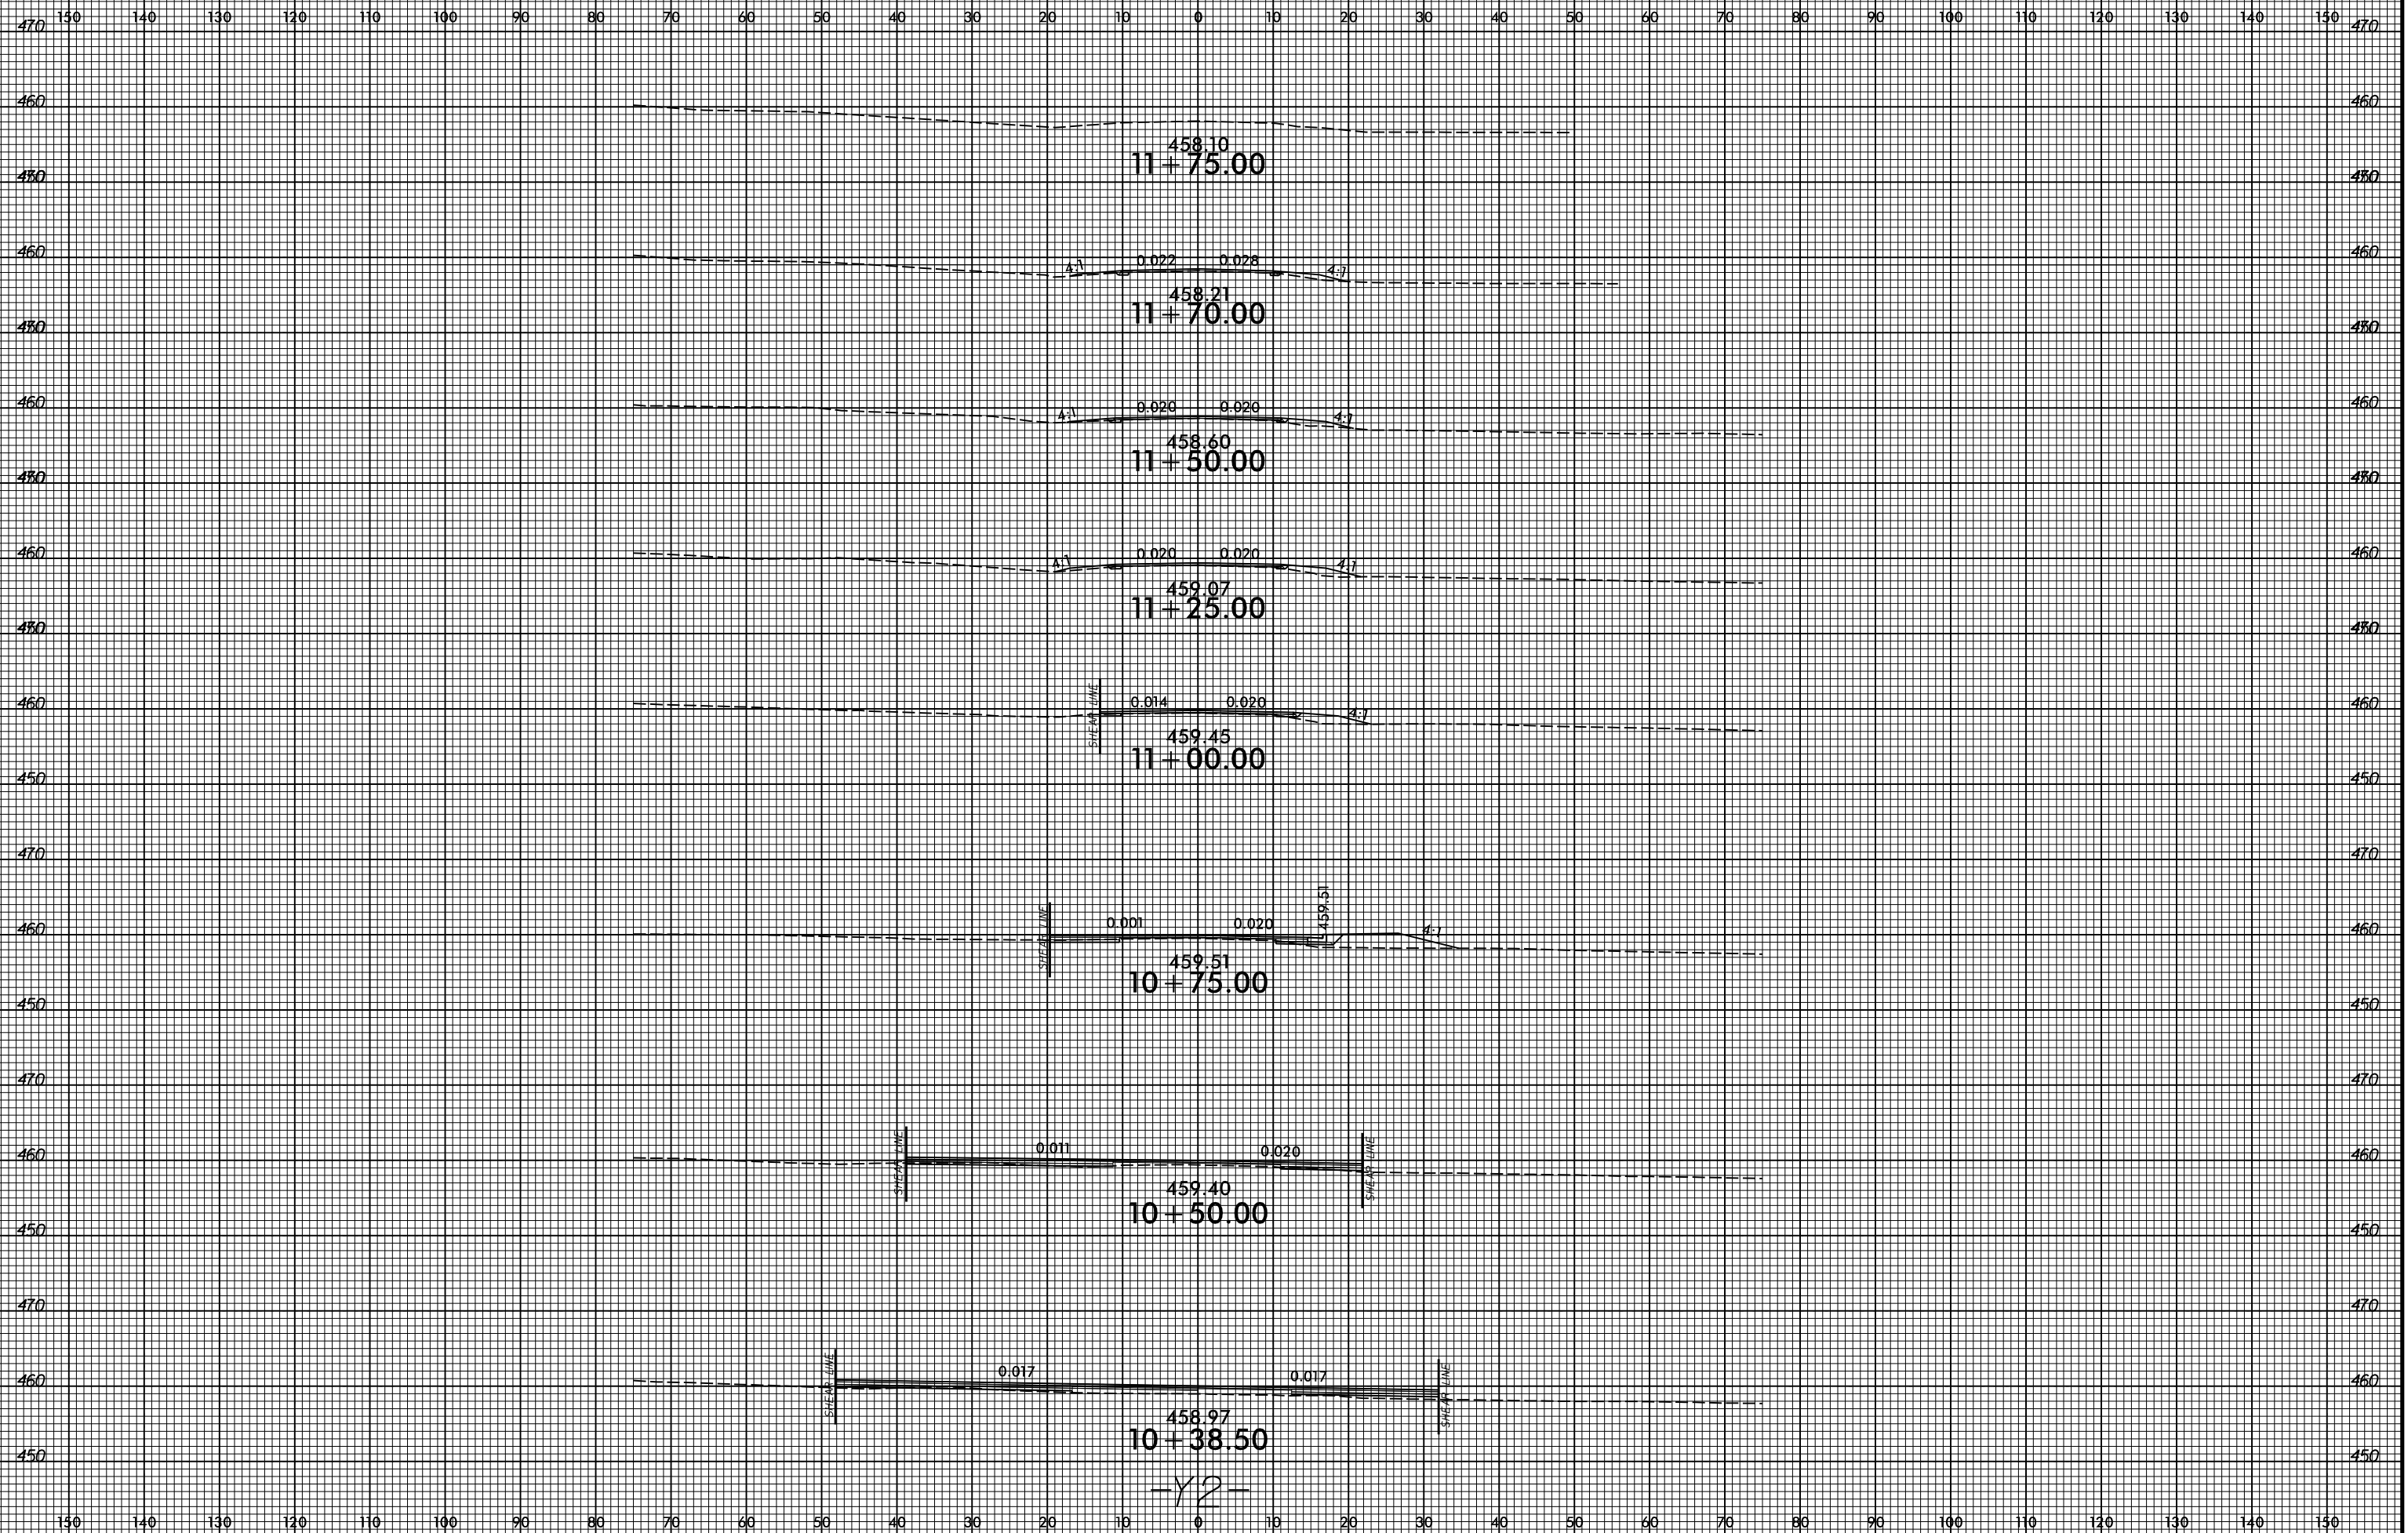

PROJ. REFERENCE NO.  
R-3830

SHEET NO.  
X-100



4/8/2022  
C:\Projects\NC001\R-3830\Roadway\CorridorModeling\XPL\_V-3830\_rdy\_xpl\_12.dgn  
User:mjw