

150 140 130 120 110 100 90 80 70 60 50 40 30 20 10 0 10 20 30 40 50 60 70 80 90 100 110 120 130 140 150

430

430

420

420

410

410

430

430

420

420

410

410

430

430

420


420

410

410

4/8/2022
C:\p\projects\NCD001\R-3830\Roadway\CorridorModeling\XPL_V-3830_rdy_xpl_y16.dgn
User:mjw

UNDERCUT

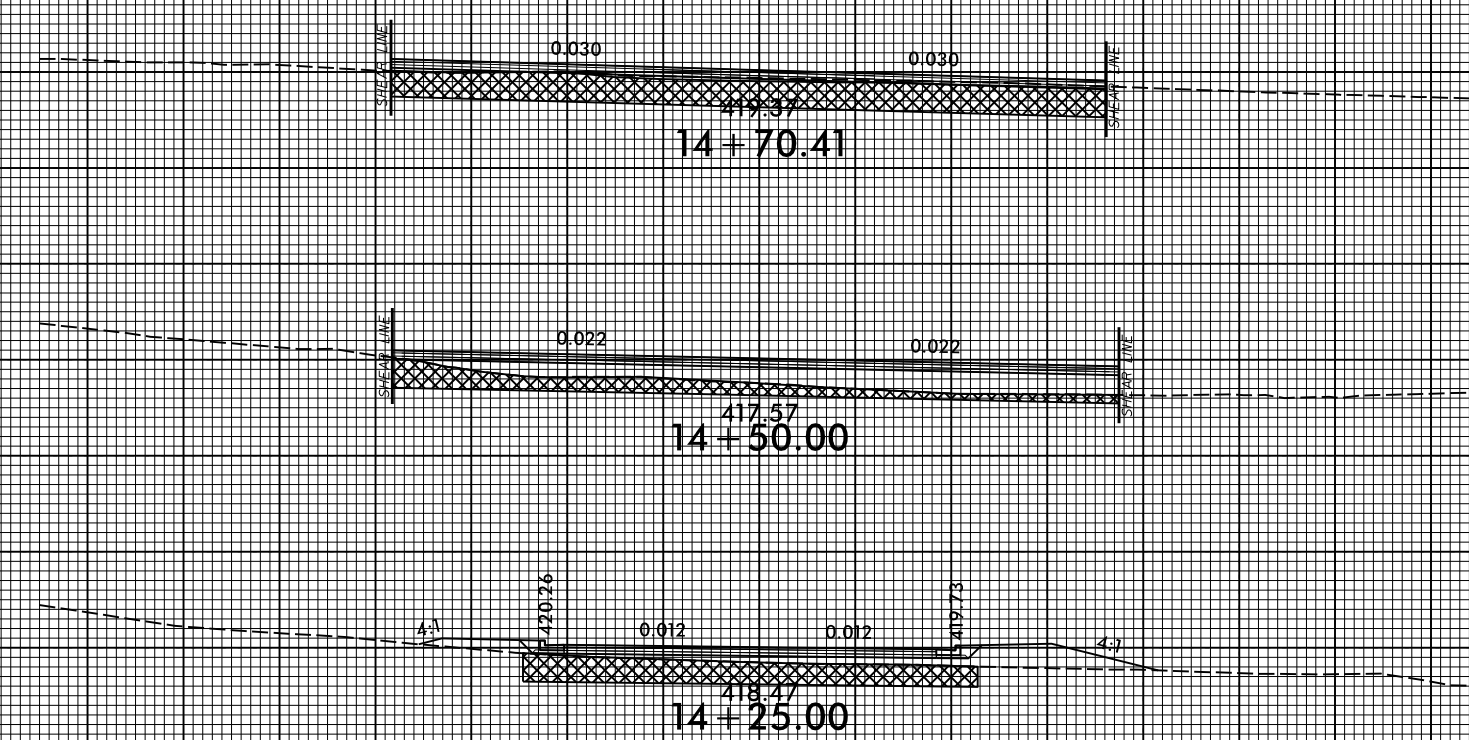

-Y16-

150 140 130 120 110 100 90 80 70 60 50 40 30 20 10 0 10 20 30 40 50 60 70 80 90 100 110 120 130 140 150