
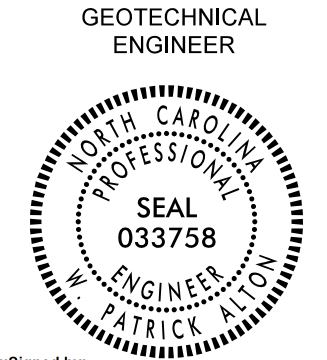
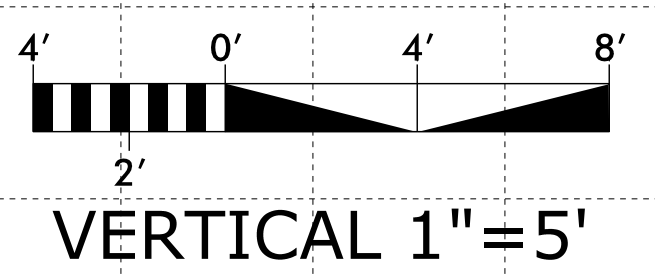
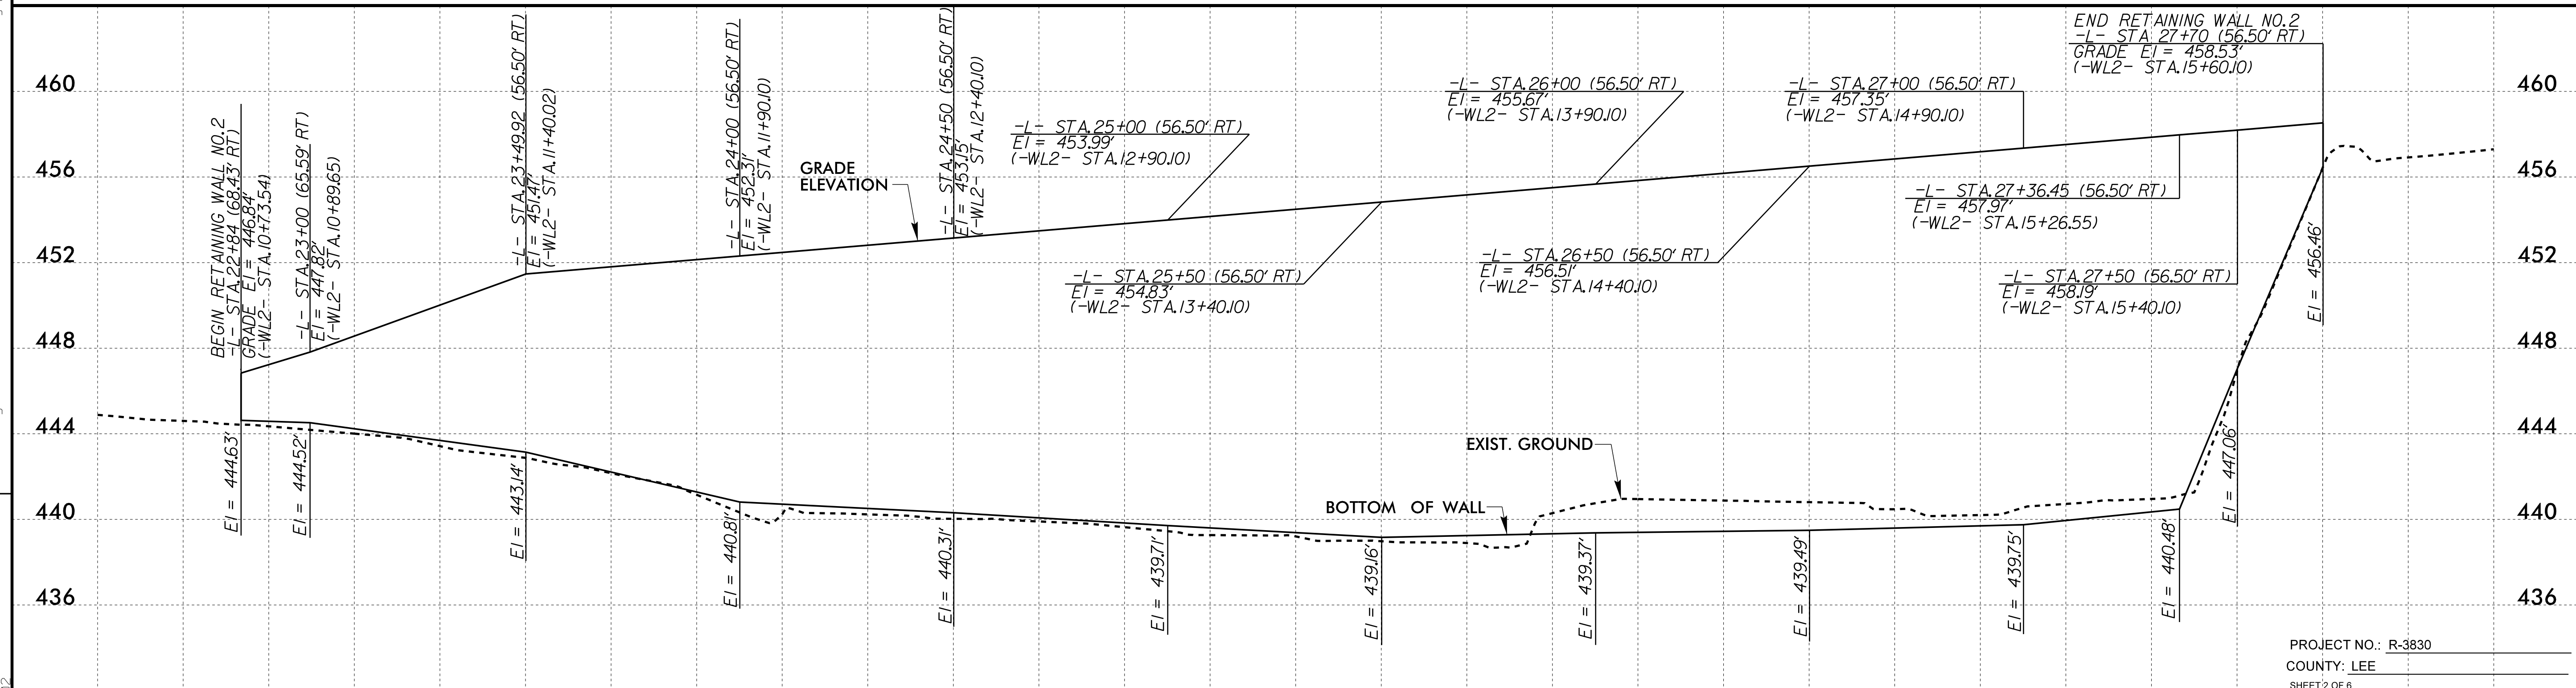
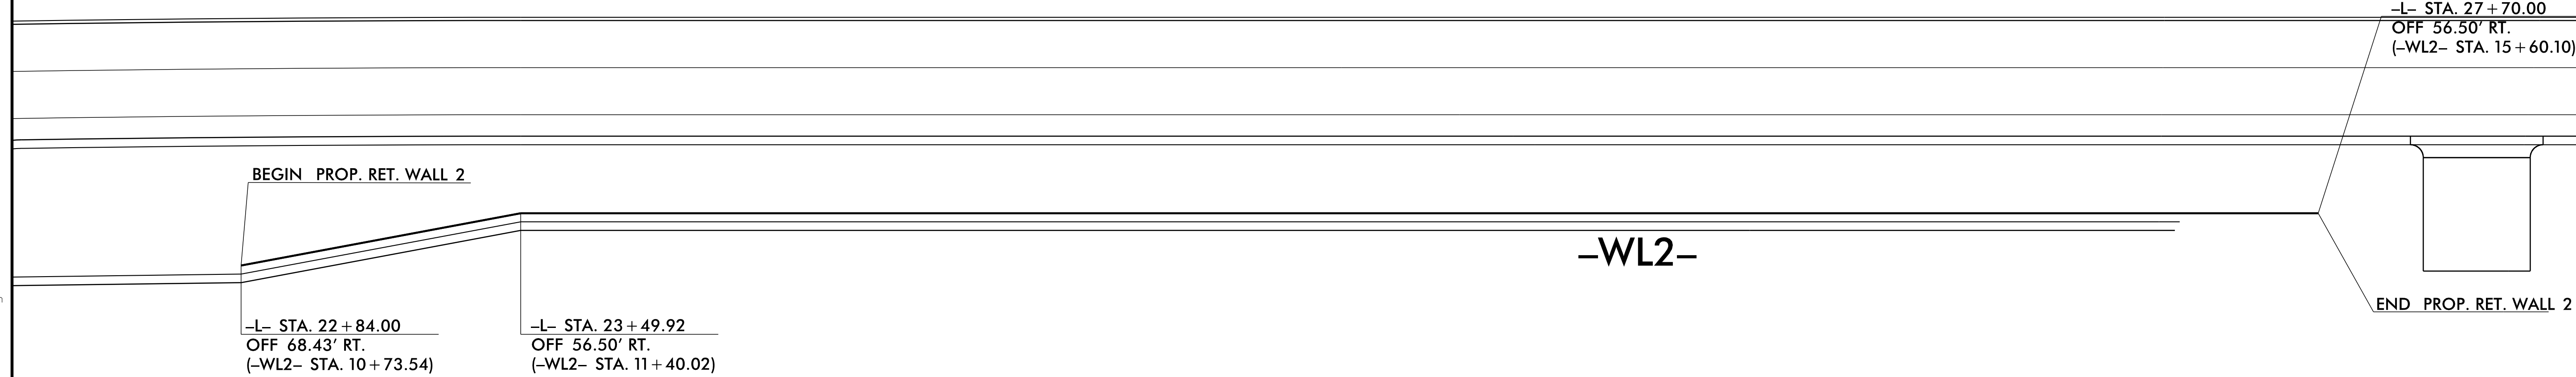
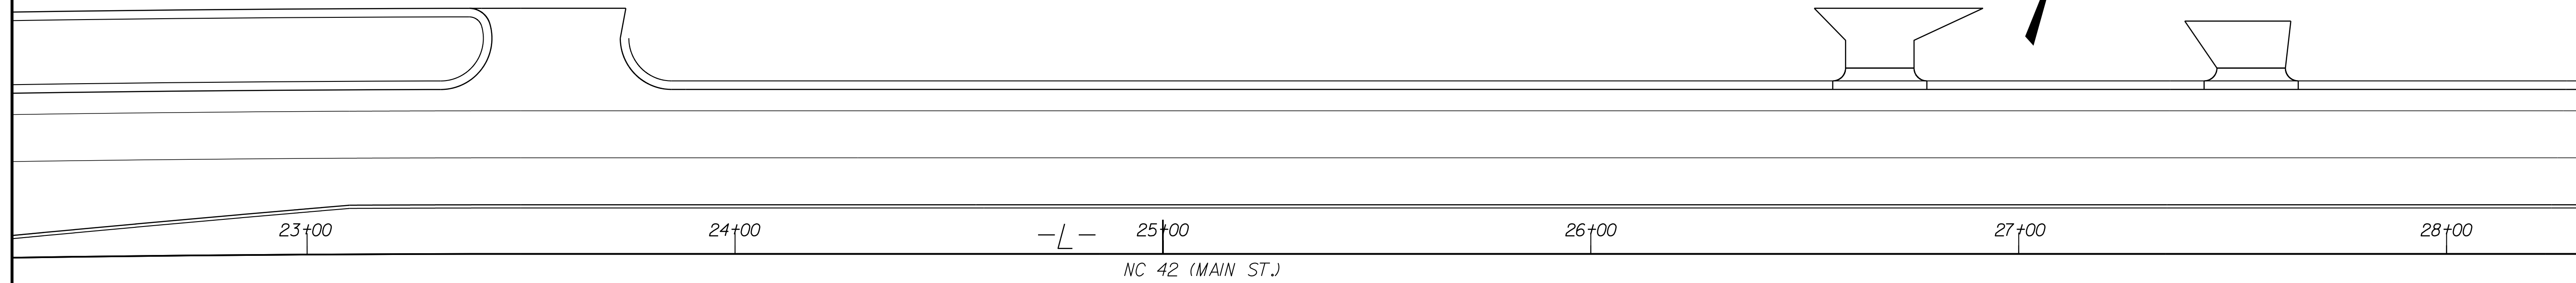
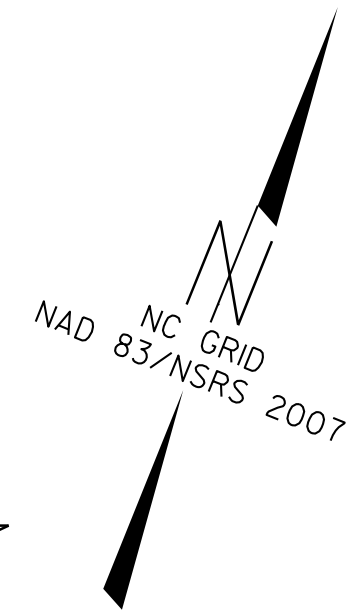


RETAINING WALL NO. 2

GEOTECHNICAL ENGINEER
 ENGINEER

 Documented by: Patrick Altier
 DATE: 8/7/2019
 SIGNATURE: _____
 DATE: _____
DOCUMENT NOT CONSIDERED FINAL UNLESS ALL SIGNATURES COMPLETED

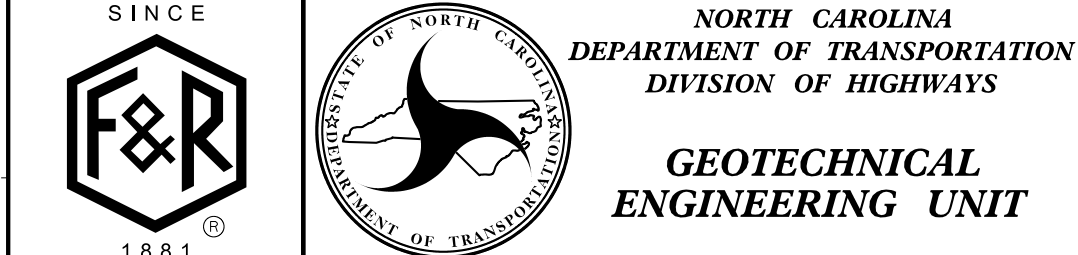

WALL ENVELOPE FOR RETAINING WALL NO. 2
 THE WALL ENVELOPE DOES NOT ACCURATELY DEPICT THE ACTUAL FACE OF THE WALL

PROJECT NO.: R-3830
 COUNTY: LEE
 SHEET 2 OF 6

MSE RETAINING WALLS PLAN AND PROFILES

REVISIONS					
NO.	BY	DATE	NO.	BY	DATE
1			3		
2			4		

8/17/99
 REVISIONS
 14 FEB 2018 3:00 PM C:\Users\lee\OneDrive\Documents\Projects\2018\2018-02-12 (NCDDOT-R-3830) Lee C. Retaining Walls\NCADD\GEO\TECH\Sub\WSE Wall\1-3830-rdy_psh_wal12.dgn
 11 12 13 14 15 16
 -WL2- STATIONS