


**This electronic collection of documents is provided
for the convenience of the user
and is Not a Certified Document –**

**The documents contained herein were originally issued
and sealed by the individuals whose names and license
numbers appear on each page, on the dates appearing
with their signature on that page.**

**This file or an individual page
shall not be considered a certified document.**

TIP PROJECT: R-3830

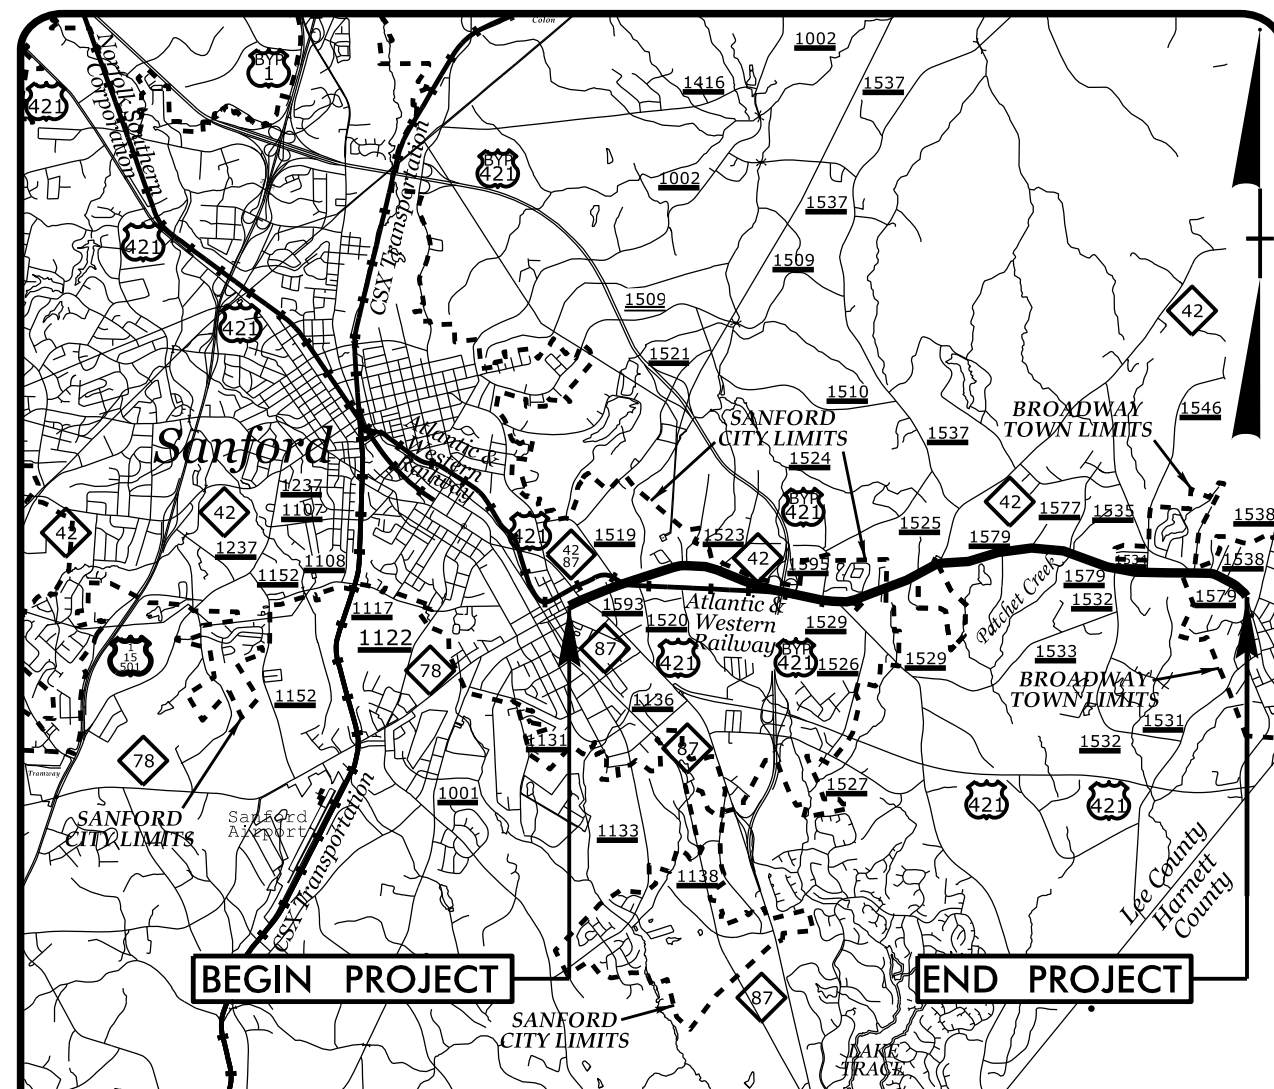

VICINITY MAP

STATE OF NORTH CAROLINA
DIVISION OF HIGHWAYS



**UTILITIES BY OTHERS PLANS
LEE COUNTY**

**LOCATION: NC 42 FROM US 421 TO SR 1579 (MAIN STREET)
IN SANFORD AND ALONG SR 1579 FROM NC 42
TO SR 1538 (E. HARRINGTON AVE) IN BROADWAY**

TYPE OF WORK: POWER, COMMUNICATIONS AND GAS RELOCATION

T.I.P. NO.	SHEET NO.
R-3830	UO-1

NOTE:
ALL UTILITY WORK SHOWN ON THIS SHEET IS DONE BY OTHERS.
NO PAYMENT WILL BE MADE TO THE CONTRACTOR FOR UTILITY WORK SHOWN ON THIS SHEET.

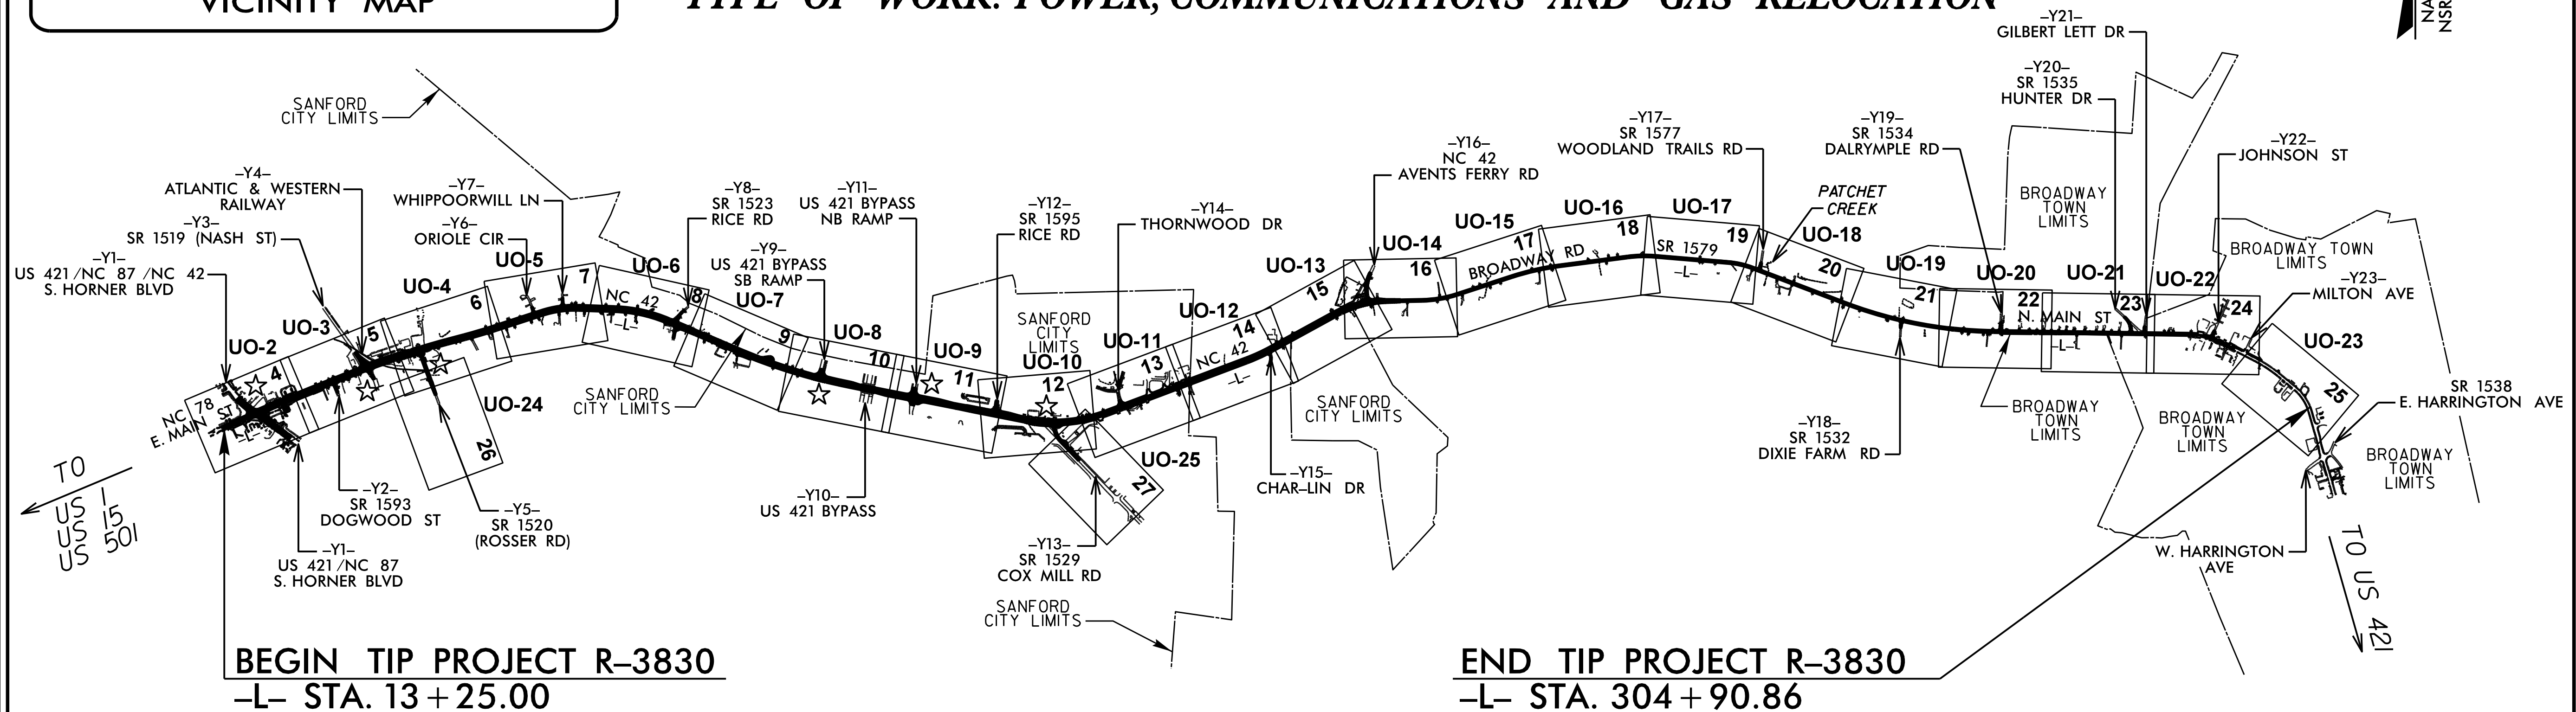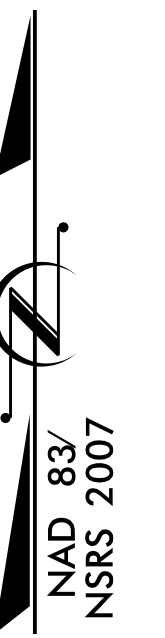


BEGIN TIP PROJECT R-3830
-L- STA. 13 + 25.00

END TIP PROJECT R-3830
-L- STA. 304 + 90.86

★ UPGRADE EXISTING SIGNAL

CLEARING ON THIS PROJECT SHALL BE PERFORMED TO THE LIMITS ESTABLISHED BY METHOD III.
PORTIONS OF THIS PROJECT ARE WITHIN 'SANFORD' AND 'BROADWAY' MUNICIPAL BOUNDARIES.
THIS IS NOT A CONTROLLED ACCESS PROJECT WITH THE EXCEPTION OF THE INTERCHANGE AND U-TURN BULBS.

GRAPHIC SCALES

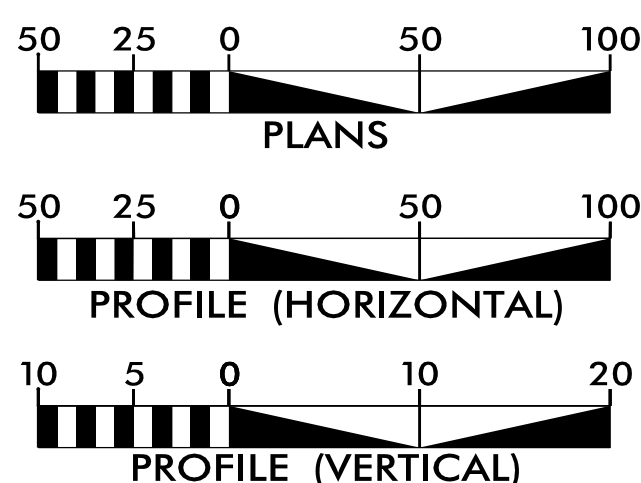

INDEX OF SHEETS

SHEET NO.:	DESCRIPTION:
UO-1	TITLE SHEET
UO-2 THRU UO-25	UBO PLAN SHEETS

UTILITY OWNERS WITH CONFLICTS

- (A) POWER DISTRIBUTION - DUKE ENERGY
- (B) POWER DISTRIBUTION - CENTRAL EMC
- (C) POWER DISTRIBUTION - NCEMC
- (D) COMMUNICATIONS - AT&T
- (E) COMMUNICATIONS - WINDSTREAM
- (F) COMMUNICATIONS - CONTERRA
- (G) COMMUNICATIONS - RANDOLPH TELEPHONE
- (H) COMMUNICATIONS - SPECTRUM
- (I) COMMUNICATIONS - QUEST
- (J) GAS DISTRIBUTION - DOMINION ENERGY (PSNC)


PREPARED IN THE OFFICE OF:

Michael Baker

INTERNATIONAL

Michael Baker Engineering, Inc.
8000 Regency Parkway, Suite 600
Cary, NC 27518
919-463-5488

Daniel Oliver	UTILITY PROJECT MANAGER
Daniel Oliver	PROJECT UTILITY COORDINATOR
Christina Newsome	PROJECT UTILITY TECHNICIAN


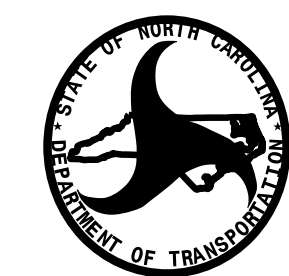


**DIVISION OF HIGHWAYS
UTILITIES UNIT**
1555 MAIL SERVICES CENTER
RALEIGH, NC 27699-1555
PHONE (919) 707-6690
FAX (919) 250-4151

Amy York	UTILITIES REGIONAL ENGINEER
Jon Loughry	UTILITIES ENGINEER
Dayton Martin	UTILITIES AREA COORDINATOR
O'Hara Parker	UTILITIES COORDINATOR

UTILITIES BY OTHERS

ALL PROPOSED UTILITY WORK SHOWN ON THIS SHEET WILL BE DONE BY OTHERS. NO PAYMENT WILL BE MADE TO THE CONTRACTOR FOR PROPOSED UTILITY WORK SHOWN ON THIS SHEET.

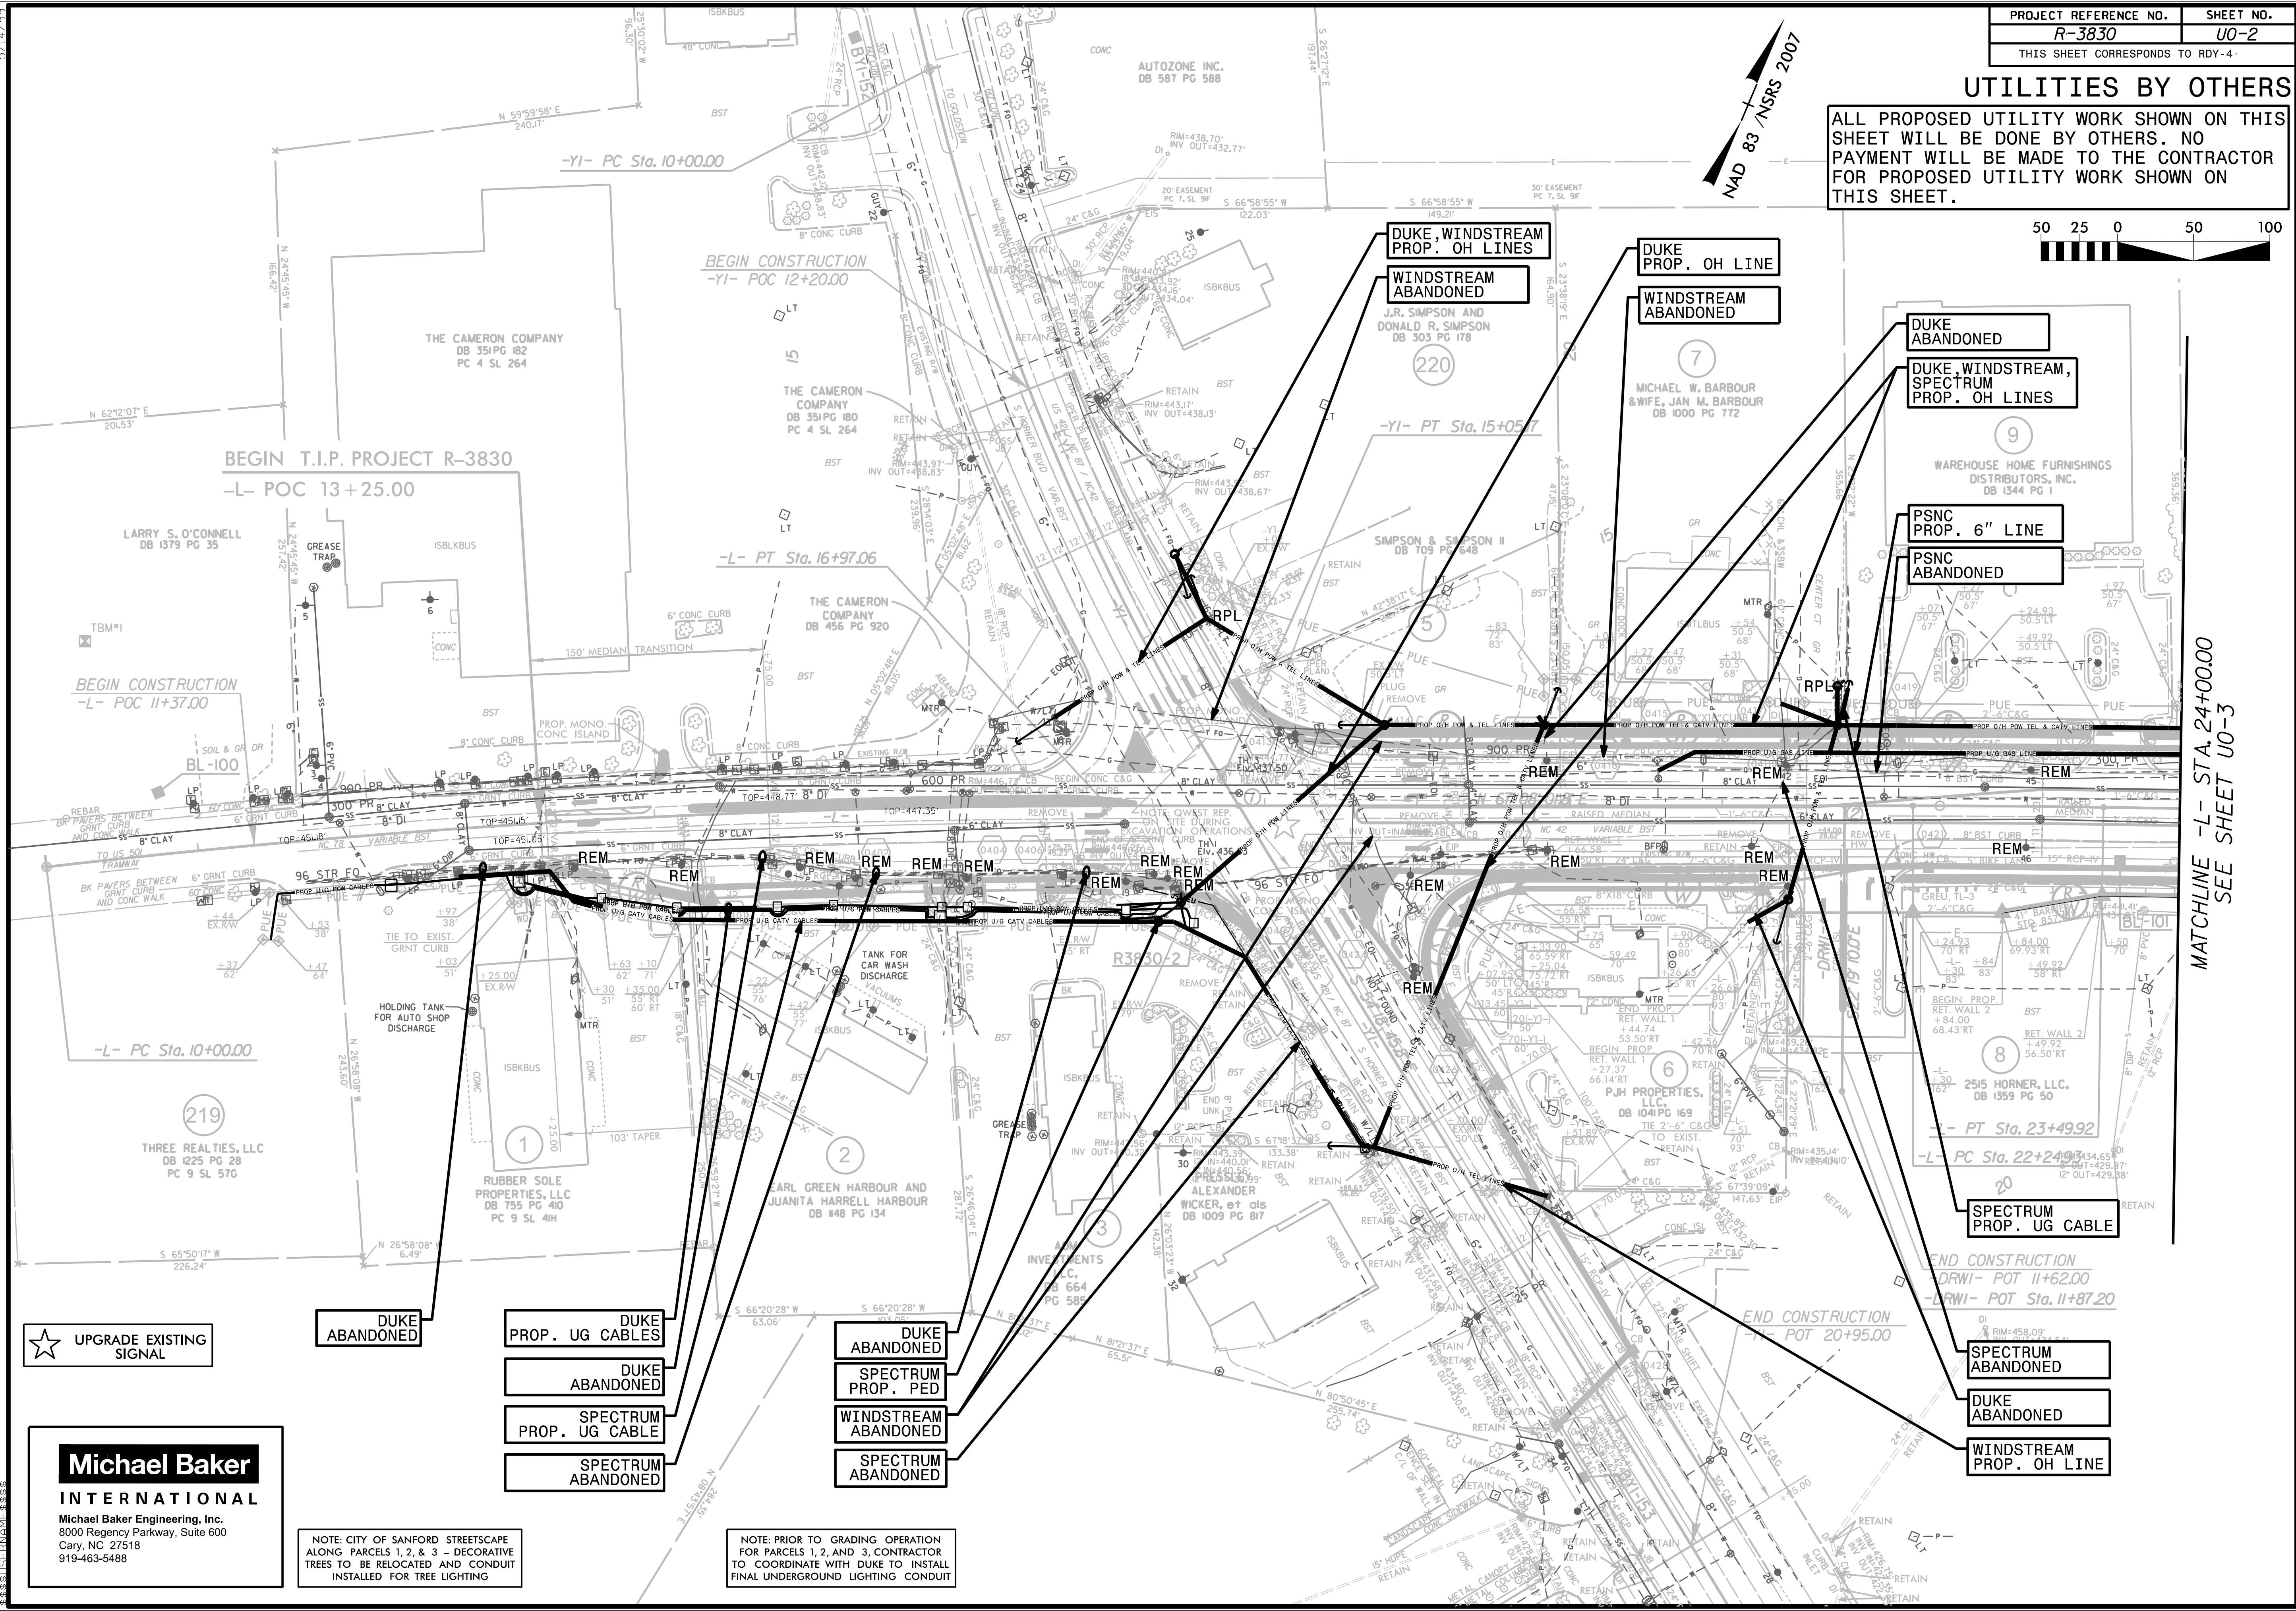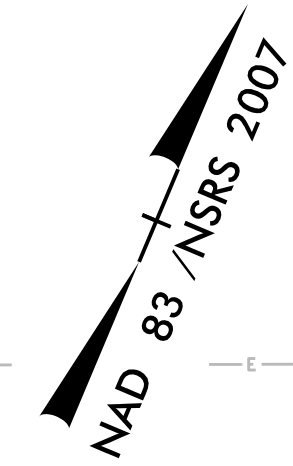

★ UPGRADE EXISTING SIGNAL

Michael Baker INTERNATIONAL
 Michael Baker Engineering, Inc.
 8000 Regency Parkway, Suite 600
 Cary, NC 27518
 919-463-5488

NOTE: CITY OF SANFORD STREETSCAPE ALONG PARCELS 1, 2, & 3 - DECORATIVE TREES TO BE RELOCATED AND CONDUIT INSTALLED FOR TREE LIGHTING

NOTE: PRIOR TO GRADING OPERATION FOR PARCELS 1, 2, AND 3, CONTRACTOR TO COORDINATE WITH DUKE TO INSTALL FINAL UNDERGROUND LIGHTING CONDUIT

DUKE ABANDONED

DUKE PROP. UG CABLES

DUKE ABANDONED

SPECTRUM PROP. UG CABLE

SPECTRUM ABANDONED

DUKE ABANDONED

SPECTRUM PROP. PED

WINDSTREAM ABANDONED

SPECTRUM ABANDONED

DUKE, WINDSTREAM PROP. OH LINES

WINDSTREAM ABANDONED

DUKE PROP. OH LINE

WINDSTREAM ABANDONED

DUKE ABANDONED

DUKE, WINDSTREAM, SPECTRUM PROP. OH LINES

PSNC PROP. 6" LINE

PSNC ABANDONED

SPECTRUM PROP. UG CABLE

SPECTRUM ABANDONED


DUKE ABANDONED

WINDSTREAM PROP. OH LINE

MATCHLINE -L- STA. 24+00.00
SEE SHEET U0-3

UTILITIES BY OTHERS

ALL PROPOSED UTILITY WORK SHOWN ON THIS SHEET WILL BE DONE BY OTHERS. NO PAYMENT WILL BE MADE TO THE CONTRACTOR FOR PROPOSED UTILITY WORK SHOWN ON THIS SHEET.

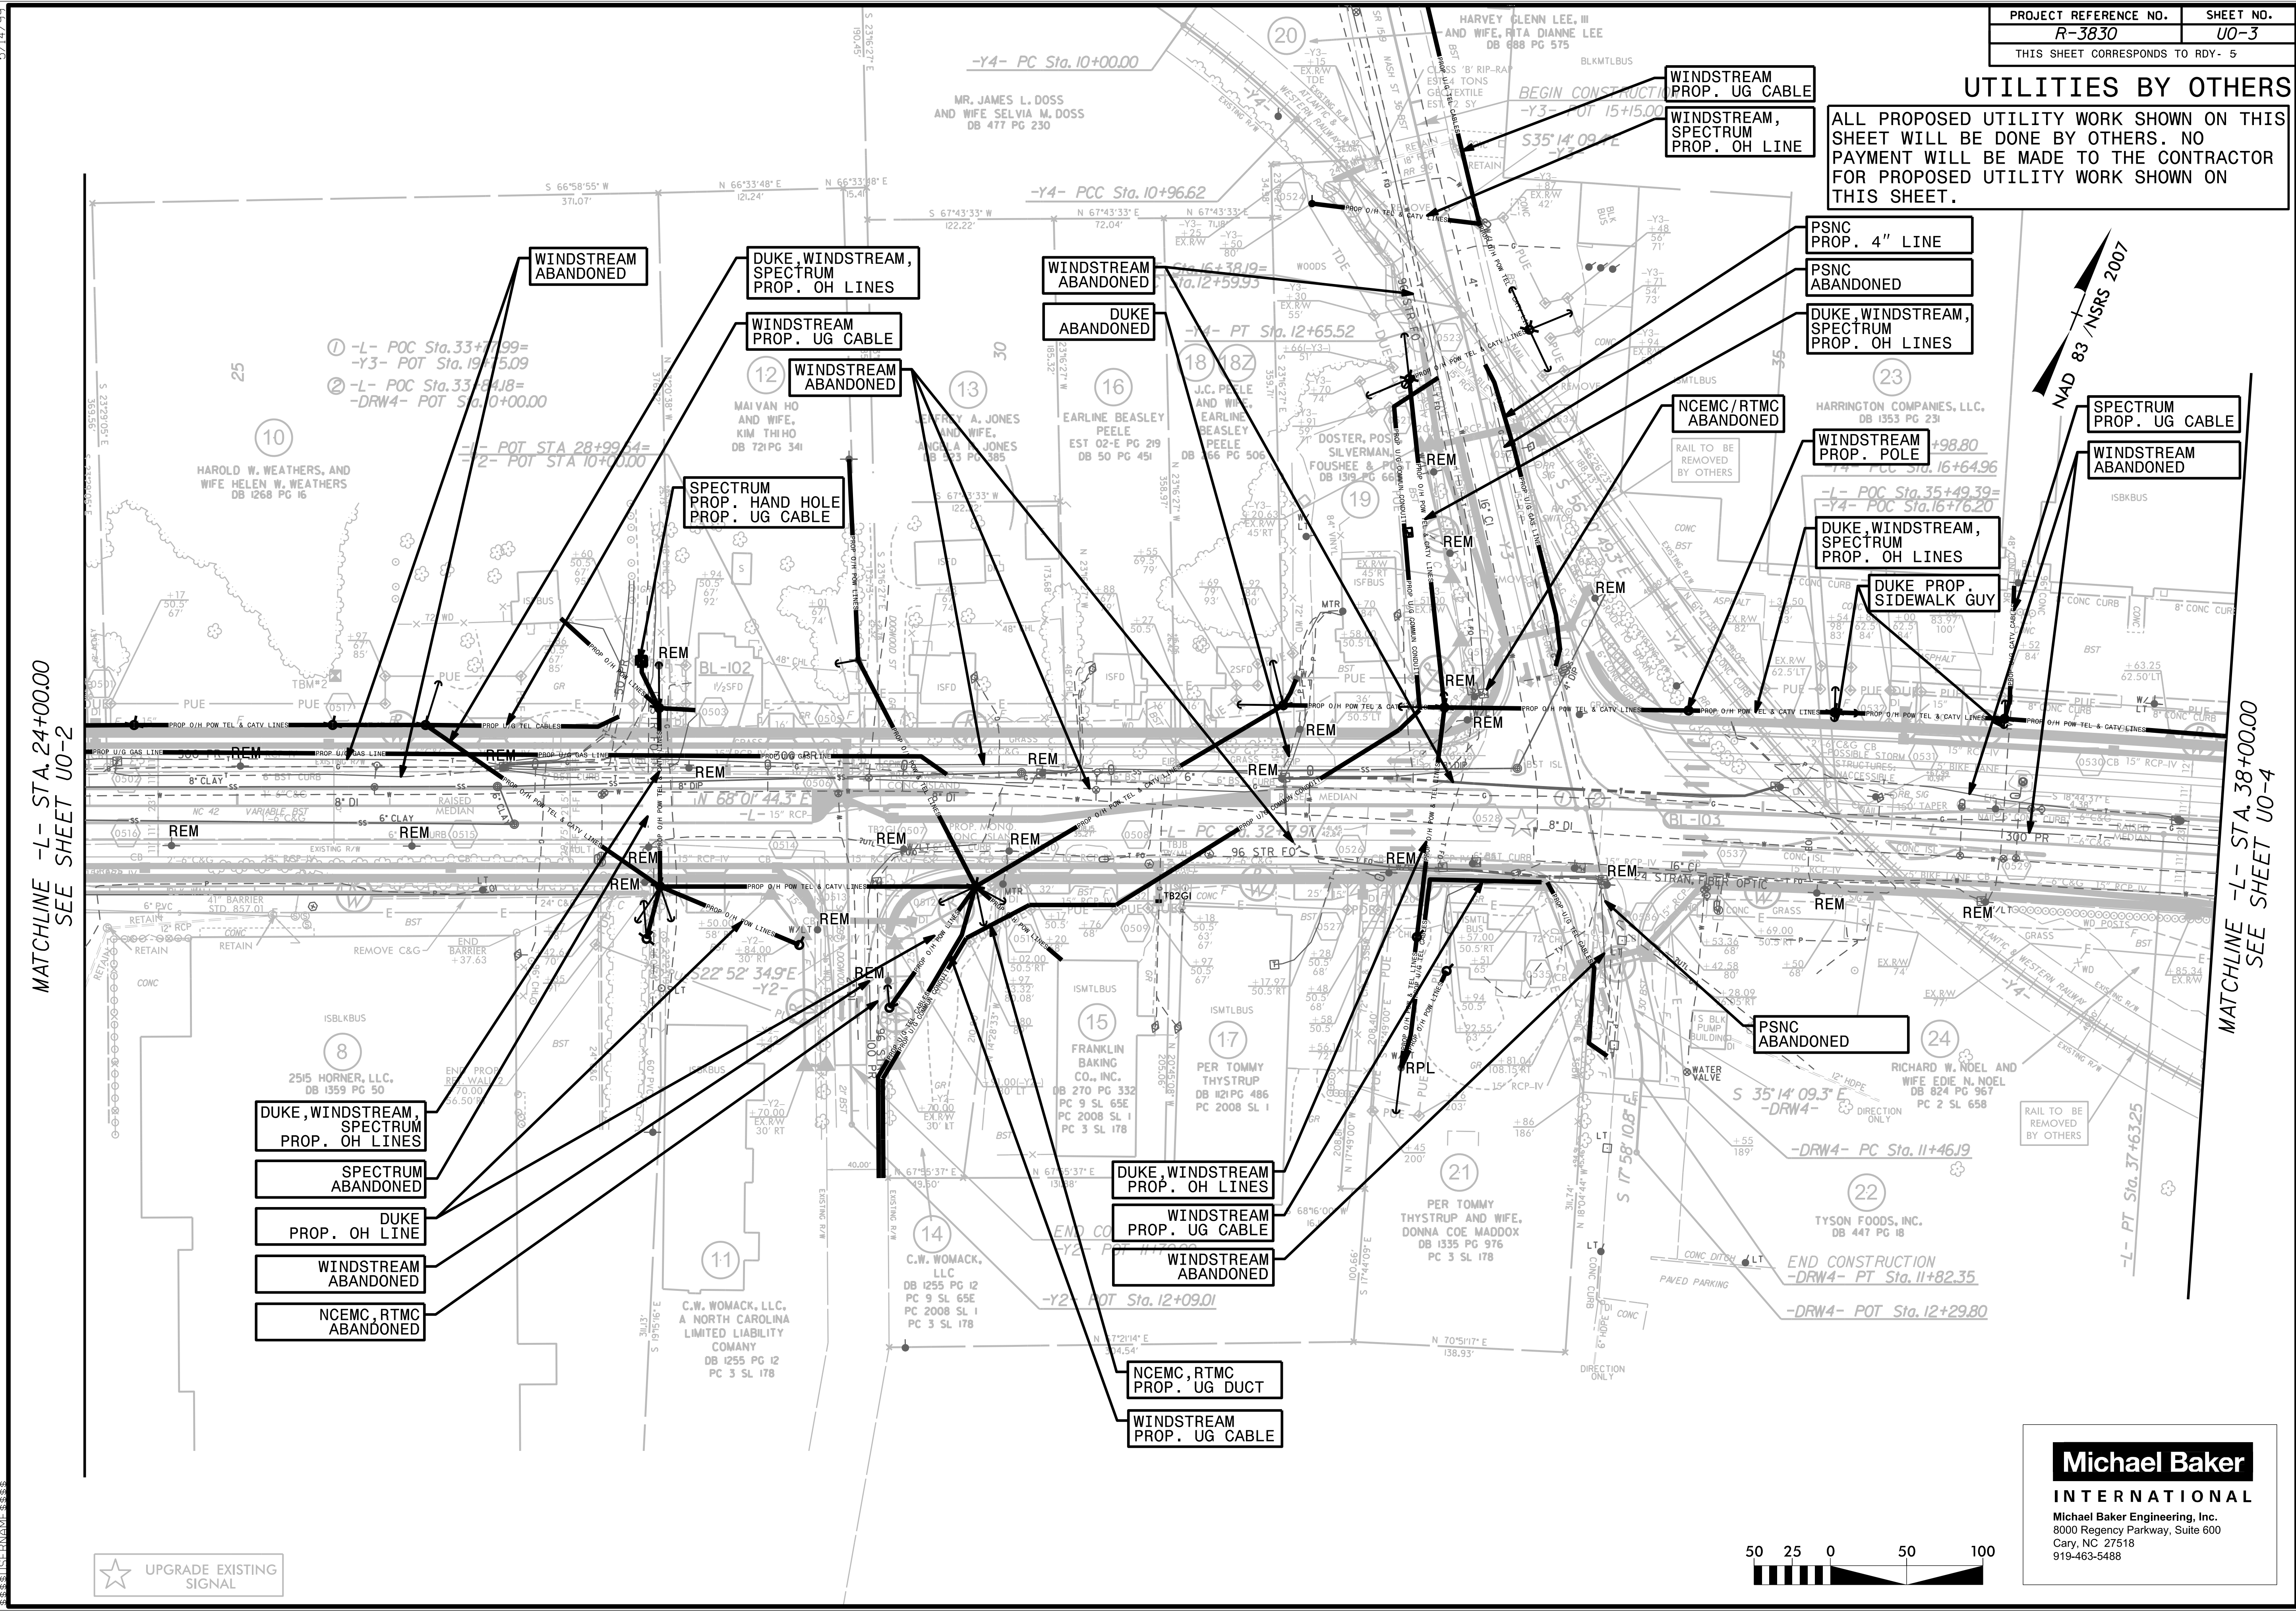

MATCHLINE -L- STA. 24+00.00
SEE SHEET U0-2



MATCHLINE -L- STA. 38+00.00
SEE SHEET U0-4



Michael Baker
INTERNATIONAL
Michael Baker Engineering, Inc.
8000 Regency Parkway, Suite 600
Cary, NC 27518
919-463-5488

UTILITIES BY OTHERS



ALL PROPOSED UTILITY WORK SHOWN ON THIS SHEET WILL BE DONE BY OTHERS. NO PAYMENT WILL BE MADE TO THE CONTRACTOR FOR PROPOSED UTILITY WORK SHOWN ON THIS SHEET.

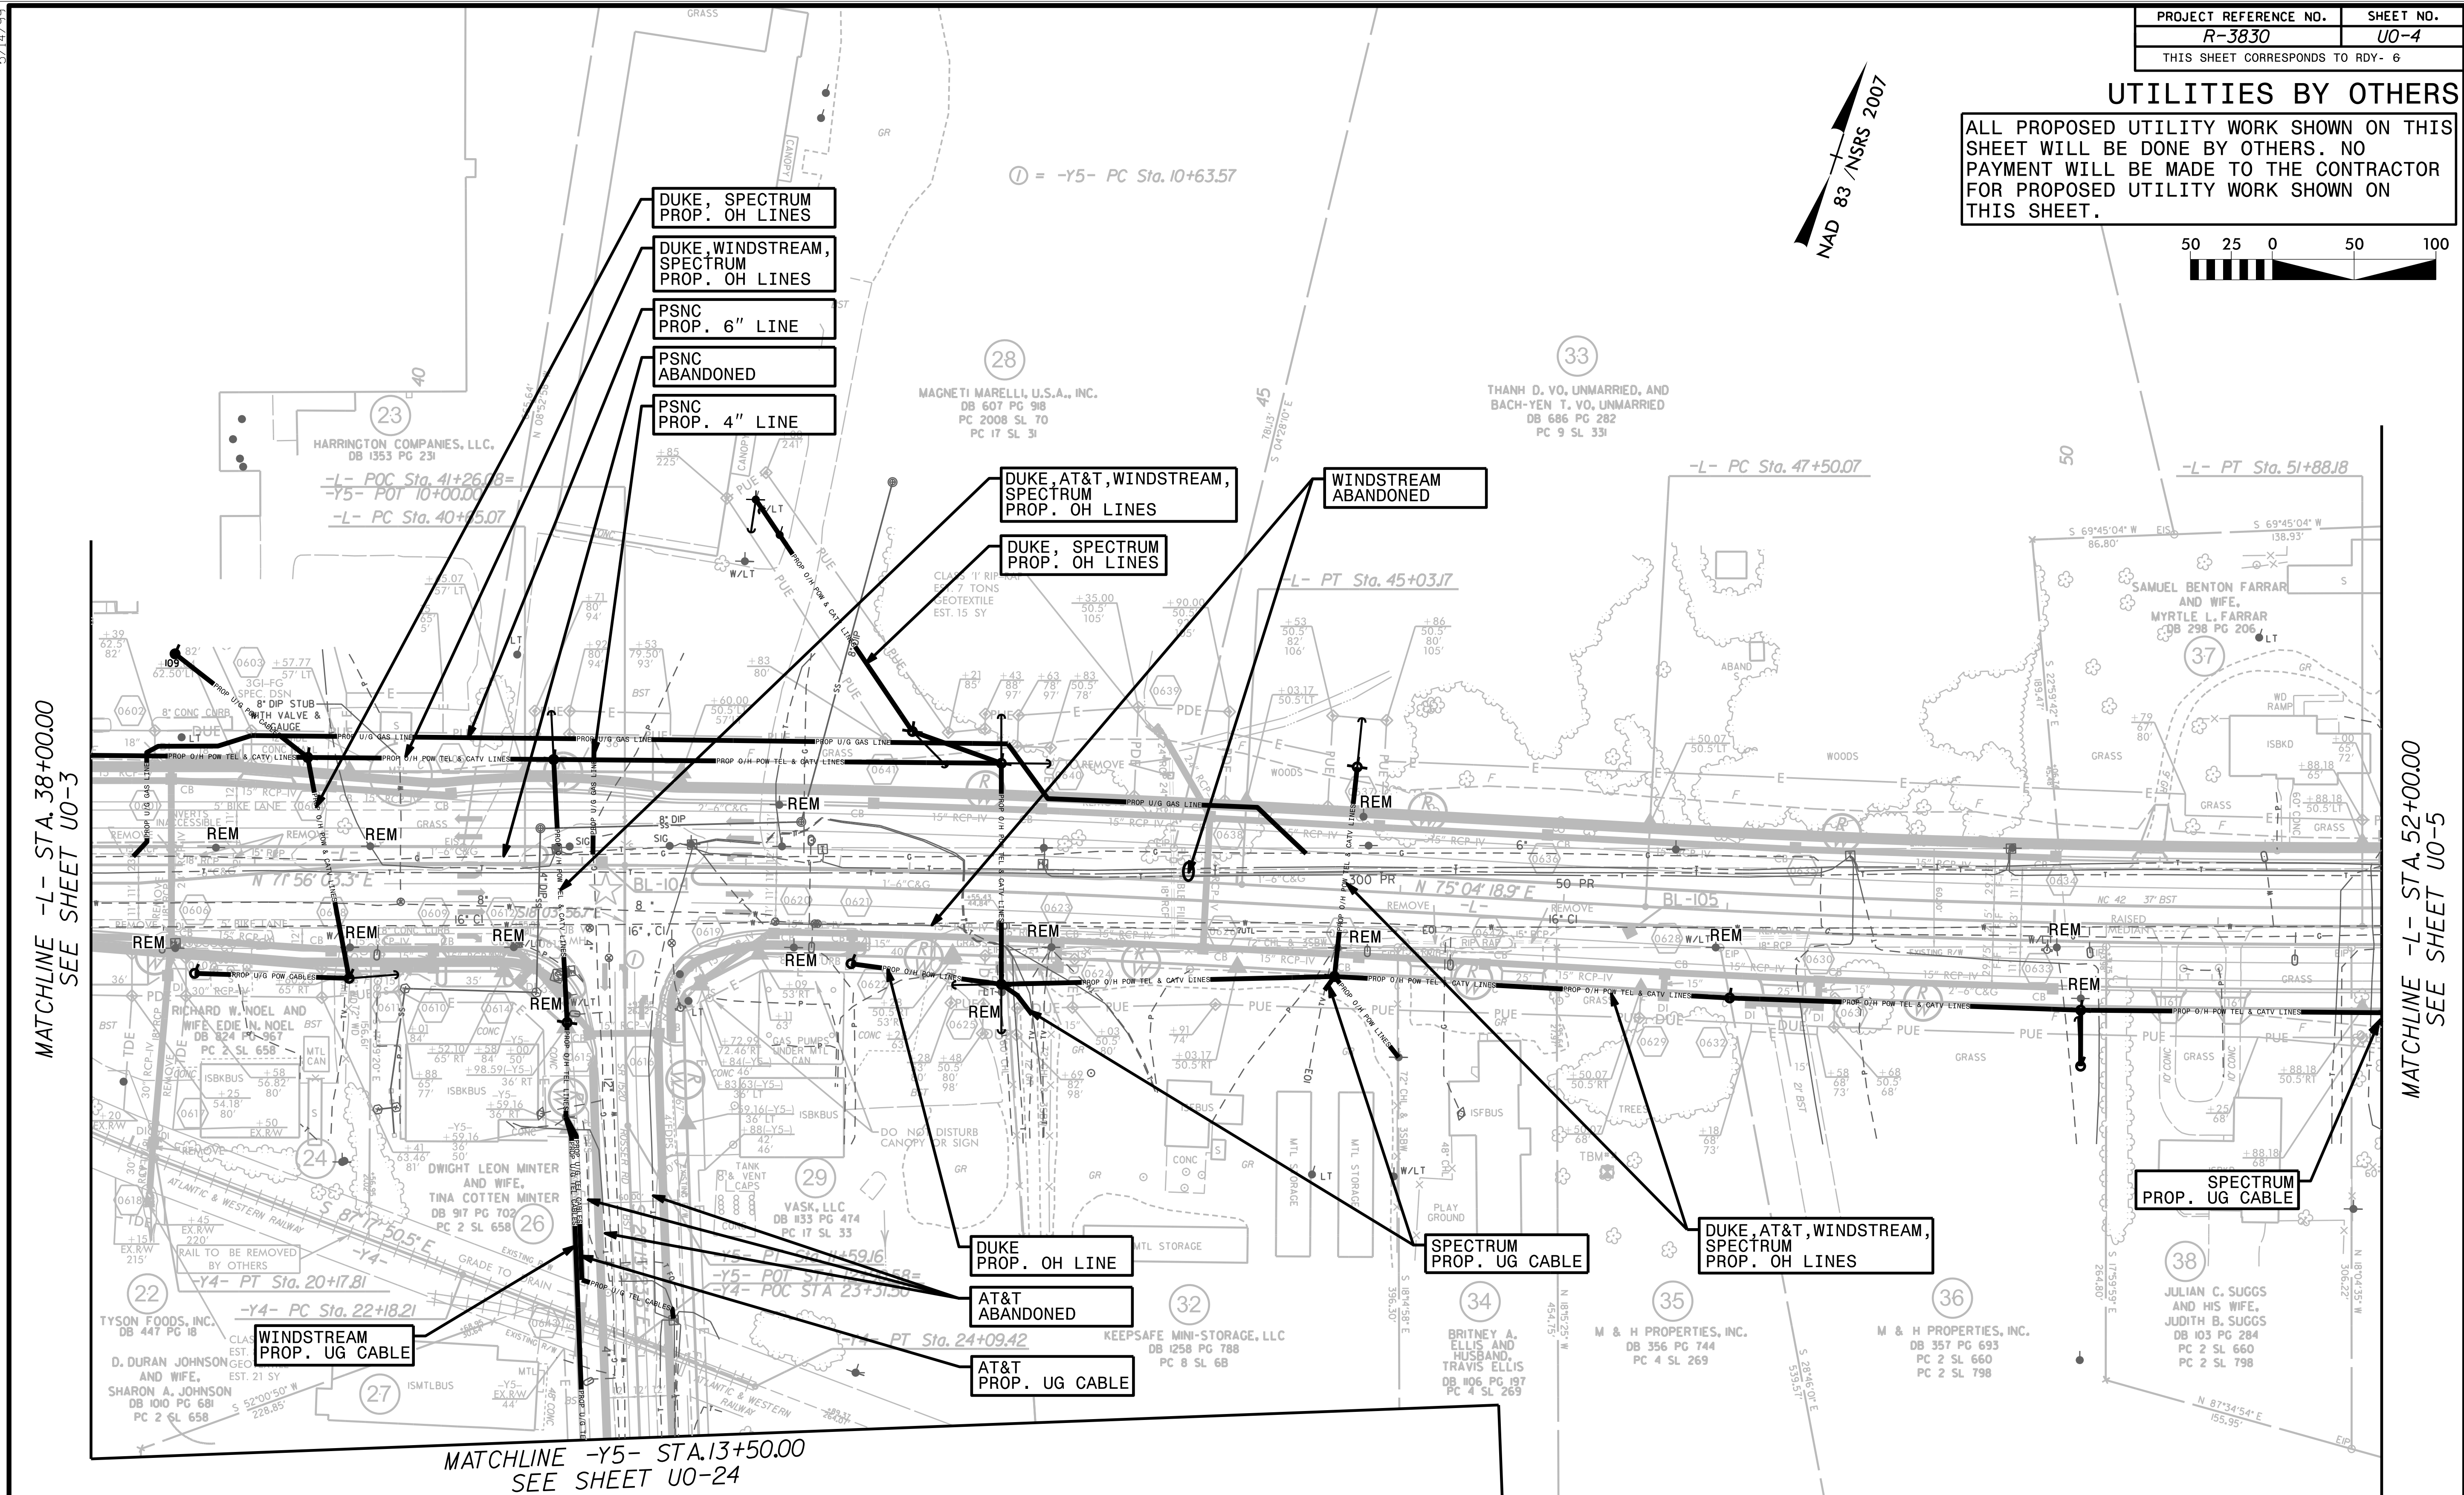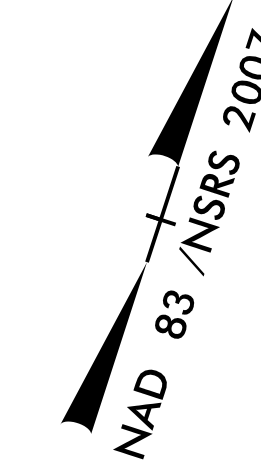

Michael Baker
INTERNATIONAL
Michael Baker Engineering, Inc.
8000 Regency Parkway, Suite 600
Cary, NC 27518
919-463-5488

UTILITIES BY OTHERS

ALL PROPOSED UTILITY WORK SHOWN ON THIS SHEET WILL BE DONE BY OTHERS. NO PAYMENT WILL BE MADE TO THE CONTRACTOR FOR PROPOSED UTILITY WORK SHOWN ON THIS SHEET.

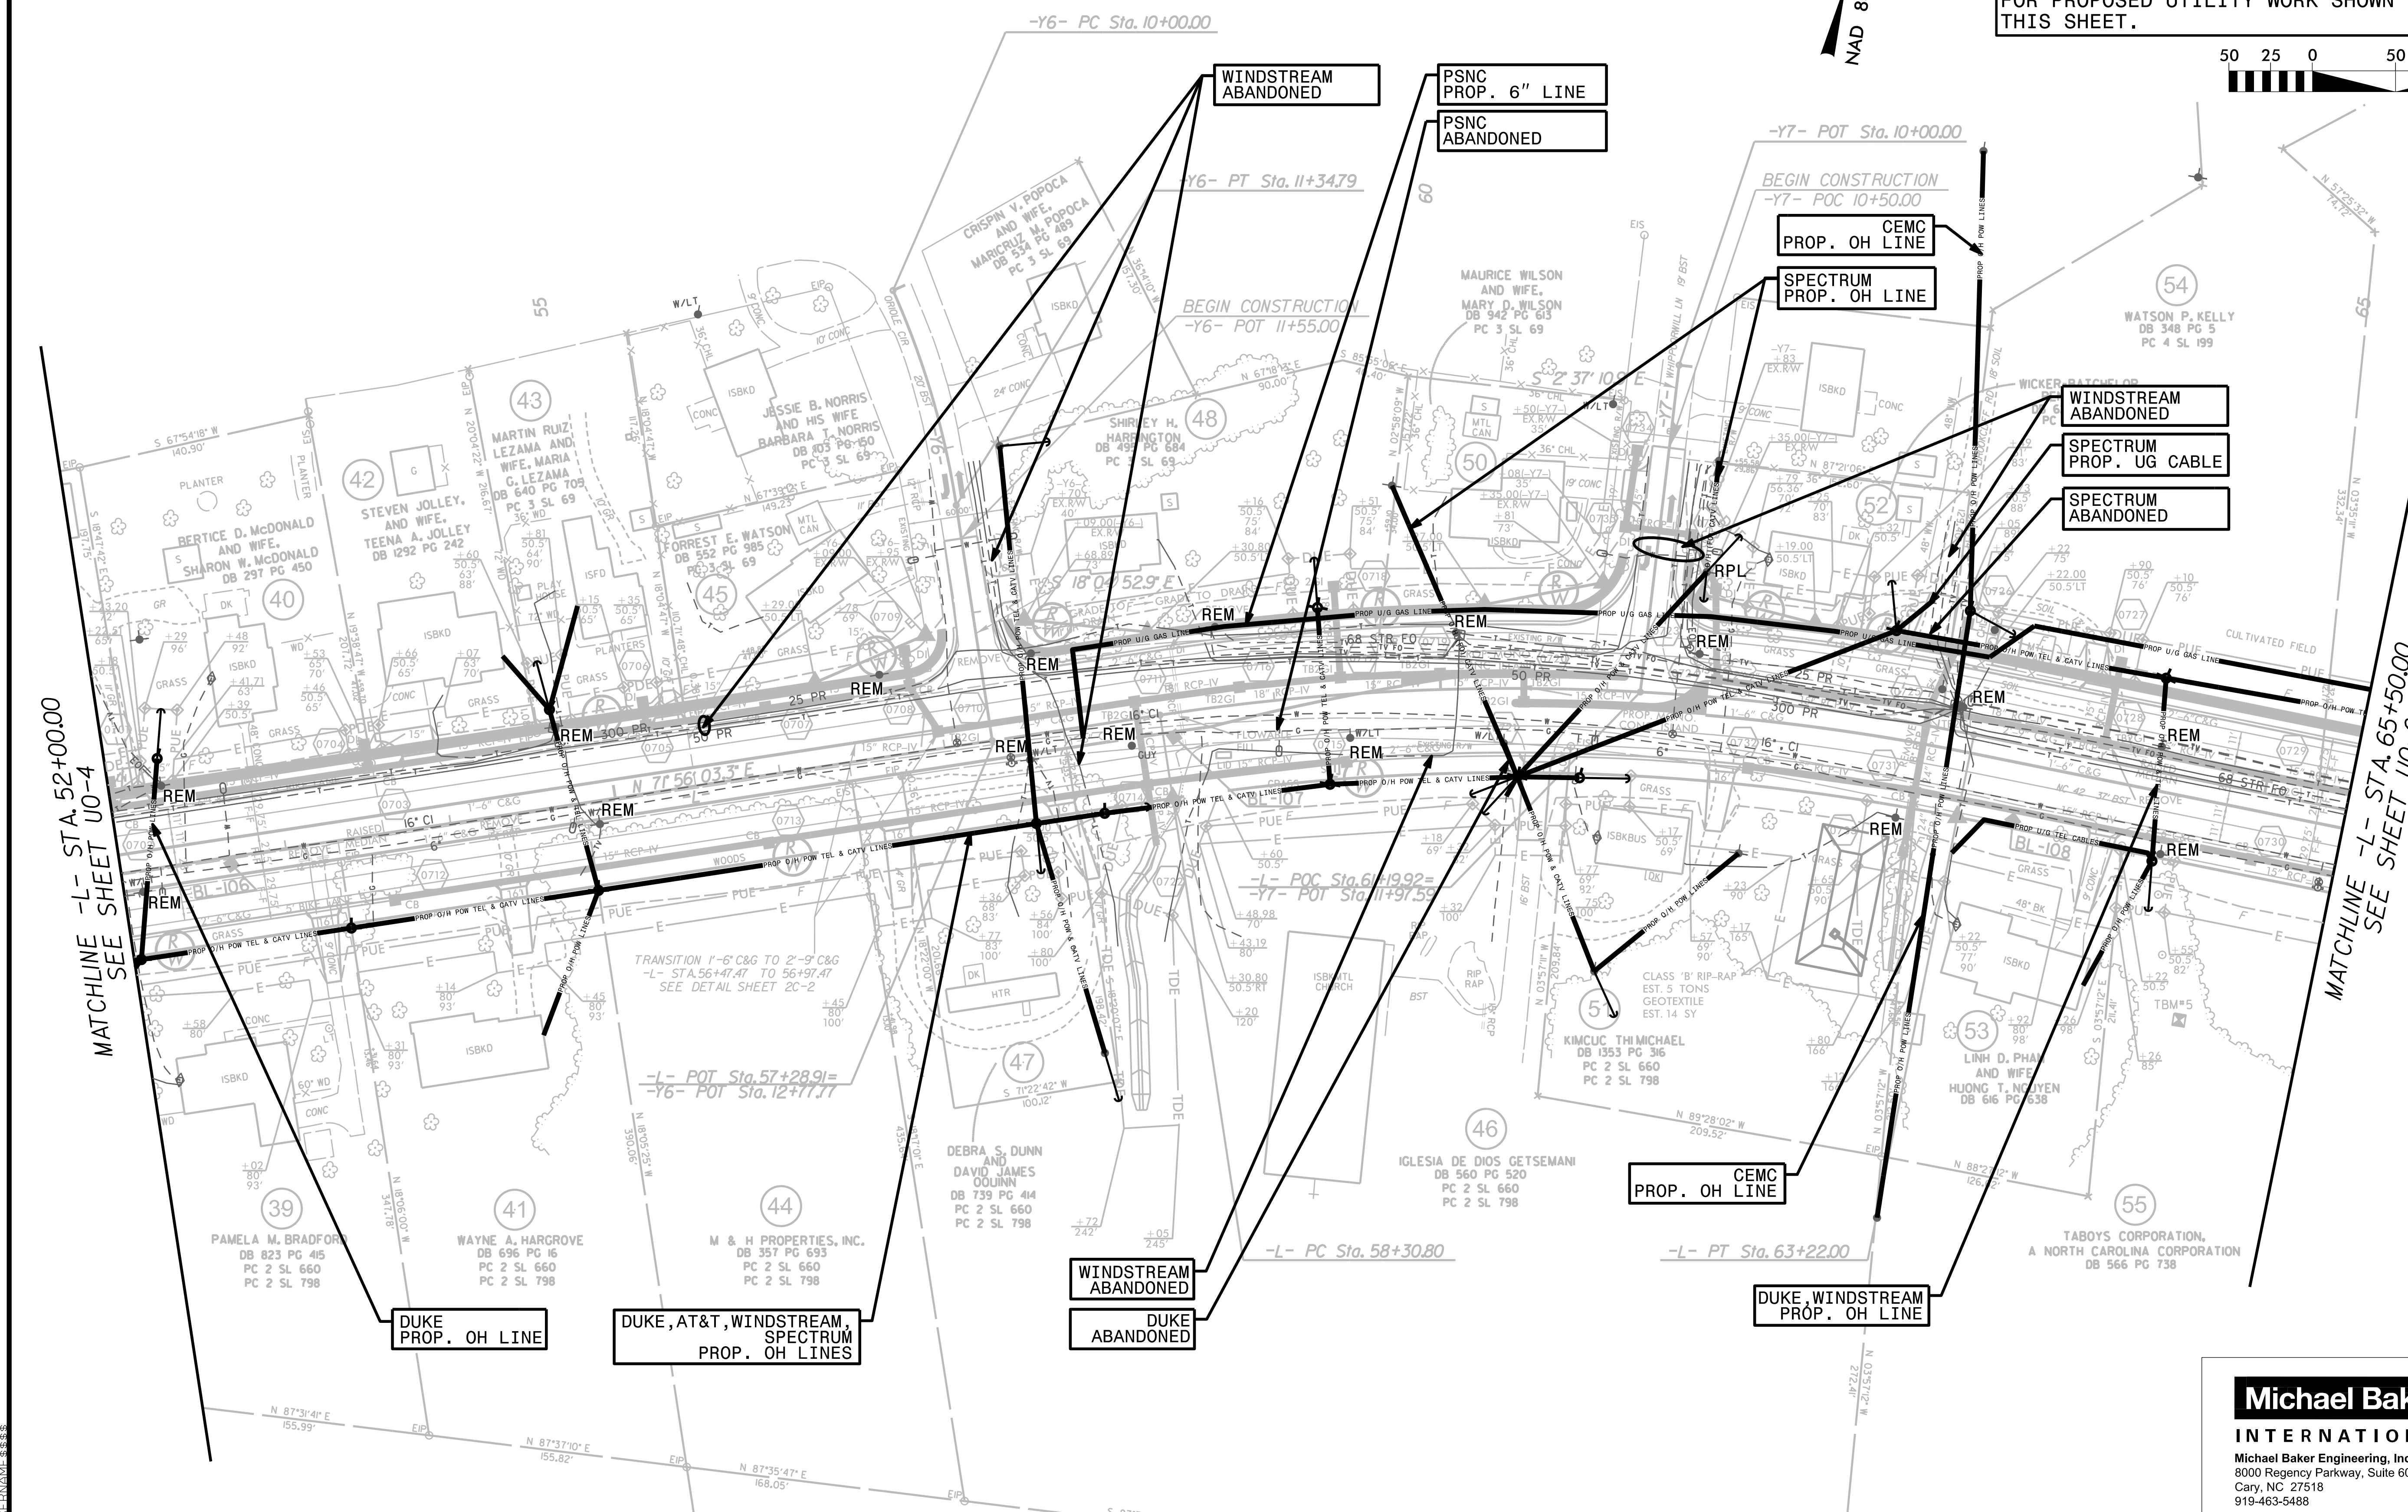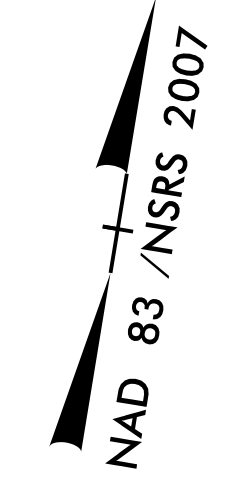

Michael Baker
INTERNATIONAL
 Michael Baker Engineering, Inc.
 8000 Regency Parkway, Suite 600
 Cary, NC 27518
 919-463-5488

5/14/99
 66 65 64 63 62 61 60 59 58 57 56 55 54 53 52 51 50 49 48 47 46 45 44 43 42 41 40 39


UTILITIES BY OTHERS

ALL PROPOSED UTILITY WORK SHOWN ON THIS SHEET WILL BE DONE BY OTHERS. NO PAYMENT WILL BE MADE TO THE CONTRACTOR FOR PROPOSED UTILITY WORK SHOWN ON THIS SHEET.



NAD 83 / NSRS 2007

- 70 = BELINDA GAIL DICKENS
DB 1301 PG 528
PC 2 SL 409
- 72 = JOSE SOCORRO PEREZ AND WIFE,
MARIA VERONICA RAMIREZ DE PEREZ
DB 1337 PG 995
PC 2 SL 409

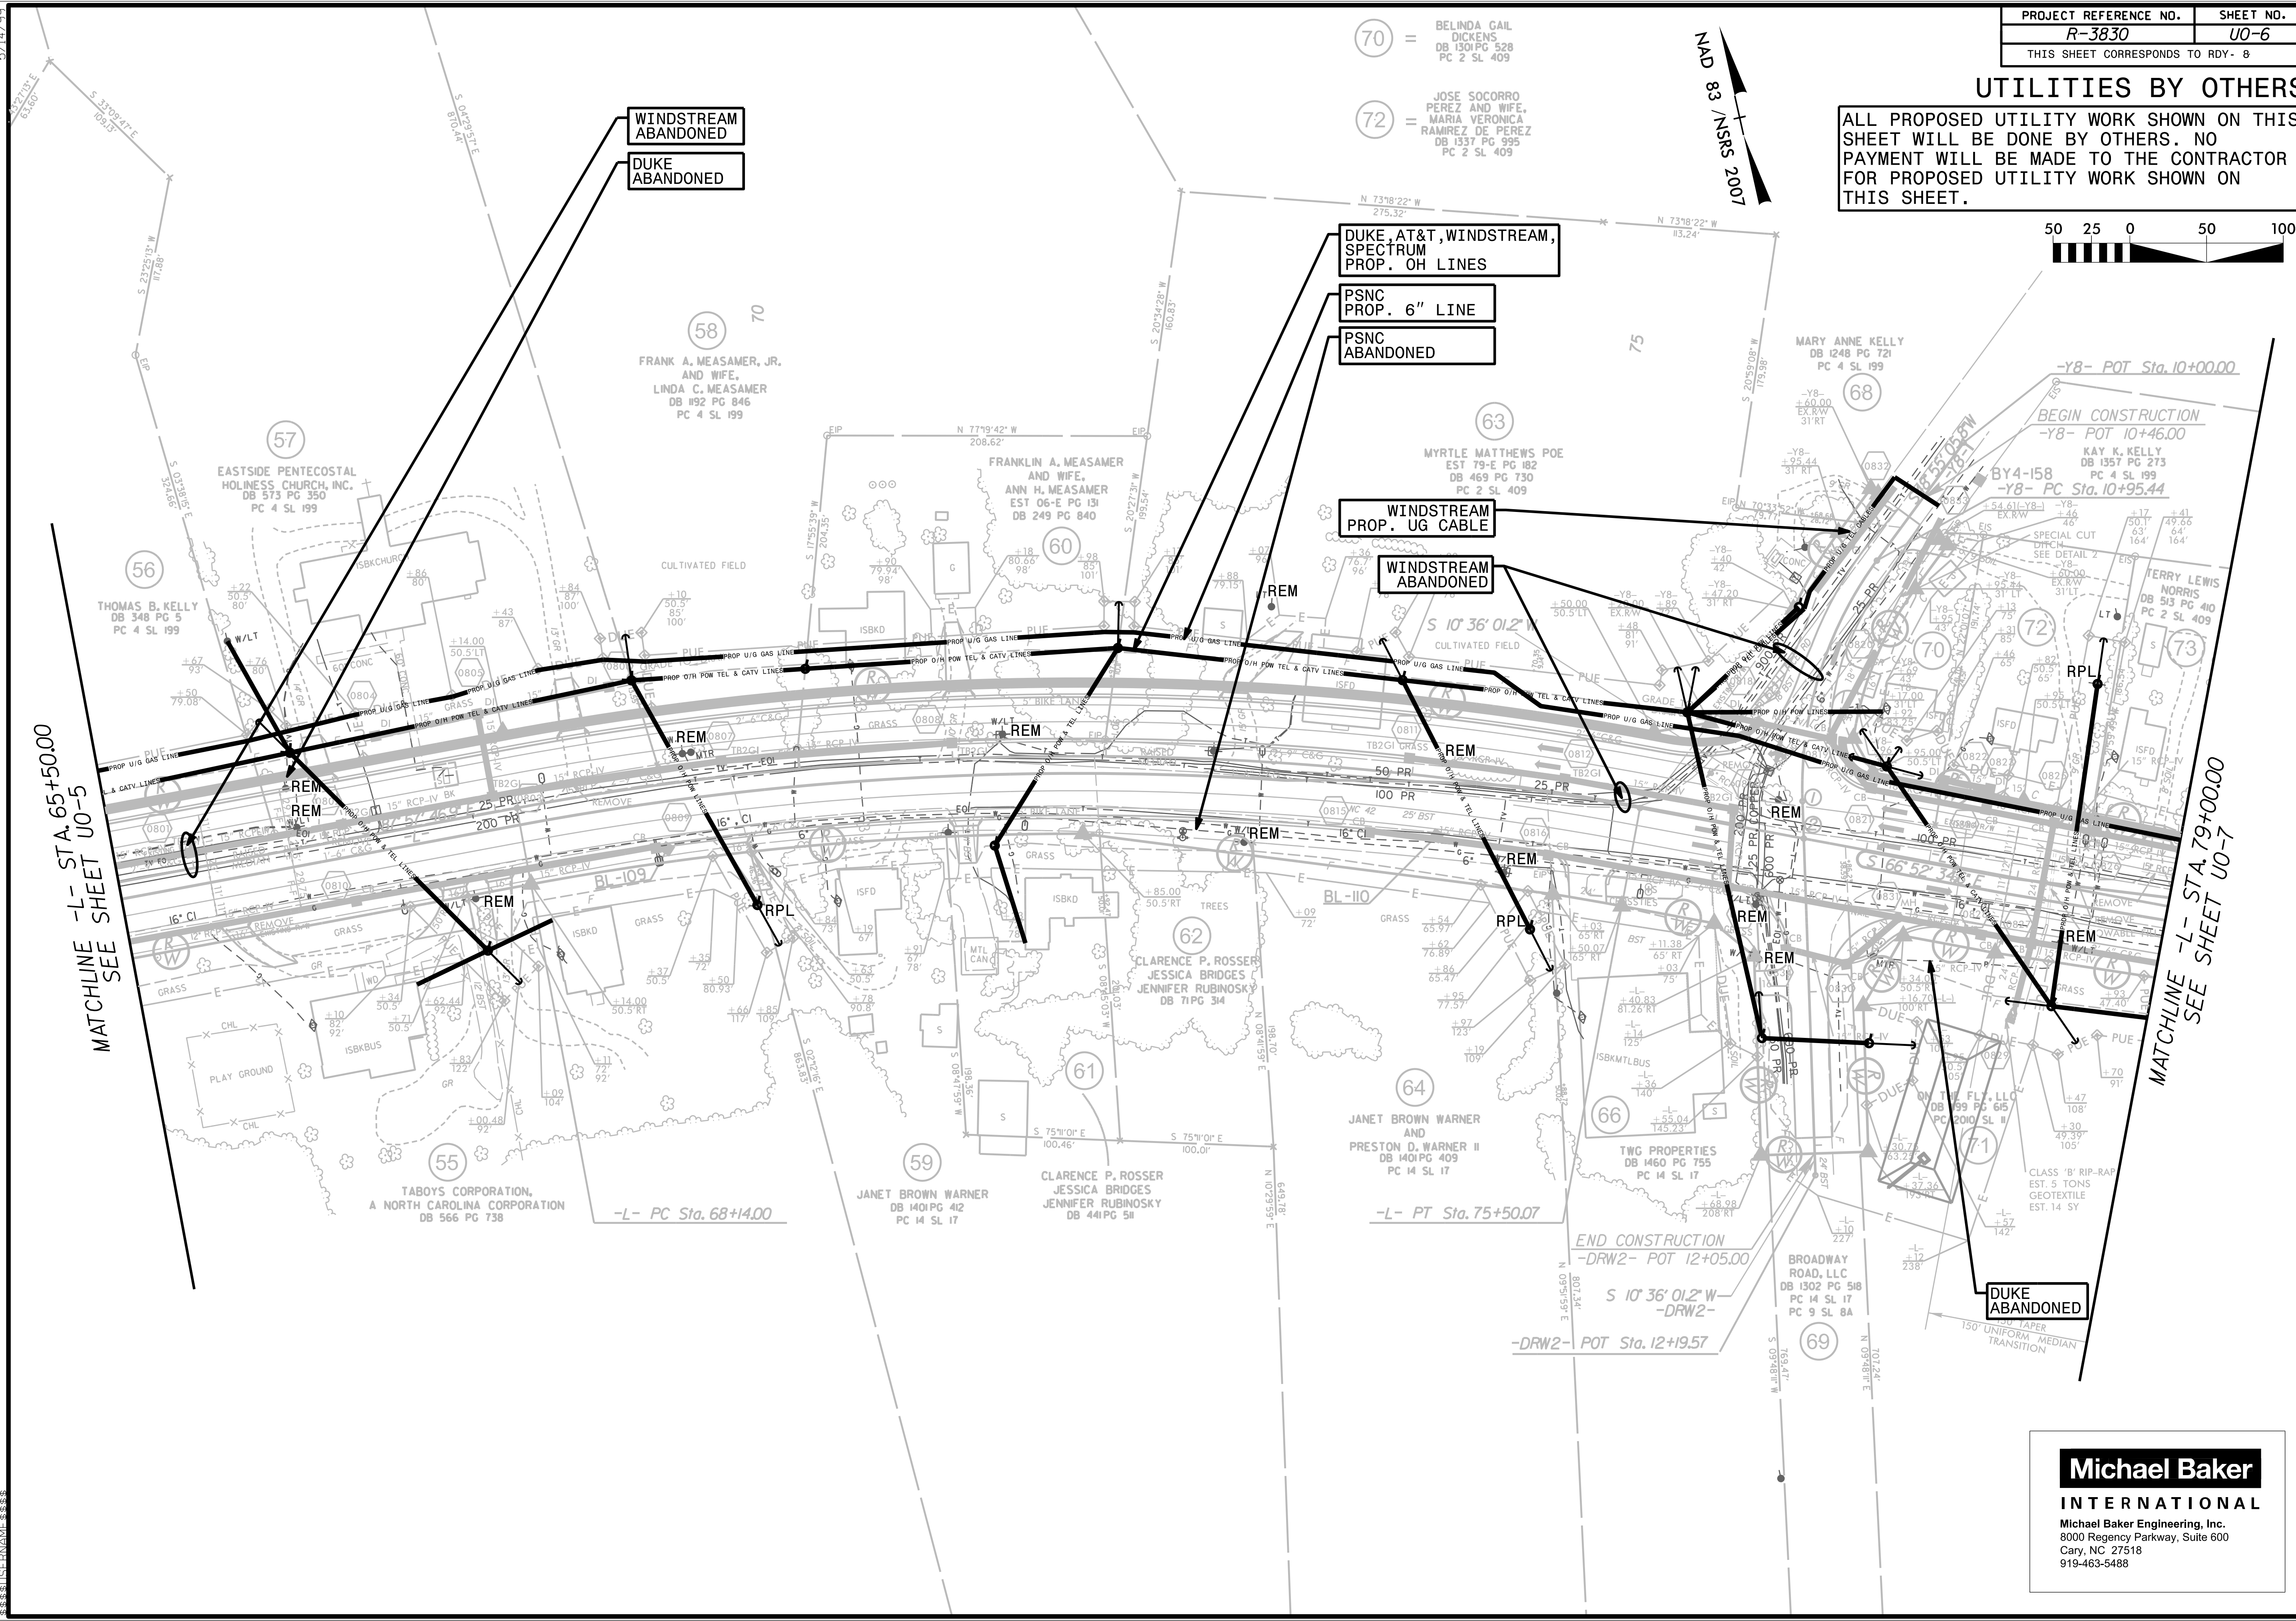

MATCHLINE -L- STA. 65+50.00
SEE SHEET U0-5

MATCHLINE -L- STA. 79+00.00
SEE SHEET U0-7

Michael Baker
INTERNATIONAL
Michael Baker Engineering, Inc.
8000 Regency Parkway, Suite 600
Cary, NC 27518
919-463-5488

UTILITIES BY OTHERS


ALL PROPOSED UTILITY WORK SHOWN ON THIS SHEET WILL BE DONE BY OTHERS. NO PAYMENT WILL BE MADE TO THE CONTRACTOR FOR PROPOSED UTILITY WORK SHOWN ON THIS SHEET.



NAD 83 / NRS 2007

MATCHLINE -L- STA. 79+00.00
SEE SHEET U0-6

MATCHLINE -L- STA. 93+00.00
SEE SHEET U0-8

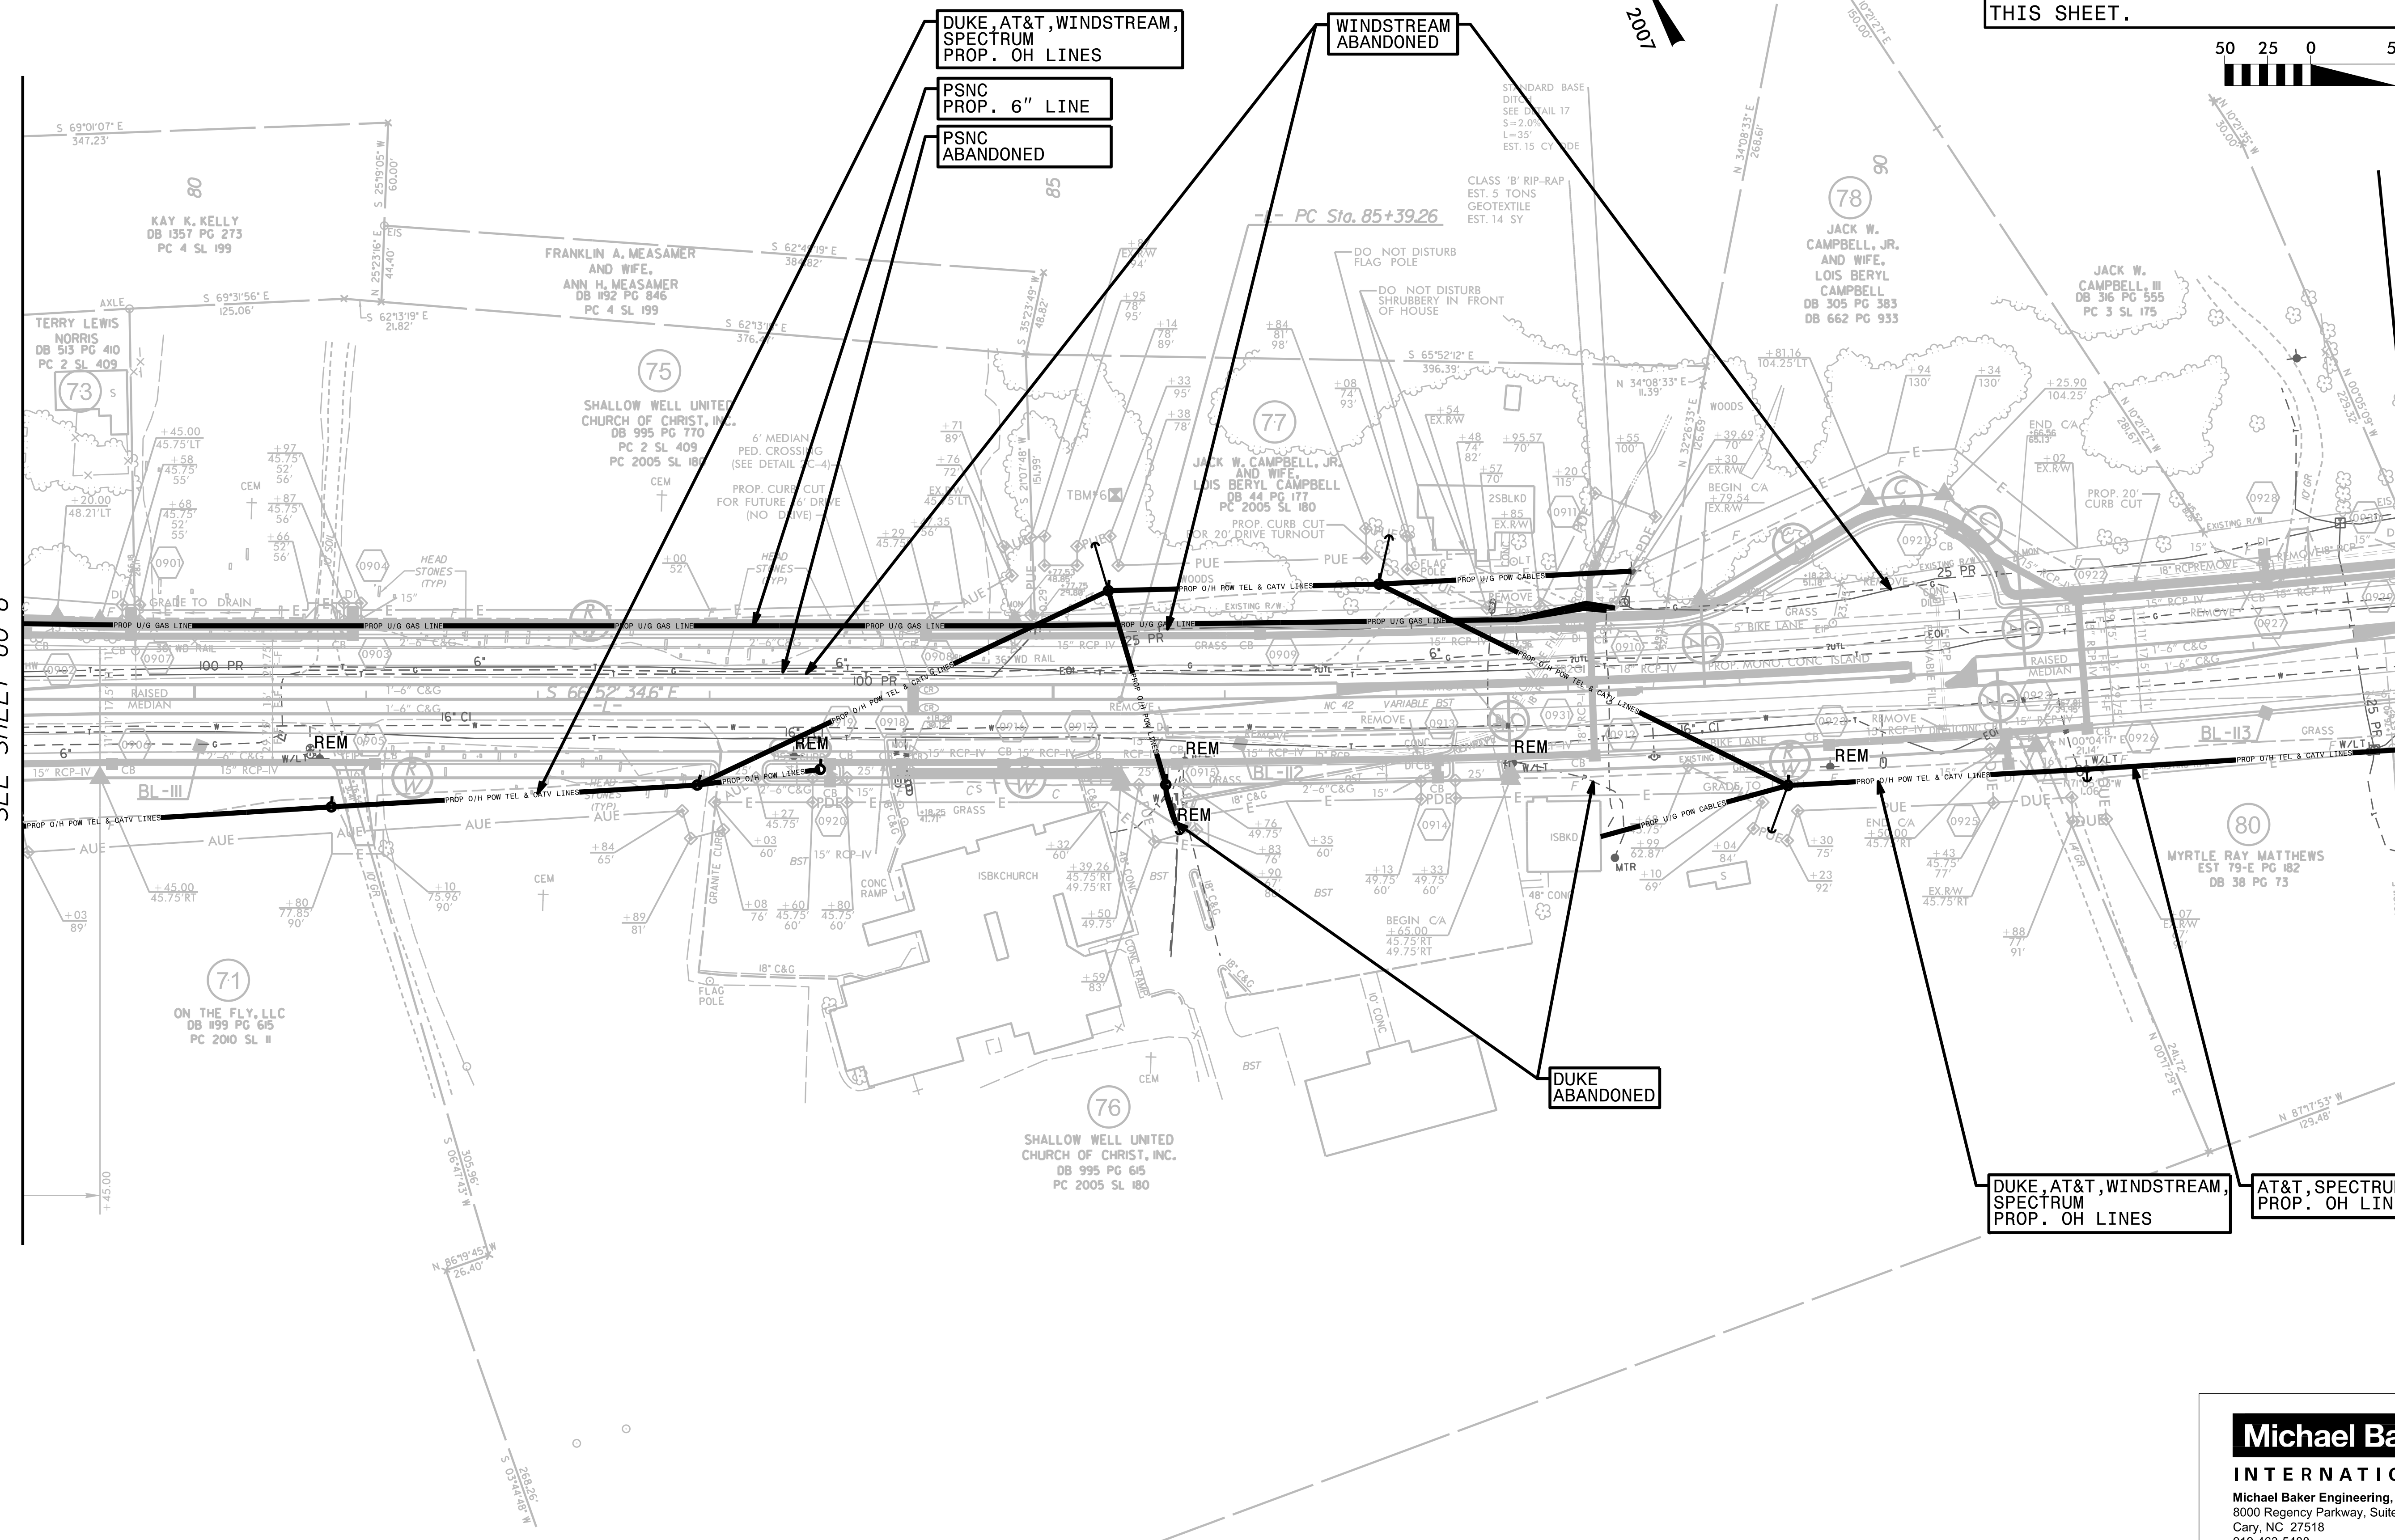

DUKE, AT&T, WINDSTREAM,
SPECTRUM
PROP. OH LINES

PSNC
PROP. 6" LINE

PSNC
ABANDONED

WINDSTREAM
ABANDONED

DUKE
ABANDONED


DUKE, AT&T, WINDSTREAM,
SPECTRUM
PROP. OH LINES

AT&T, SPECTRUM
PROP. OH LINES


Michael Baker
INTERNATIONAL
Michael Baker Engineering, Inc.
8000 Regency Parkway, Suite 600
Cary, NC 27518
919-463-5488

UTILITIES BY OTHERS

ALL PROPOSED UTILITY WORK SHOWN ON THIS SHEET WILL BE DONE BY OTHERS. NO PAYMENT WILL BE MADE TO THE CONTRACTOR FOR PROPOSED UTILITY WORK SHOWN ON THIS SHEET.

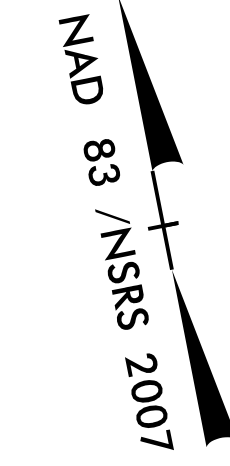

5/14/99

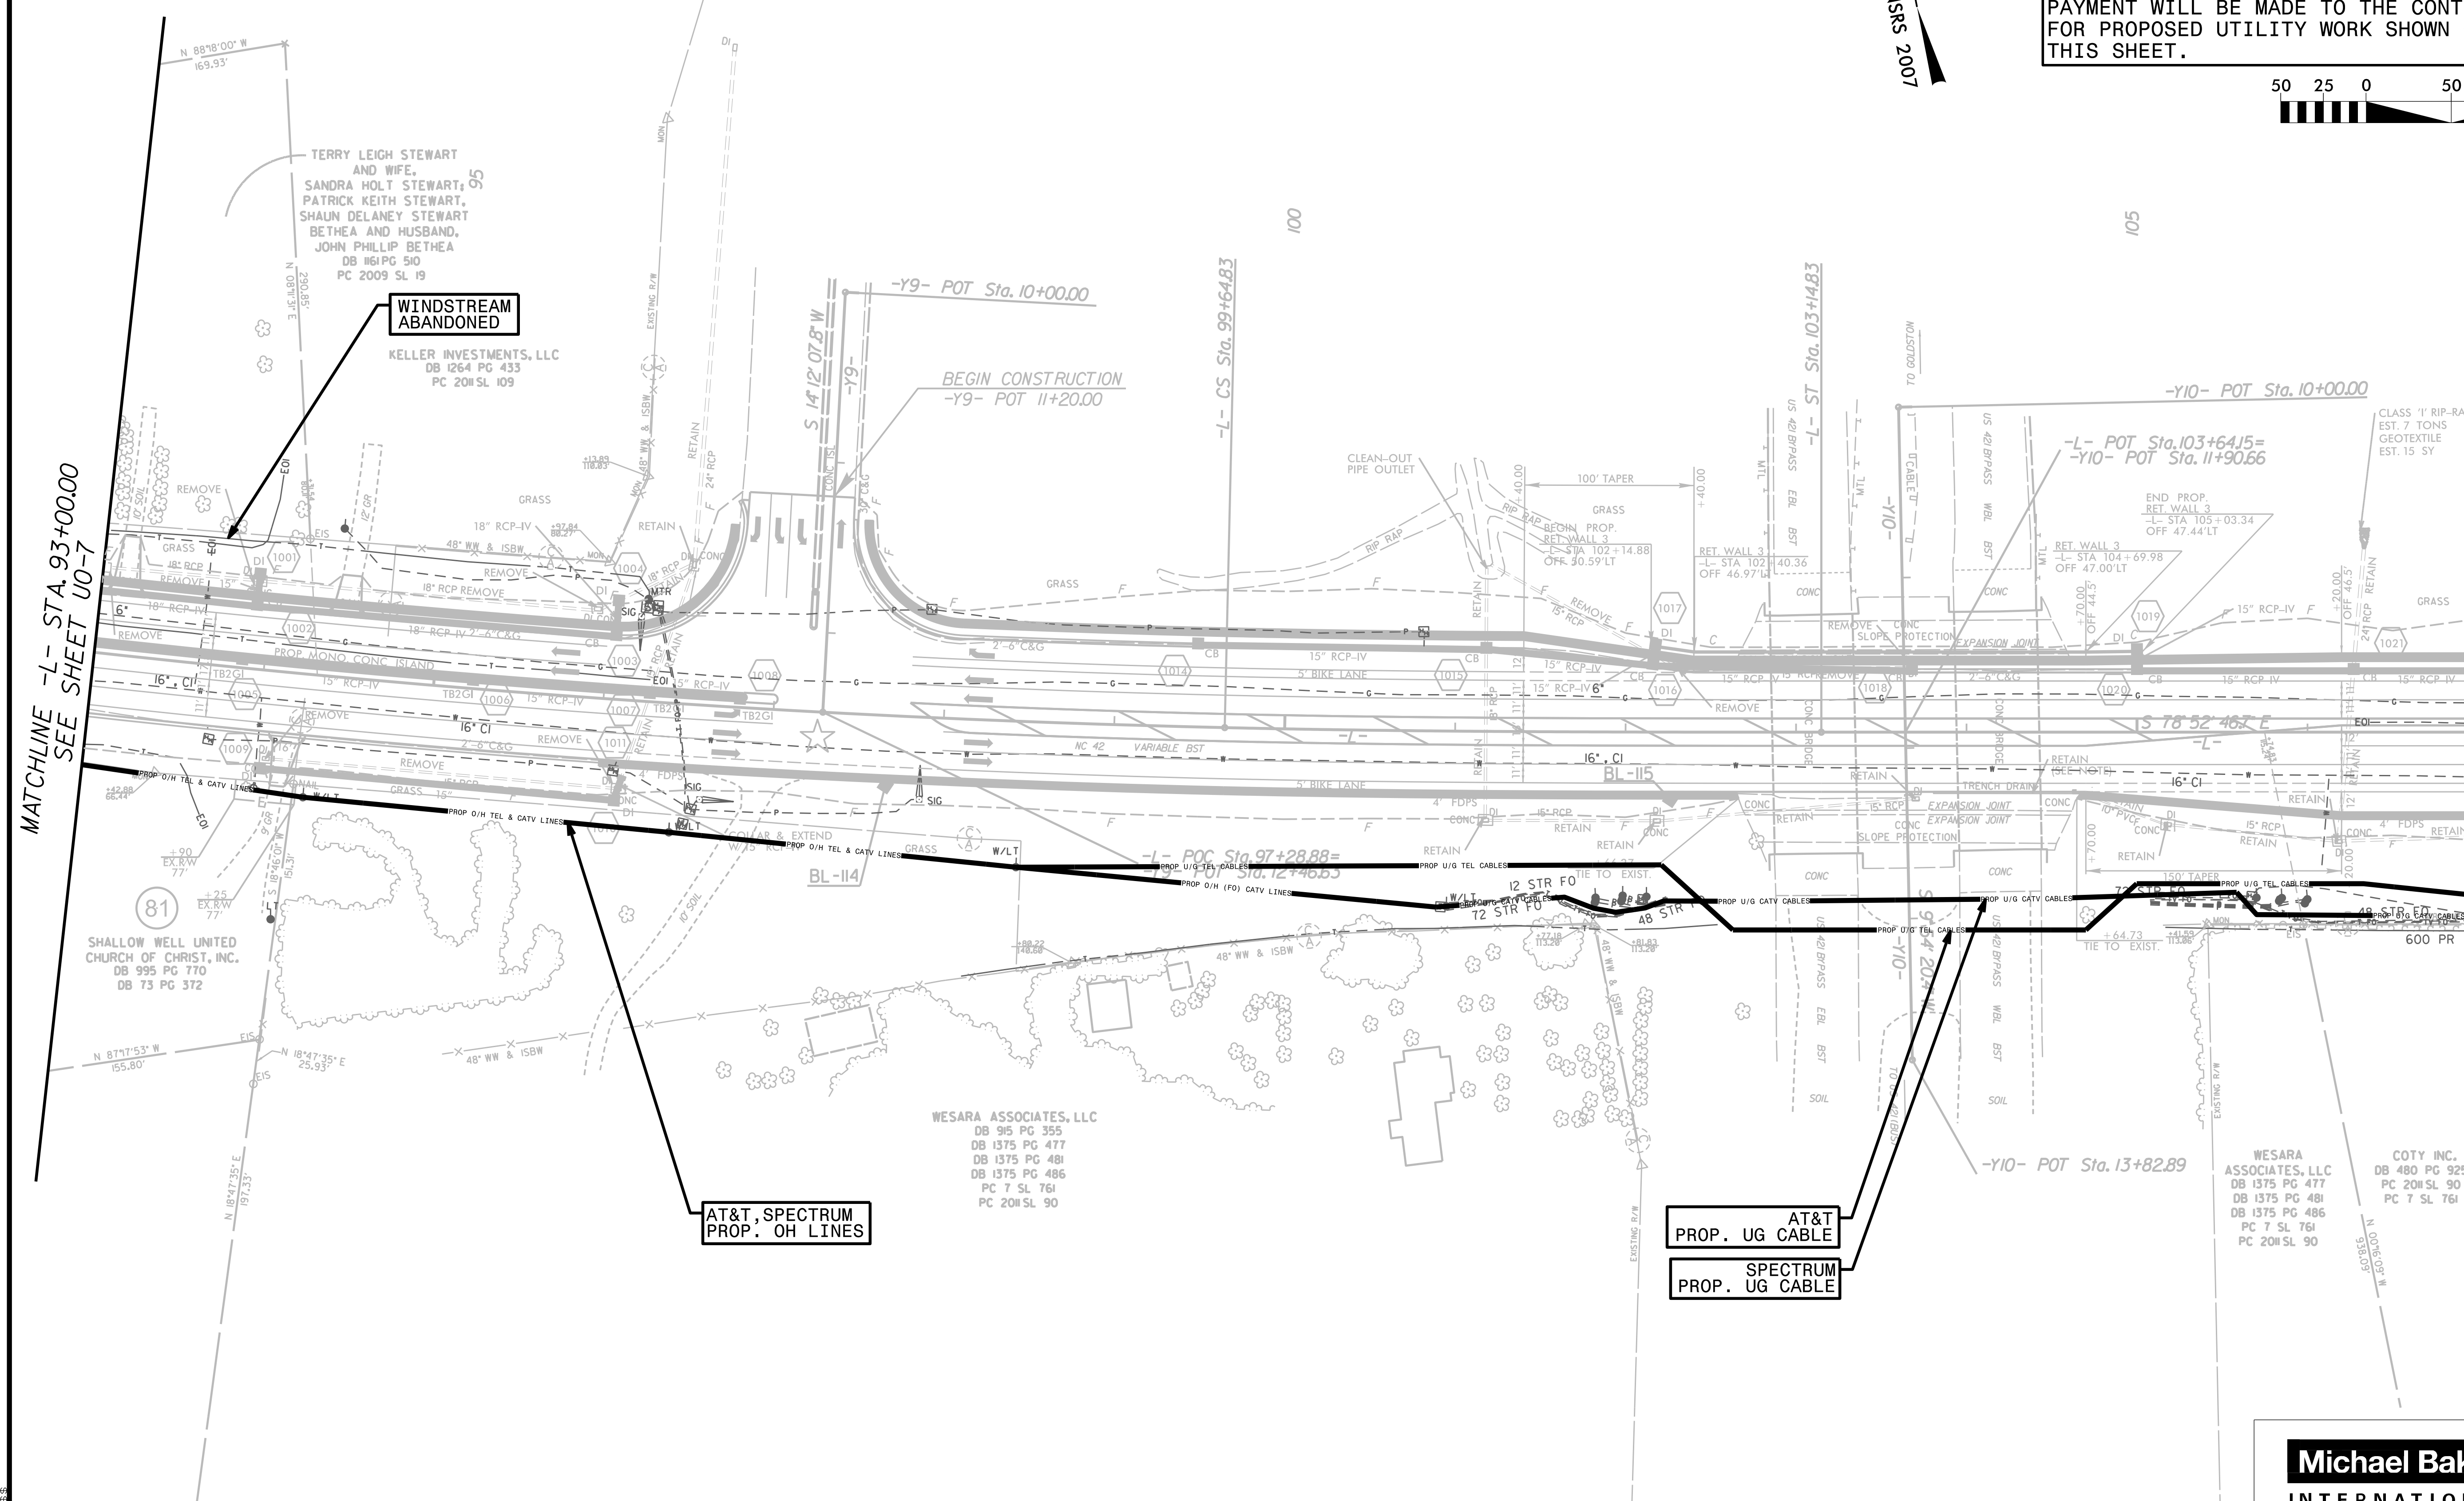

MATCHLINE -L- STA. 93+00.00
SEE SHEET U0-7

MATCHLINE -L- STA. 107+00.00
SEE SHEET U0-9

★ UPGRADE EXISTING SIGNAL

AT&T
PROP. UG CABLE

SPECTRUM
PROP. UG CABLE

Michael Baker
INTERNATIONAL
Michael Baker Engineering, Inc.
8000 Regency Parkway, Suite 600
Cary, NC 27518
919-463-5488


UTILITIES BY OTHERS

ALL PROPOSED UTILITY WORK SHOWN ON THIS SHEET WILL BE DONE BY OTHERS. NO PAYMENT WILL BE MADE TO THE CONTRACTOR FOR PROPOSED UTILITY WORK SHOWN ON THIS SHEET.



NAD 83 / NSRS 2007

- ① = -L- POT Sta.120+90.41 = -Y12- POT Sta.11+91.50
- ② = -L- POC Sta.128+92.24 = -Y13- POT Sta.10+00.00
- ③ = -Y13- PC Sta.10+32.98

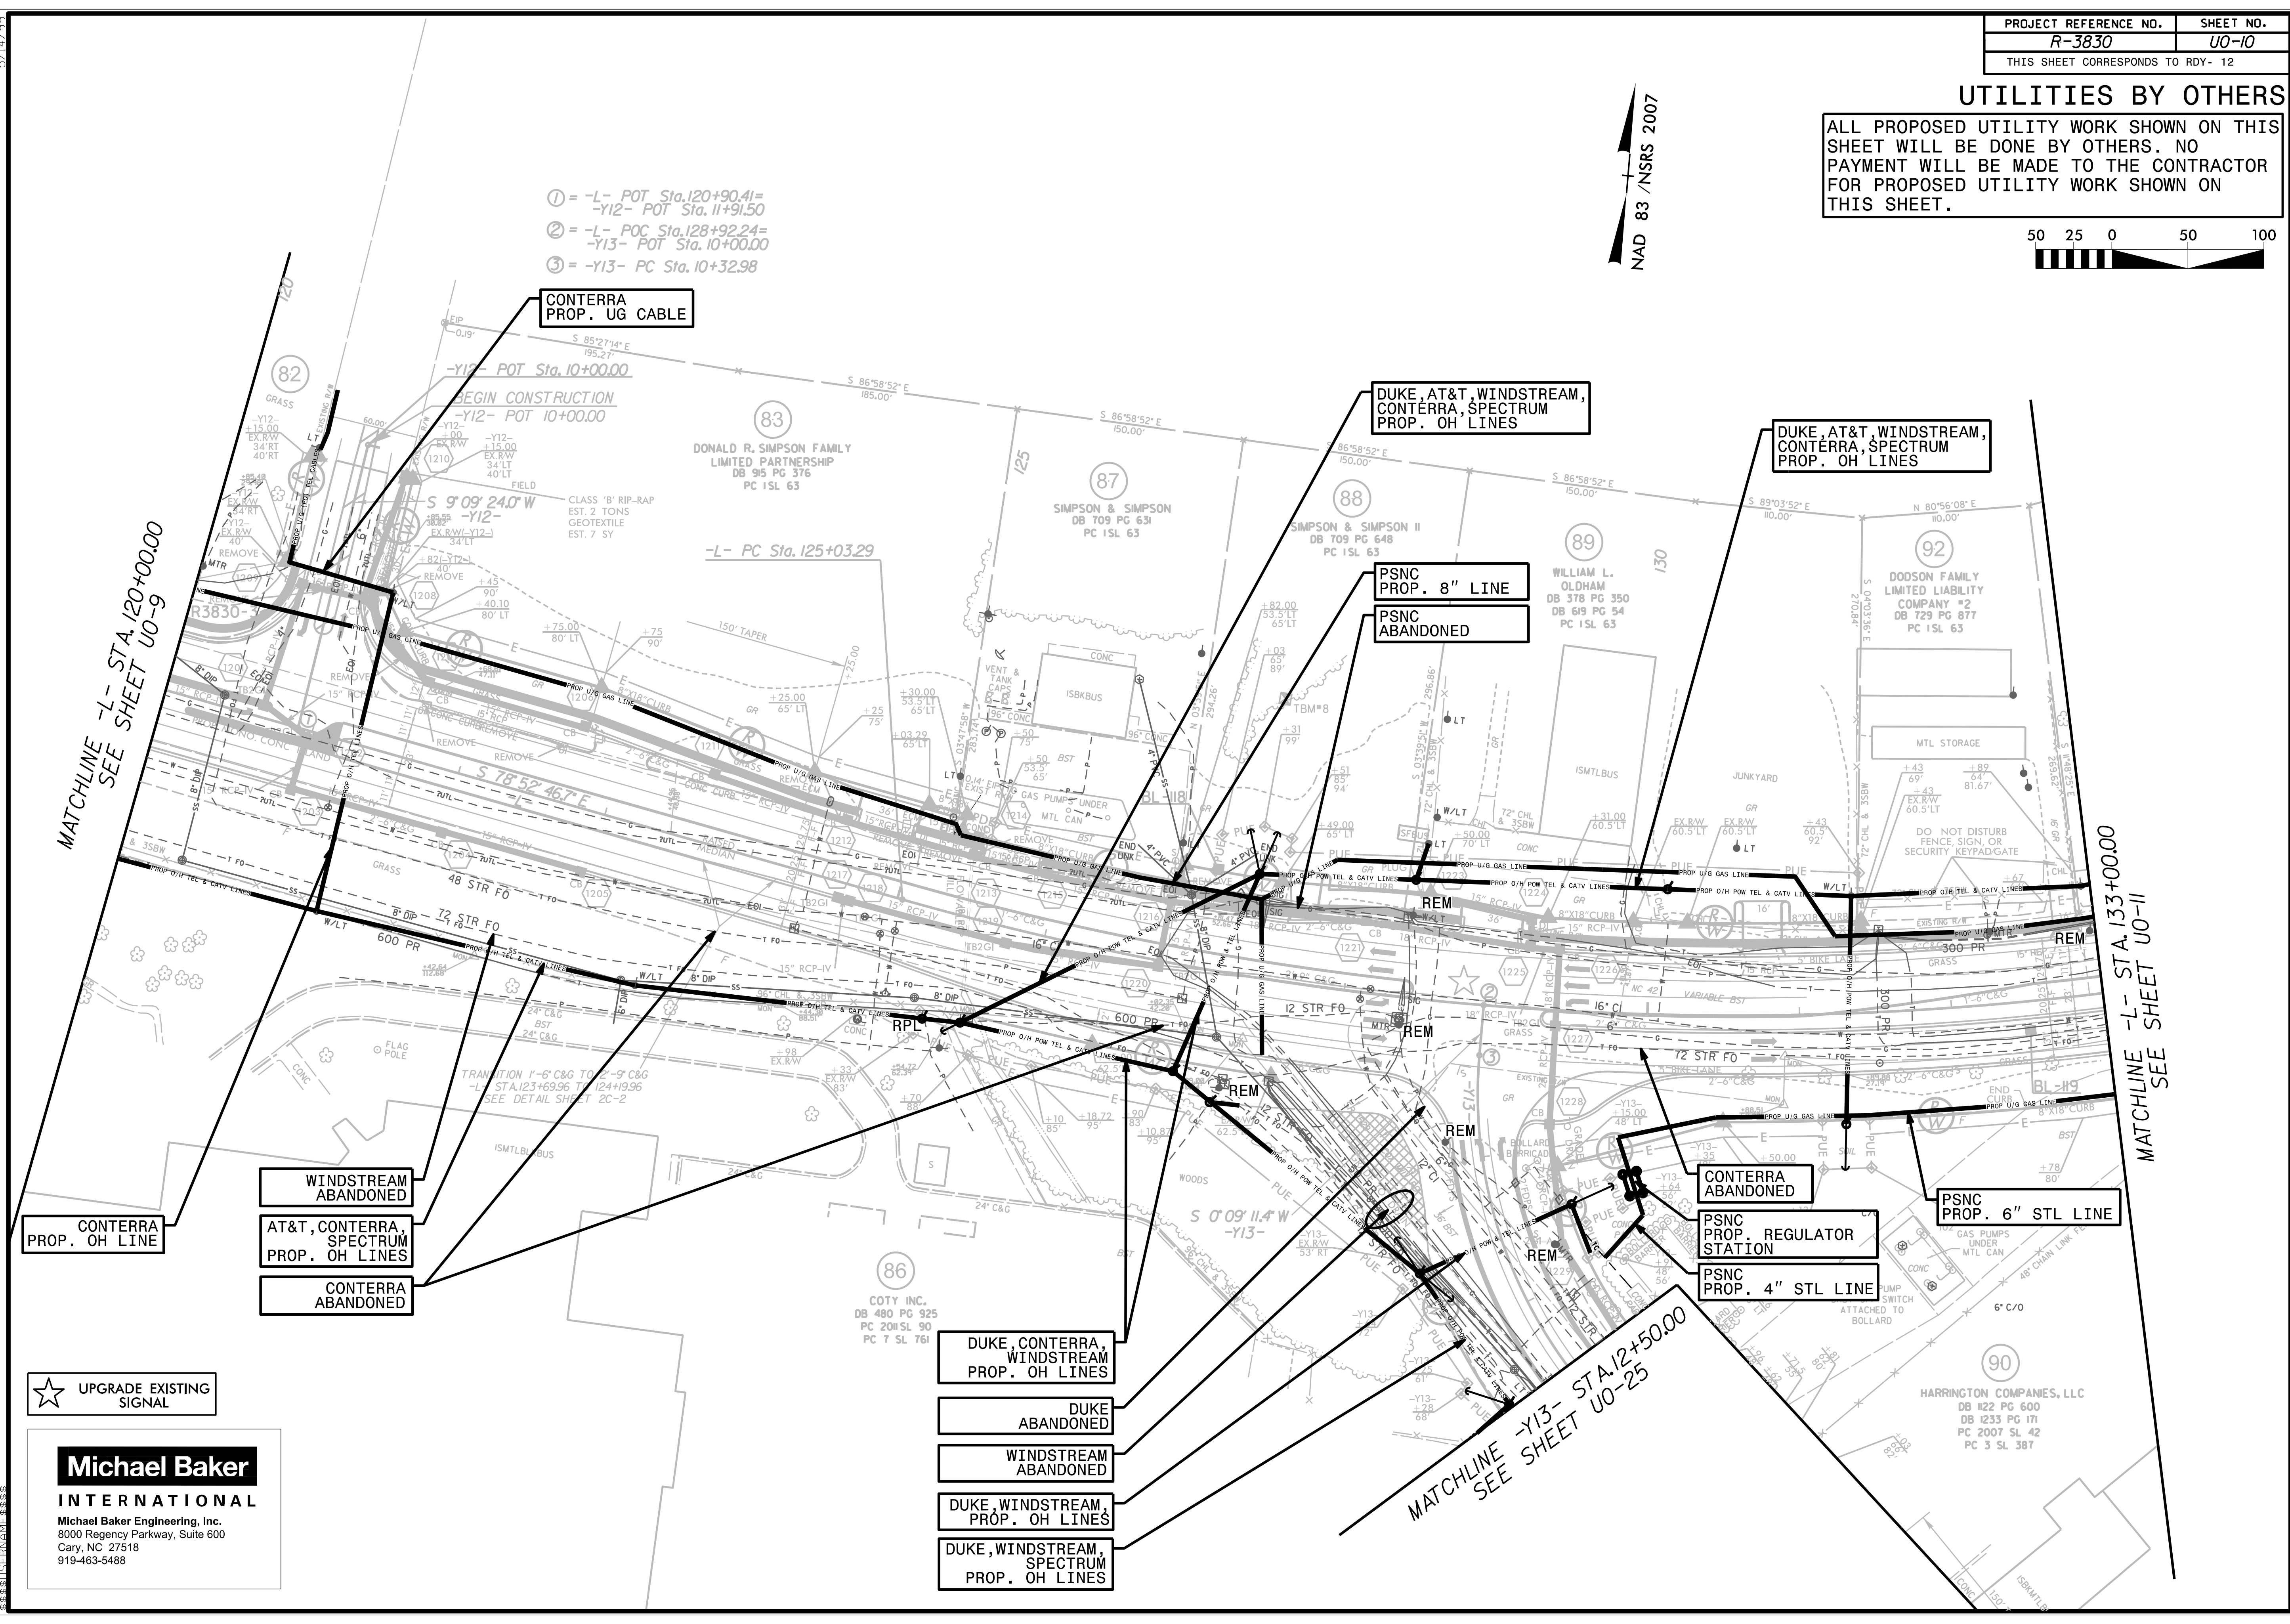

MATCHLINE -L- STA.120+00.00 SEE SHEET U0-9

MATCHLINE -L- STA.133+00.00 SEE SHEET U0-11

CONTERRA PROP. OH LINE

WINDSTREAM ABANDONED
AT&T, CONTERRA, SPECTRUM PROP. OH LINES
CONTERRA ABANDONED

★ UPGRADE EXISTING SIGNAL

Michael Baker INTERNATIONAL
Michael Baker Engineering, Inc.
8000 Regency Parkway, Suite 600
Cary, NC 27518
919-463-5488

DUKE, CONTERRA, WINDSTREAM PROP. OH LINES
DUKE ABANDONED
WINDSTREAM ABANDONED
DUKE, WINDSTREAM, PROP. OH LINES
DUKE, WINDSTREAM, SPECTRUM PROP. OH LINES

CONTERRA ABANDONED
PSNC PROP. REGULATOR STATION
PSNC PROP. 4" STL LINE



PSNC PROP. 6" STL LINE

MATCHLINE -Y13- STA.12+50.00 SEE SHEET U0-25

5/14/09

UTILITIES BY OTHERS

ALL PROPOSED UTILITY WORK SHOWN ON THIS SHEET WILL BE DONE BY OTHERS. NO PAYMENT WILL BE MADE TO THE CONTRACTOR FOR PROPOSED UTILITY WORK SHOWN ON THIS SHEET.

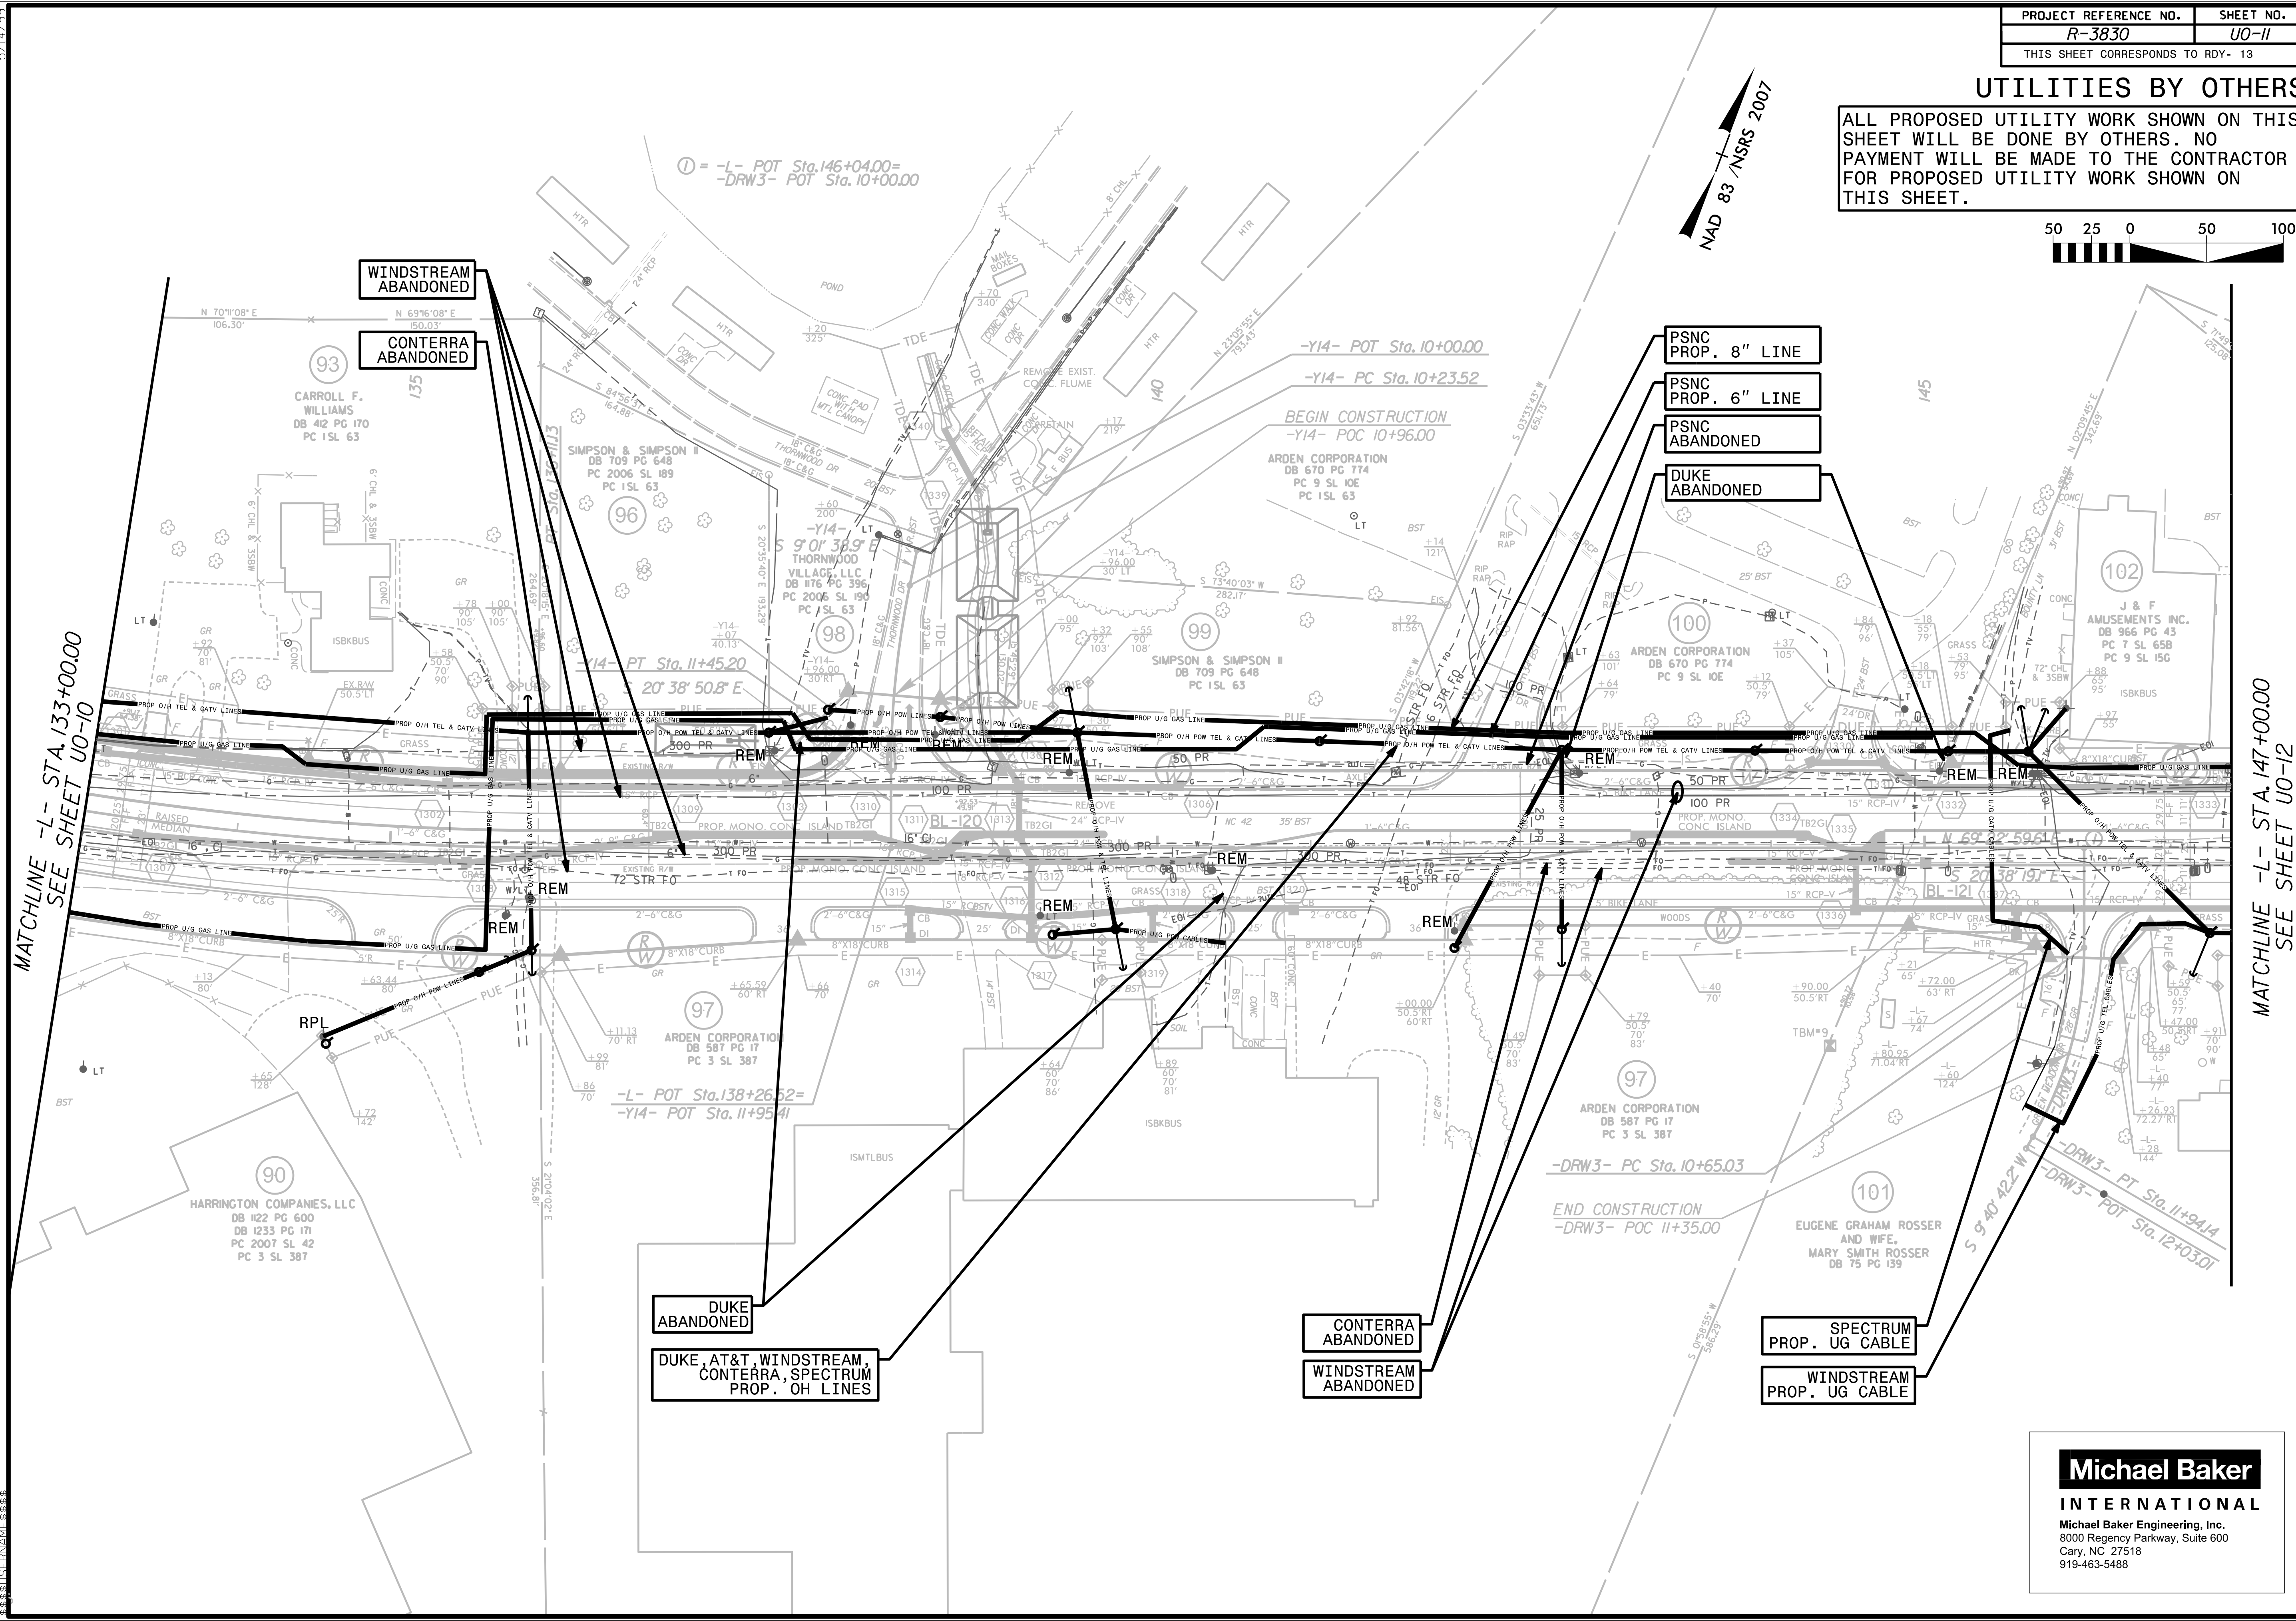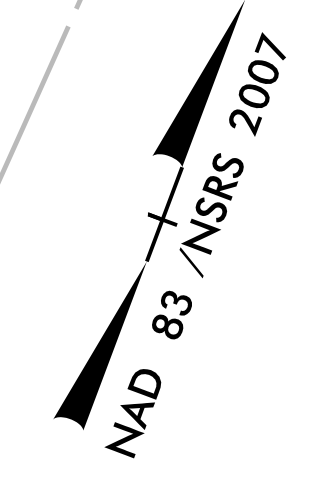

MATCHLINE -L- STA.133+00.00
SEE SHEET U0-10

MATCHLINE -L- STA.147+00.00
SEE SHEET U0-12

DUKE ABANDONED
DUKE, AT&T, WINDSTREAM, CONTRERA, SPECTRUM PROP. OH LINES

CONTRERA ABANDONED
WINDSTREAM ABANDONED



SPECTRUM PROP. UG CABLE
WINDSTREAM PROP. UG CABLE

PSNC PROP. 8" LINE
PSNC PROP. 6" LINE
PSNC ABANDONED
DUKE ABANDONED

Michael Baker
INTERNATIONAL
Michael Baker Engineering, Inc.
8000 Regency Parkway, Suite 600
Cary, NC 27518
919-463-5488

UTILITIES BY OTHERS

ALL PROPOSED UTILITY WORK SHOWN ON THIS SHEET WILL BE DONE BY OTHERS. NO PAYMENT WILL BE MADE TO THE CONTRACTOR FOR PROPOSED UTILITY WORK SHOWN ON THIS SHEET.

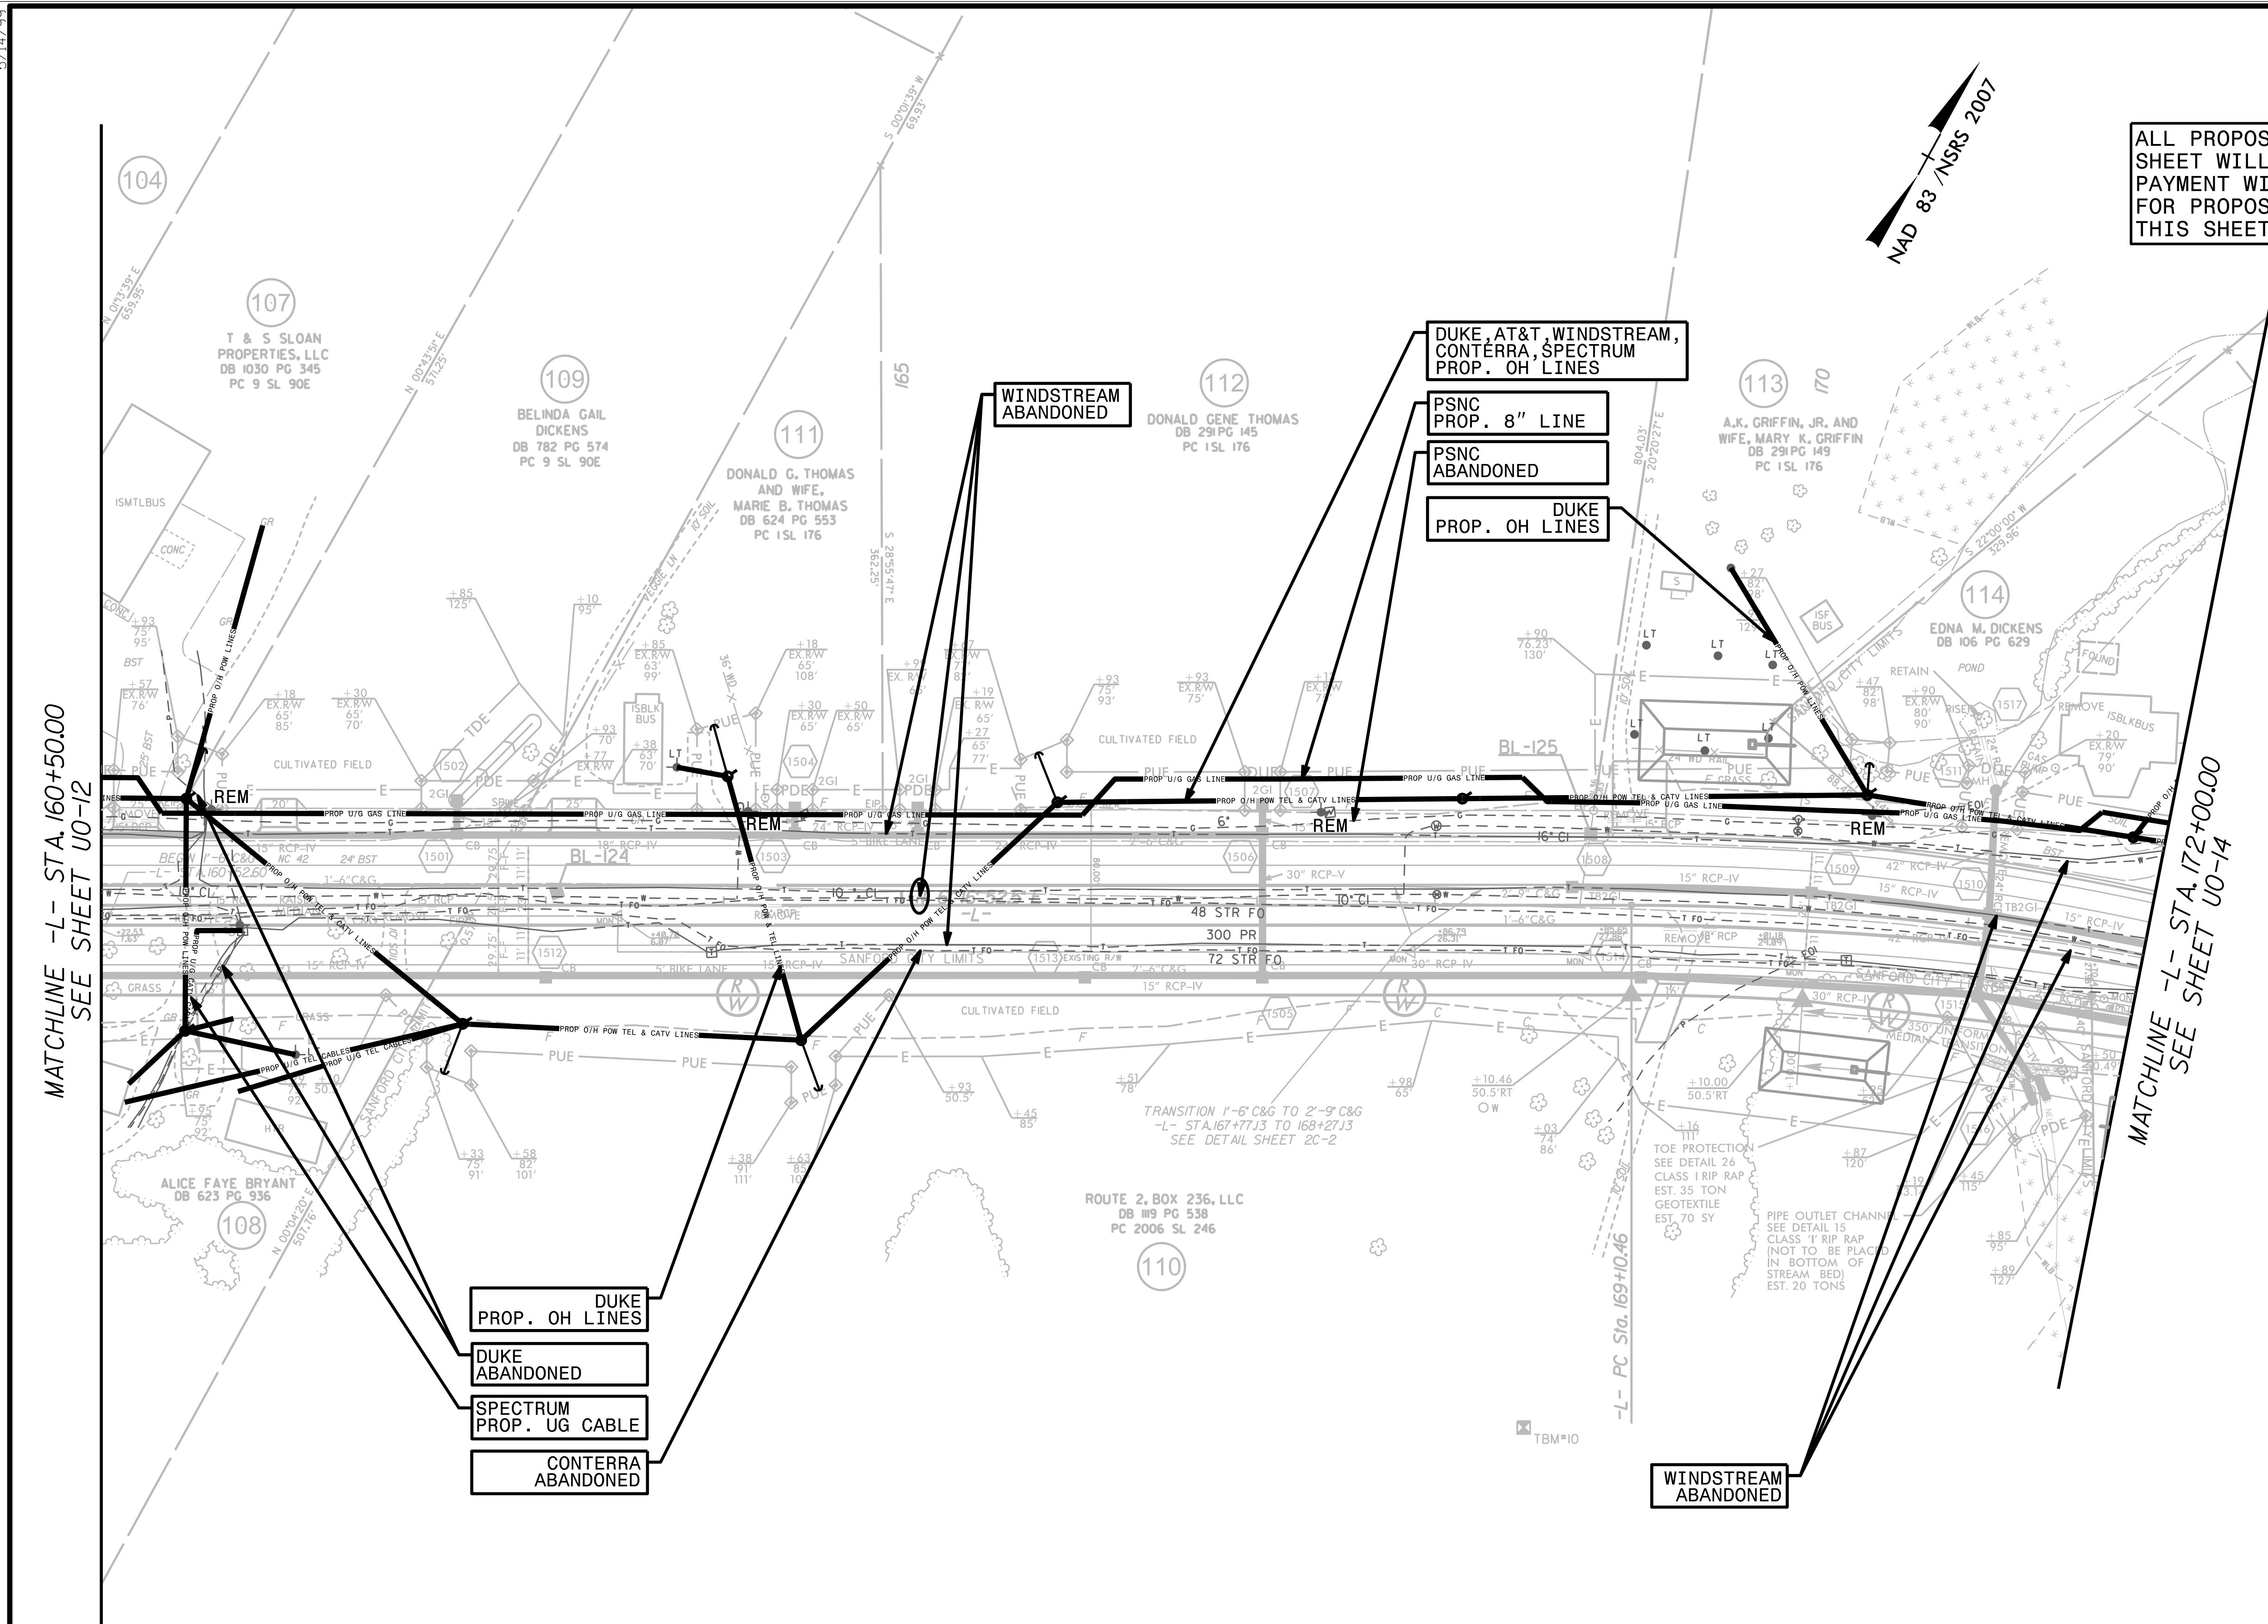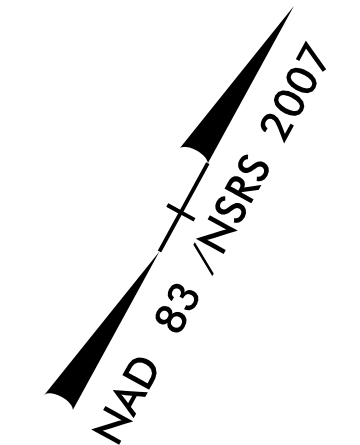

MATCHLINE -L- STA. 160+50.00
SEE SHEET U0-12



MATCHLINE -L- STA. 172+00.00
SEE SHEET U0-14

- DUKE
PROP. OH LINES
- DUKE
ABANDONED
- SPECTRUM
PROP. UG CABLE
- CONTERRA
ABANDONED

WINDSTREAM
ABANDONED

UTILITIES BY OTHERS

ALL PROPOSED UTILITY WORK SHOWN ON THIS SHEET WILL BE DONE BY OTHERS. NO PAYMENT WILL BE MADE TO THE CONTRACTOR FOR PROPOSED UTILITY WORK SHOWN ON THIS SHEET.

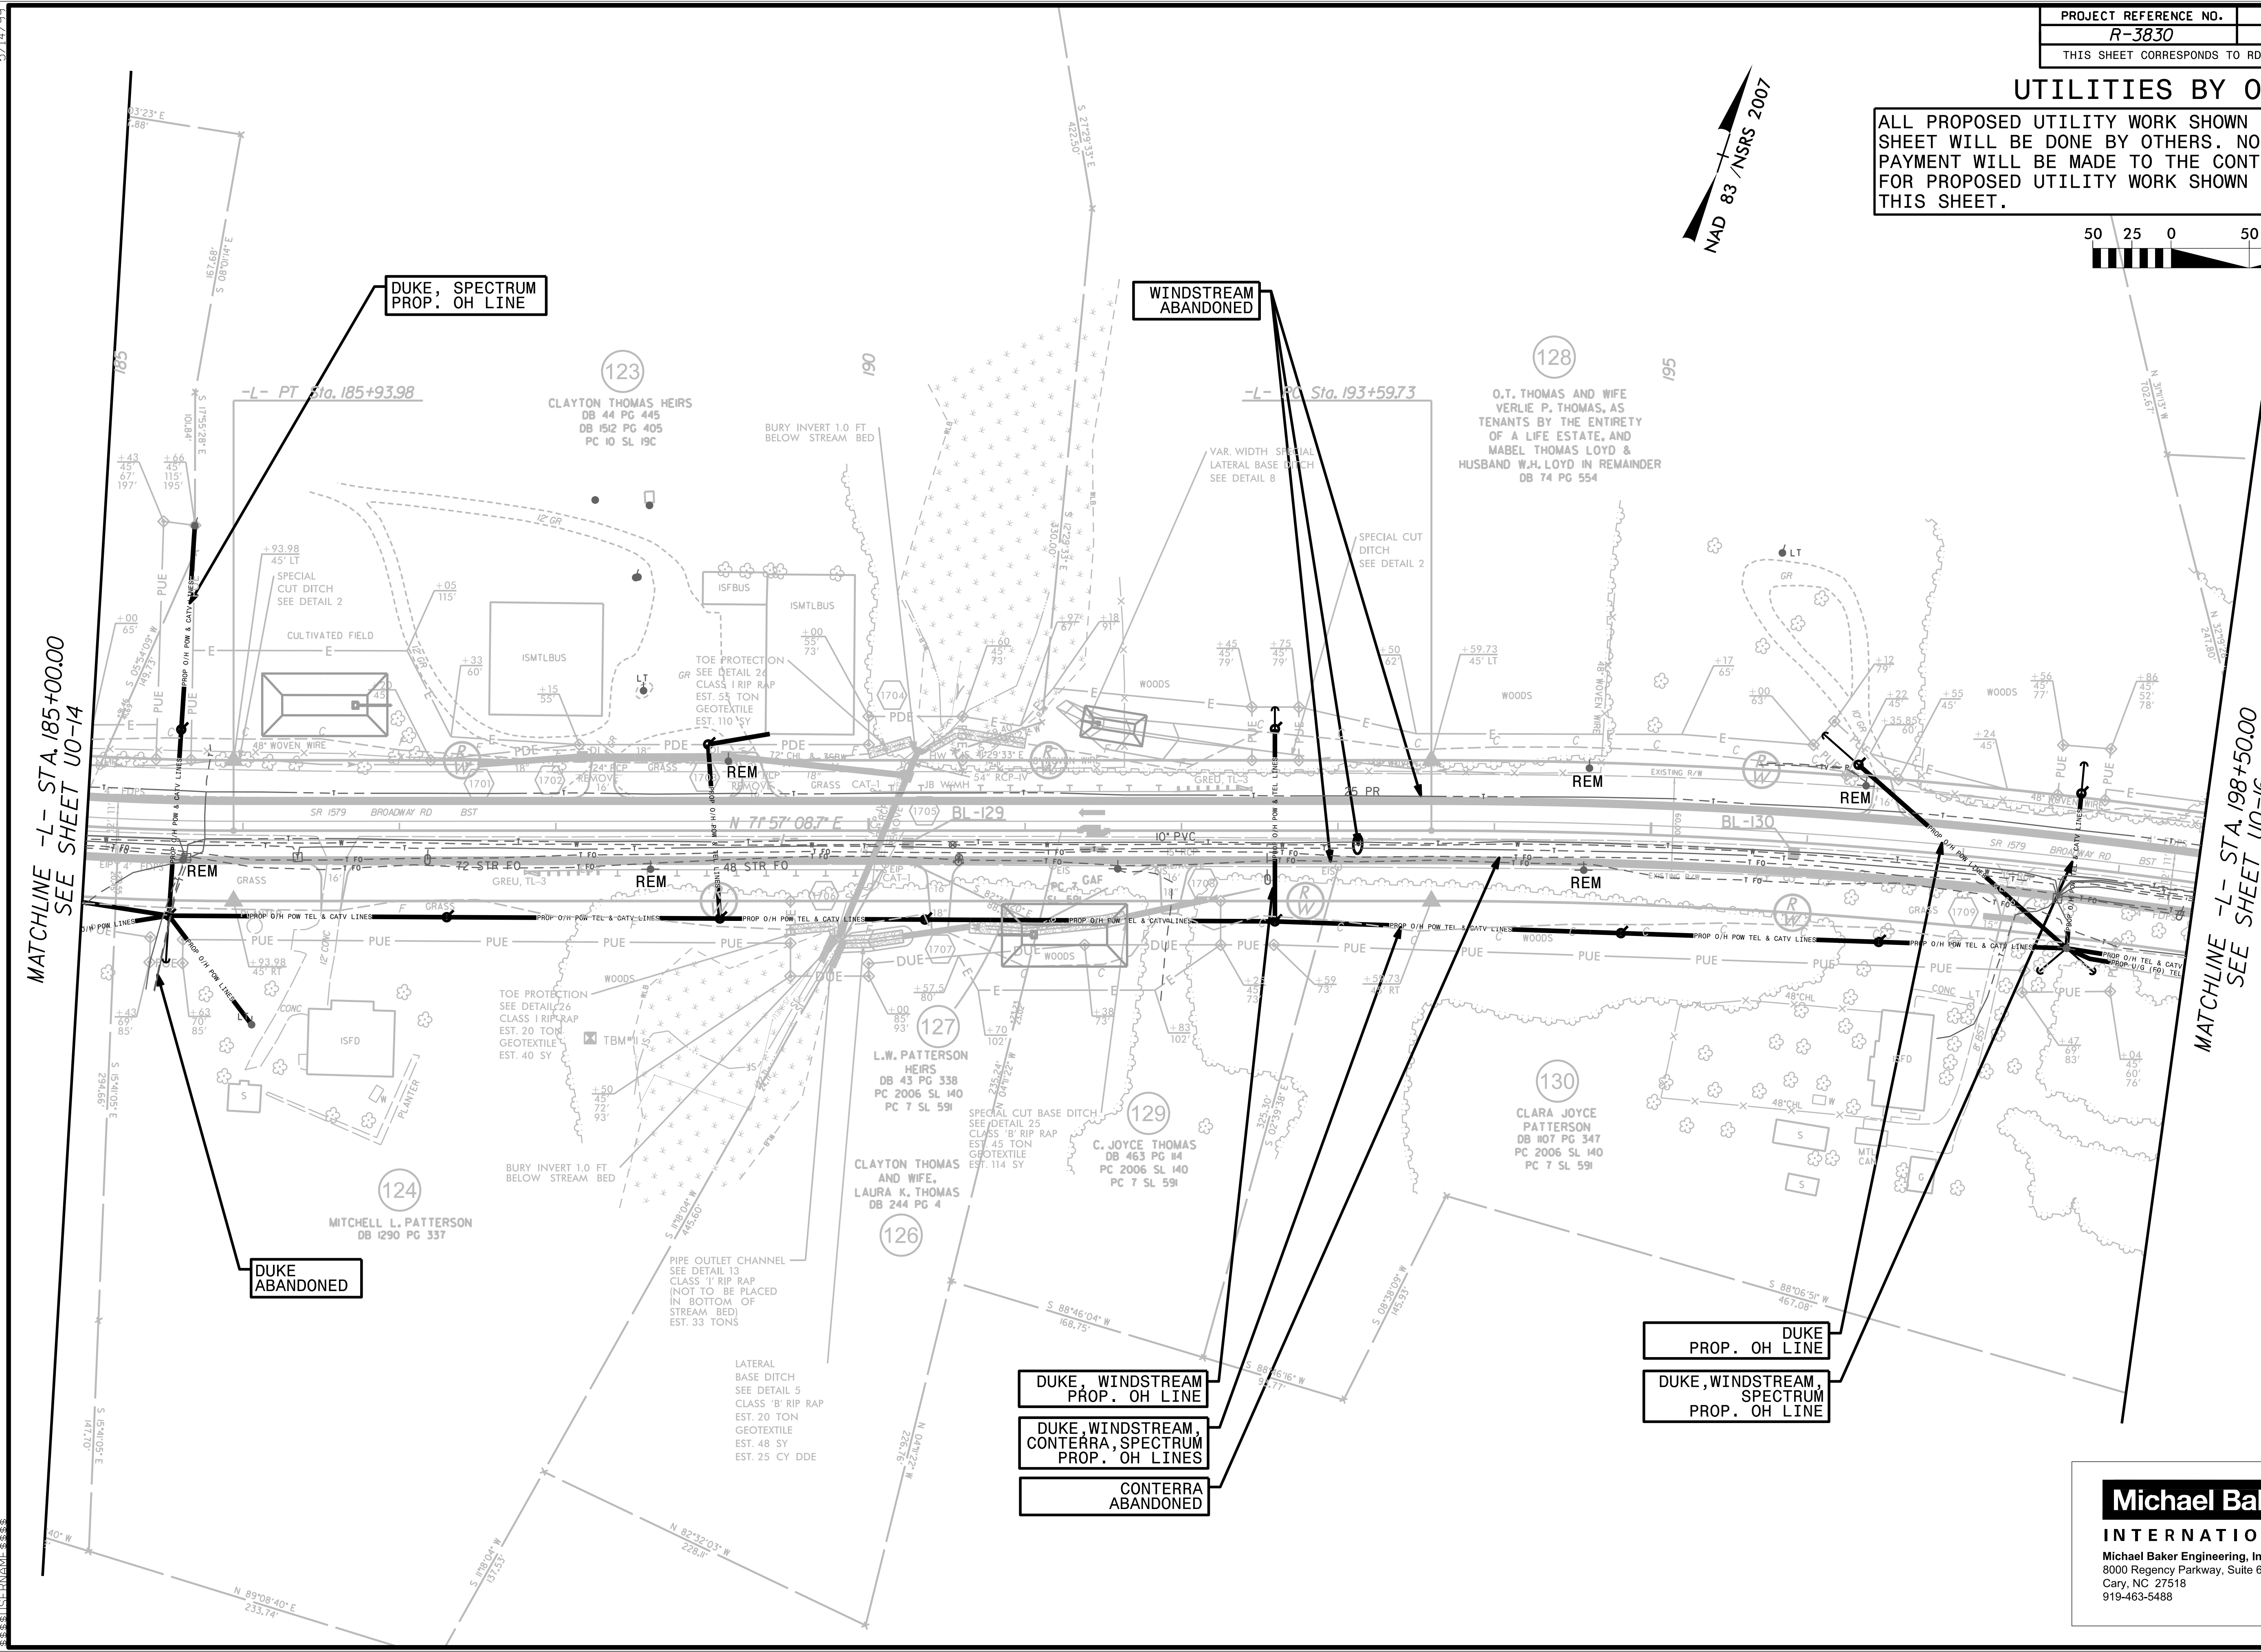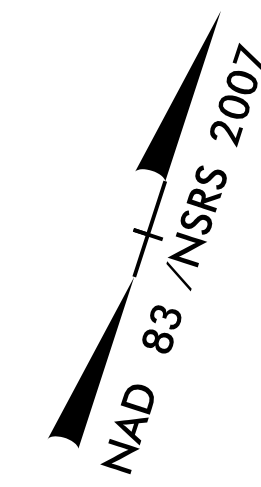

MATCHLINE -L- STA. 185+00.00
SEE SHEET U0-14

MATCHLINE -L- STA. 198+50.00
SEE SHEET U0-16


Michael Baker
INTERNATIONAL
Michael Baker Engineering, Inc.
8000 Regency Parkway, Suite 600
Cary, NC 27518
919-463-5488

UTILITIES BY OTHERS

ALL PROPOSED UTILITY WORK SHOWN ON THIS SHEET WILL BE DONE BY OTHERS. NO PAYMENT WILL BE MADE TO THE CONTRACTOR FOR PROPOSED UTILITY WORK SHOWN ON THIS SHEET.



NAD 83 / NSRS 2007

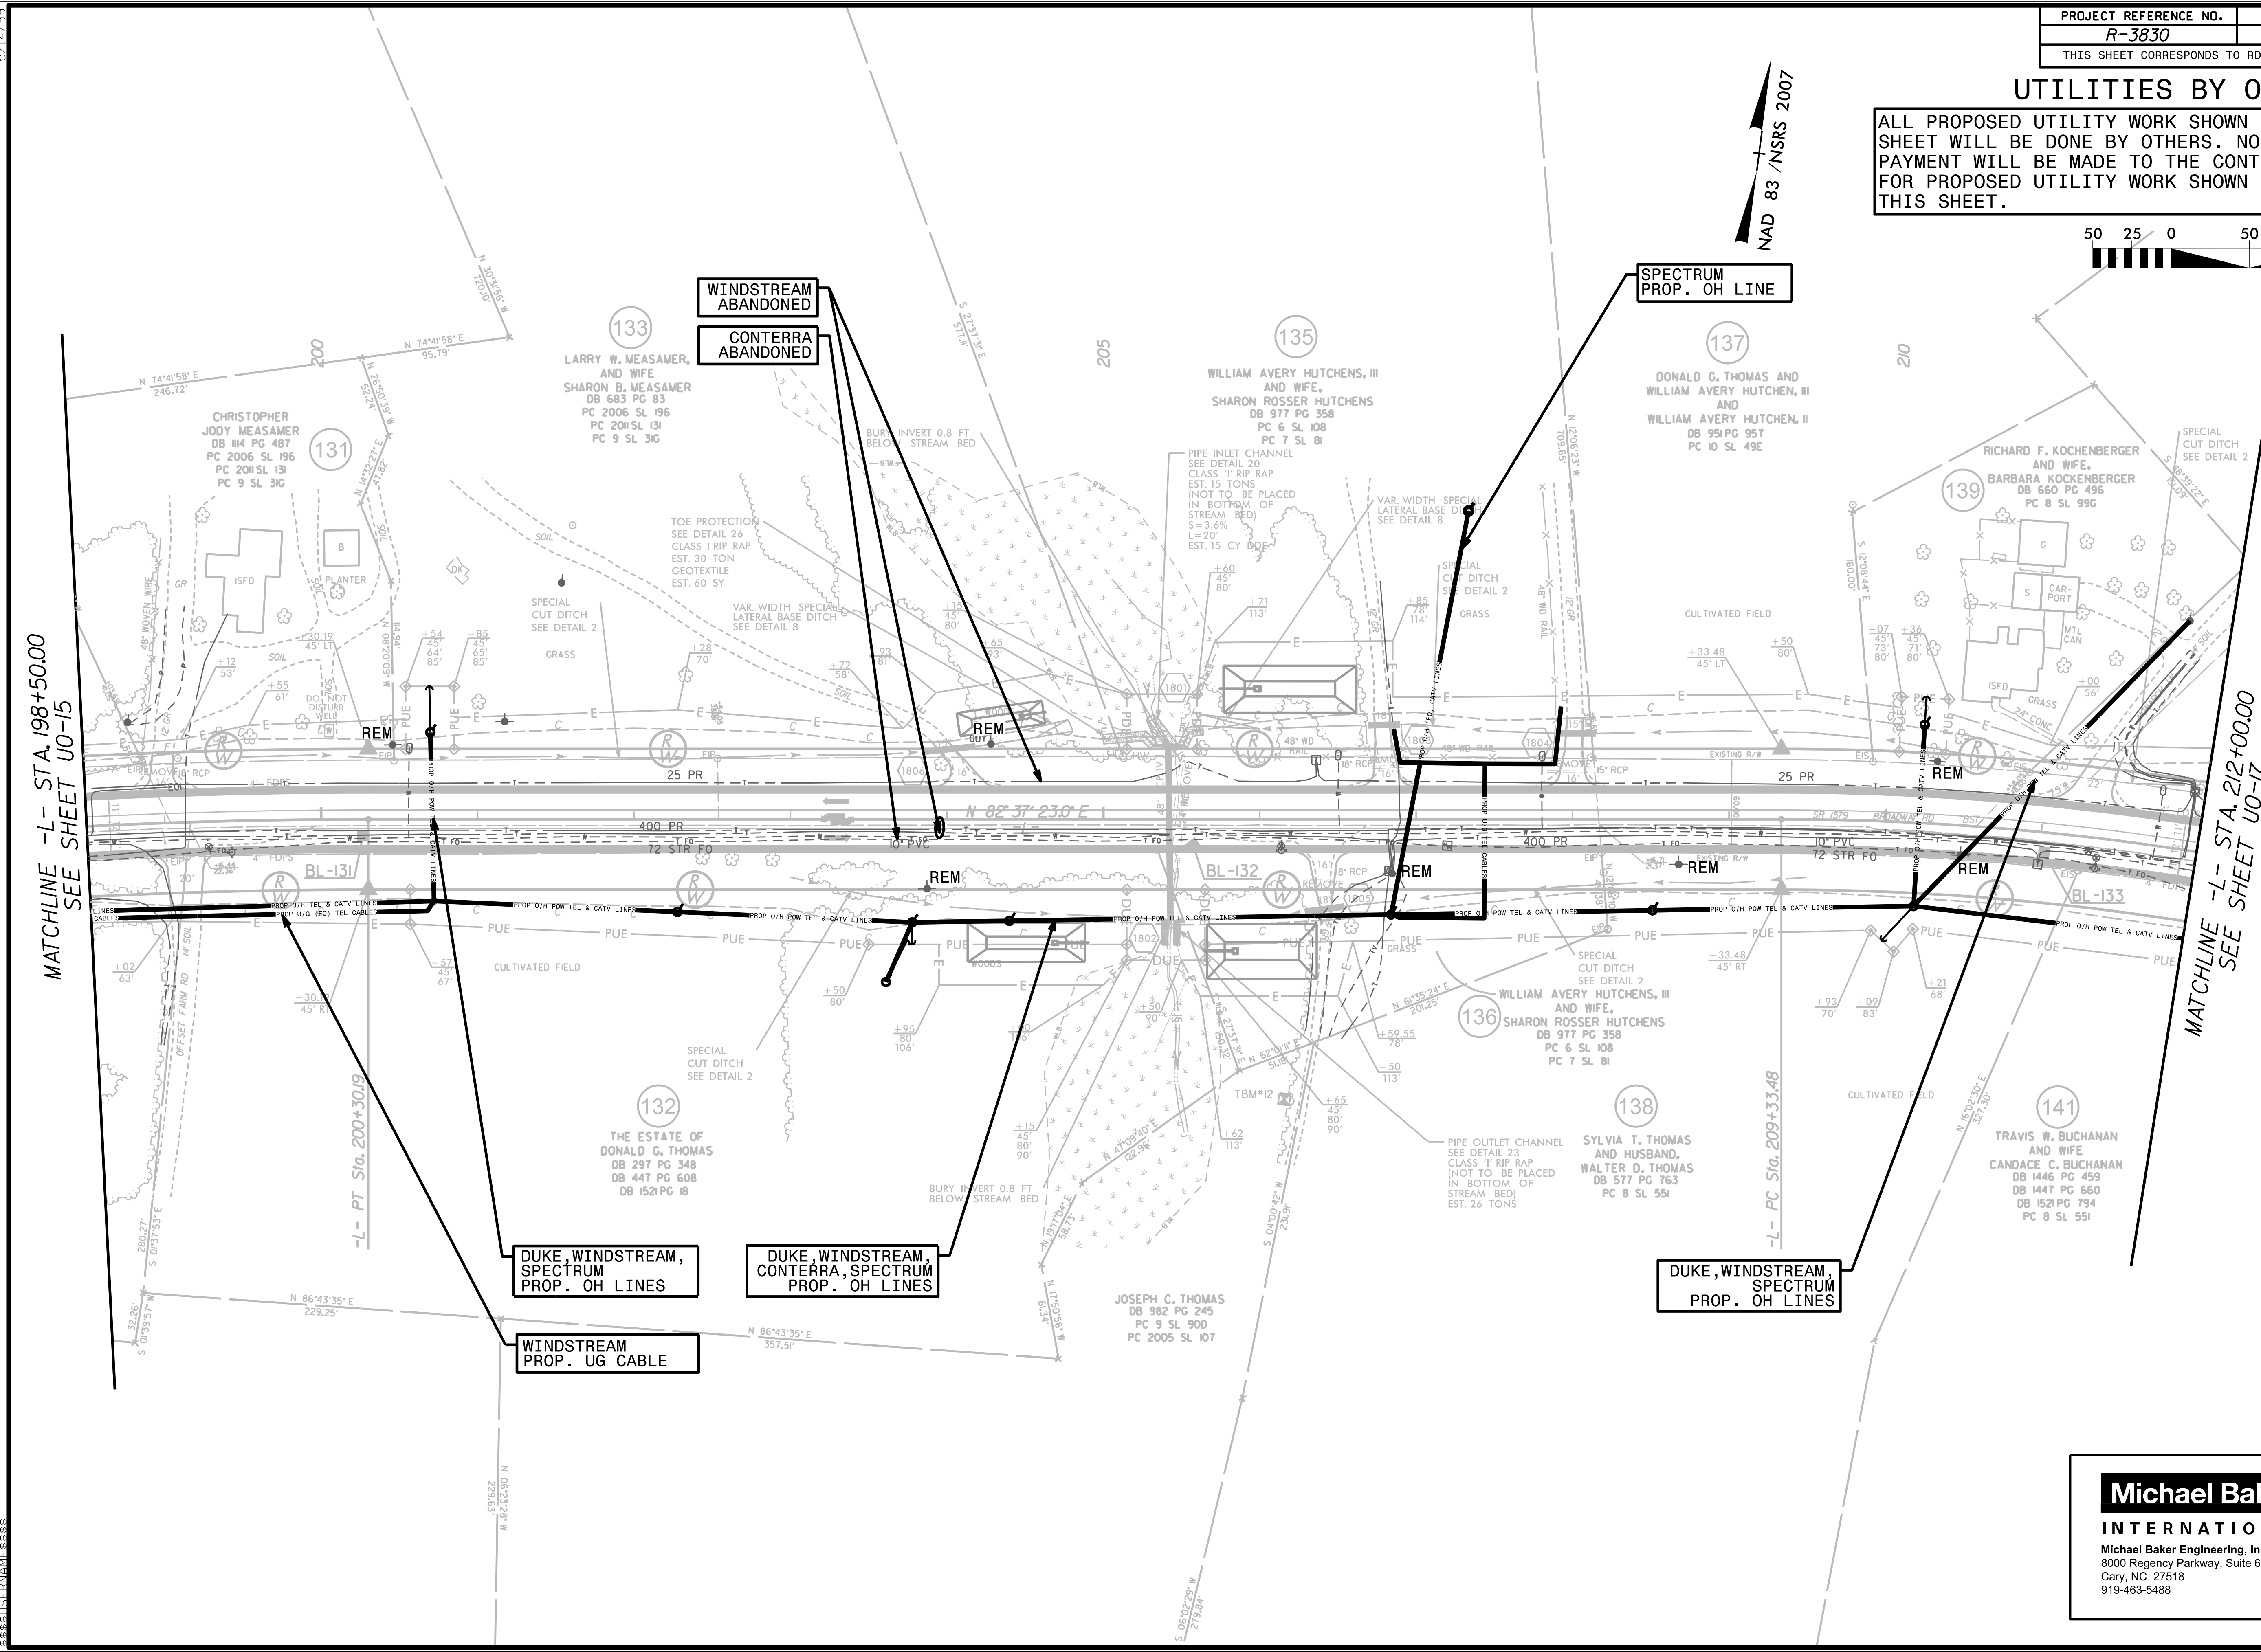

MATCHLINE -L- STA. 198+50.00
SEE SHEET U0-15

MATCHLINE -L- STA. 212+00.00
SEE SHEET U0-17

DUKE, WINDSTREAM,
SPECTRUM
PROP. OH LINES

DUKE, WINDSTREAM,
CONTERRA, SPECTRUM
PROP. OH LINES

DUKE, WINDSTREAM,
SPECTRUM
PROP. OH LINES

WINDSTREAM
PROP. UG CABLE

Michael Baker
INTERNATIONAL


Michael Baker Engineering, Inc.
8000 Regency Parkway, Suite 600
Cary, NC 27518
919-463-5488

UTILITIES BY OTHERS

ALL PROPOSED UTILITY WORK SHOWN ON THIS SHEET WILL BE DONE BY OTHERS. NO PAYMENT WILL BE MADE TO THE CONTRACTOR FOR PROPOSED UTILITY WORK SHOWN ON THIS SHEET.



NAD 83 / NSRS 2007

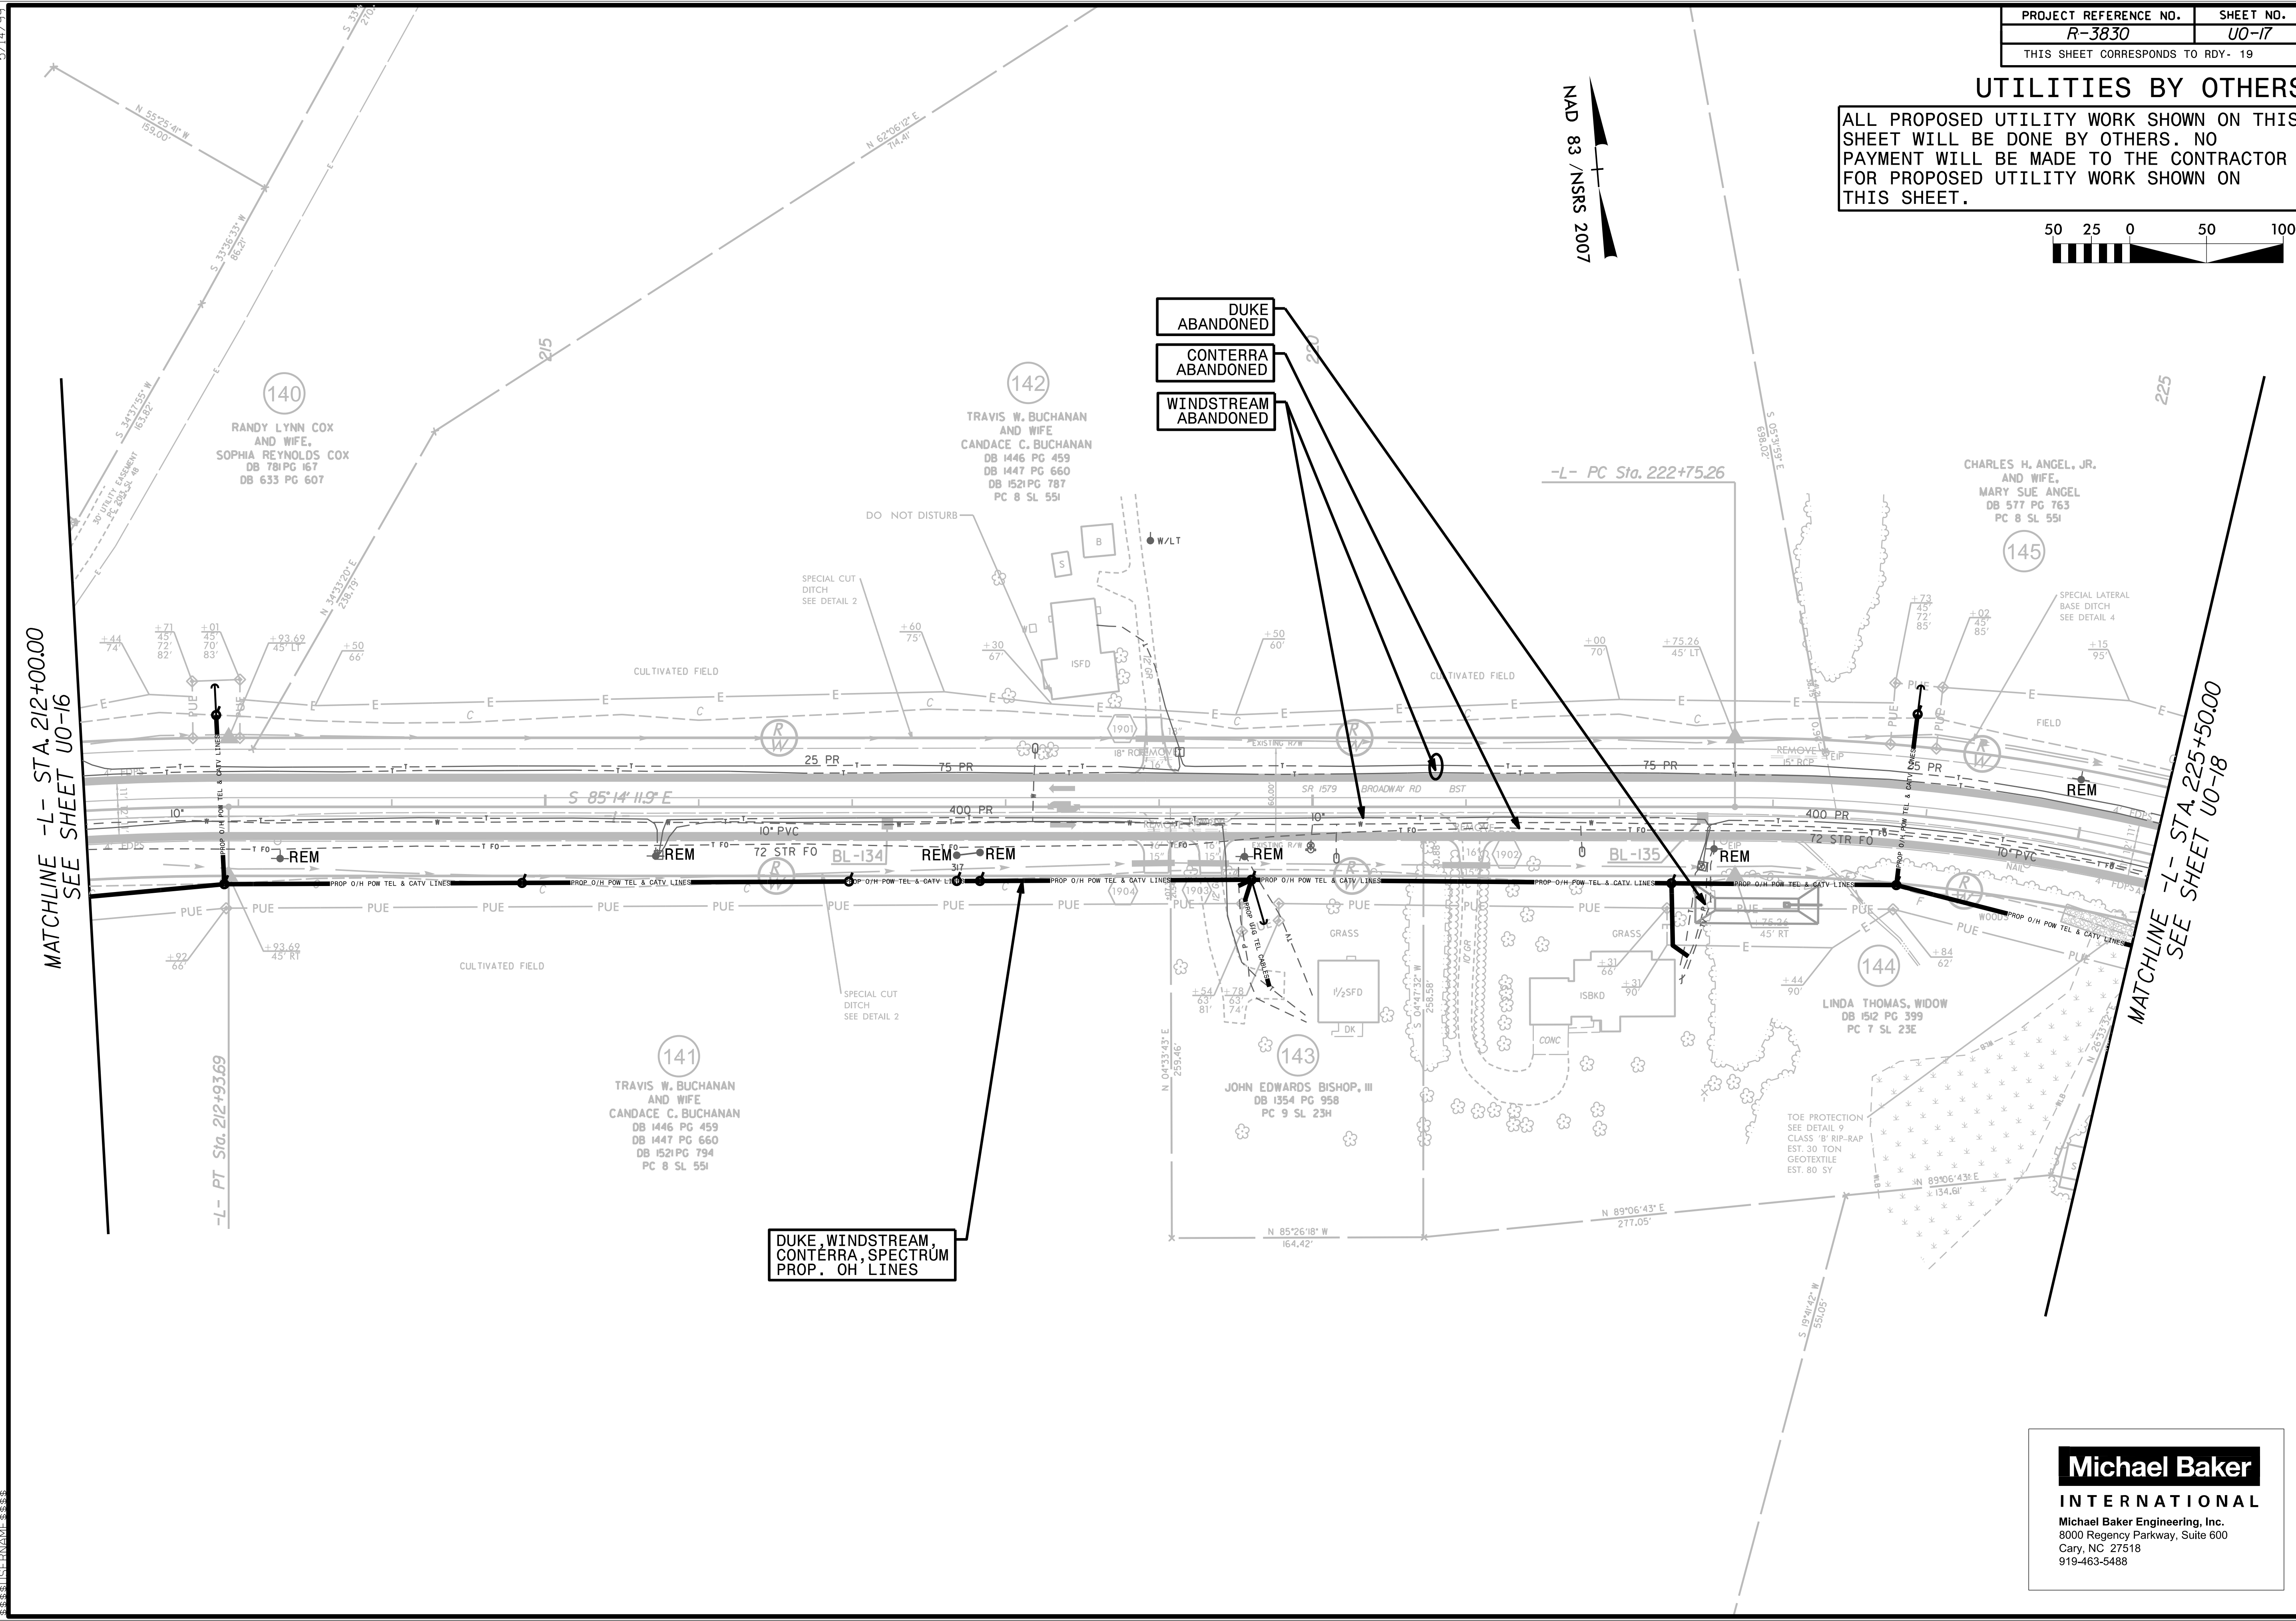

MATCHLINE -L- STA. 212+00.00
SEE SHEET U0-16


MATCHLINE -L- STA. 225+50.00
SEE SHEET U0-18

DUKE, WINDSTREAM,
CONTERRA, SPECTRUM
PROP. OH LINES


Michael Baker
INTERNATIONAL
Michael Baker Engineering, Inc.
8000 Regency Parkway, Suite 600
Cary, NC 27518
919-463-5488

UTILITIES BY OTHERS

ALL PROPOSED UTILITY WORK SHOWN ON THIS SHEET WILL BE DONE BY OTHERS. NO PAYMENT WILL BE MADE TO THE CONTRACTOR FOR PROPOSED UTILITY WORK SHOWN ON THIS SHEET.

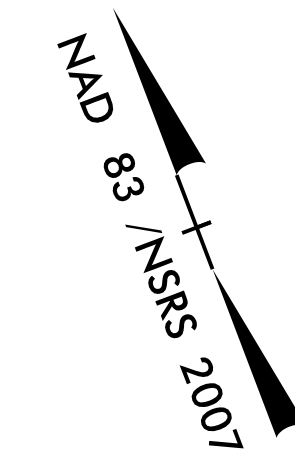

- ① = -Y17- PT Sta. 12+40.43
- ② = -L- POT Sta. 227+01.53 = -Y17- POT Sta. 12+72.74

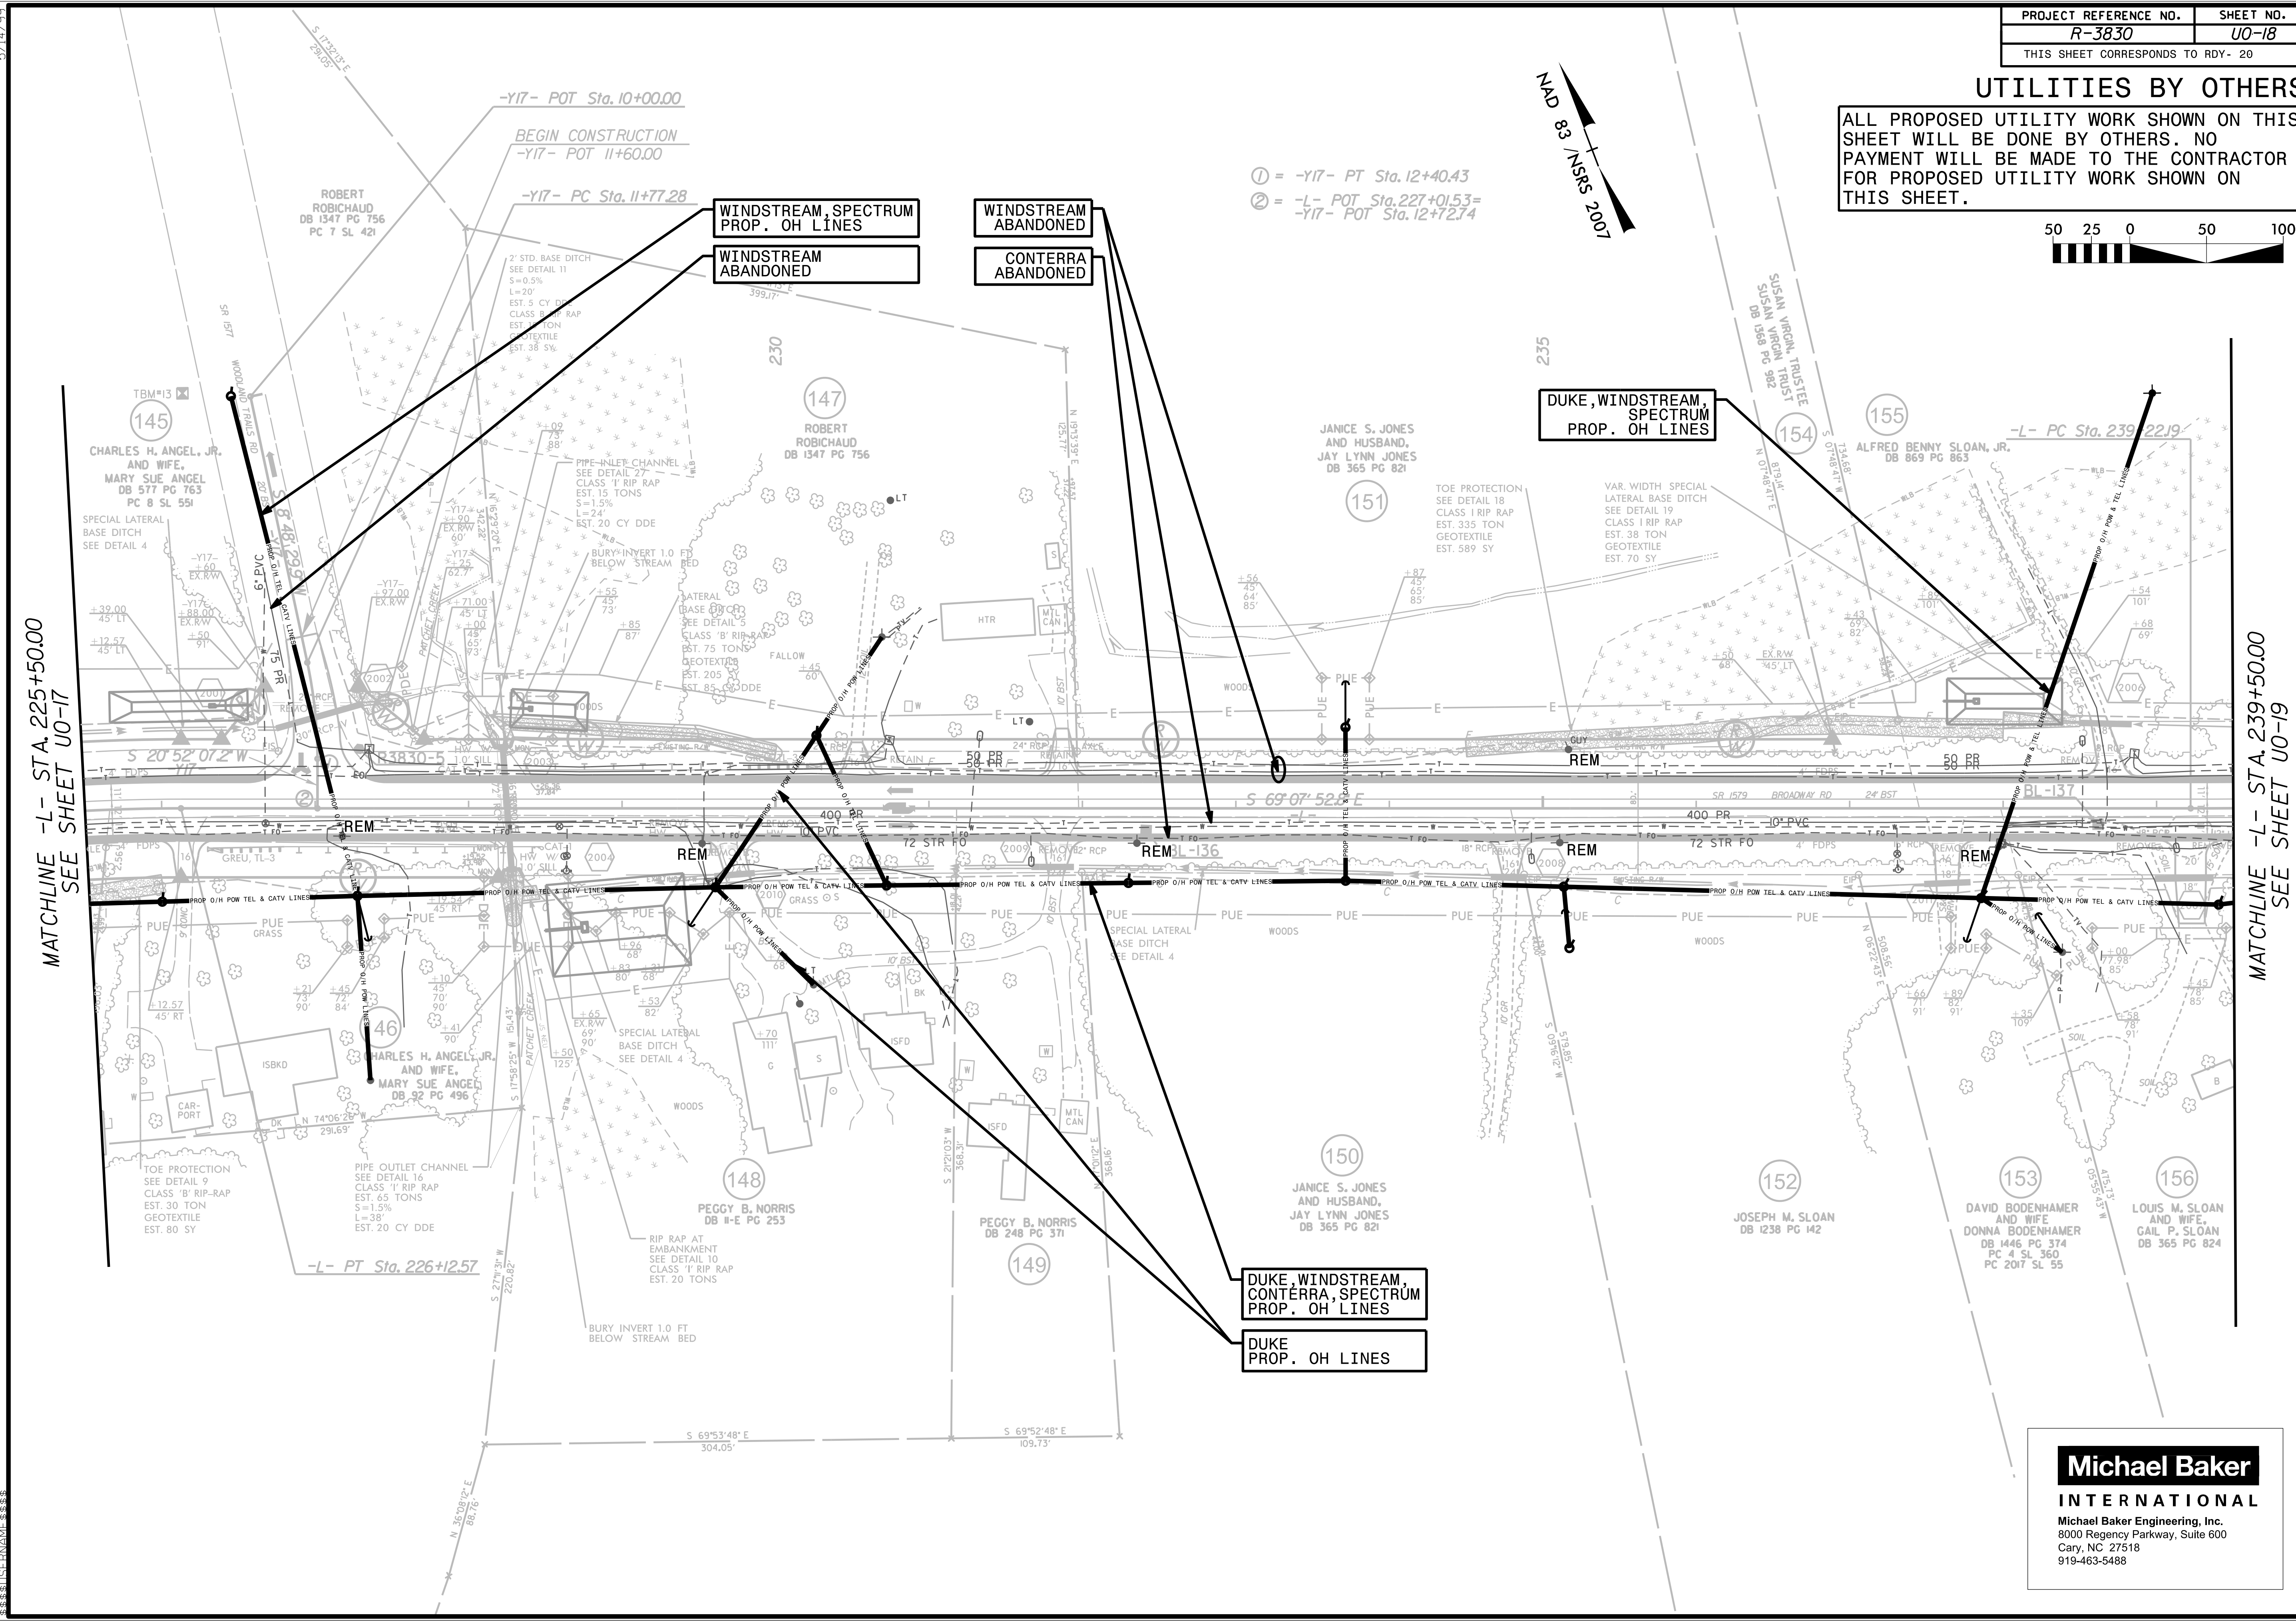



MATCHLINE -L- STA. 225+50.00
SEE SHEET U0-17

MATCHLINE -L- STA. 239+50.00
SEE SHEET U0-19

Michael Baker
INTERNATIONAL
 Michael Baker Engineering, Inc.
 8000 Regency Parkway, Suite 600
 Cary, NC 27518
 919-463-5488

UTILITIES BY OTHERS

ALL PROPOSED UTILITY WORK SHOWN ON THIS SHEET WILL BE DONE BY OTHERS. NO PAYMENT WILL BE MADE TO THE CONTRACTOR FOR PROPOSED UTILITY WORK SHOWN ON THIS SHEET.

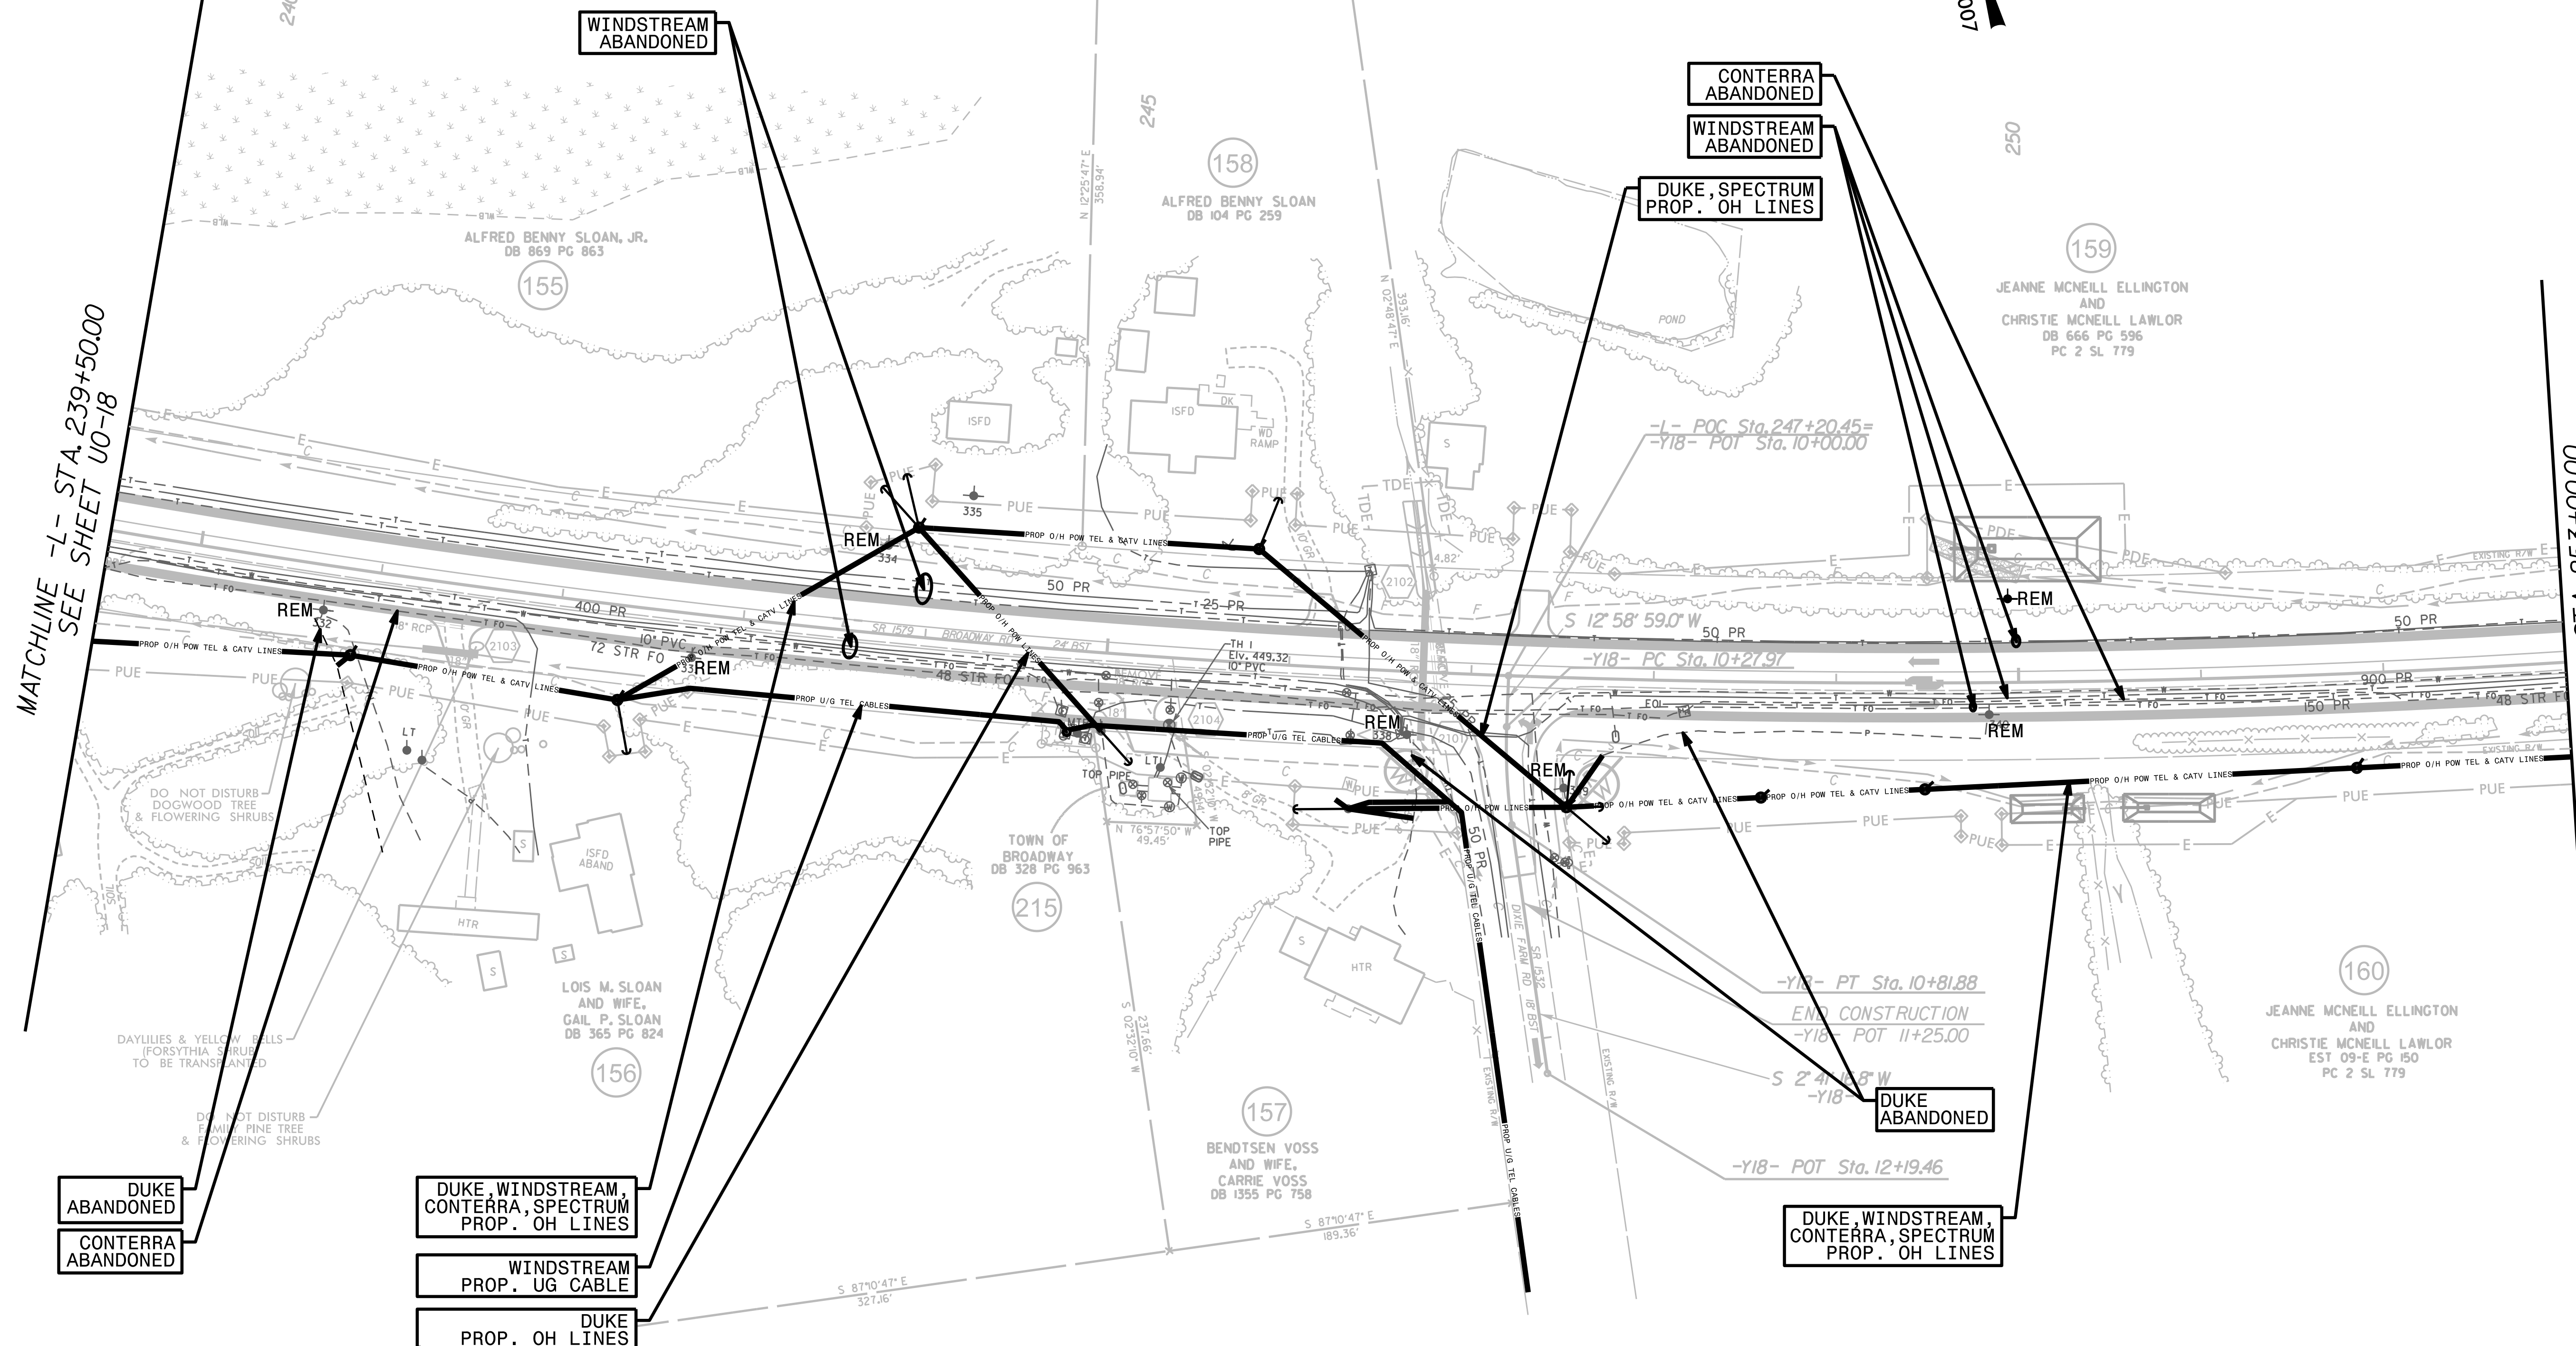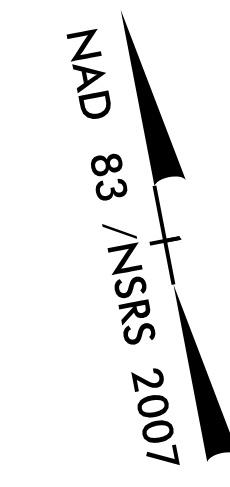

MATCHLINE -L- STA. 239+50.00
SEE SHEET U0-18

MATCHLINE -L- STA. 253+00.00
SEE SHEET U0-20

DUKE
ABANDONED
CONTERRA
ABANDONED

DUKE, WINDSTREAM,
CONTERRA, SPECTRUM
PROP. OH LINES

WINDSTREAM
PROP. UG CABLE

DUKE
PROP. OH LINES

CONTERRA
ABANDONED
WINDSTREAM
ABANDONED
DUKE, SPECTRUM
PROP. OH LINES

DUKE
ABANDONED

DUKE, WINDSTREAM,
CONTERRA, SPECTRUM
PROP. OH LINES

Michael Baker
INTERNATIONAL
Michael Baker Engineering, Inc.
8000 Regency Parkway, Suite 600
Cary, NC 27518
919-463-5488

UTILITIES BY OTHERS


ALL PROPOSED UTILITY WORK SHOWN ON THIS SHEET WILL BE DONE BY OTHERS. NO PAYMENT WILL BE MADE TO THE CONTRACTOR FOR PROPOSED UTILITY WORK SHOWN ON THIS SHEET.



NAD 83 / NSRS 2007

MATCHLINE -L- STA. 253+00.00
SEE SHEET U0-19

MATCHLINE -L- STA. 266+50.00
SEE SHEET U0-21

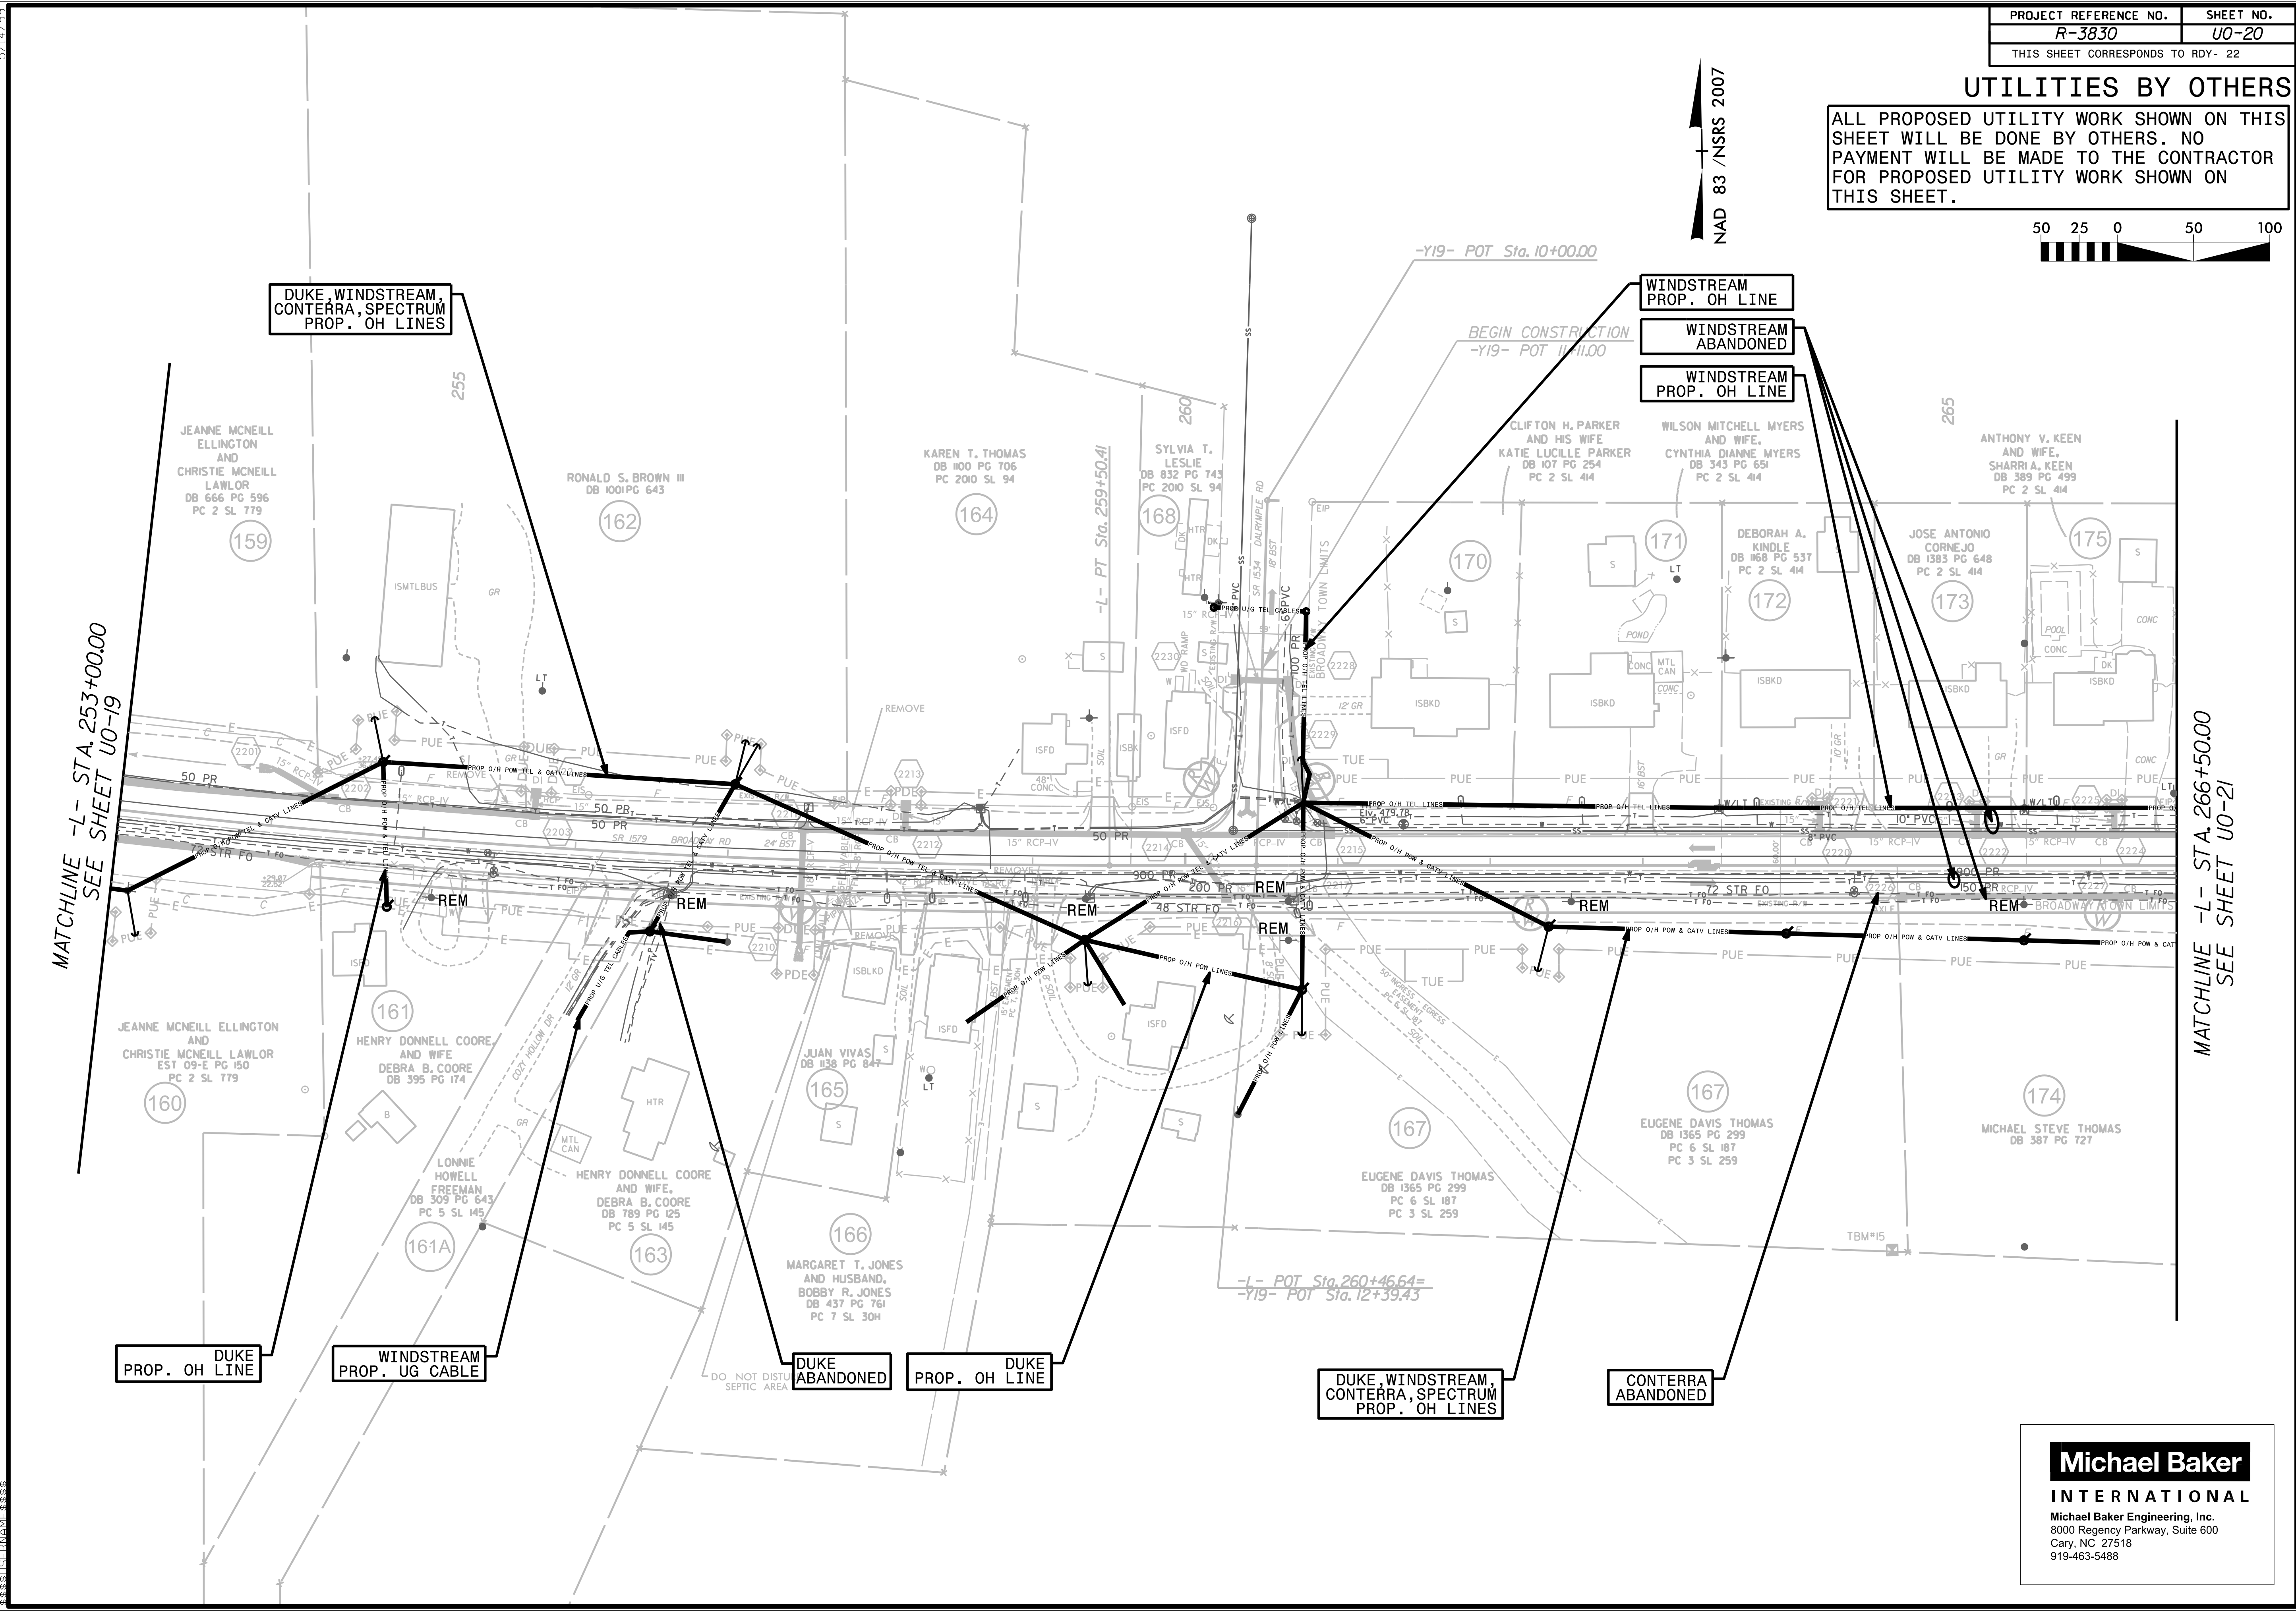

Michael Baker
INTERNATIONAL
Michael Baker Engineering, Inc.
8000 Regency Parkway, Suite 600
Cary, NC 27518
919-463-6488

UTILITIES BY OTHERS

ALL PROPOSED UTILITY WORK SHOWN ON THIS SHEET WILL BE DONE BY OTHERS. NO PAYMENT WILL BE MADE TO THE CONTRACTOR FOR PROPOSED UTILITY WORK SHOWN ON THIS SHEET.




NAD 83 / NSRS 2007

- ① = -Y20- PT Sta. 13+21.19
- ② = -Y21- PT Sta. 11+40.59

MATCHLINE -L- STA. 266+50.00
SEE SHEET U0-20

MATCHLINE -L- STA. 280+50.00
SEE SHEET U0-22

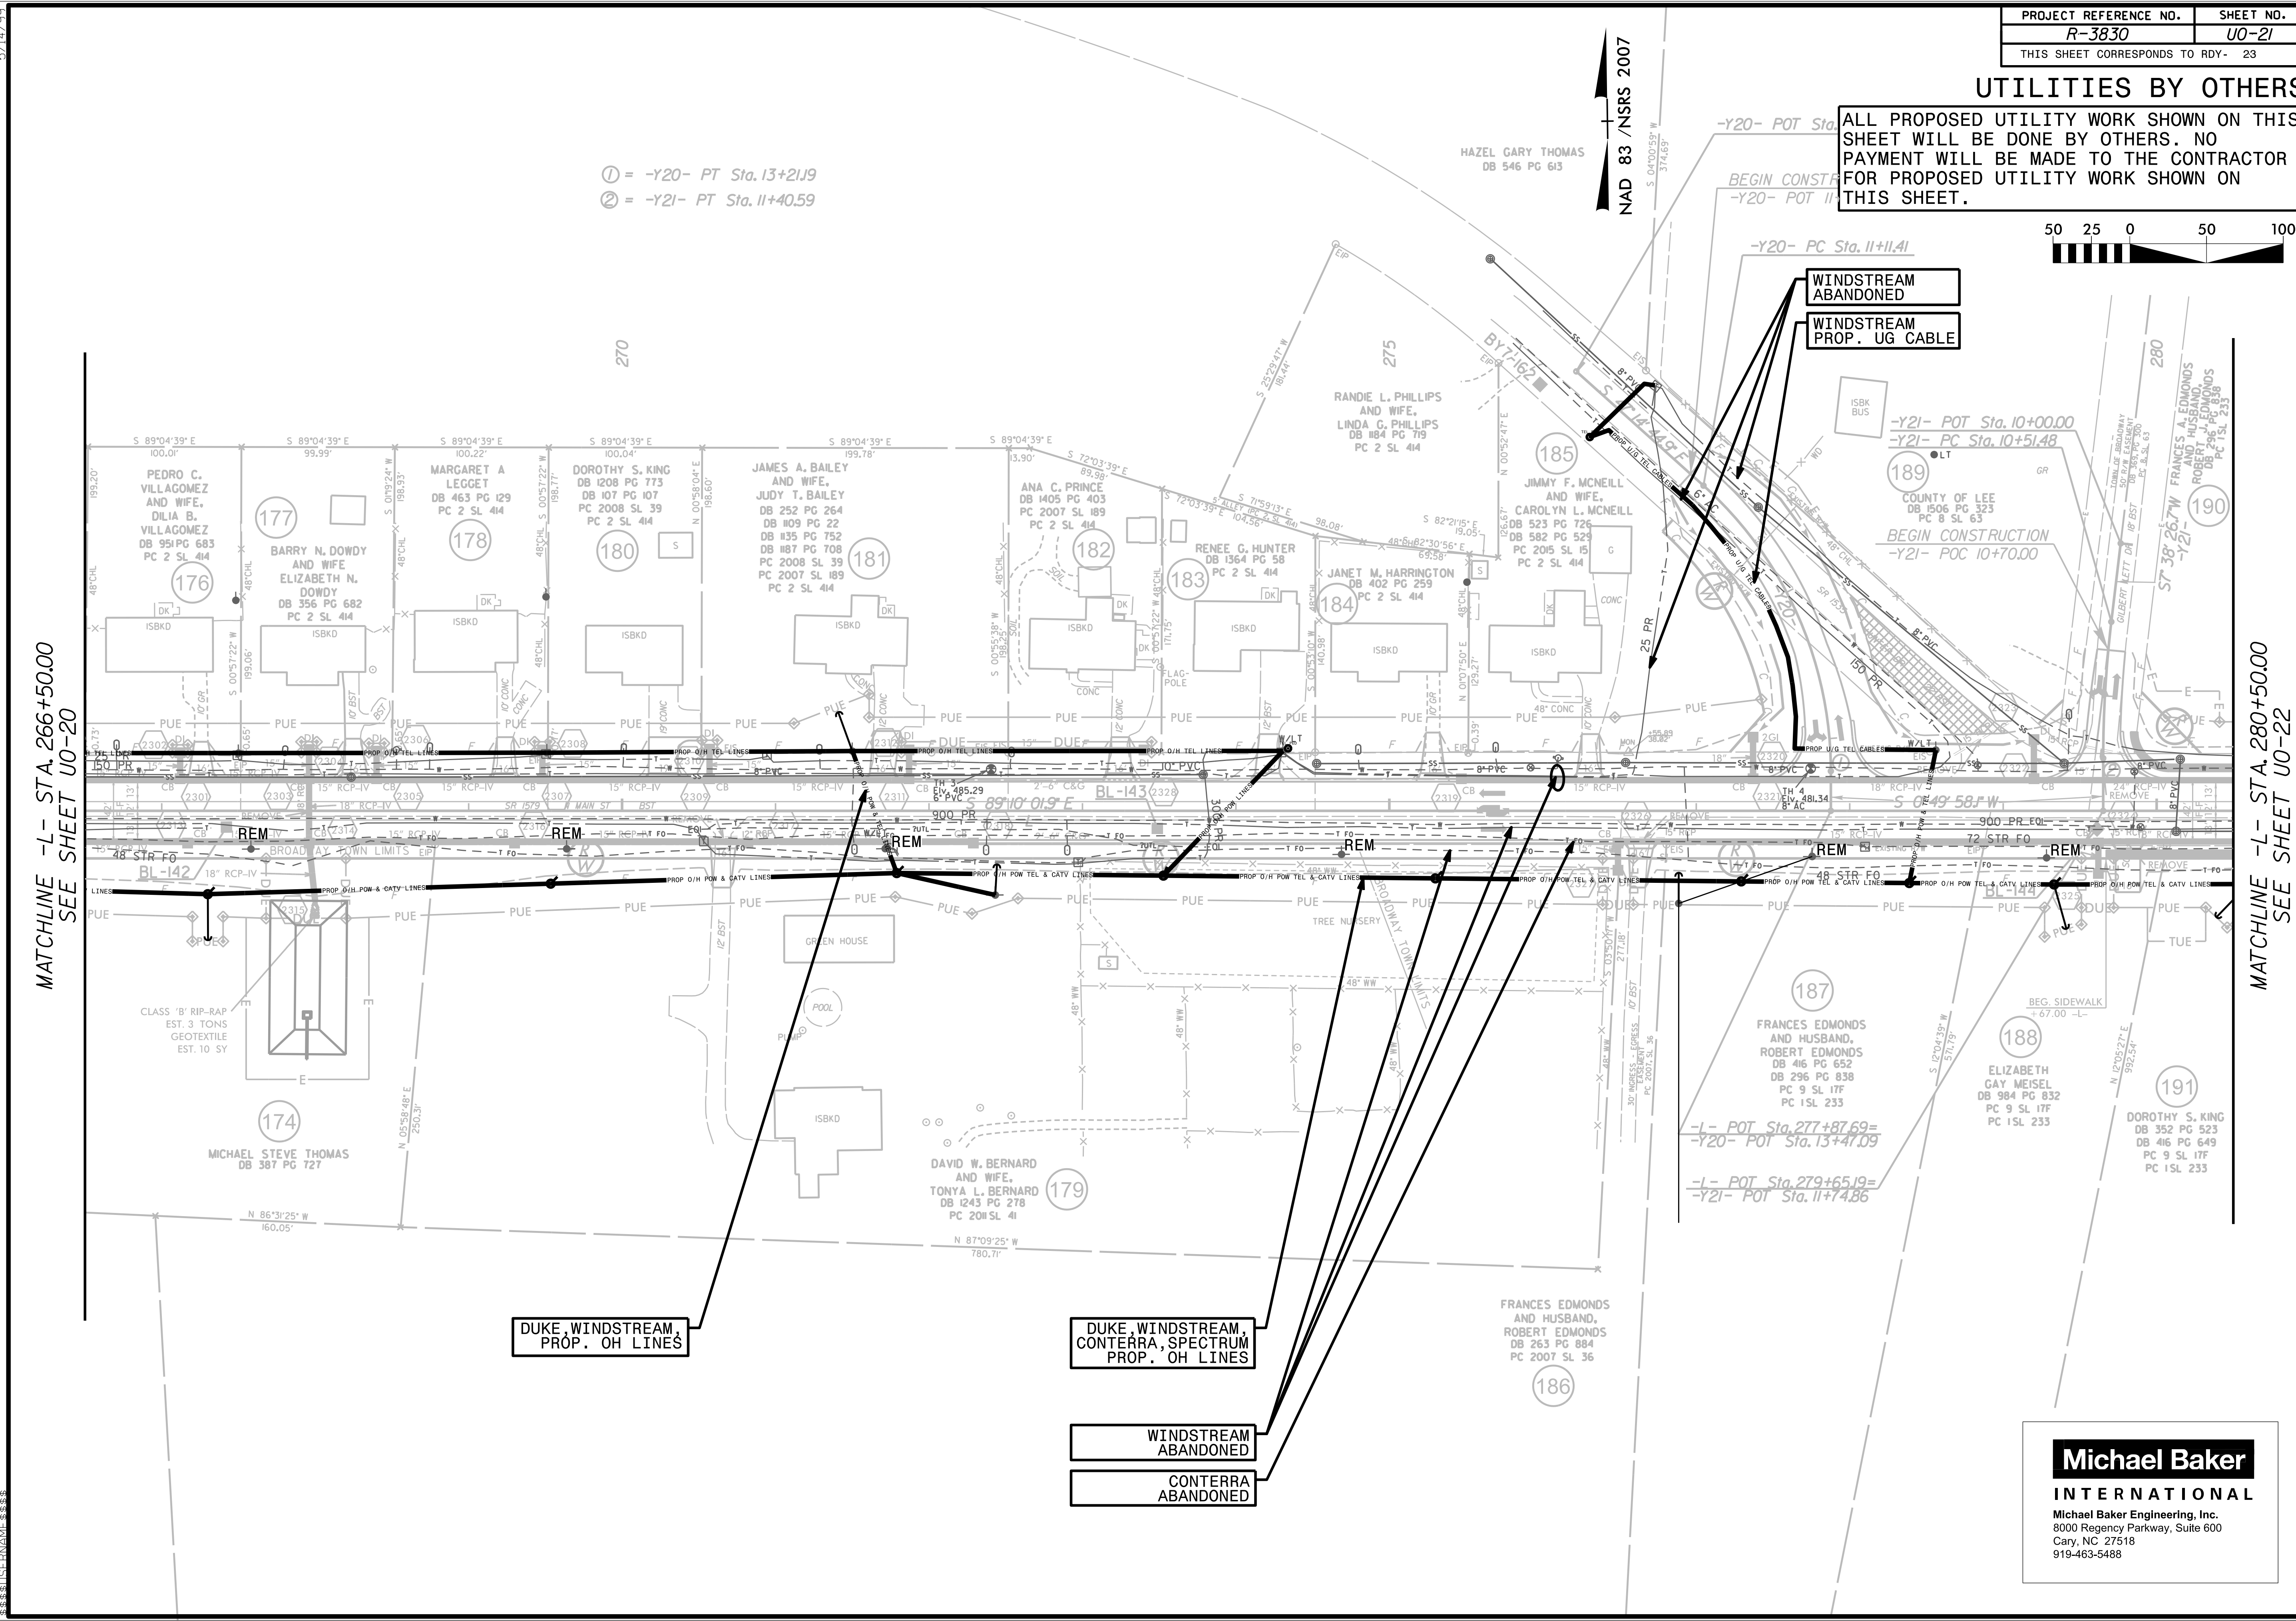

DUKE, WINDSTREAM, PROP. OH LINES

DUKE, WINDSTREAM, CONTEERRA, SPECTRUM PROP. OH LINES

WINDSTREAM ABANDONED

CONTEERRA ABANDONED


Michael Baker
INTERNATIONAL
Michael Baker Engineering, Inc.
8000 Regency Parkway, Suite 600
Cary, NC 27518
919-463-5488

UTILITIES BY OTHERS

ALL PROPOSED UTILITY WORK SHOWN ON THIS SHEET WILL BE DONE BY OTHERS. NO PAYMENT WILL BE MADE TO THE CONTRACTOR FOR PROPOSED UTILITY WORK SHOWN ON THIS SHEET.



NAD 83 / NSRS 2007

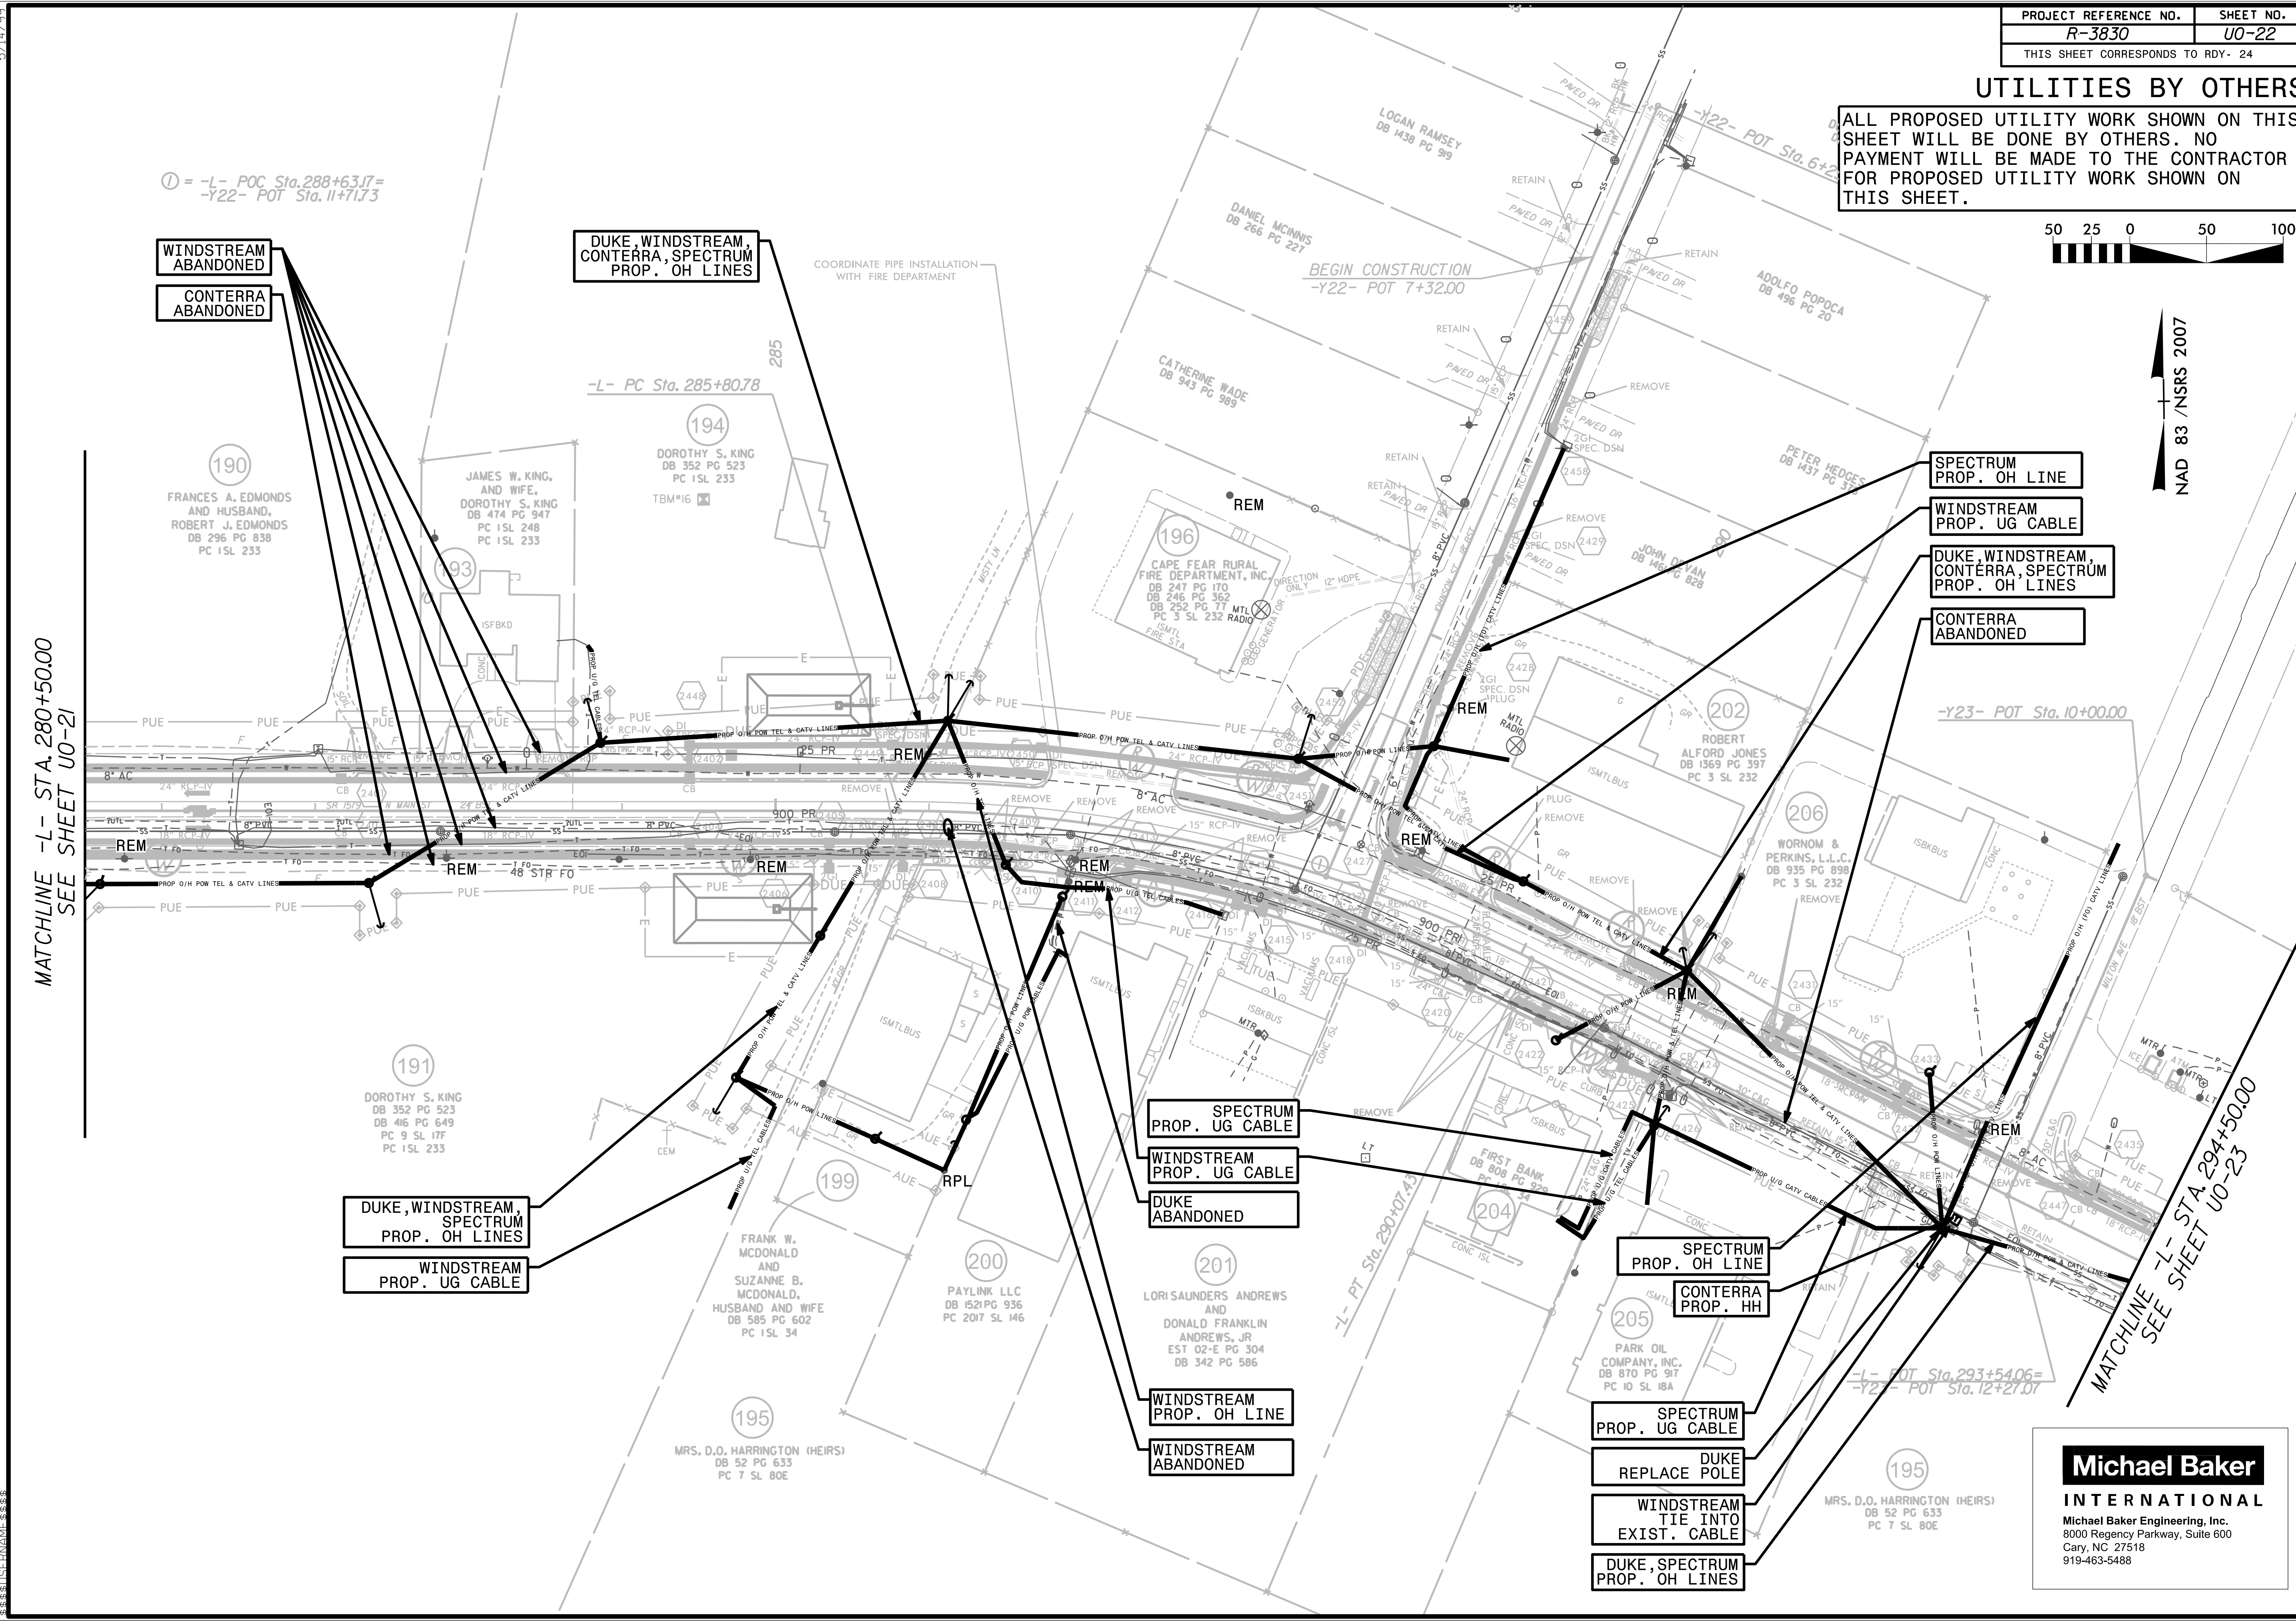

MATCHLINE -L- STA. 280+50.00
SEE SHEET U0-21

MATCHLINE -L- STA. 294+50.00
SEE SHEET U0-23

Michael Baker
INTERNATIONAL
Michael Baker Engineering, Inc.
8000 Regency Parkway, Suite 600
Cary, NC 27518
919-463-5488

5/14/2019
C:\Users\jdoyle\OneDrive\Documents\Projects\3830\U0-22\U0-22.dwg

UTILITIES BY OTHERS


ALL PROPOSED UTILITY WORK SHOWN ON THIS SHEET WILL BE DONE BY OTHERS. NO PAYMENT WILL BE MADE TO THE CONTRACTOR FOR PROPOSED UTILITY WORK SHOWN ON THIS SHEET.



NAD 83 / NSRS 2007

MATCHLINE -L- STA. 294+50.00
SEE SHEET UO-22

5/14/2019

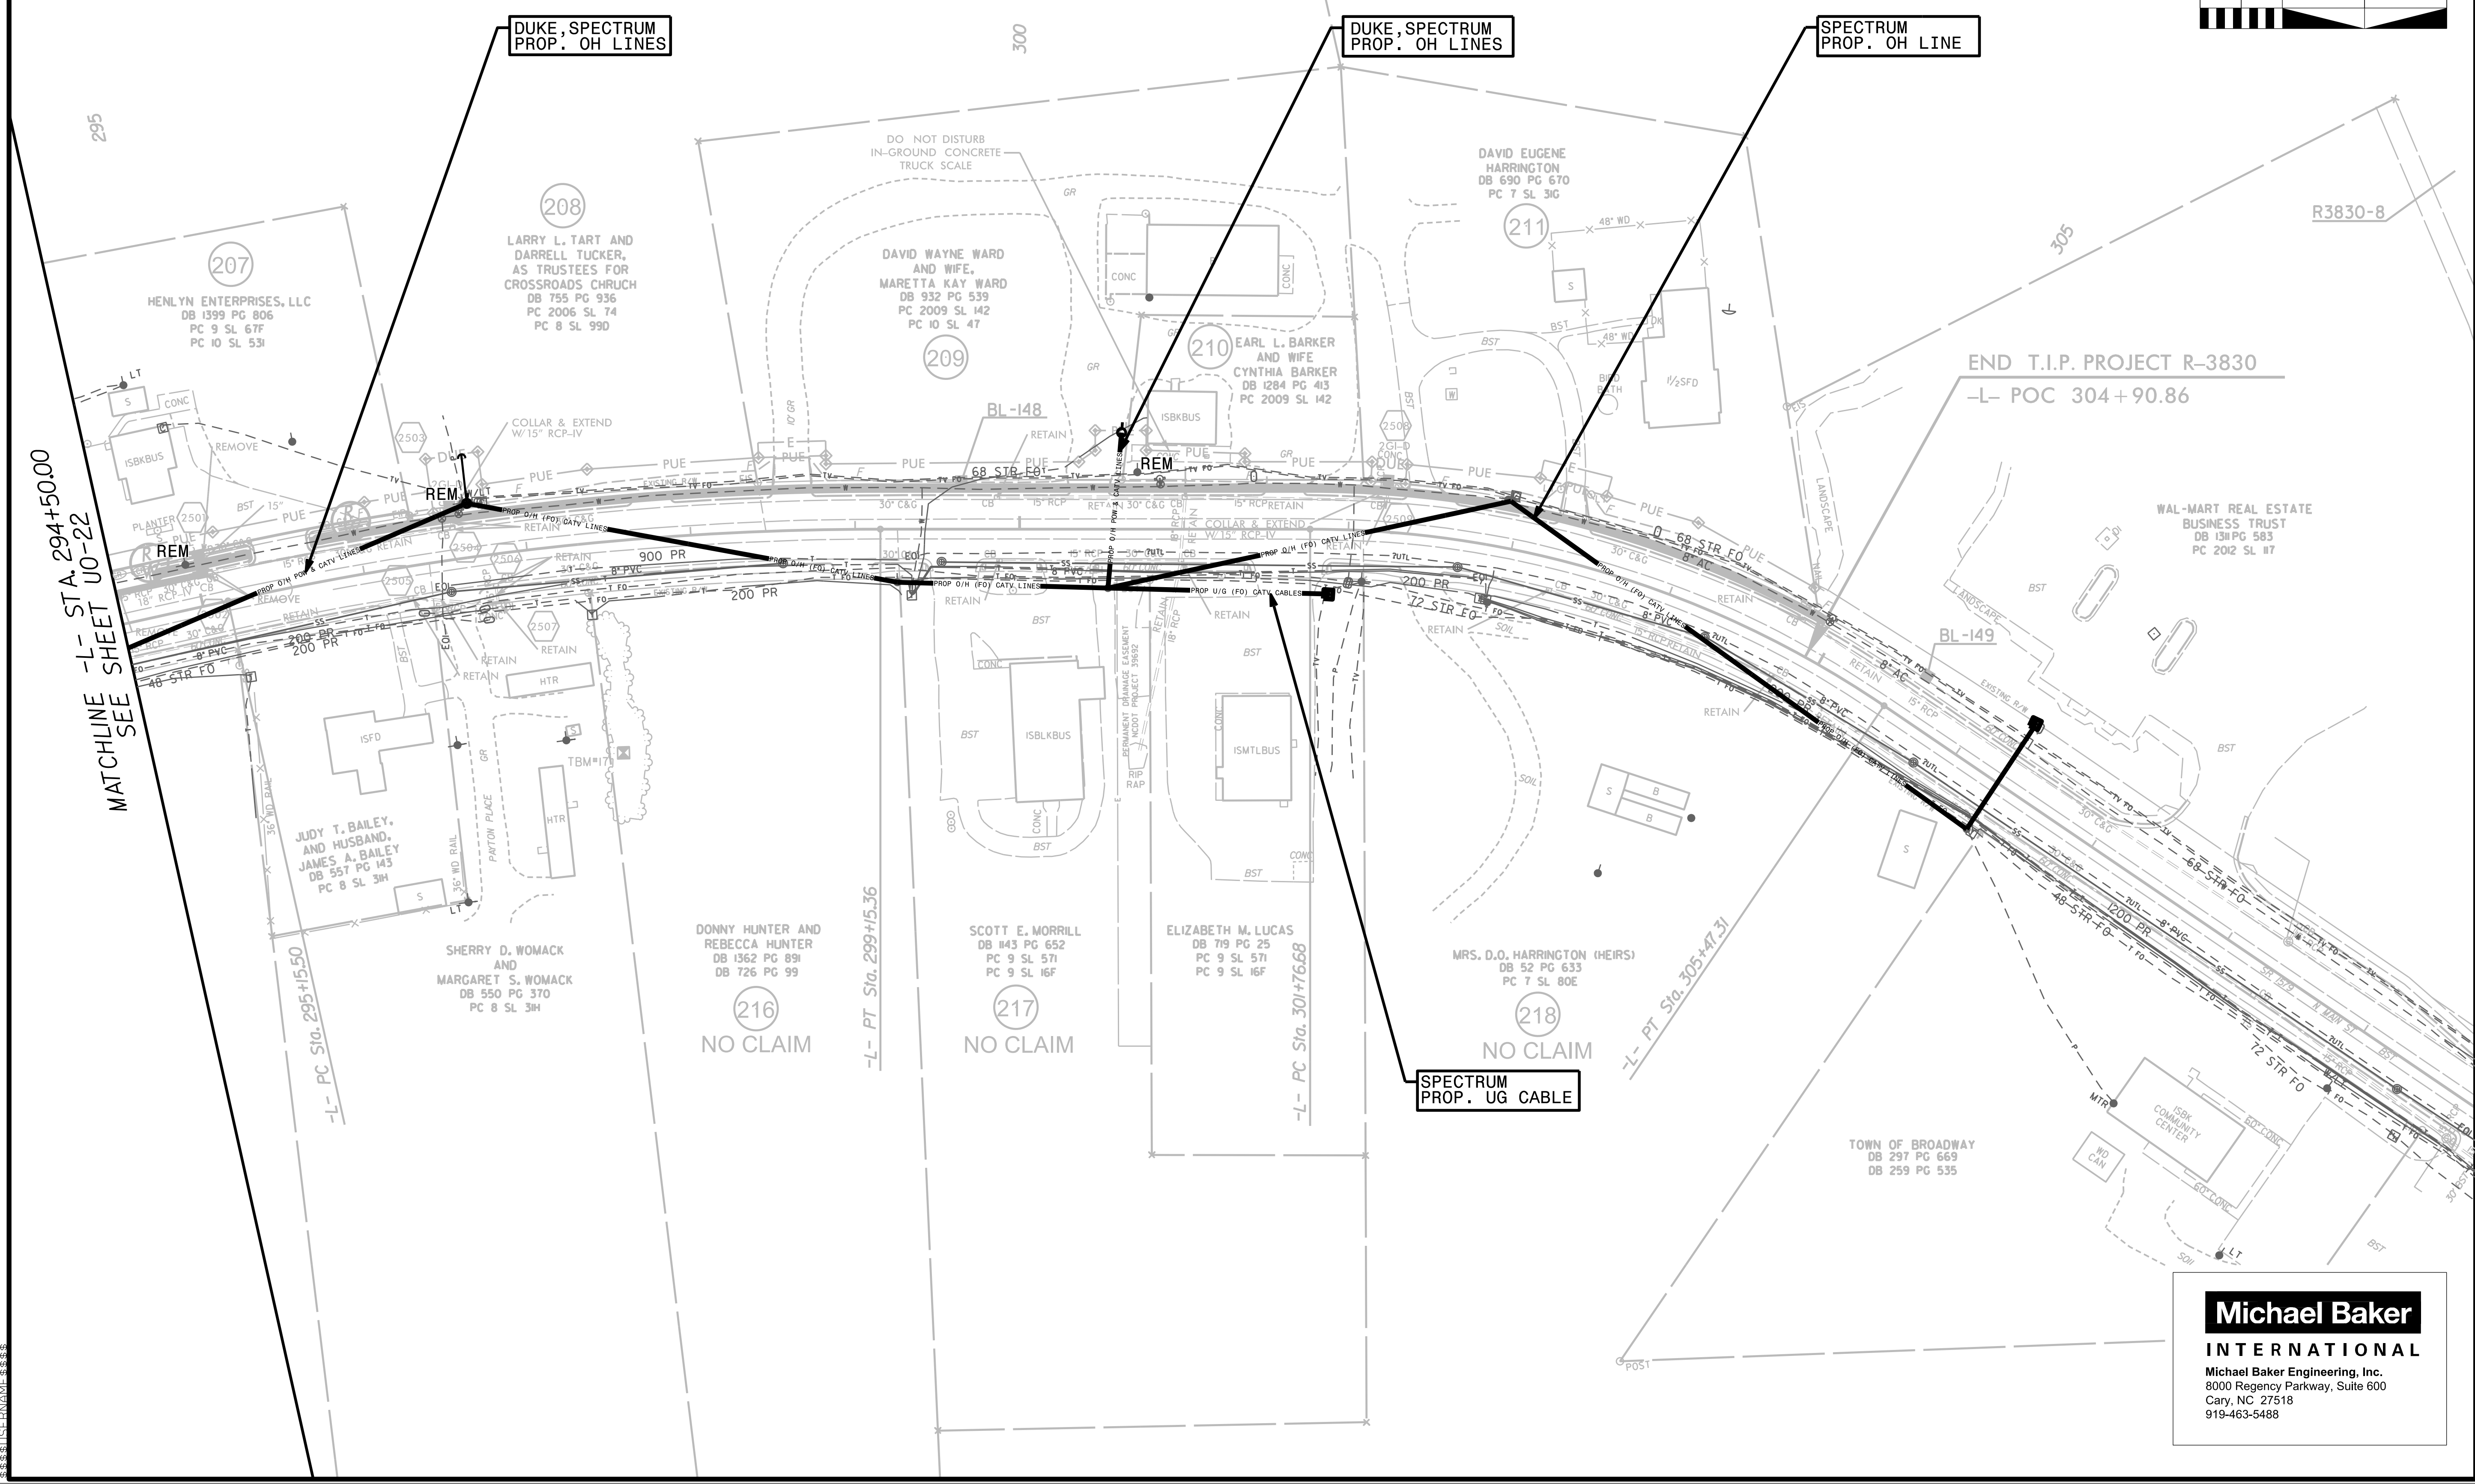

Michael Baker
INTERNATIONAL
Michael Baker Engineering, Inc.
8000 Regency Parkway, Suite 600
Cary, NC 27518
919-463-6488

