

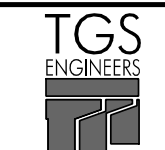


8/17/99

PROJECT REFERENCE NO. <b>B-4786</b>	SHEET NO. <b>05</b>
RW SHEET NO.	
ROADWAY DESIGN ENGINEER <b>MARCUS LOWERY</b> 027418	HYDRAULICS ENGINEER <b>DAVID B. PETT</b> 038697
1/31/2022   9:25 AM EST	1/31/2022   3:15 PM EST
<b>DOCUMENT NOT CONSIDERED FINAL UNLESS ALL SIGNATURES COMPLETED</b>	
 <b>TGS ENGINEERS</b> 706 HILLSBOROUGH ST., SUITE 200 RALEIGH, NC 27603 PH (919) 773-8887 CORP. LICENSE NO.: C-0275	

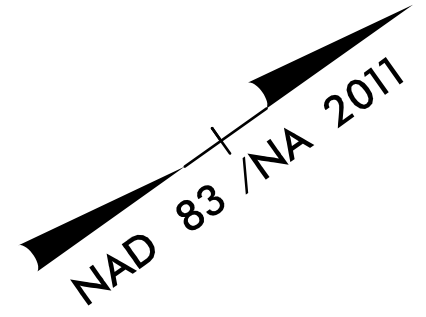


**END TIP PROJECT B-4786**  
**-L- POT Sta. 34+50.00**

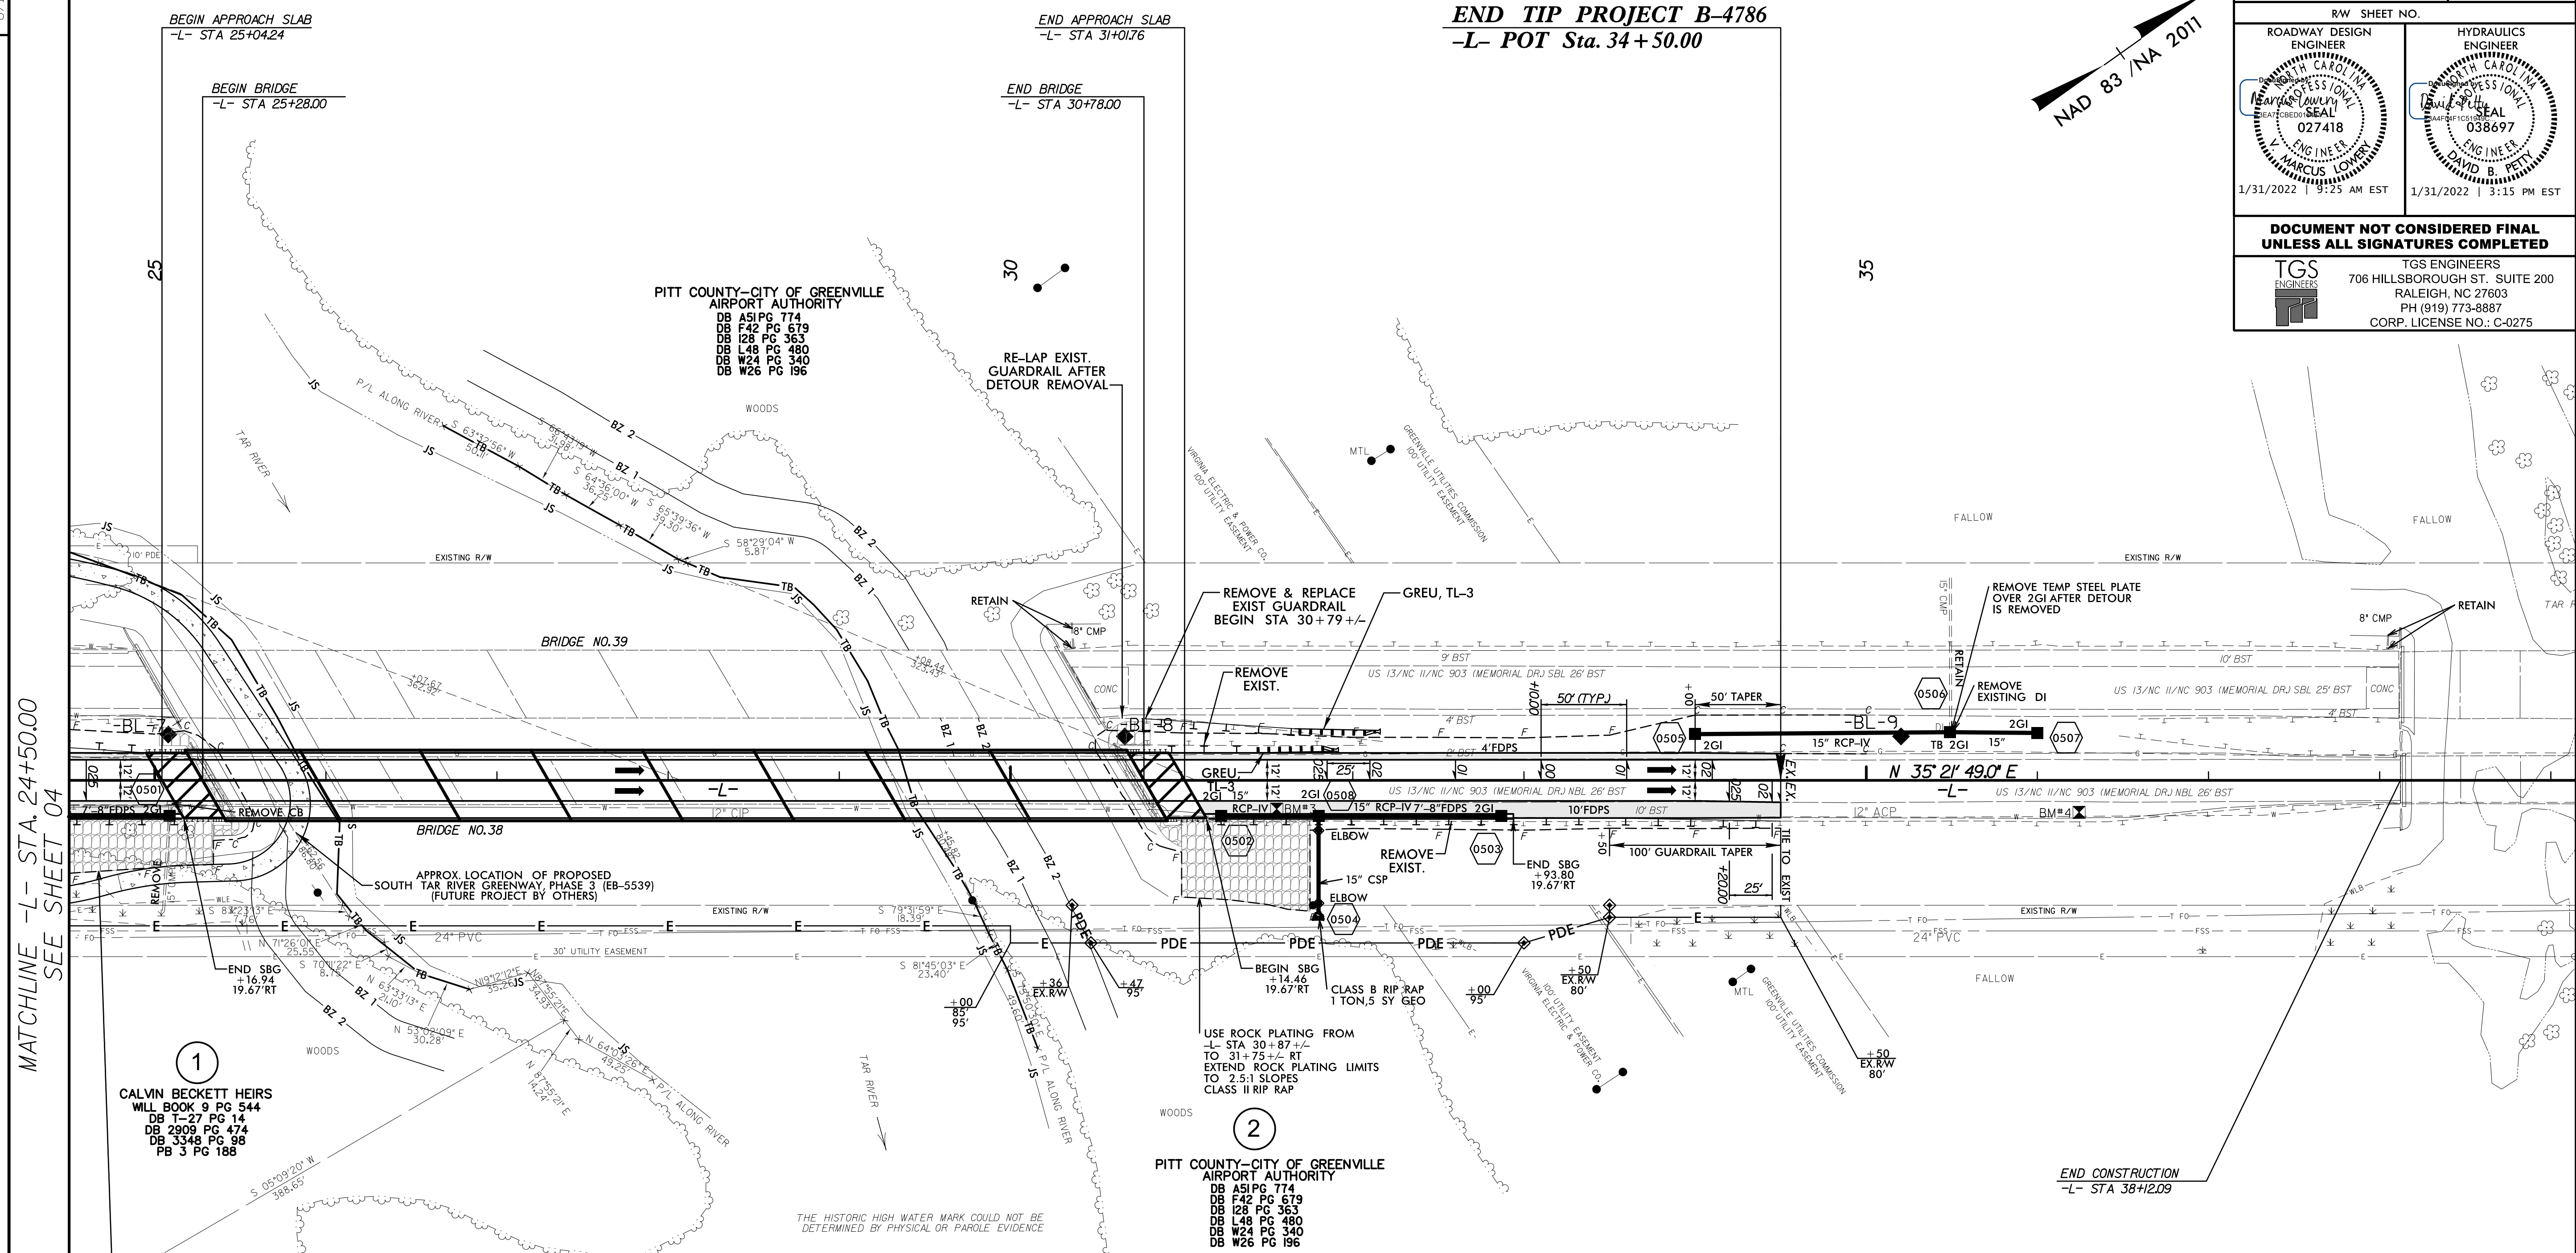

MATCHLINE -L- STA. 24+50.00  
 SEE SHEET 04

**1**  
 CALVIN BECKETT HEIRS  
 WILL BOOK 9 PG 544  
 DB T-27 PG 14  
 DB 2909 PG 474  
 DB 3348 PG 98  
 PB 3 PG 188

**2**  
 PITT COUNTY-CITY OF GREENVILLE  
 AIRPORT AUTHORITY  
 DB A51 PG 774  
 DB F42 PG 679  
 DB I28 PG 363  
 DB L48 PG 480  
 DB W24 PG 340  
 DB W26 PG 196

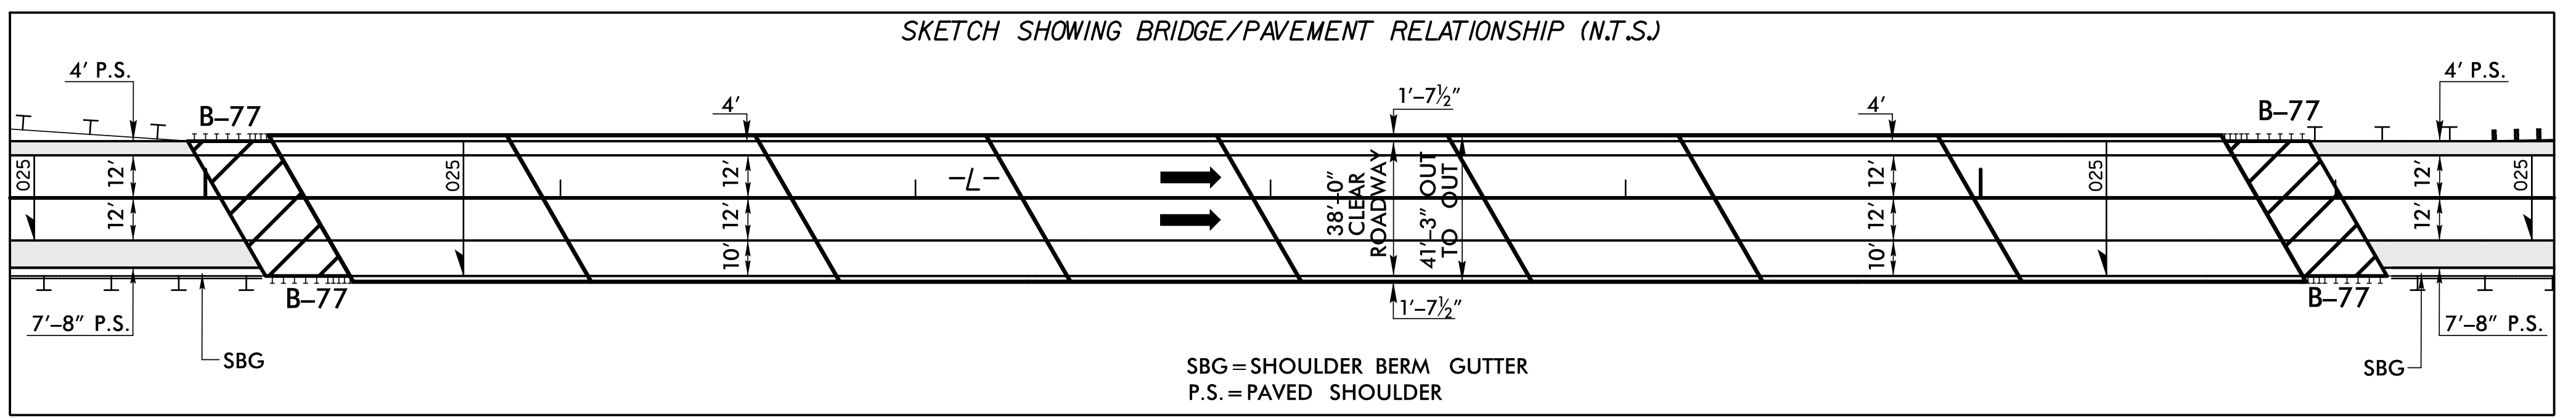

SEE SHEET 06 FOR -L- PROFILE  
 SEE SHEETS S-1 THRU S-57 FOR STRUCTURE PLANS  
 SEE SHEETS 2B-1 & 2B-2 FOR TEMPORARY CROSSOVER PLANS

REVISIONS

12/14/2021  
 C:\Projects\4786\Roadway\Proj\B-4786\Fdu\_r\_psh\_05.dgn  
 User: mlowery