


TIP NO.	SHEET NO.
B-4786	PMP-2
APPROVED: _____	
DATE: _____	
SEAL	
<b>DOCUMENT NOT CONSIDERED FINAL UNLESS ALL SIGNATURES COMPLETED</b>	
<b>TGS ENGINEERS</b> 706 HILLSBOROUGH ST. SUITE 200 RALEIGH, NC 27603 PH (919) 773-8887 CORP. LICENSE NO.: C-0275	

SYMBOL	THERMOPLASTIC PAVEMENT MARKING
T2	WHITE STOPBAR
TA	WHITE EDGELINE
TB	YELLOW EDGELINE
TC	10 FT. WHITE SKIP
TD	3 FT. - 9 FT./SP WHITE MINISKIP
TE	WHITE SOLID LANE LINE
UA	LEFT TURN ARROW
UB	RIGHT TURN ARROW
UC	LEFT TURN ARROW
SYMBOL	PAVEMENT MARKER
MF	CRYSTAL & RED

**BEGIN TIP PROJECT B-4786**  
**-L- POC Sta. 22+00.00**

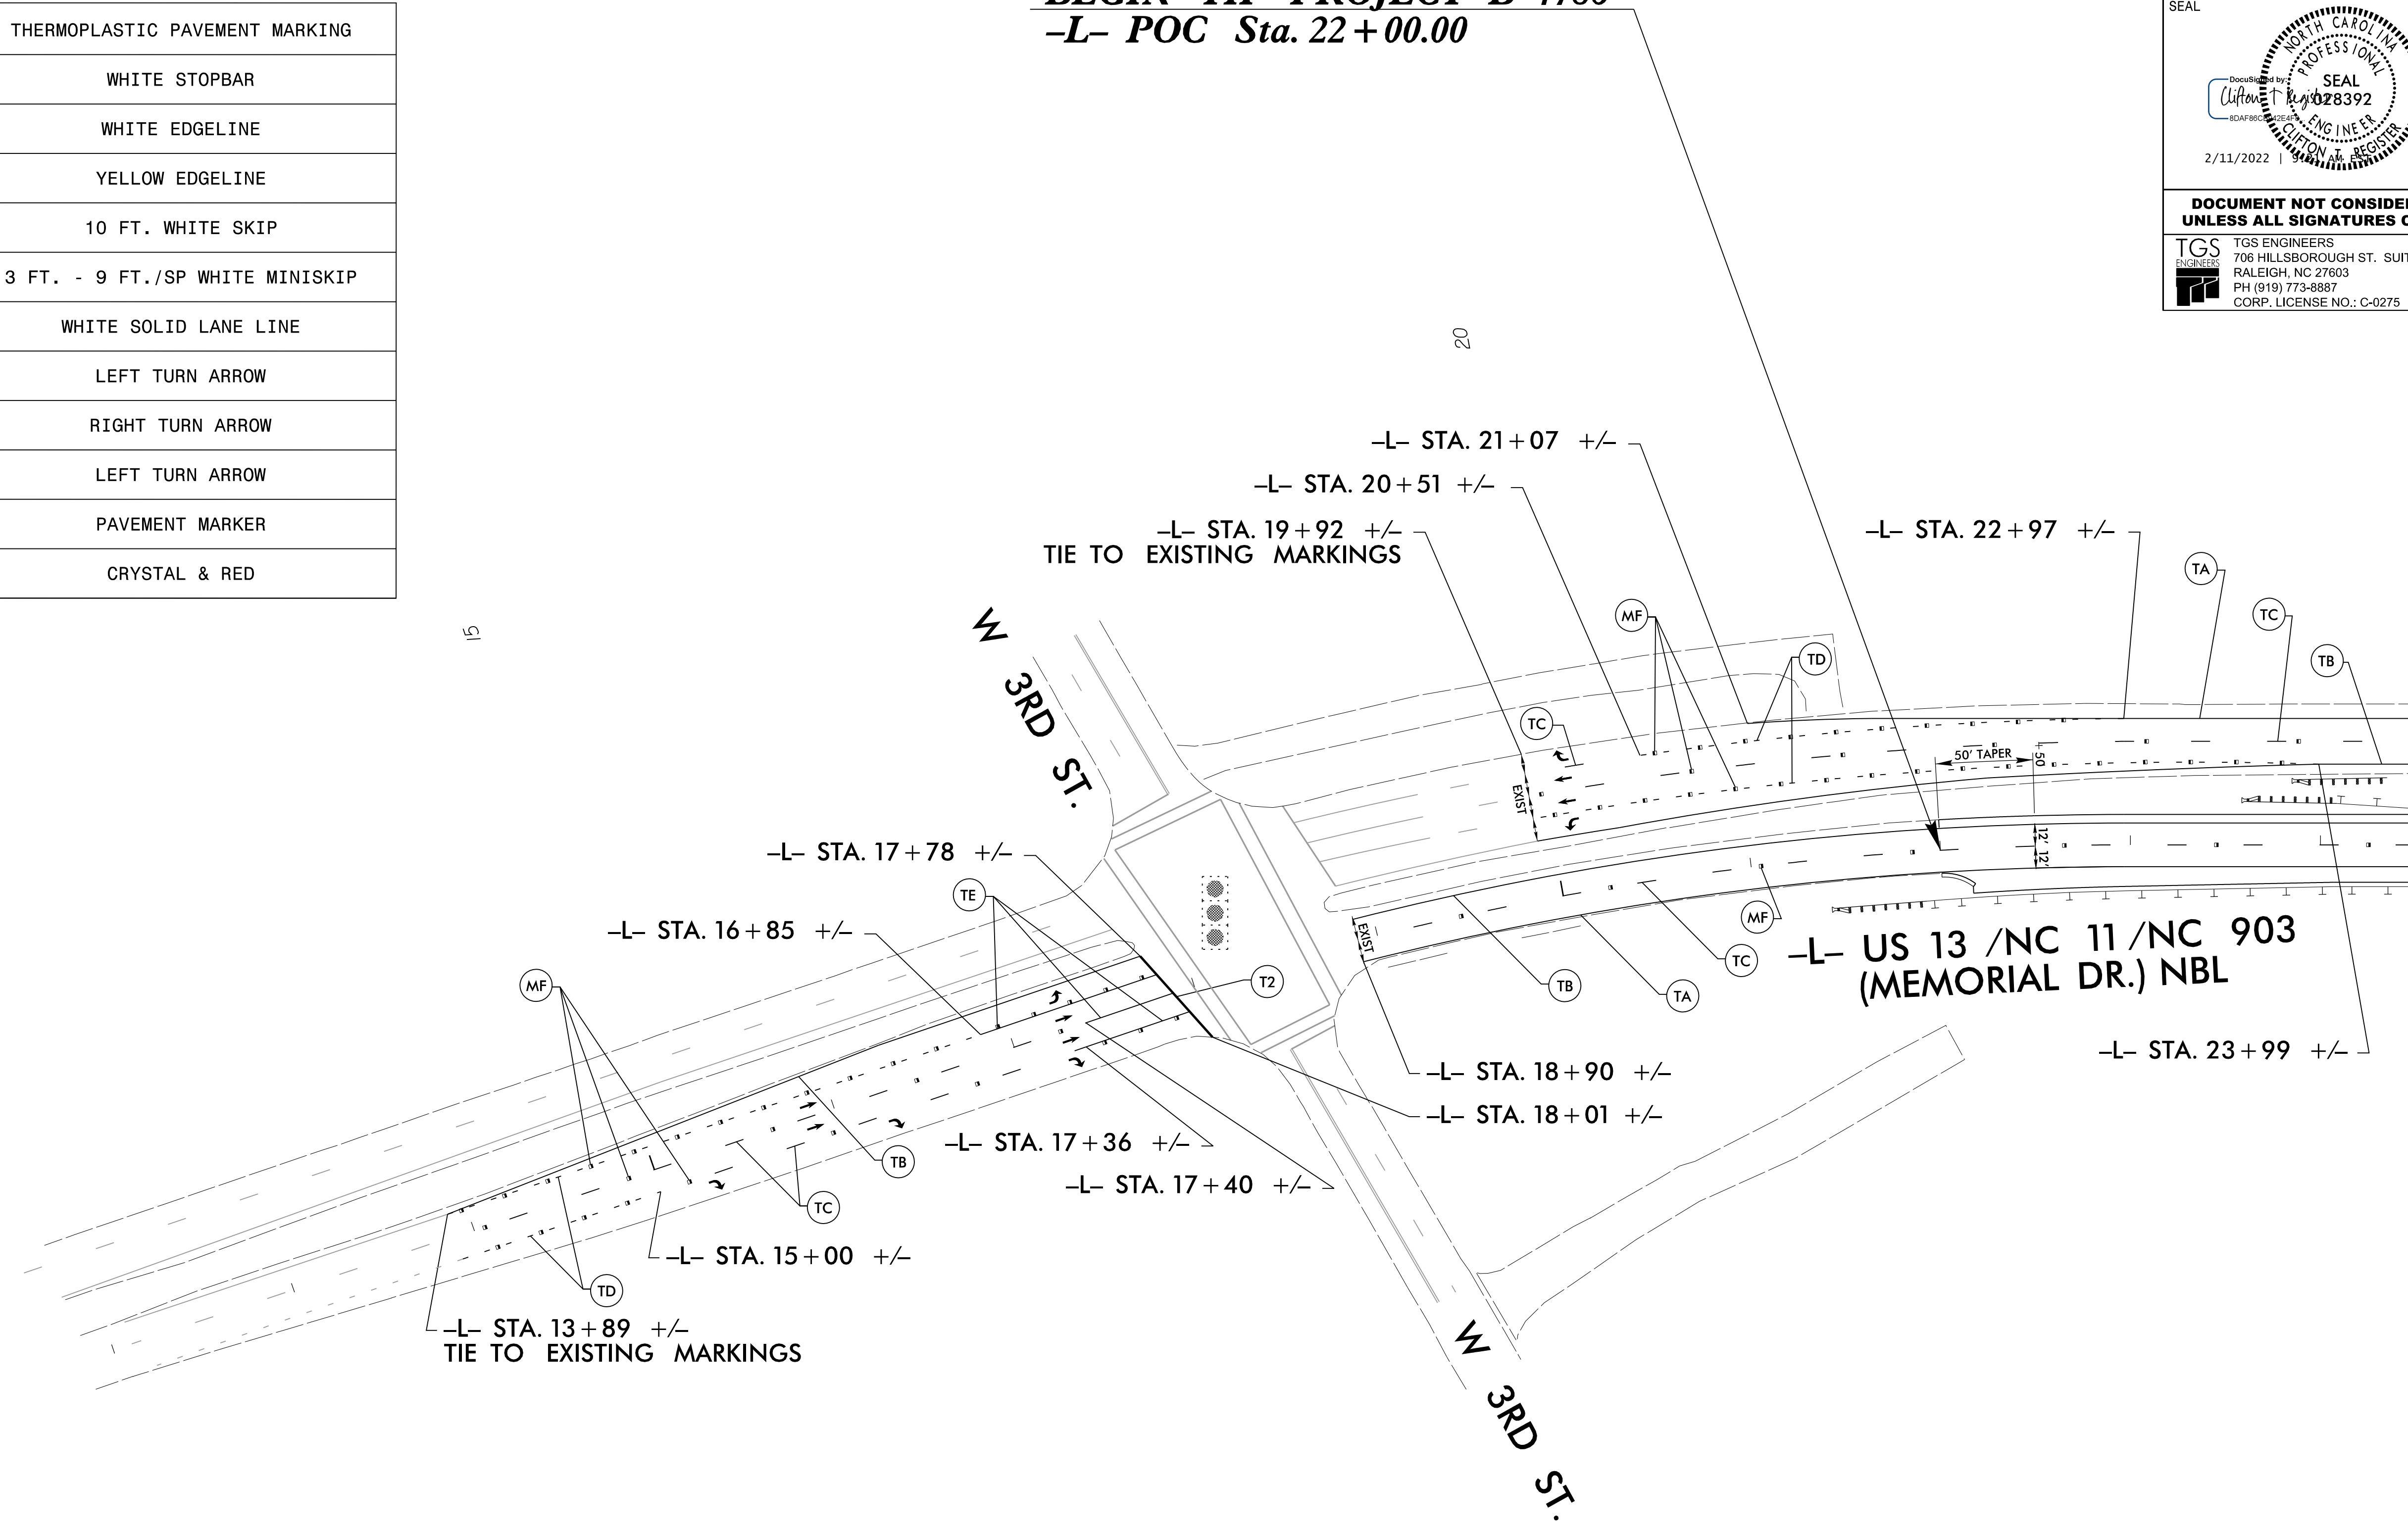

3/28/2019  
 X:\NGDOT\B-4786\Traffic\Signing\Pavement Markings\B-4786\_Sgn\_PMP\_02(FPM).dgn  
 User:pschulken

**PAVEMENT MARKING DETAIL**