


TIP NO. B-4786	SHEET NO. PMP-3
APPROVED: _____	
DATE: _____	
SEAL	
DOCUMENT NOT CONSIDERED FINAL UNLESS ALL SIGNATURES COMPLETED	
TGS ENGINEERS 706 HILLSBOROUGH ST. SUITE 200 RALEIGH, NC 27603 PH (919) 773-8887 CORP. LICENSE NO.: C-0275	

END TIP PROJECT B-4786
-L- POT Sta. 34+50.00

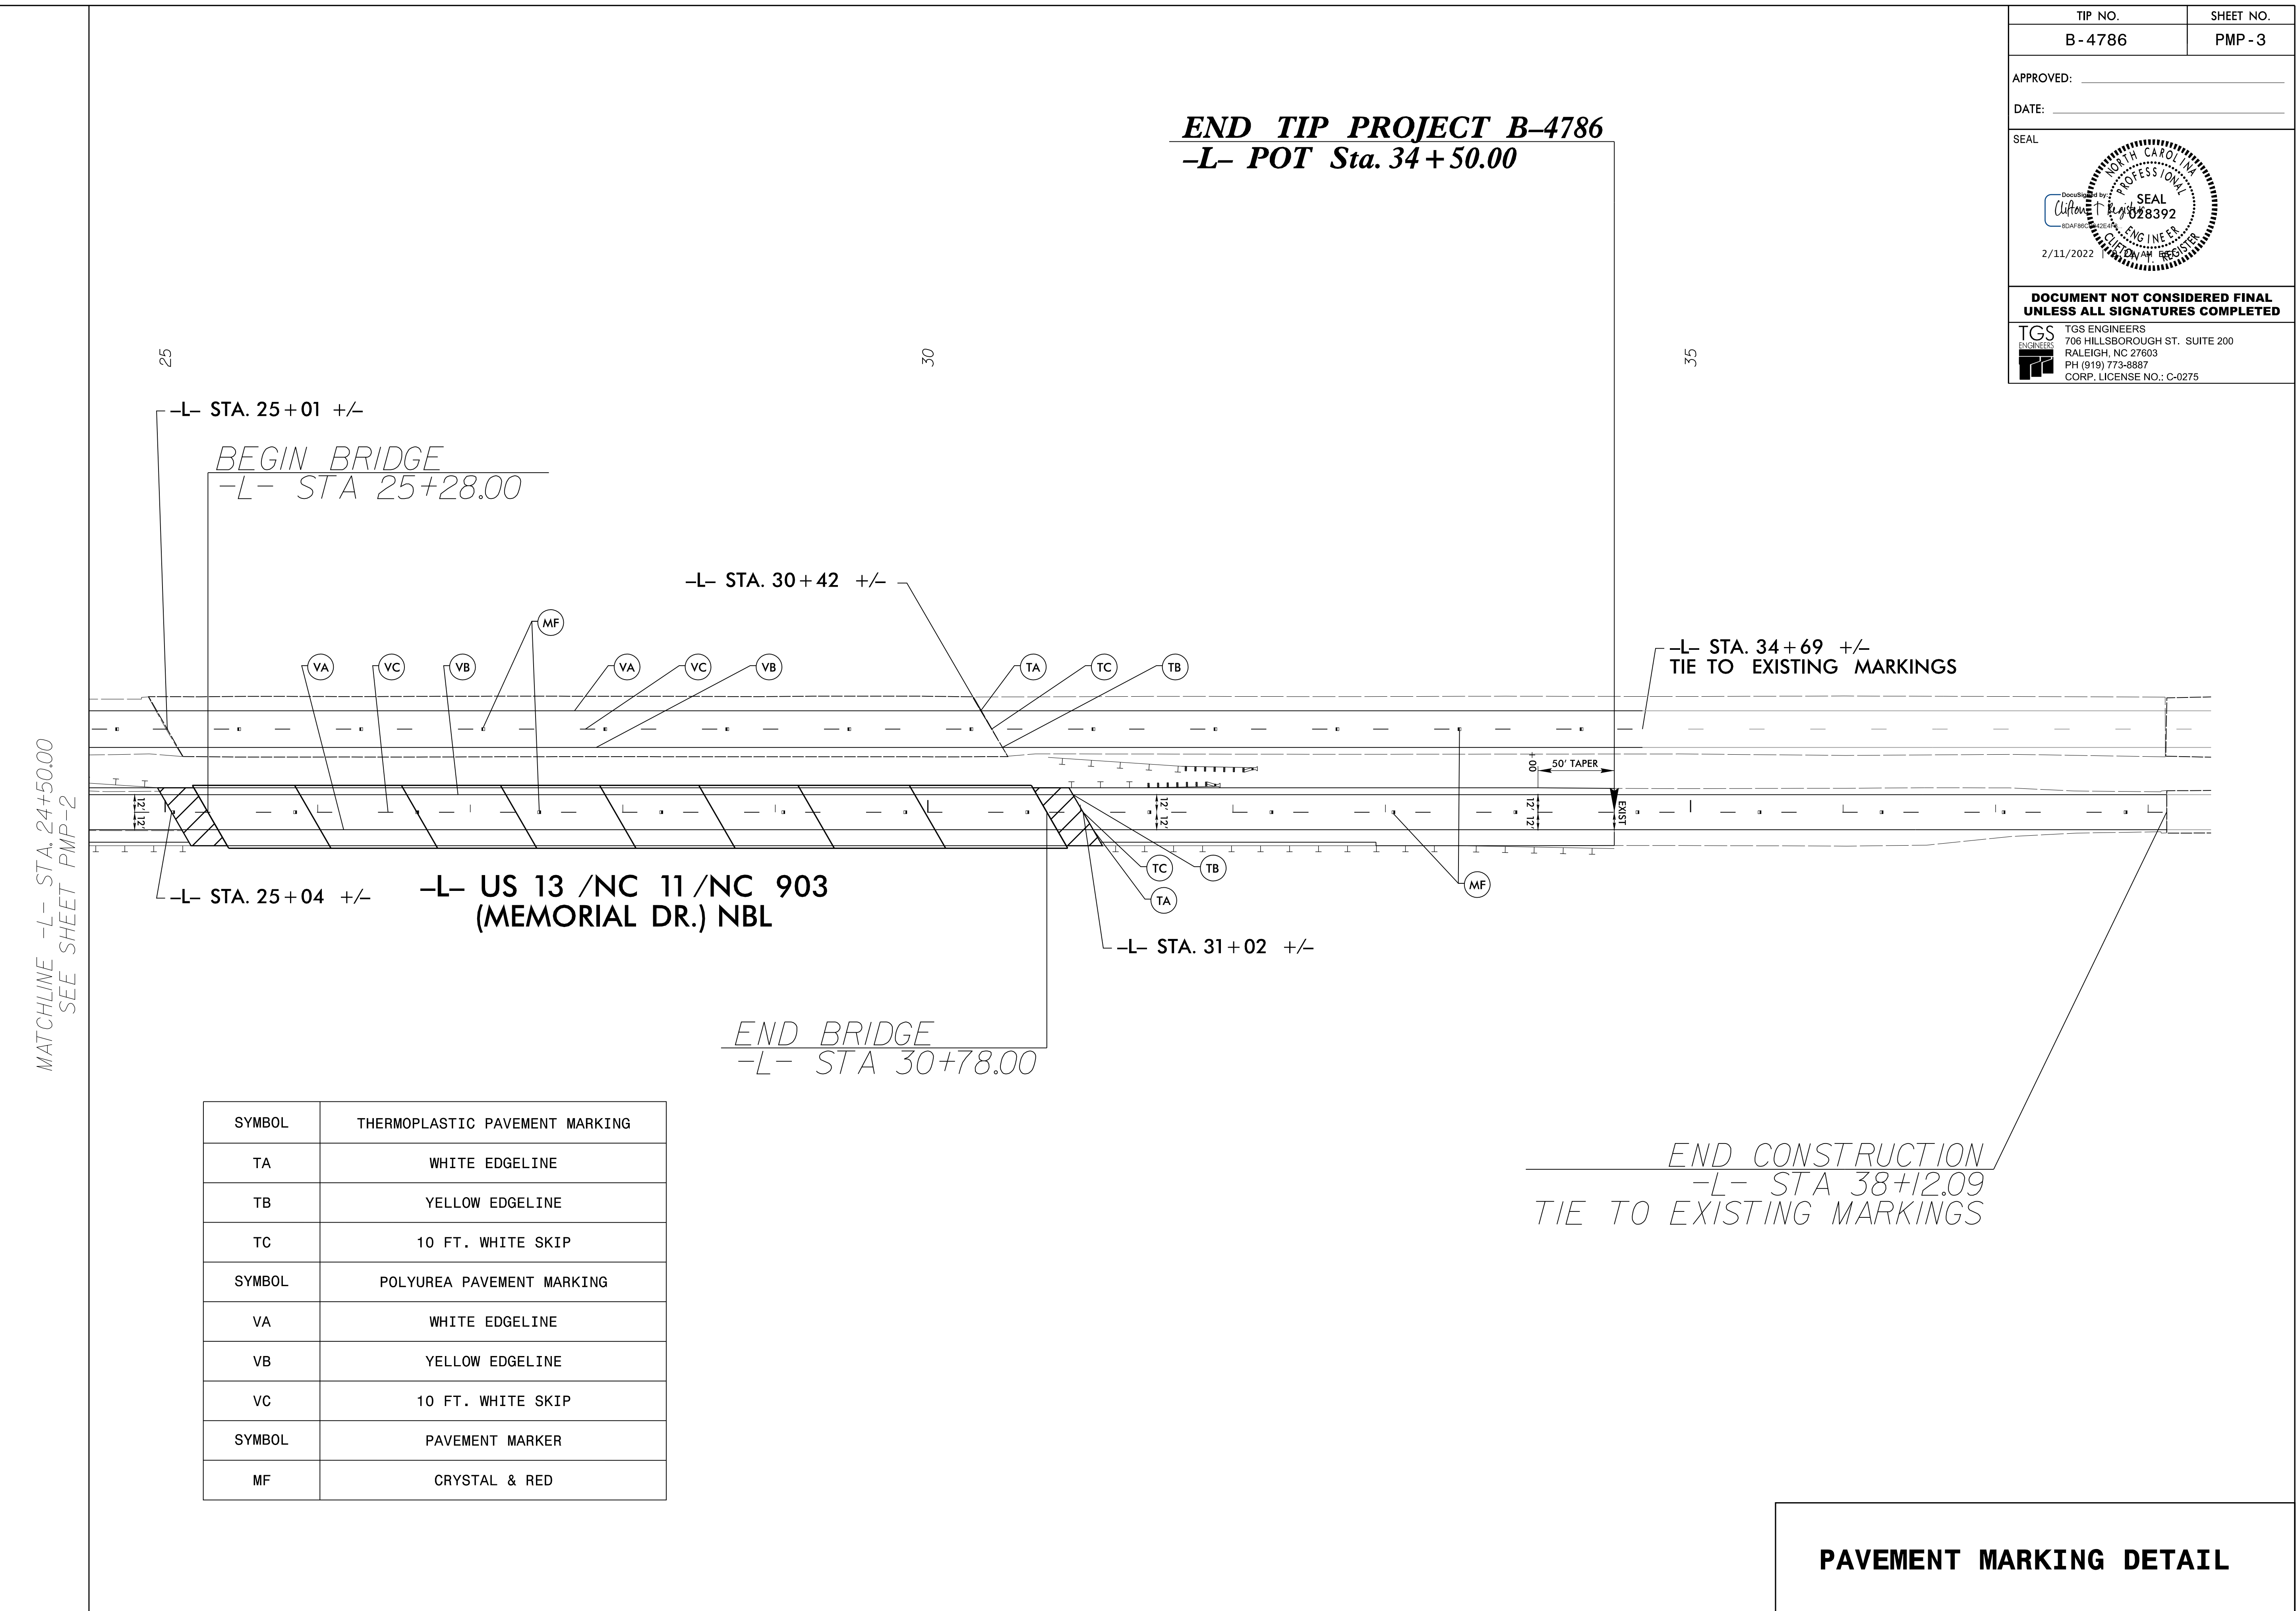

SYMBOL	THERMOPLASTIC PAVEMENT MARKING
TA	WHITE EDGELINE
TB	YELLOW EDGELINE
TC	10 FT. WHITE SKIP
SYMBOL	POLYUREA PAVEMENT MARKING
VA	WHITE EDGELINE
VB	YELLOW EDGELINE
VC	10 FT. WHITE SKIP
SYMBOL	PAVEMENT MARKER
MF	CRYSTAL & RED

PAVEMENT MARKING DETAIL

3/28/2019
 X:\NGD01\B-4786\Traffic\Signing\Pavement Markings\B-4786_Sgn_PMP_03(FPM).dgn
 User:pschulken

MATCHLINE -L- STA. 24+50.00
 SEE SHEET PMP-2