
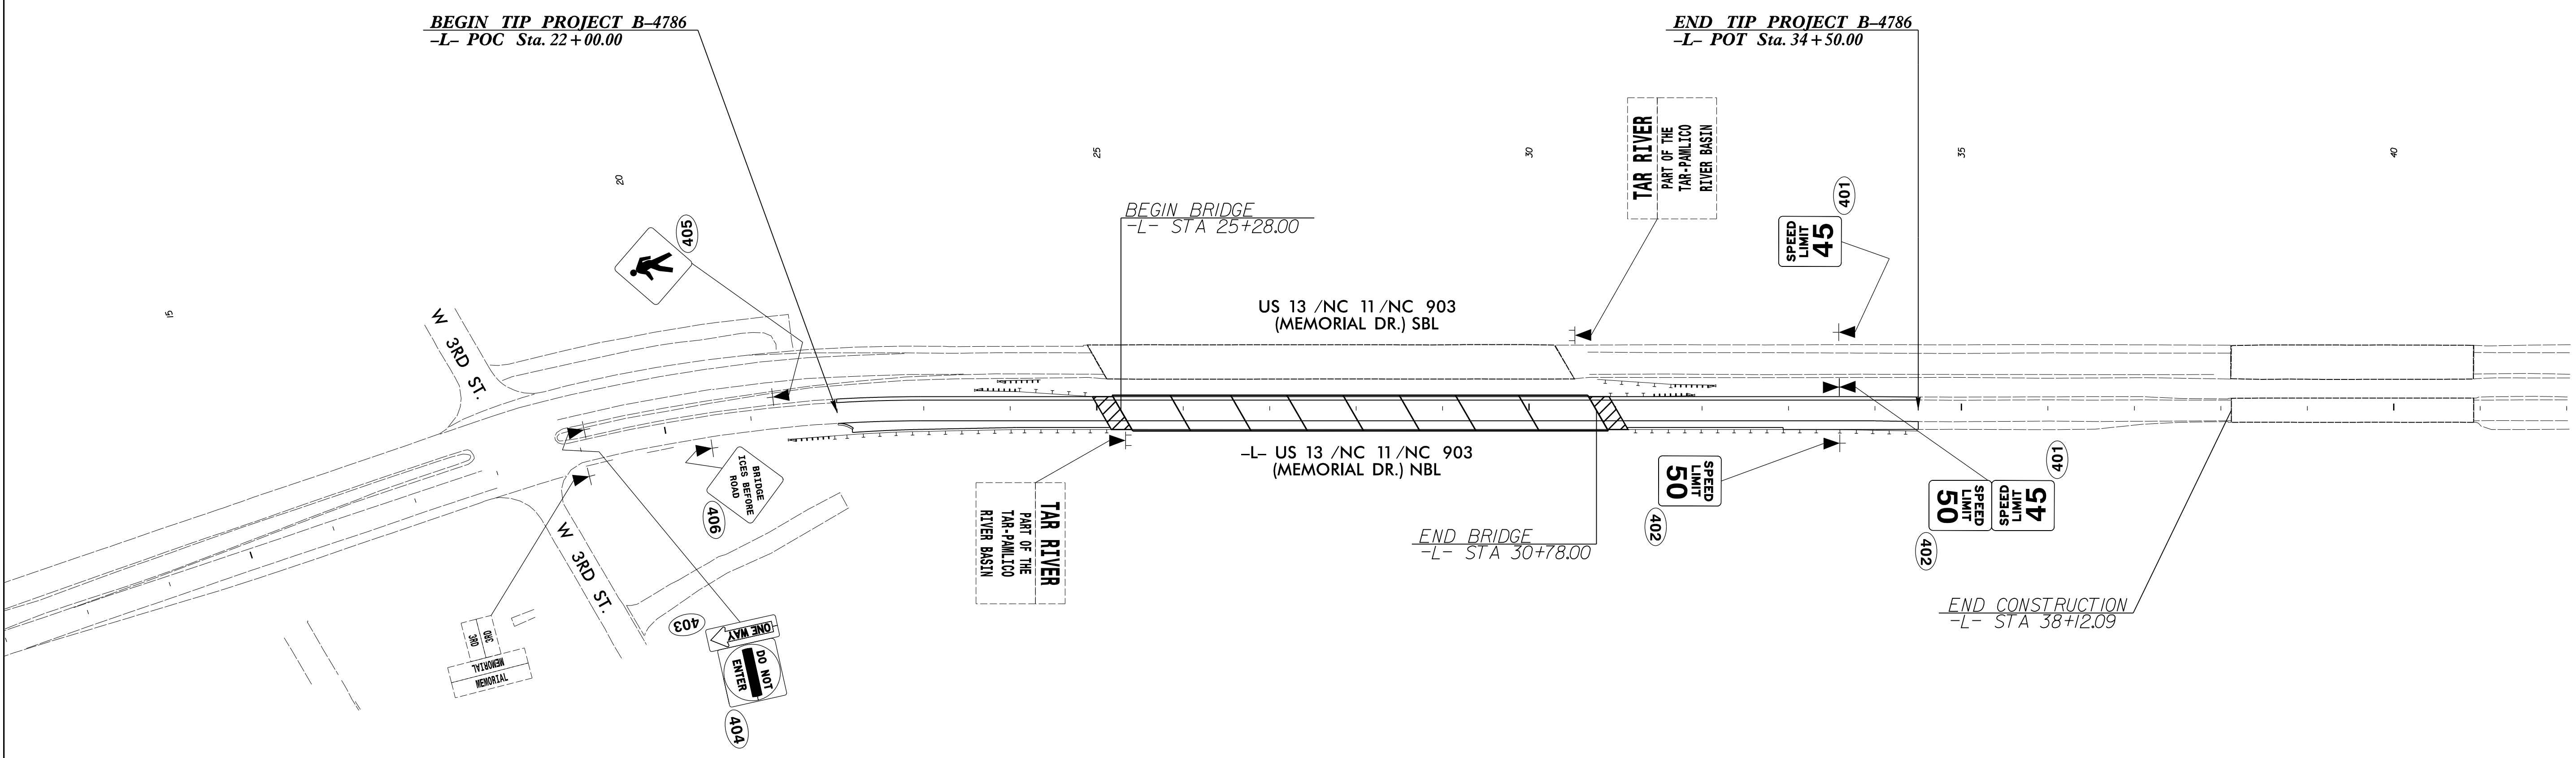


8/17/99

TIP NO. B-4786	SHEET NO. SIGN-3
APPROVED: _____	
DATE: _____	
SEAL	
2/11/2022 9:50	
DOCUMENT NOT CONSIDERED FINAL UNLESS ALL SIGNATURES COMPLETED	
TGS ENGINEERS 706 HILLSBOROUGH ST., SUITE 200 RALEIGH, NC 27603 PH (919) 773-8887 CORP. LICENSE NO.: C-0275	

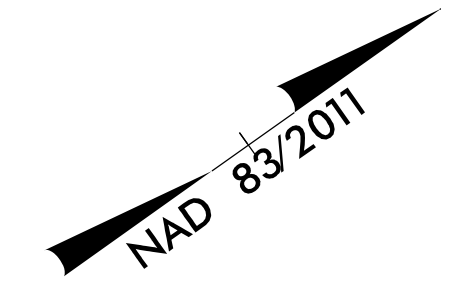

SIGNING DETAIL

3/22/2019
 X:\Nc\001\B-4786\Traffic\Signing\CADD\Signing Layout\Plans\B-4786_Sgn_SON_03.dgn
 User:pschulken