


See Sheet 1A For Index of Sheets  
See Sheet 1B For Conventional Plan Sheet Symbols  
See Sheet 1C-1 Through 1C-? For Survey Control Sheets

T.I.P. NO.	SHEET NO.
B-4786	UC-1

DOCUMENT NOT CONSIDERED FINAL  
UNLESS ALL SIGNATURES COMPLETED

TIP PROJECT: B-4786

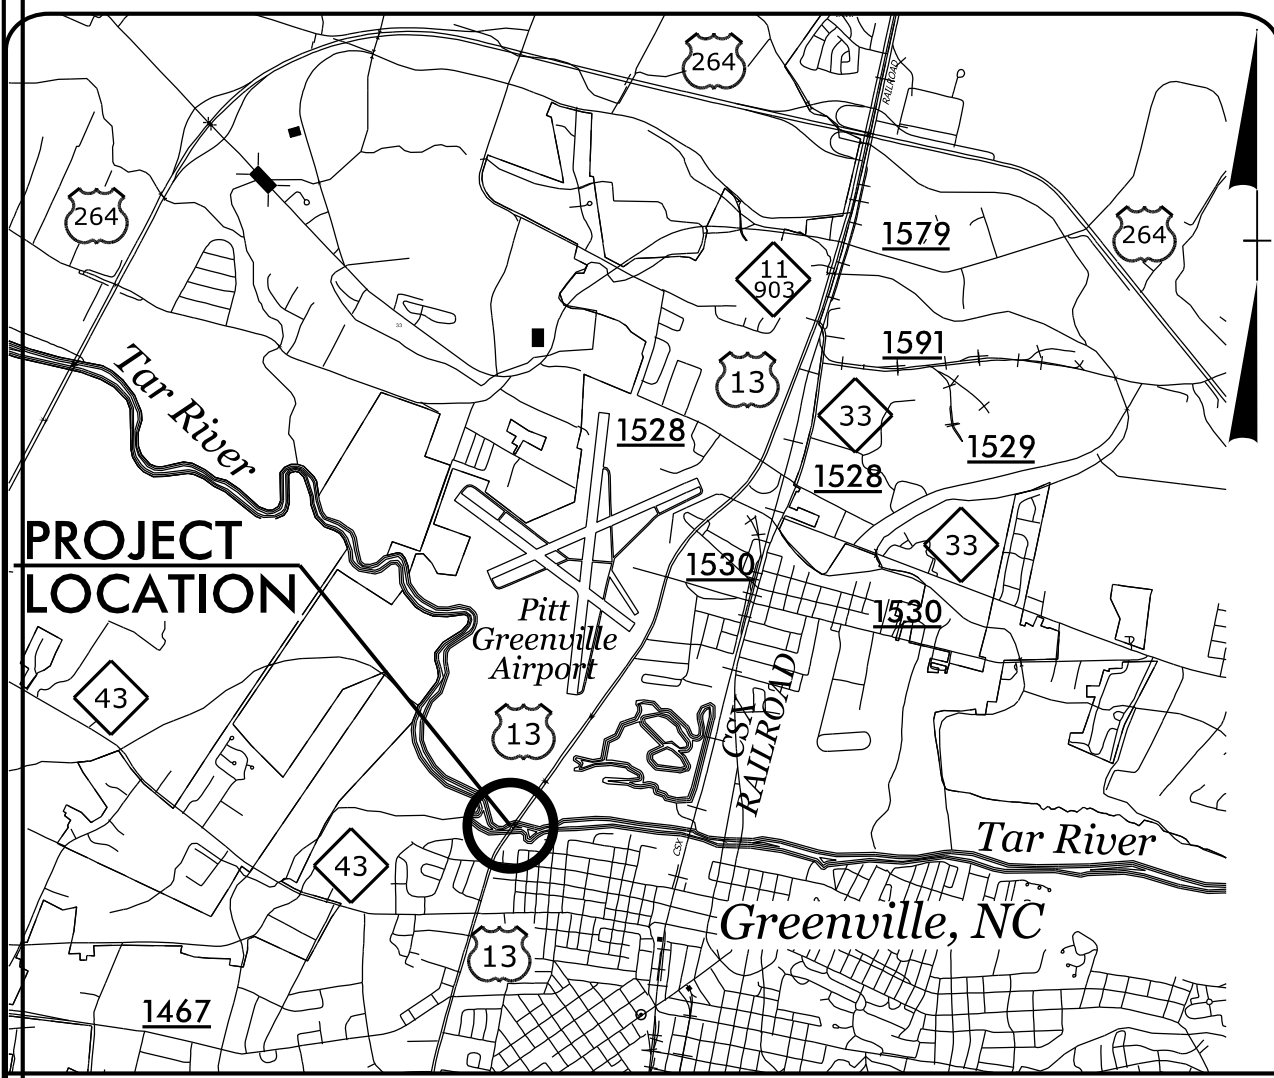

VICINITY MAP



RIGHT OF WAY PLANS

# STATE OF NORTH CAROLINA DIVISION OF HIGHWAYS


## UTILITY CONSTRUCTION PLANS PITT COUNTY

LOCATION: REPLACE BRIDGE NO. 38 OVER THE TAR RIVER  
ON US 13 IN GREENVILLE

TYPE OF WORK: WATER LINE RELOCATION

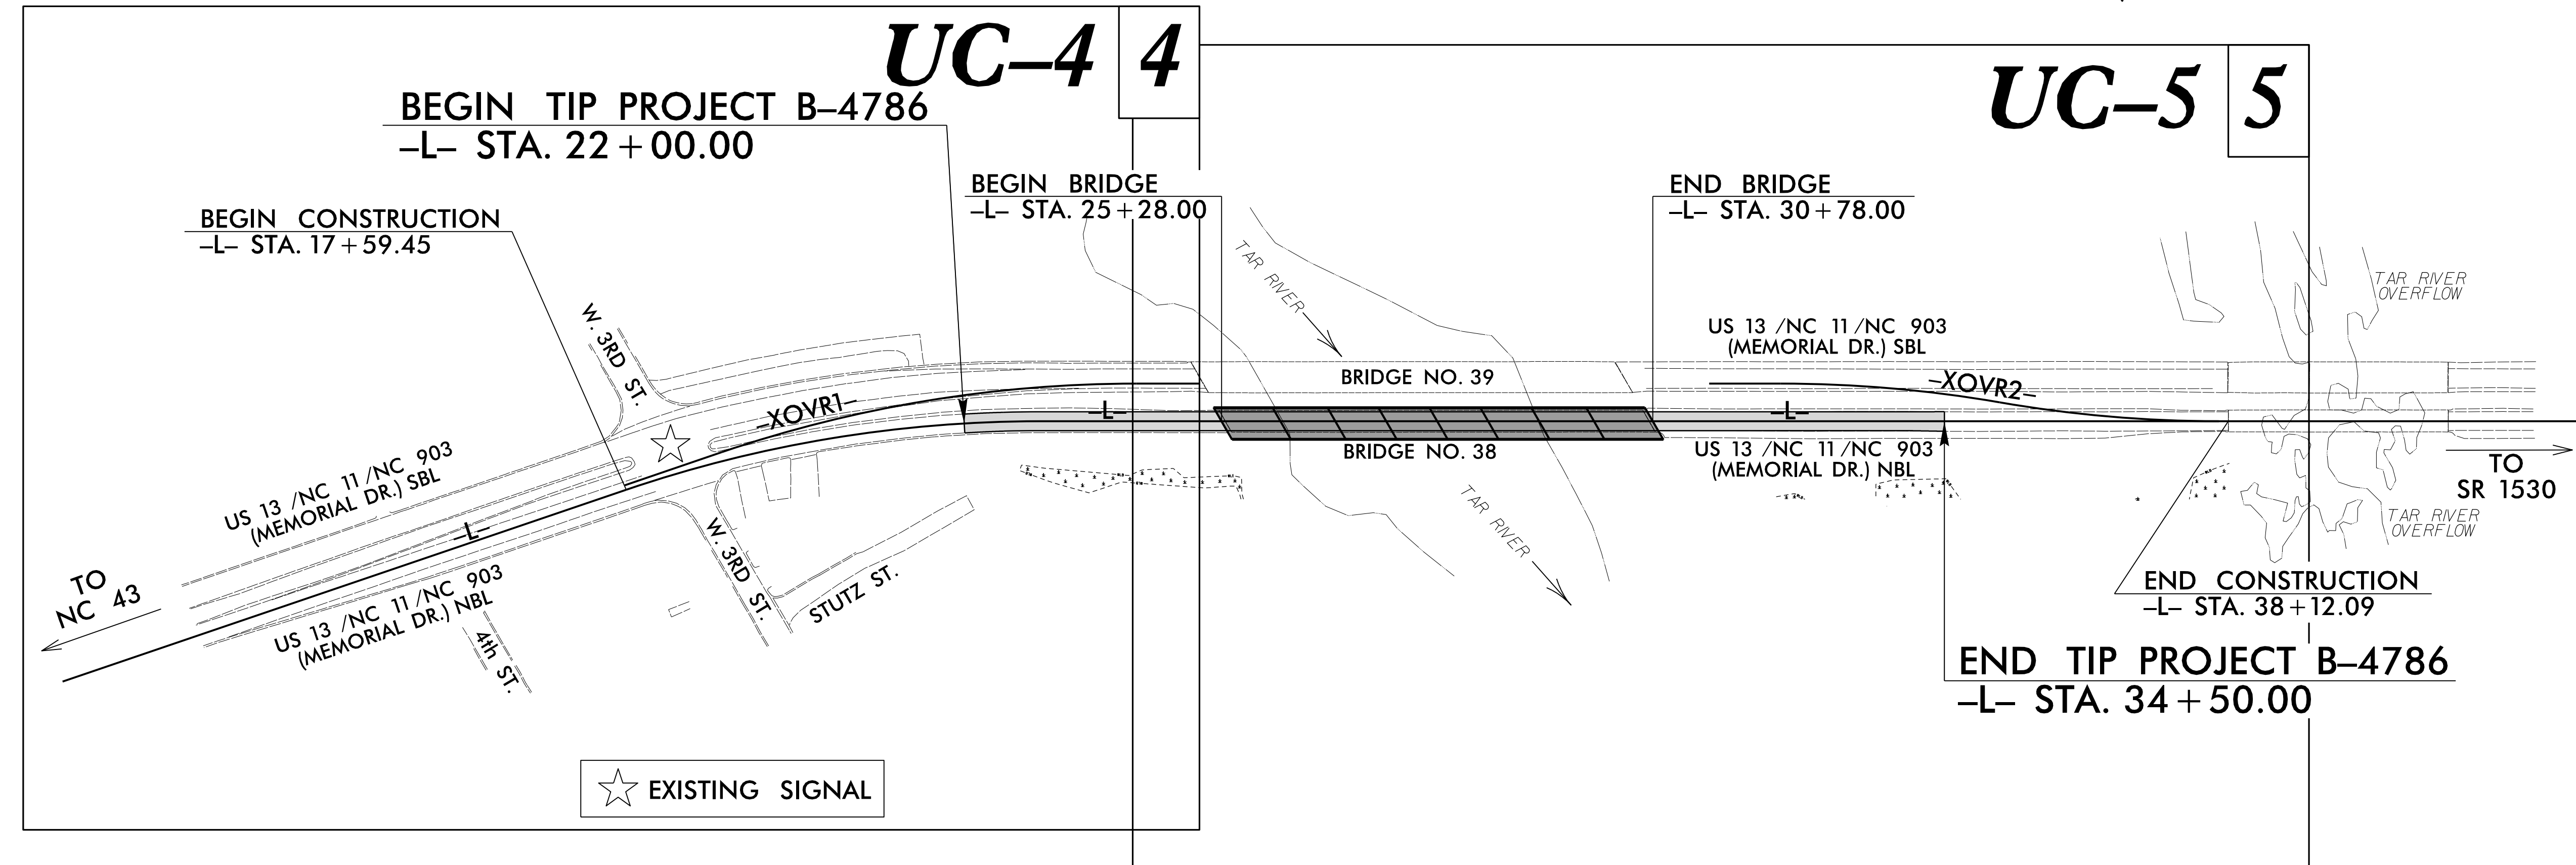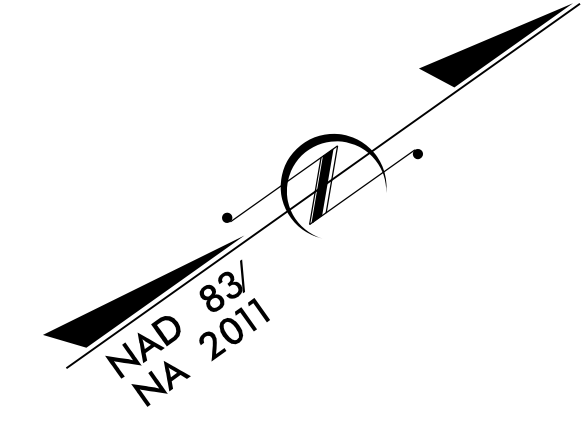

CLEARING ON THIS PROJECT SHALL BE PERFORMED TO THE LIMITS ESTABLISHED BY METHOD II.  
THIS PROJECT IS WITHIN THE MUNICIPAL BOUNDARIES OF GREENVILLE.

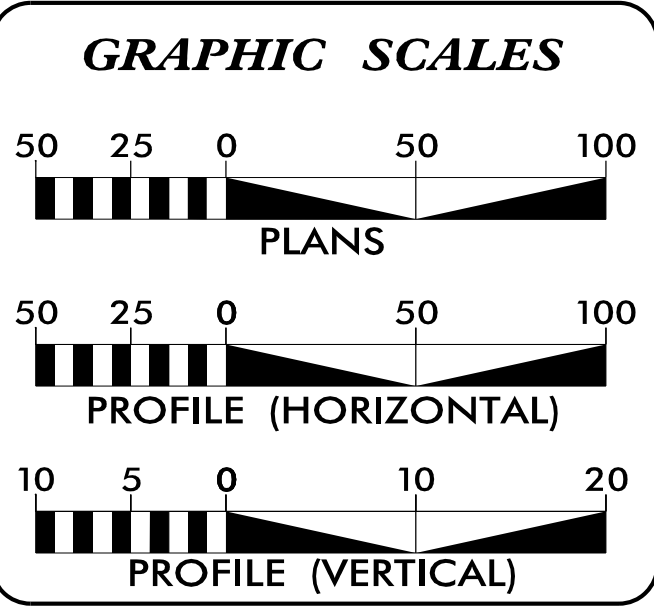

SHEET NO.	DESCRIPTION
UC-1	TITLE SHEET
UC-2	UTILITY SYMBOLOGY
UC-3	NOTES
UC-3A	DETAILS
UC-4 THRU UC-5	UTILITY CONSTRUCTION SHEETS
UC-6 THRU UC-8	PROFILE SHEETS

**WATER AND SEWER OWNERS ON PROJECT**

(A) GREENVILLE UTILITIES COMMISSION

PREPARED IN THE OFFICE OF:

**HINDE ENGINEERING**  
License No. C-2639  
401 Harrison Oaks Blvd., Suite 220 Cary, NC 27513  
Ph. (919) 653-0001

Clint L. Stevens, P.E. UTILITIES PROJECT MANAGER  
Corey D. Bousquet, P.E. UTILITIES PROJECT ENGINEER  
Jordan K. Chapman UTILITIES PROJECT DESIGNER

SEAL

2/14/2022

**DIVISION OF HIGHWAYS  
UTILITIES UNIT**  
1555 MAIL SERVICES CENTER  
RALEIGH NC 27699-1555  
PHONE (919) 707-6690  
FAX (919) 250-4151

Nabil S. Hamdan UTILITIES REGIONAL ENGINEER  
Stephen G. Sealy UTILITIES ENGINEER  
Tanga N. Sampson UTILITIES AREA COORDINATOR  
Larry M. James UTILITIES COORDINATOR

09-FEB-2022 14:03 S:\server\Files\PROJECTS\2018\A2018302.00\_NCDOT\_B-4786\Design\Utilities\Engineering\UC\Proj\B4786\_Ut\_tsh\_UC1.psh.dgn