


8/23/99

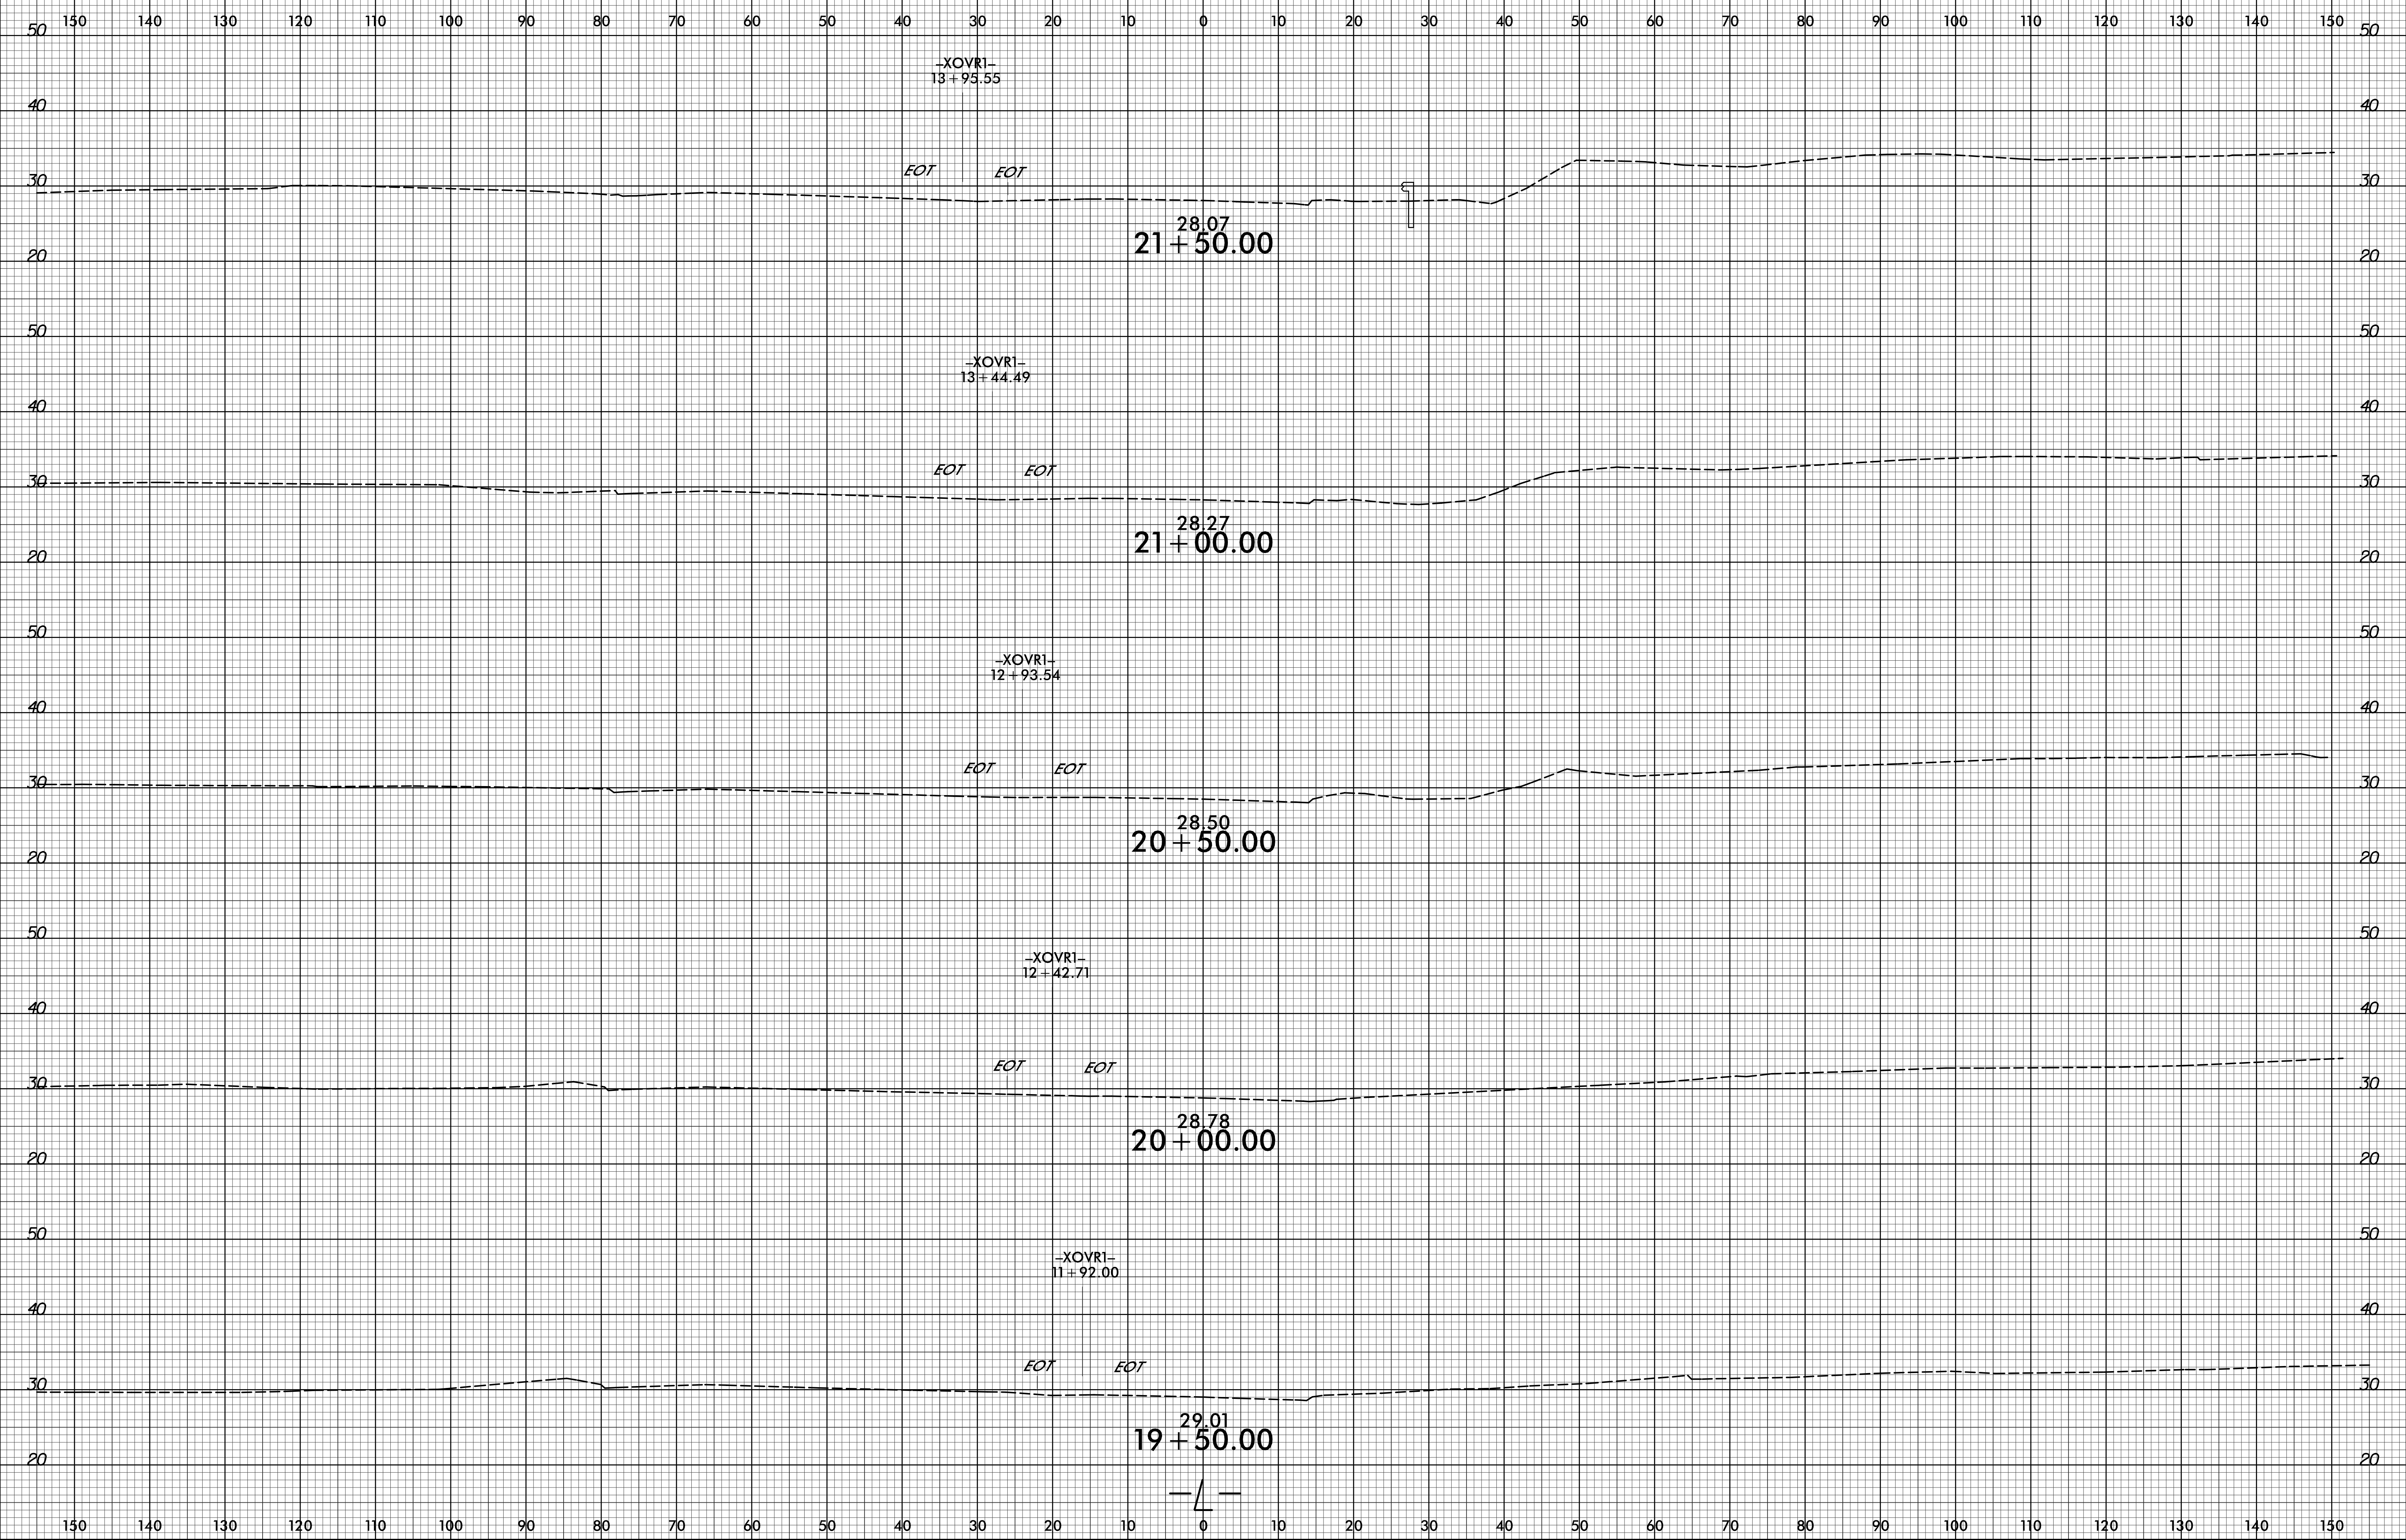

12/10/2021 G:\Projects\NCDOT\B-4786\Roadway\CorridorModeling\B4786_rdy_xpl.dgn