


8/23/99

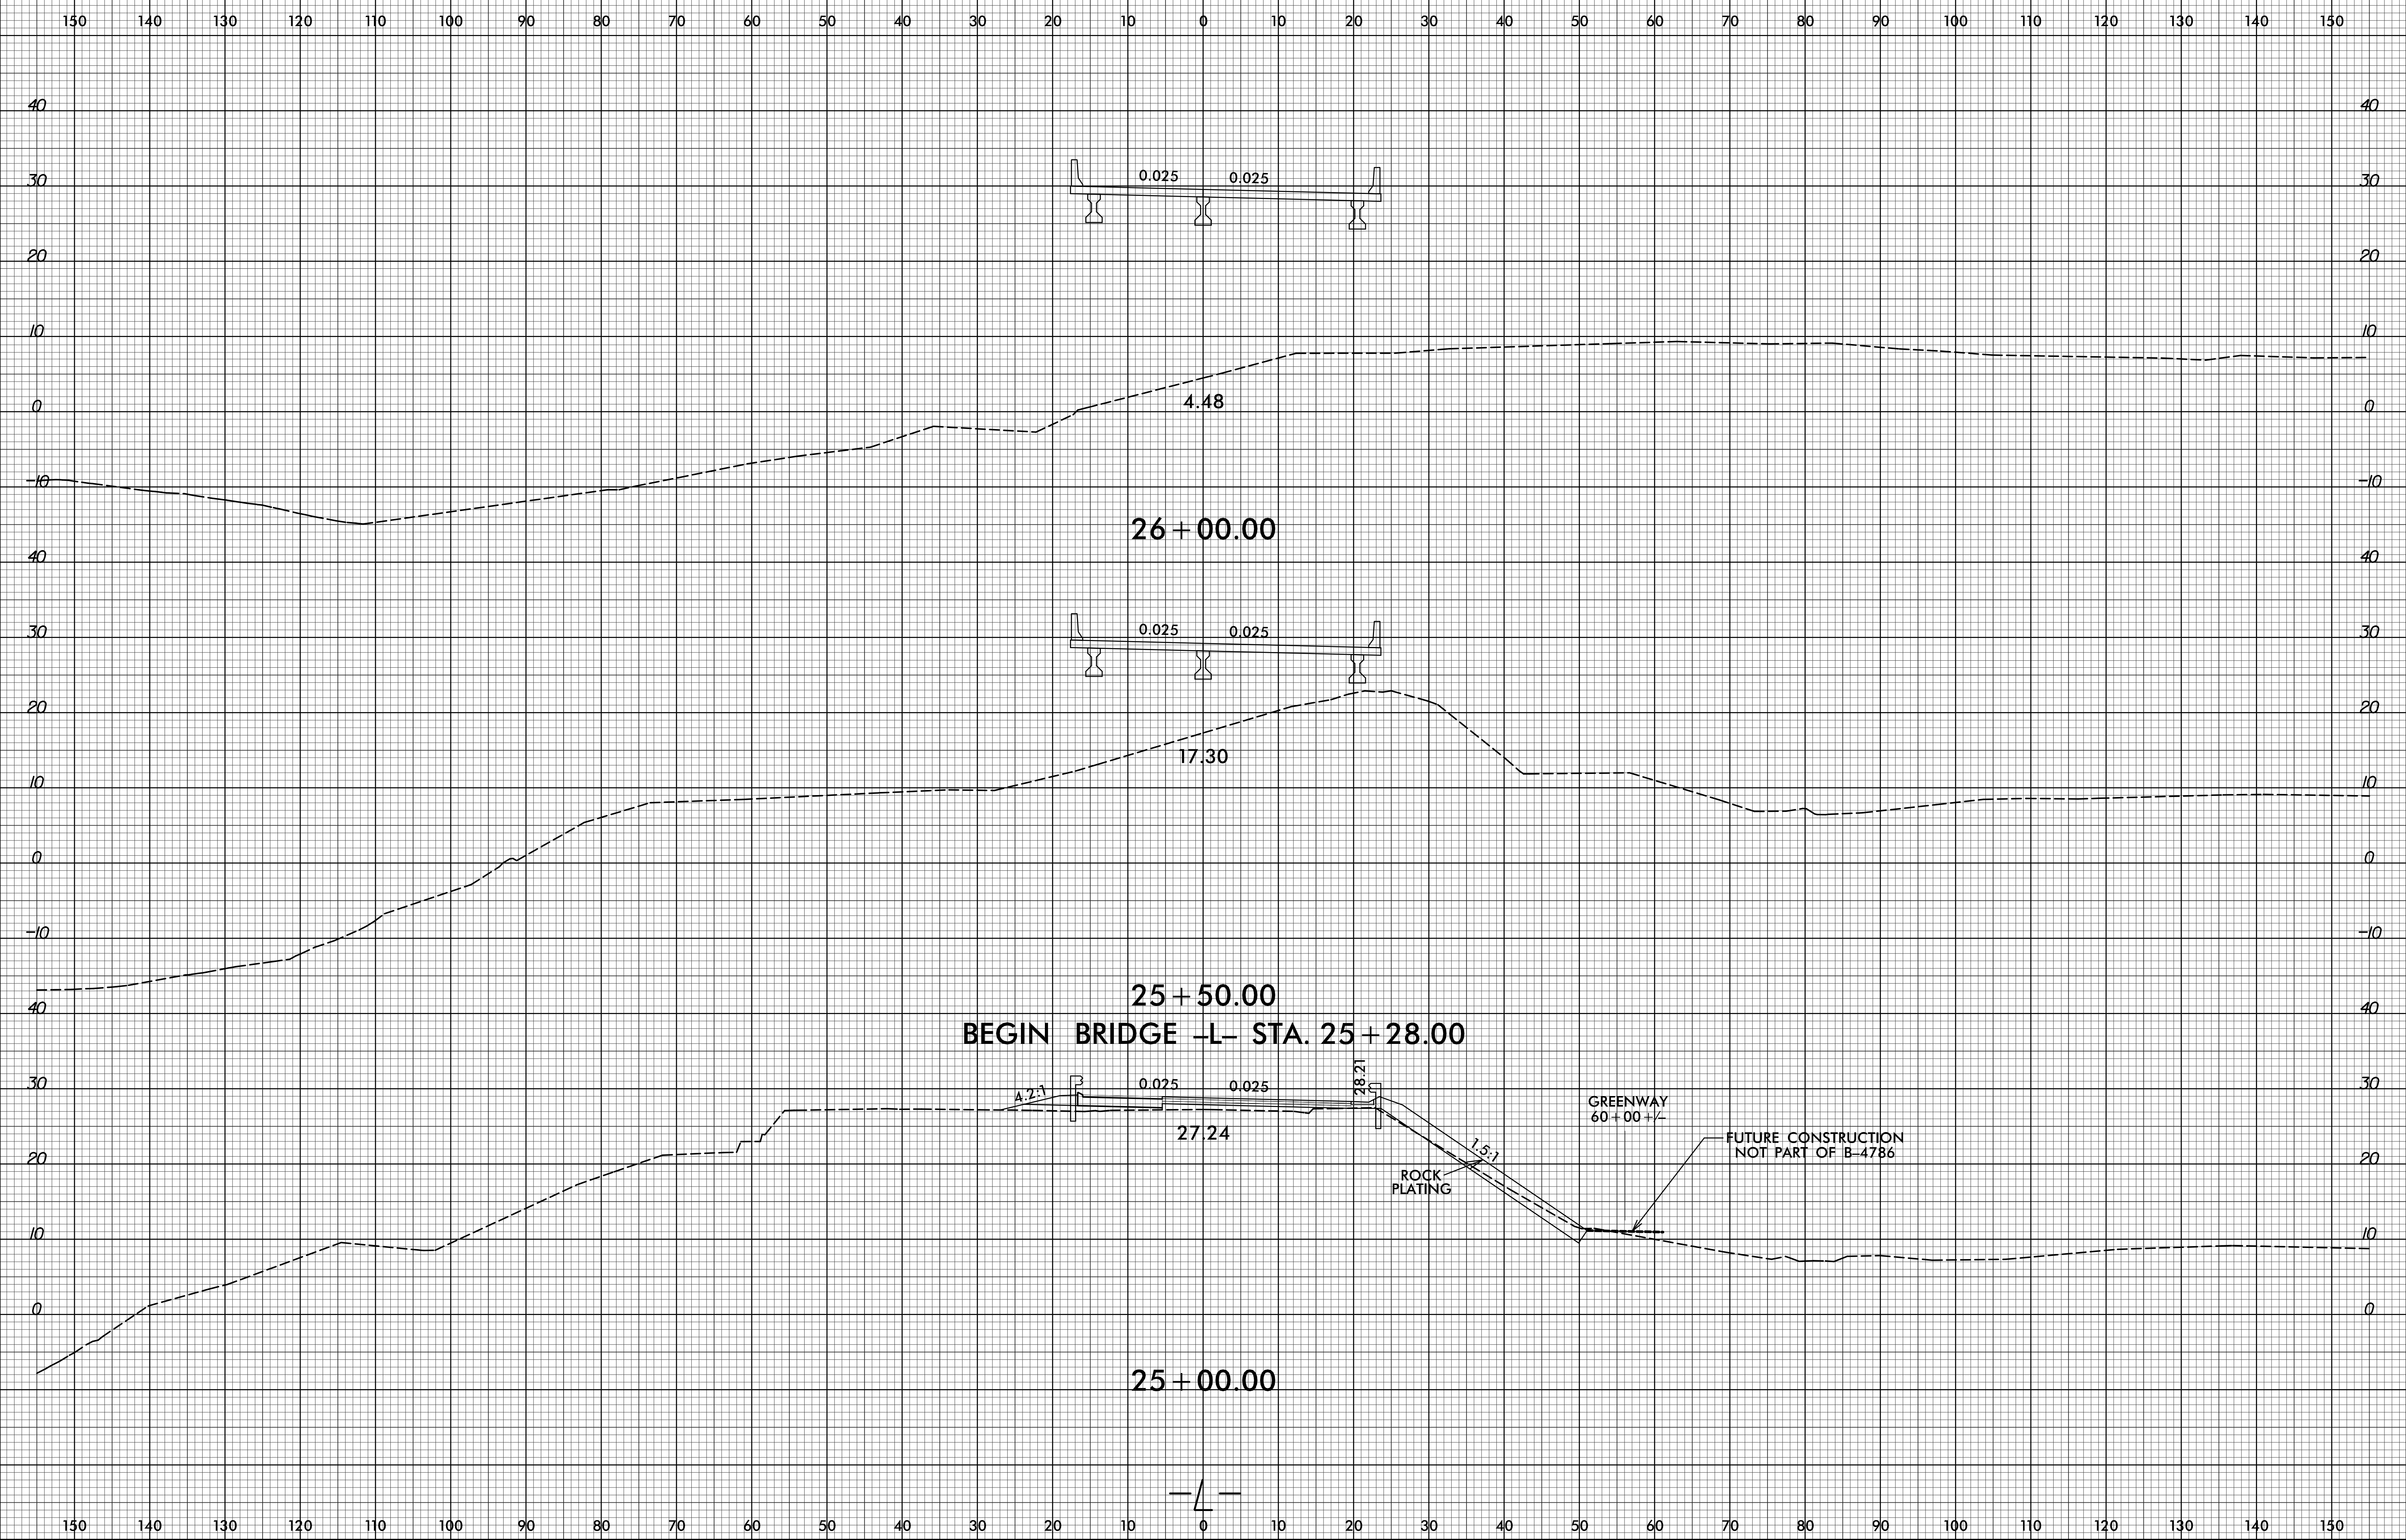

2/8/2022
C:\Projects\NCDOT\B-4786\Roadway\CorridorModeling\B4786_rdy_xpl.dgn
User:dlower4