



8/23/99

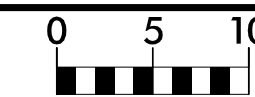

PROJ. REFERENCE NO.
B-4786

SHEET NO.
X-11

150 140 130 120 110 100 90 80 70 60 50 40 30 20 10 0 10 20 30 40 50 60 70 80 90 100 110 120 130 140 150

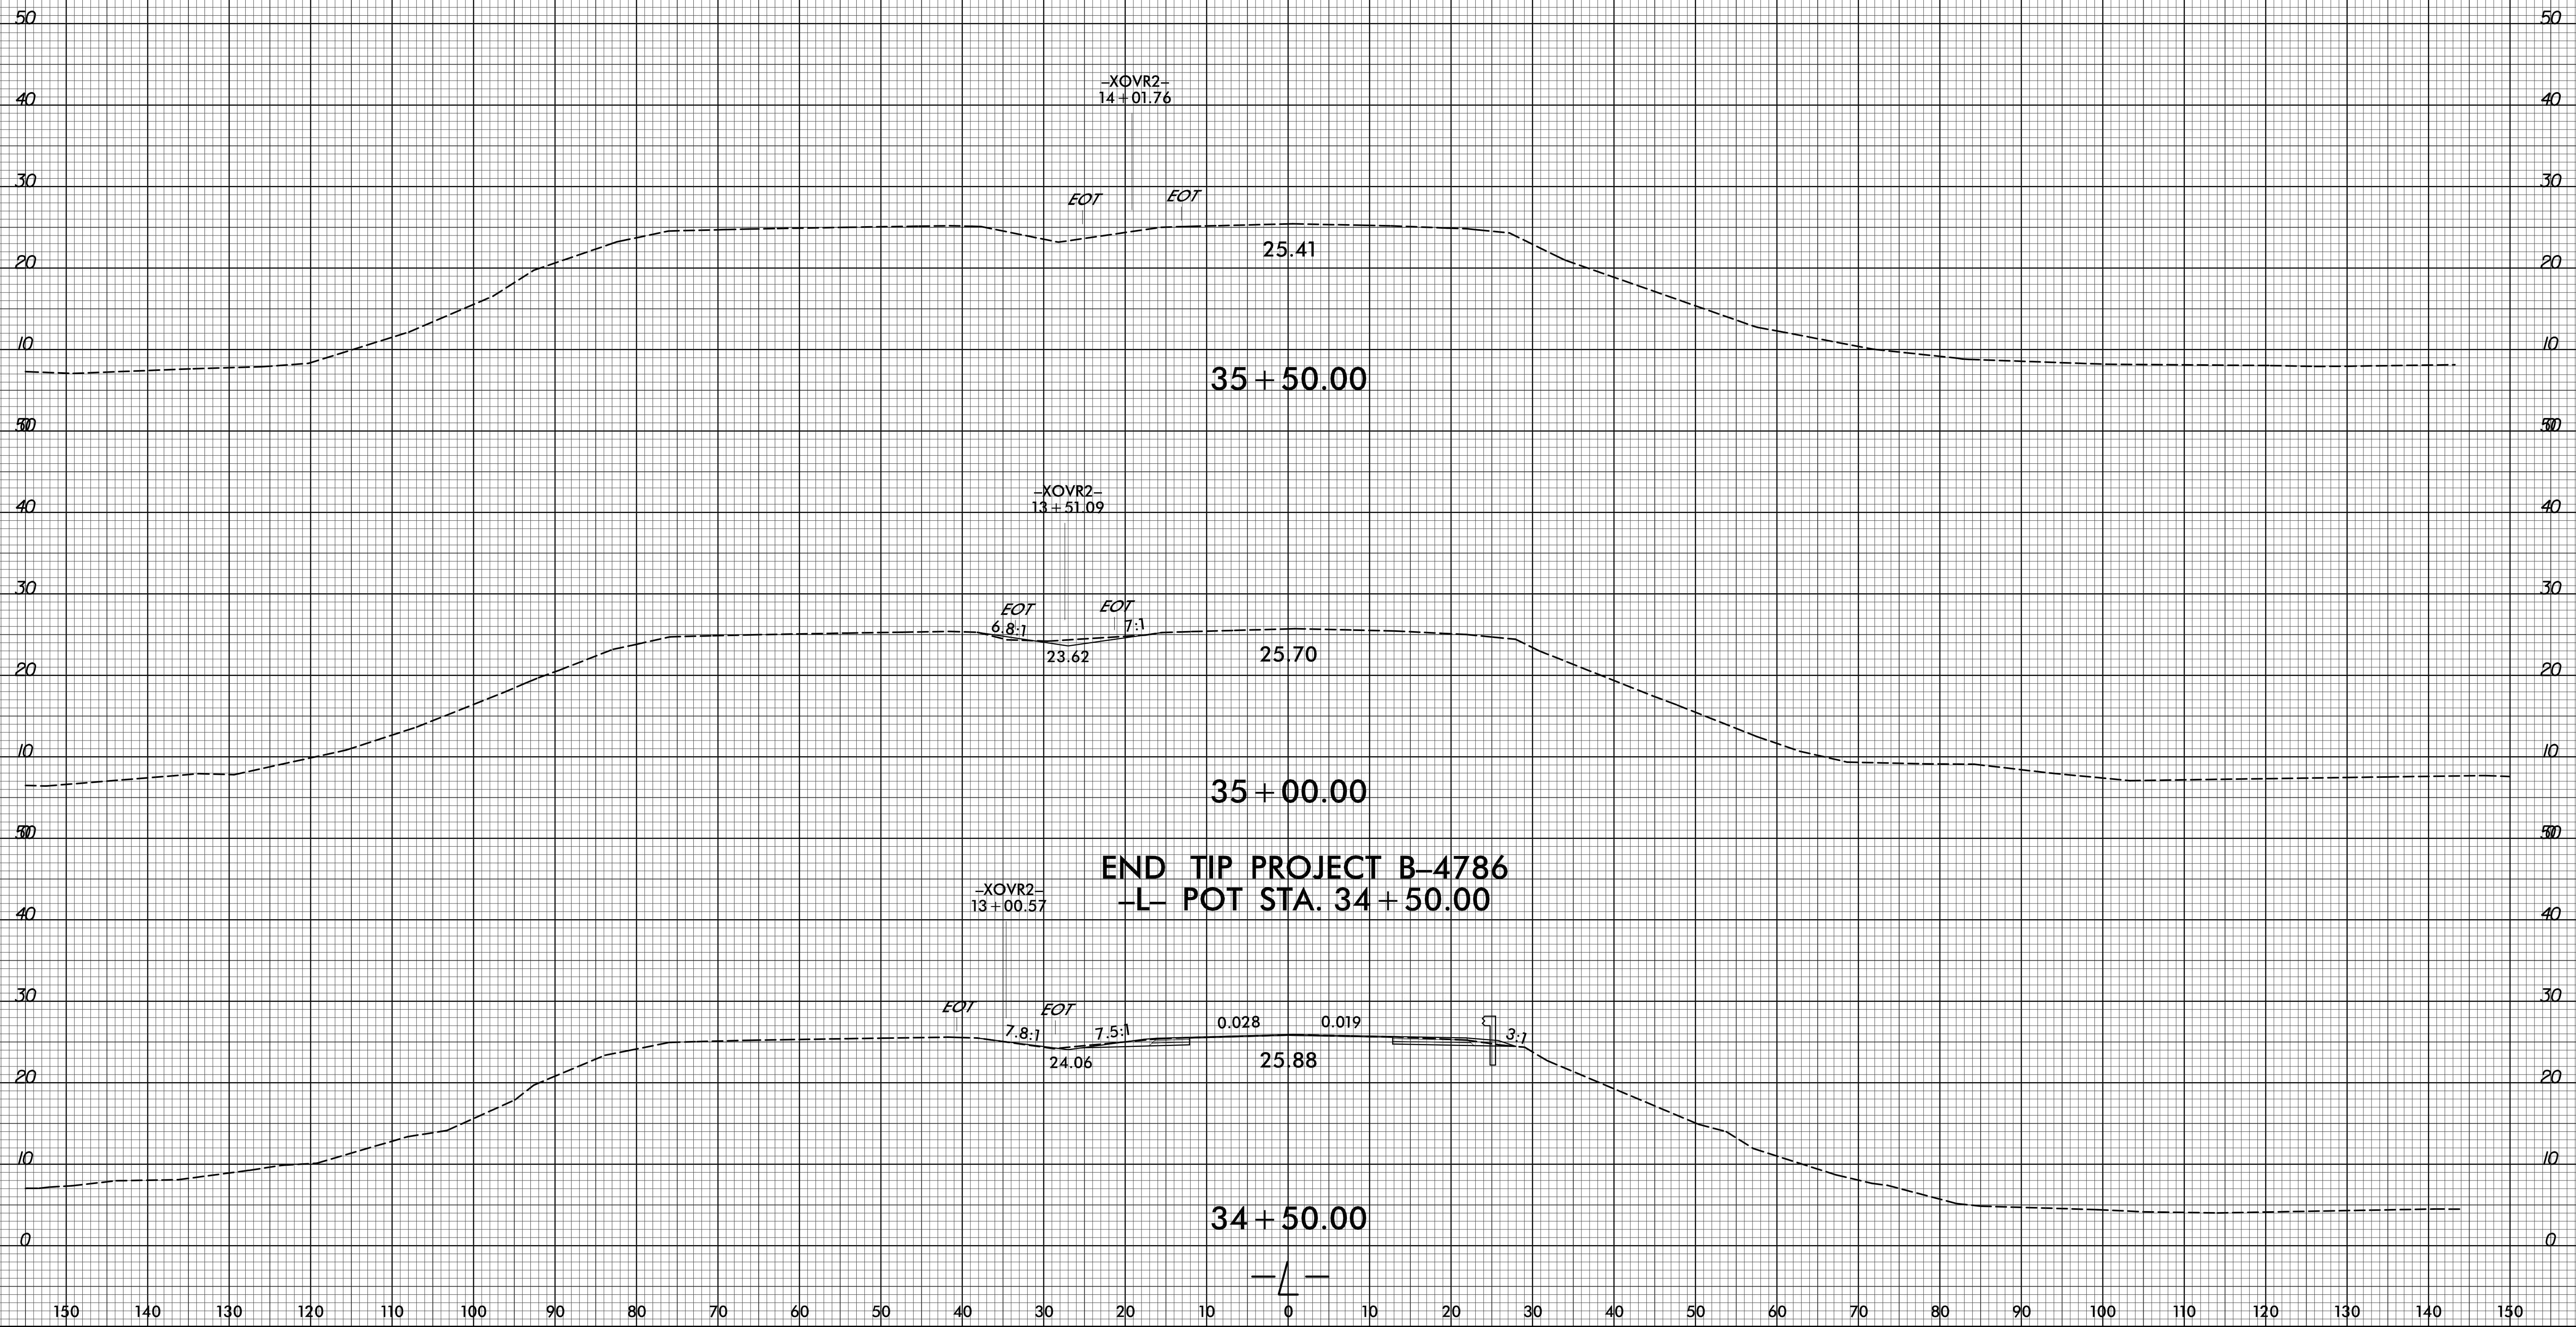

END TIP PROJECT B-4786
-L- POT STA. 34 + 50.00

12/10/2021
G:\Projects\NCDOT\B-4786\Roadway\CorridorModeling\B4786_rdy_xpl.L.dgn
User:dlower4

150 140 130 120 110 100 90 80 70 60 50 40 30 20 10 0 10 20 30 40 50 60 70 80 90 100 110 120 130 140 150