


8/23/99

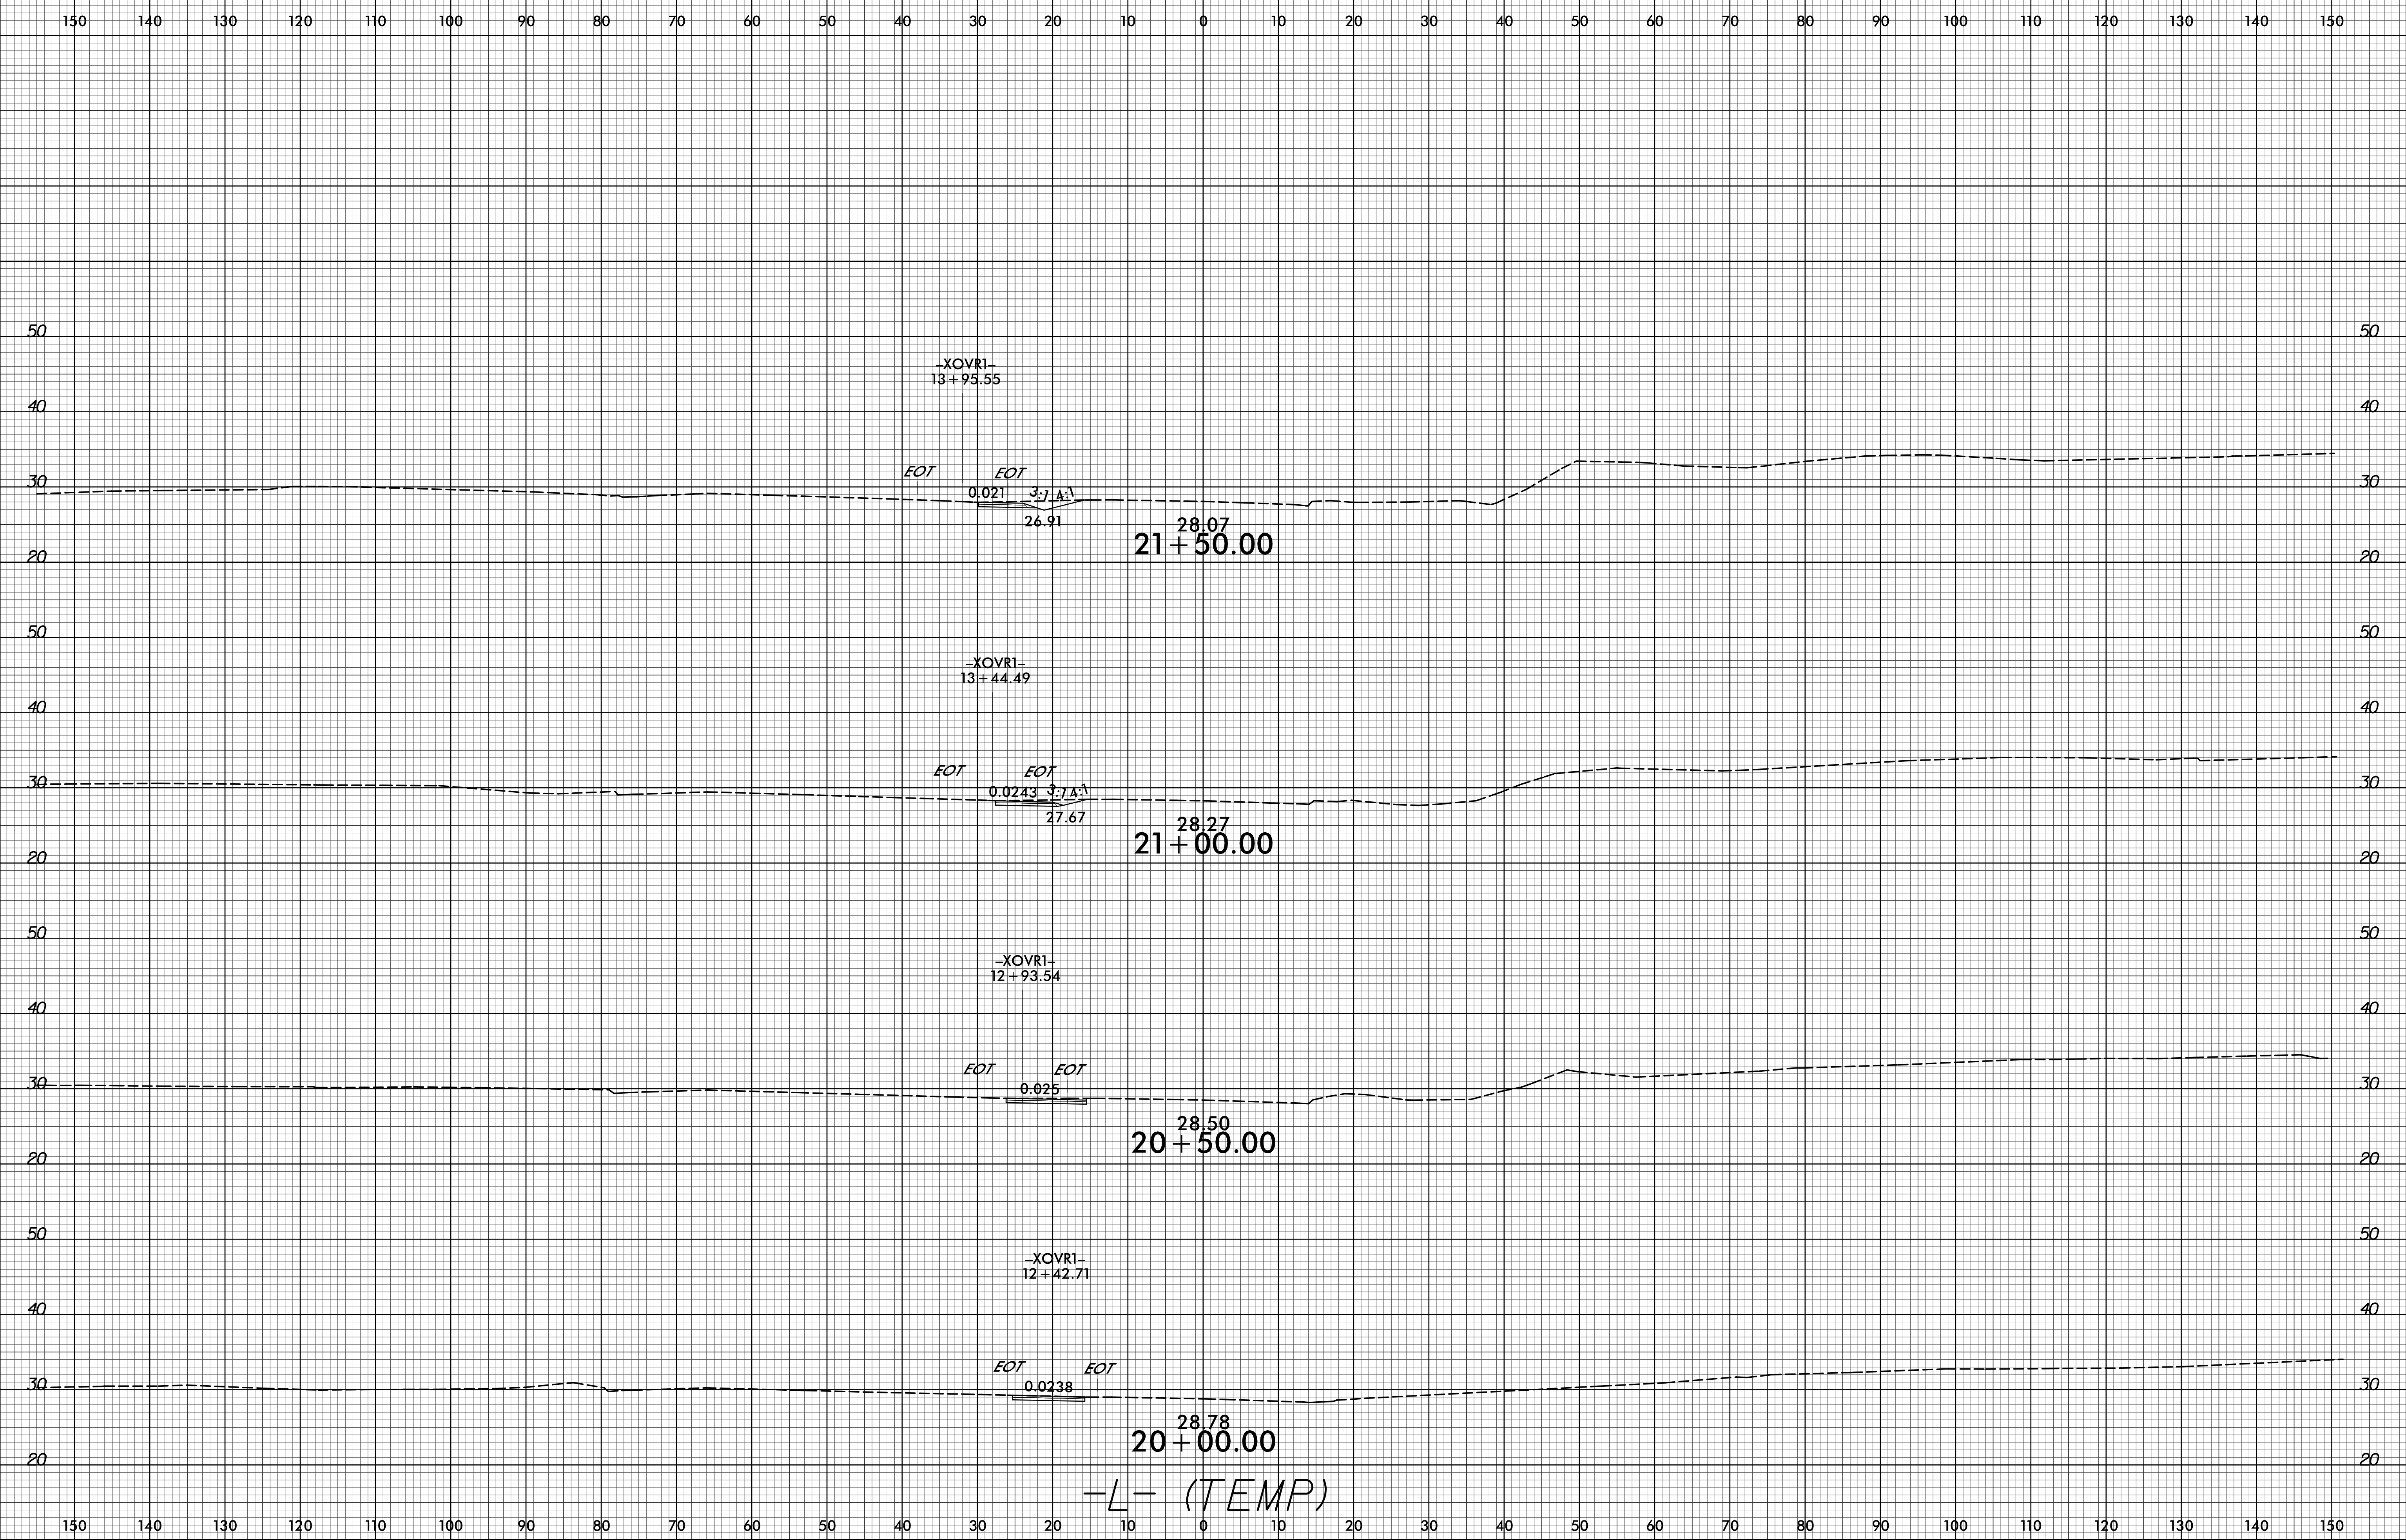

12/10/2021
G:\Projects\NCDOT\B-4786\Roadway\CorridorModeling\B-4786_rdu_xpl_L_TEMP.dgn
User:mlower