


8/23/99

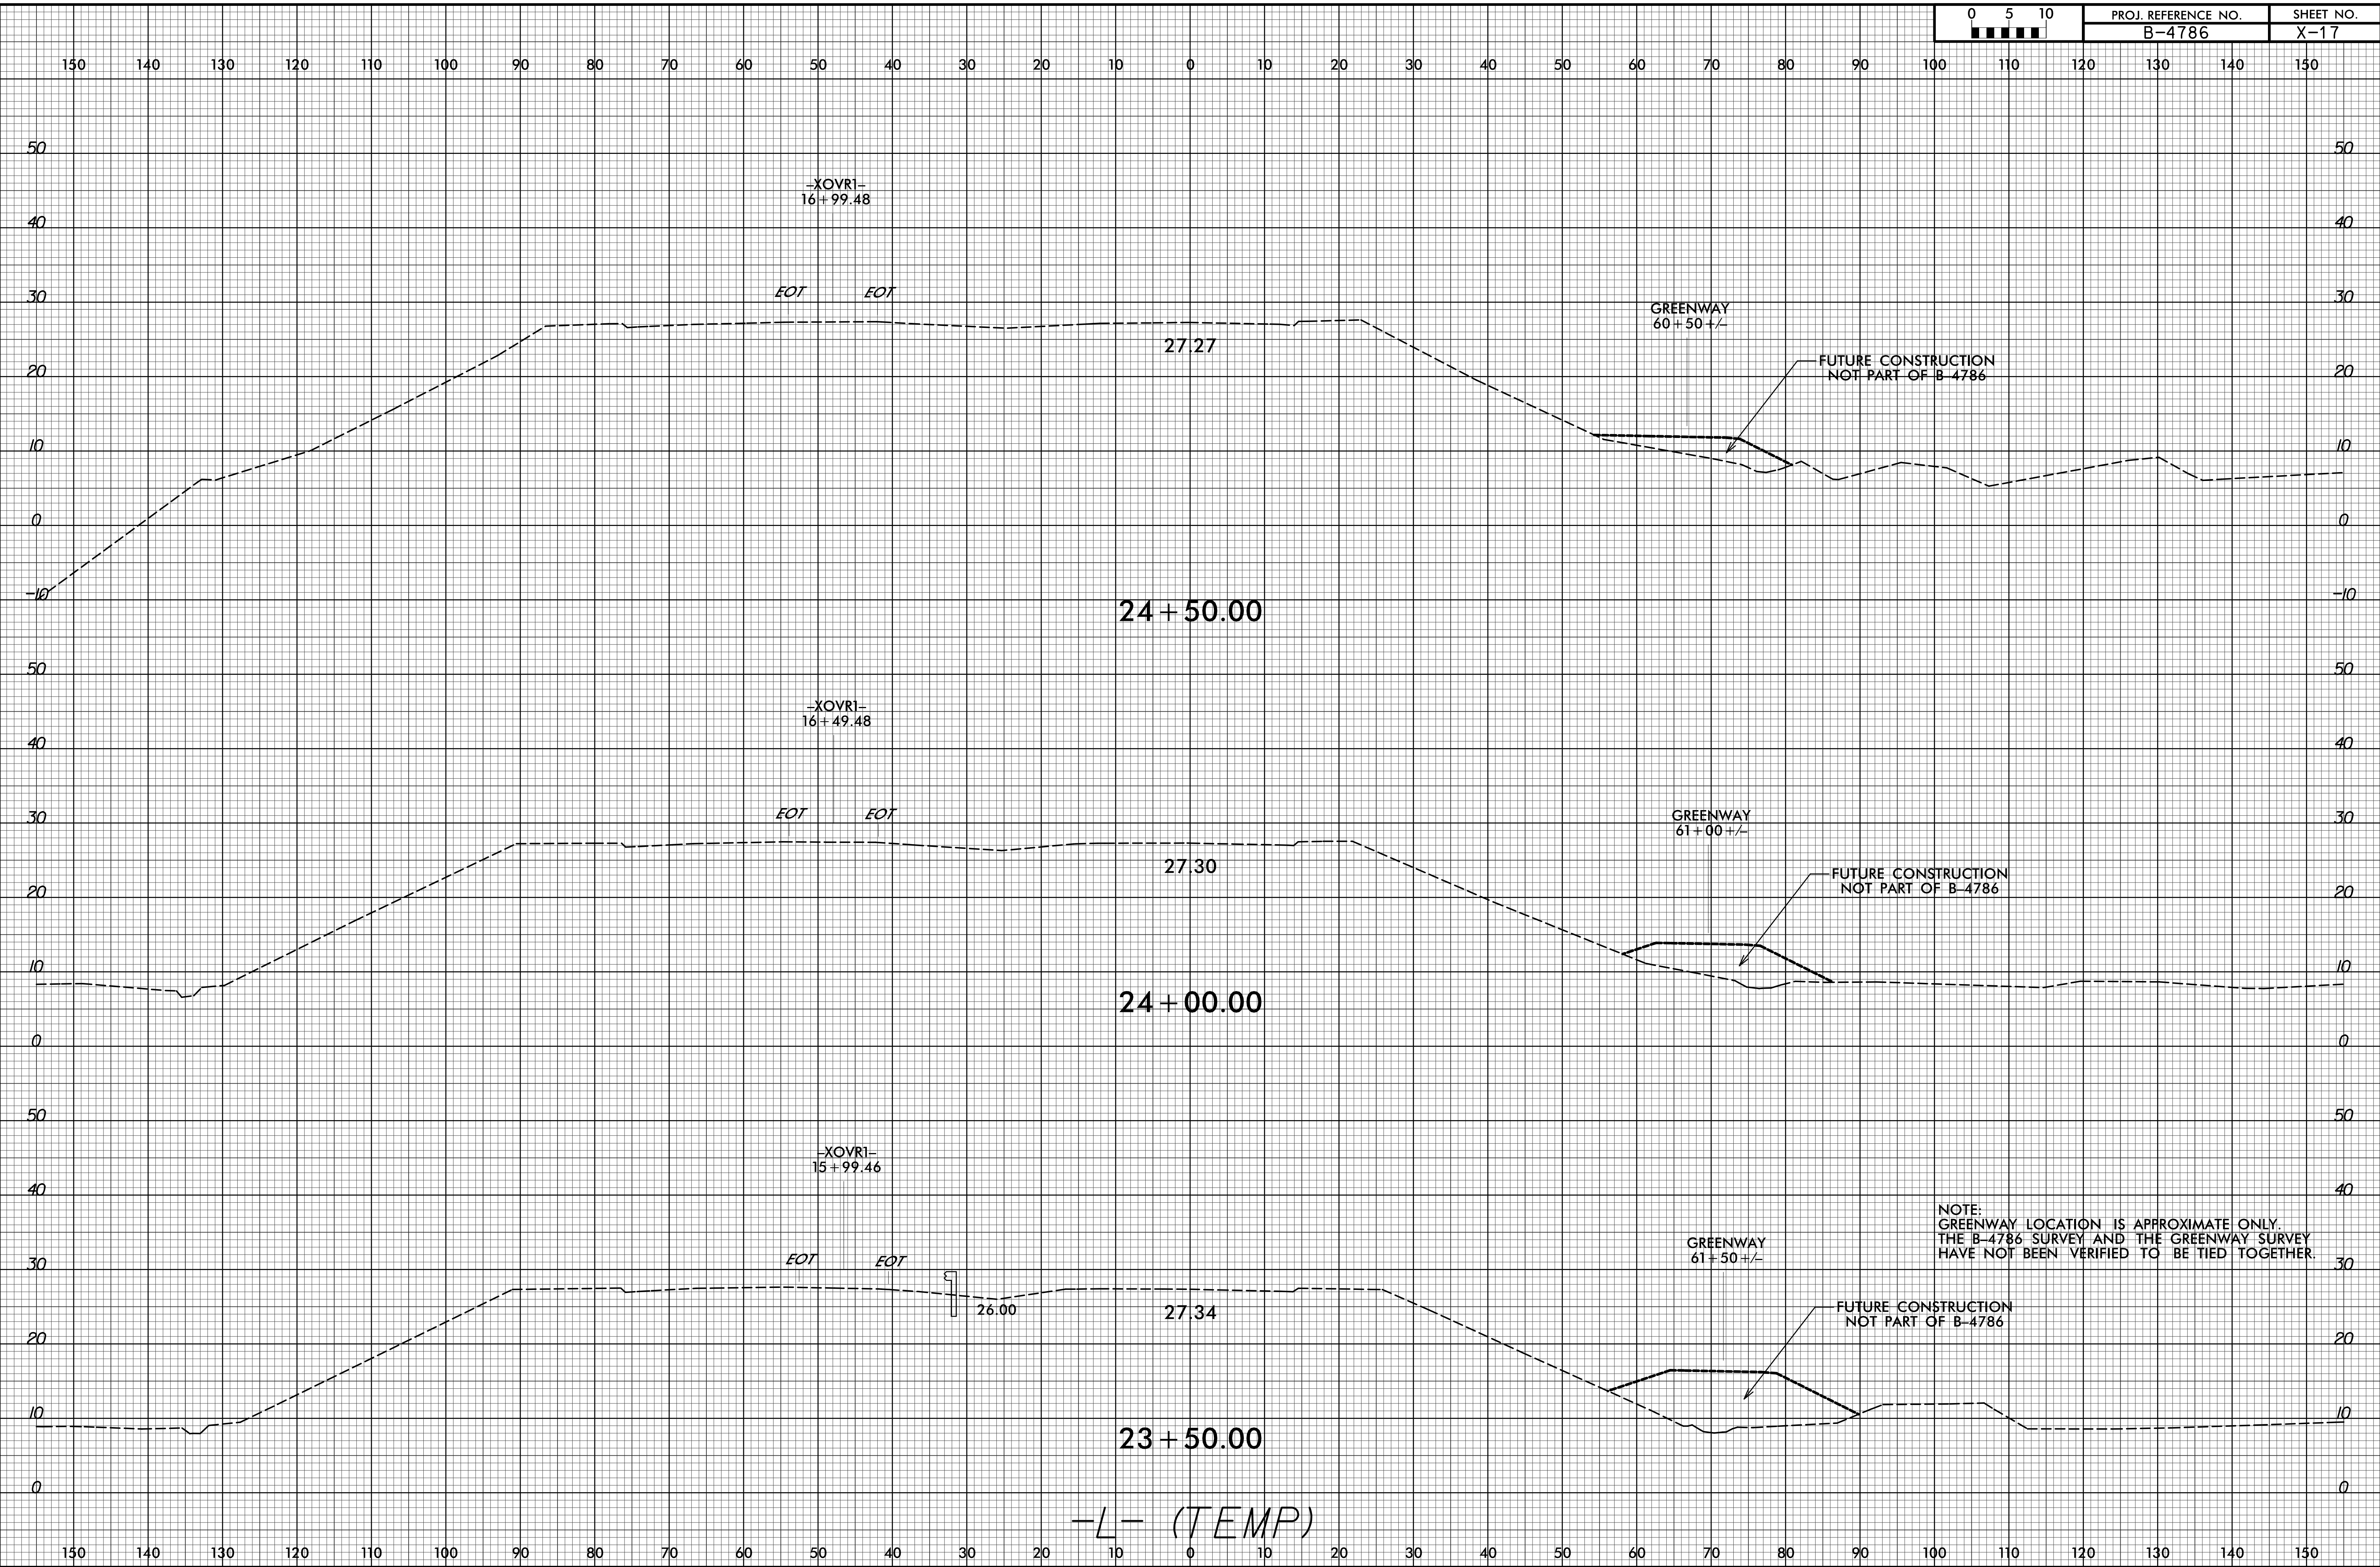

2/18/2022  
C:\Projects\NCDOT\B-4786\Roadway\CorridorModeling\B-4786\_rdu\_xpl.L\_TEMP.dgn  
User:mlower4