


8/23/99

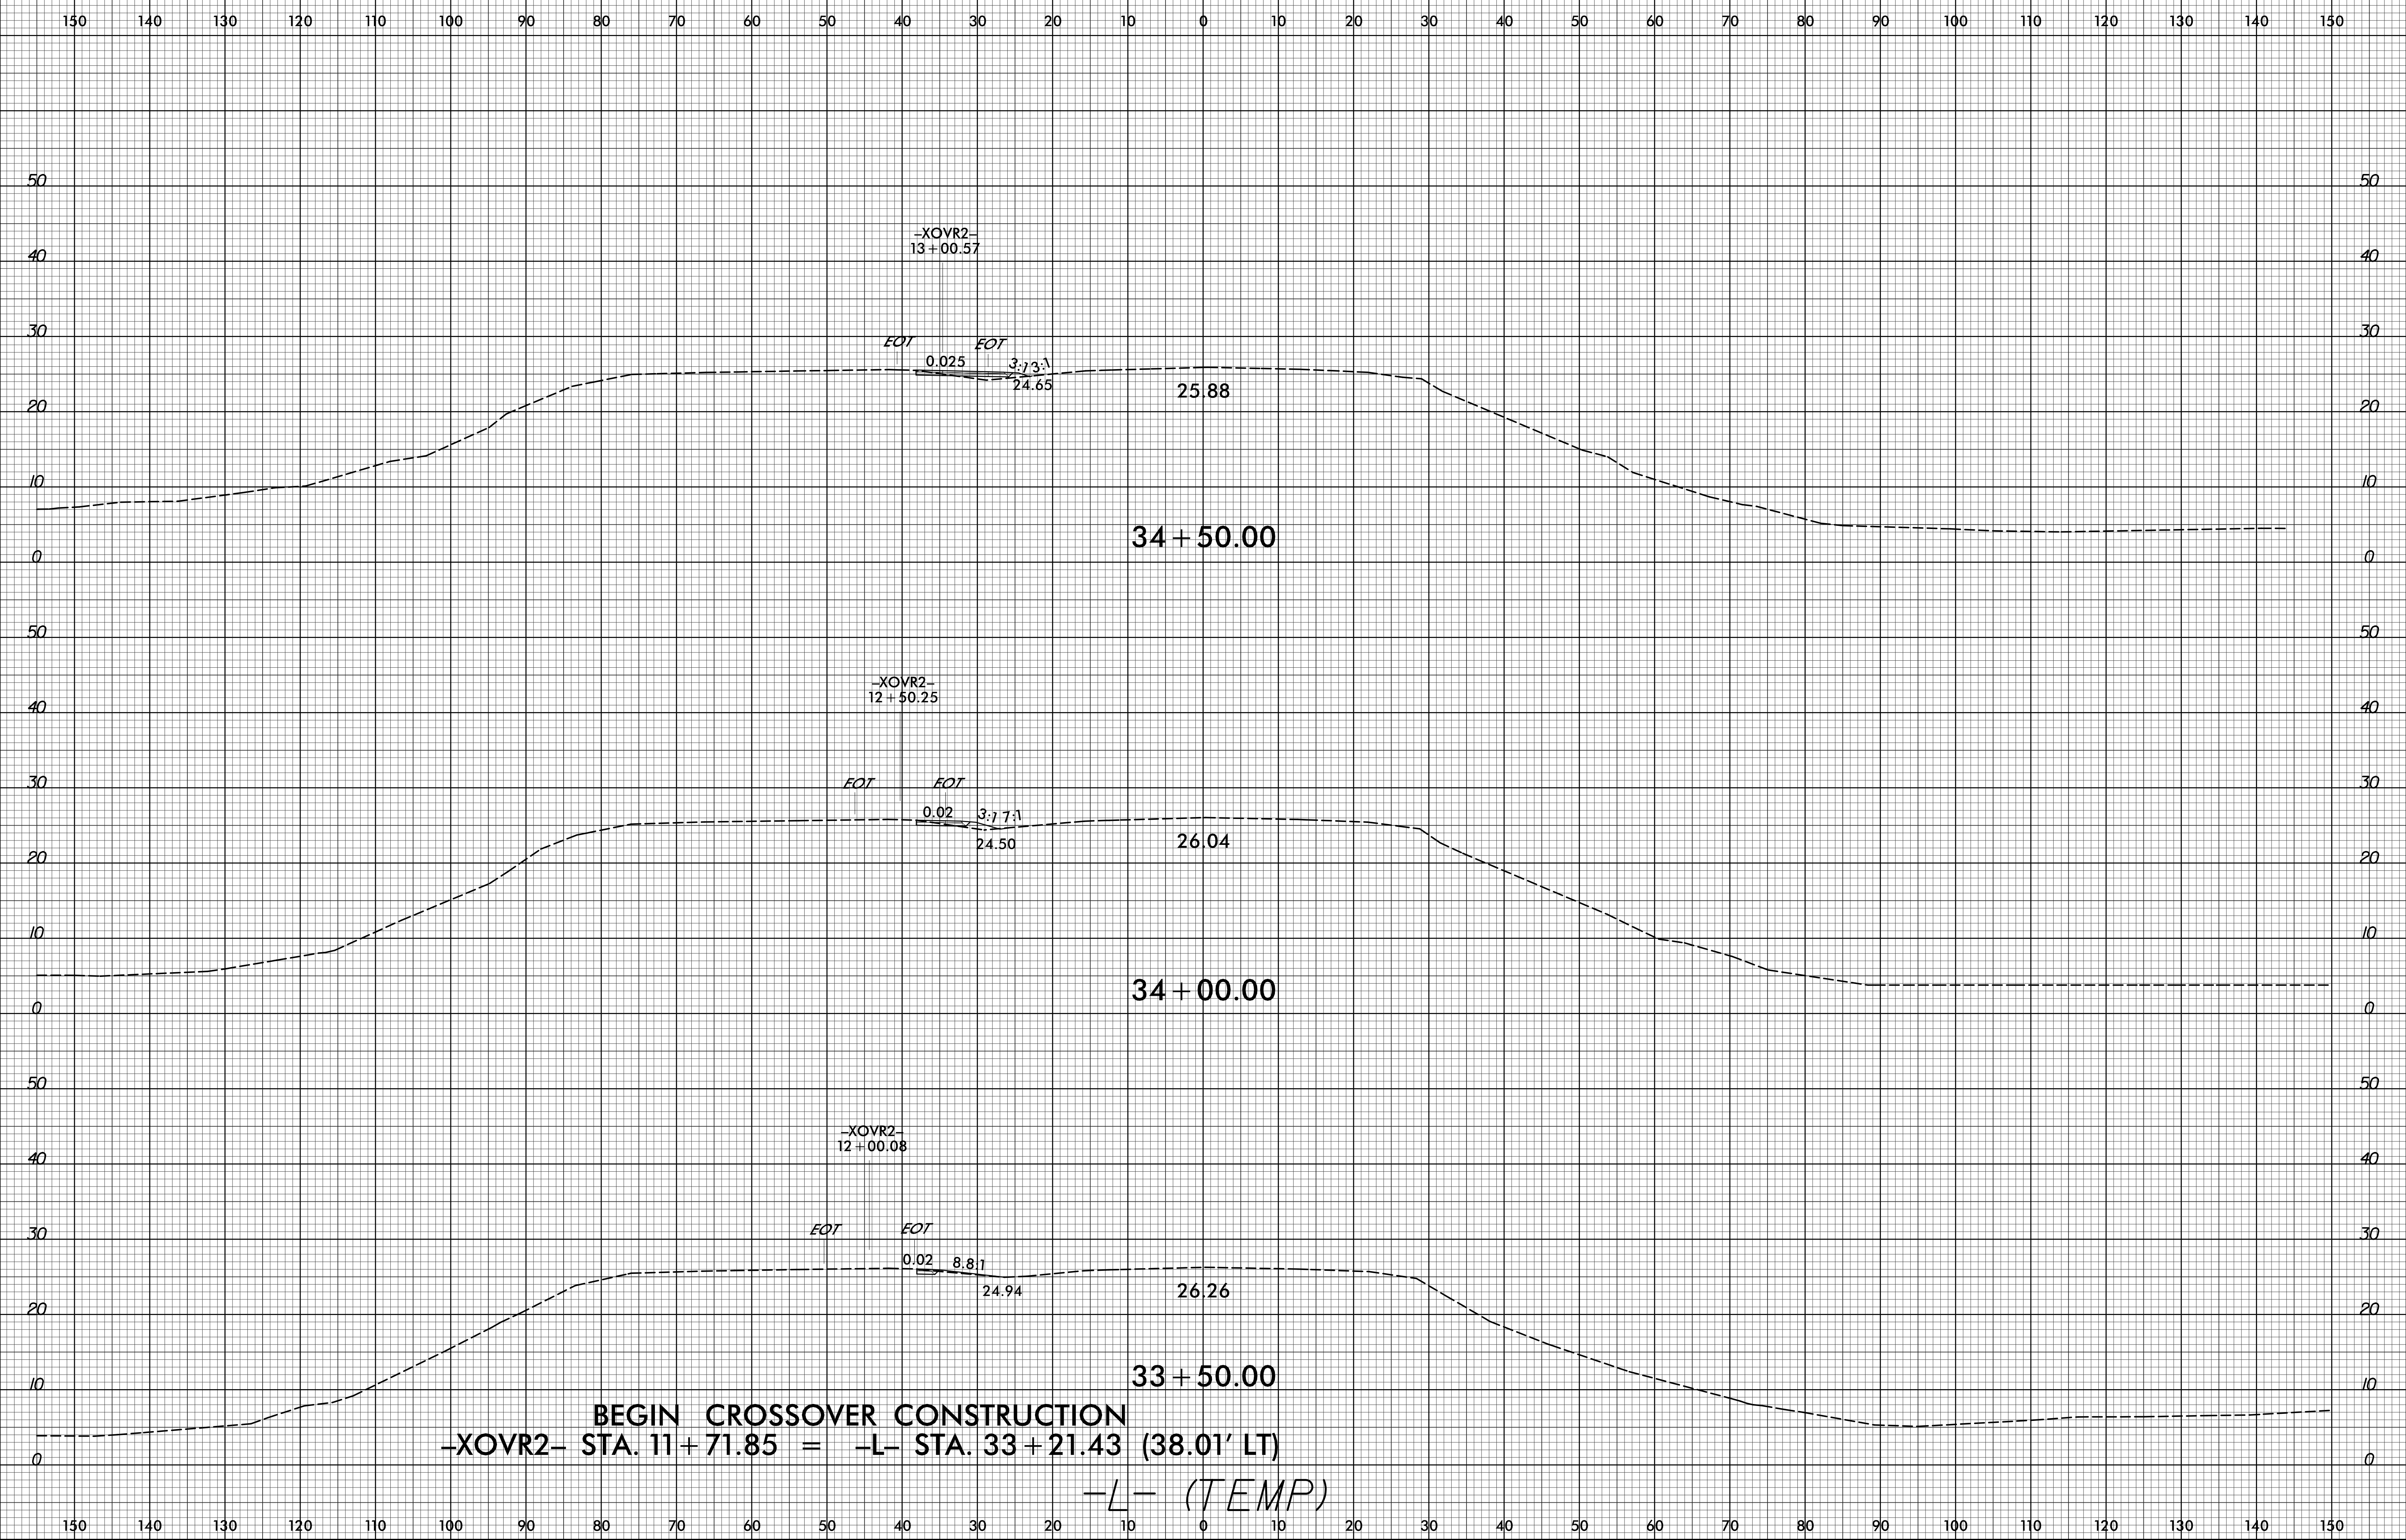

BEGIN CROSSOVER CONSTRUCTION
-XOVR2- STA. 11 + 71.85 = -L- STA. 33 + 21.43 (38.01' LT)
-L- (TEMP)

2/18/2022
 G:\Projects\NCDOT\B-4786\Roadway\CorridorModeling\B-4786_rdu_xpl.L_TEMP.dgn
 User:dlowery