


8/23/99

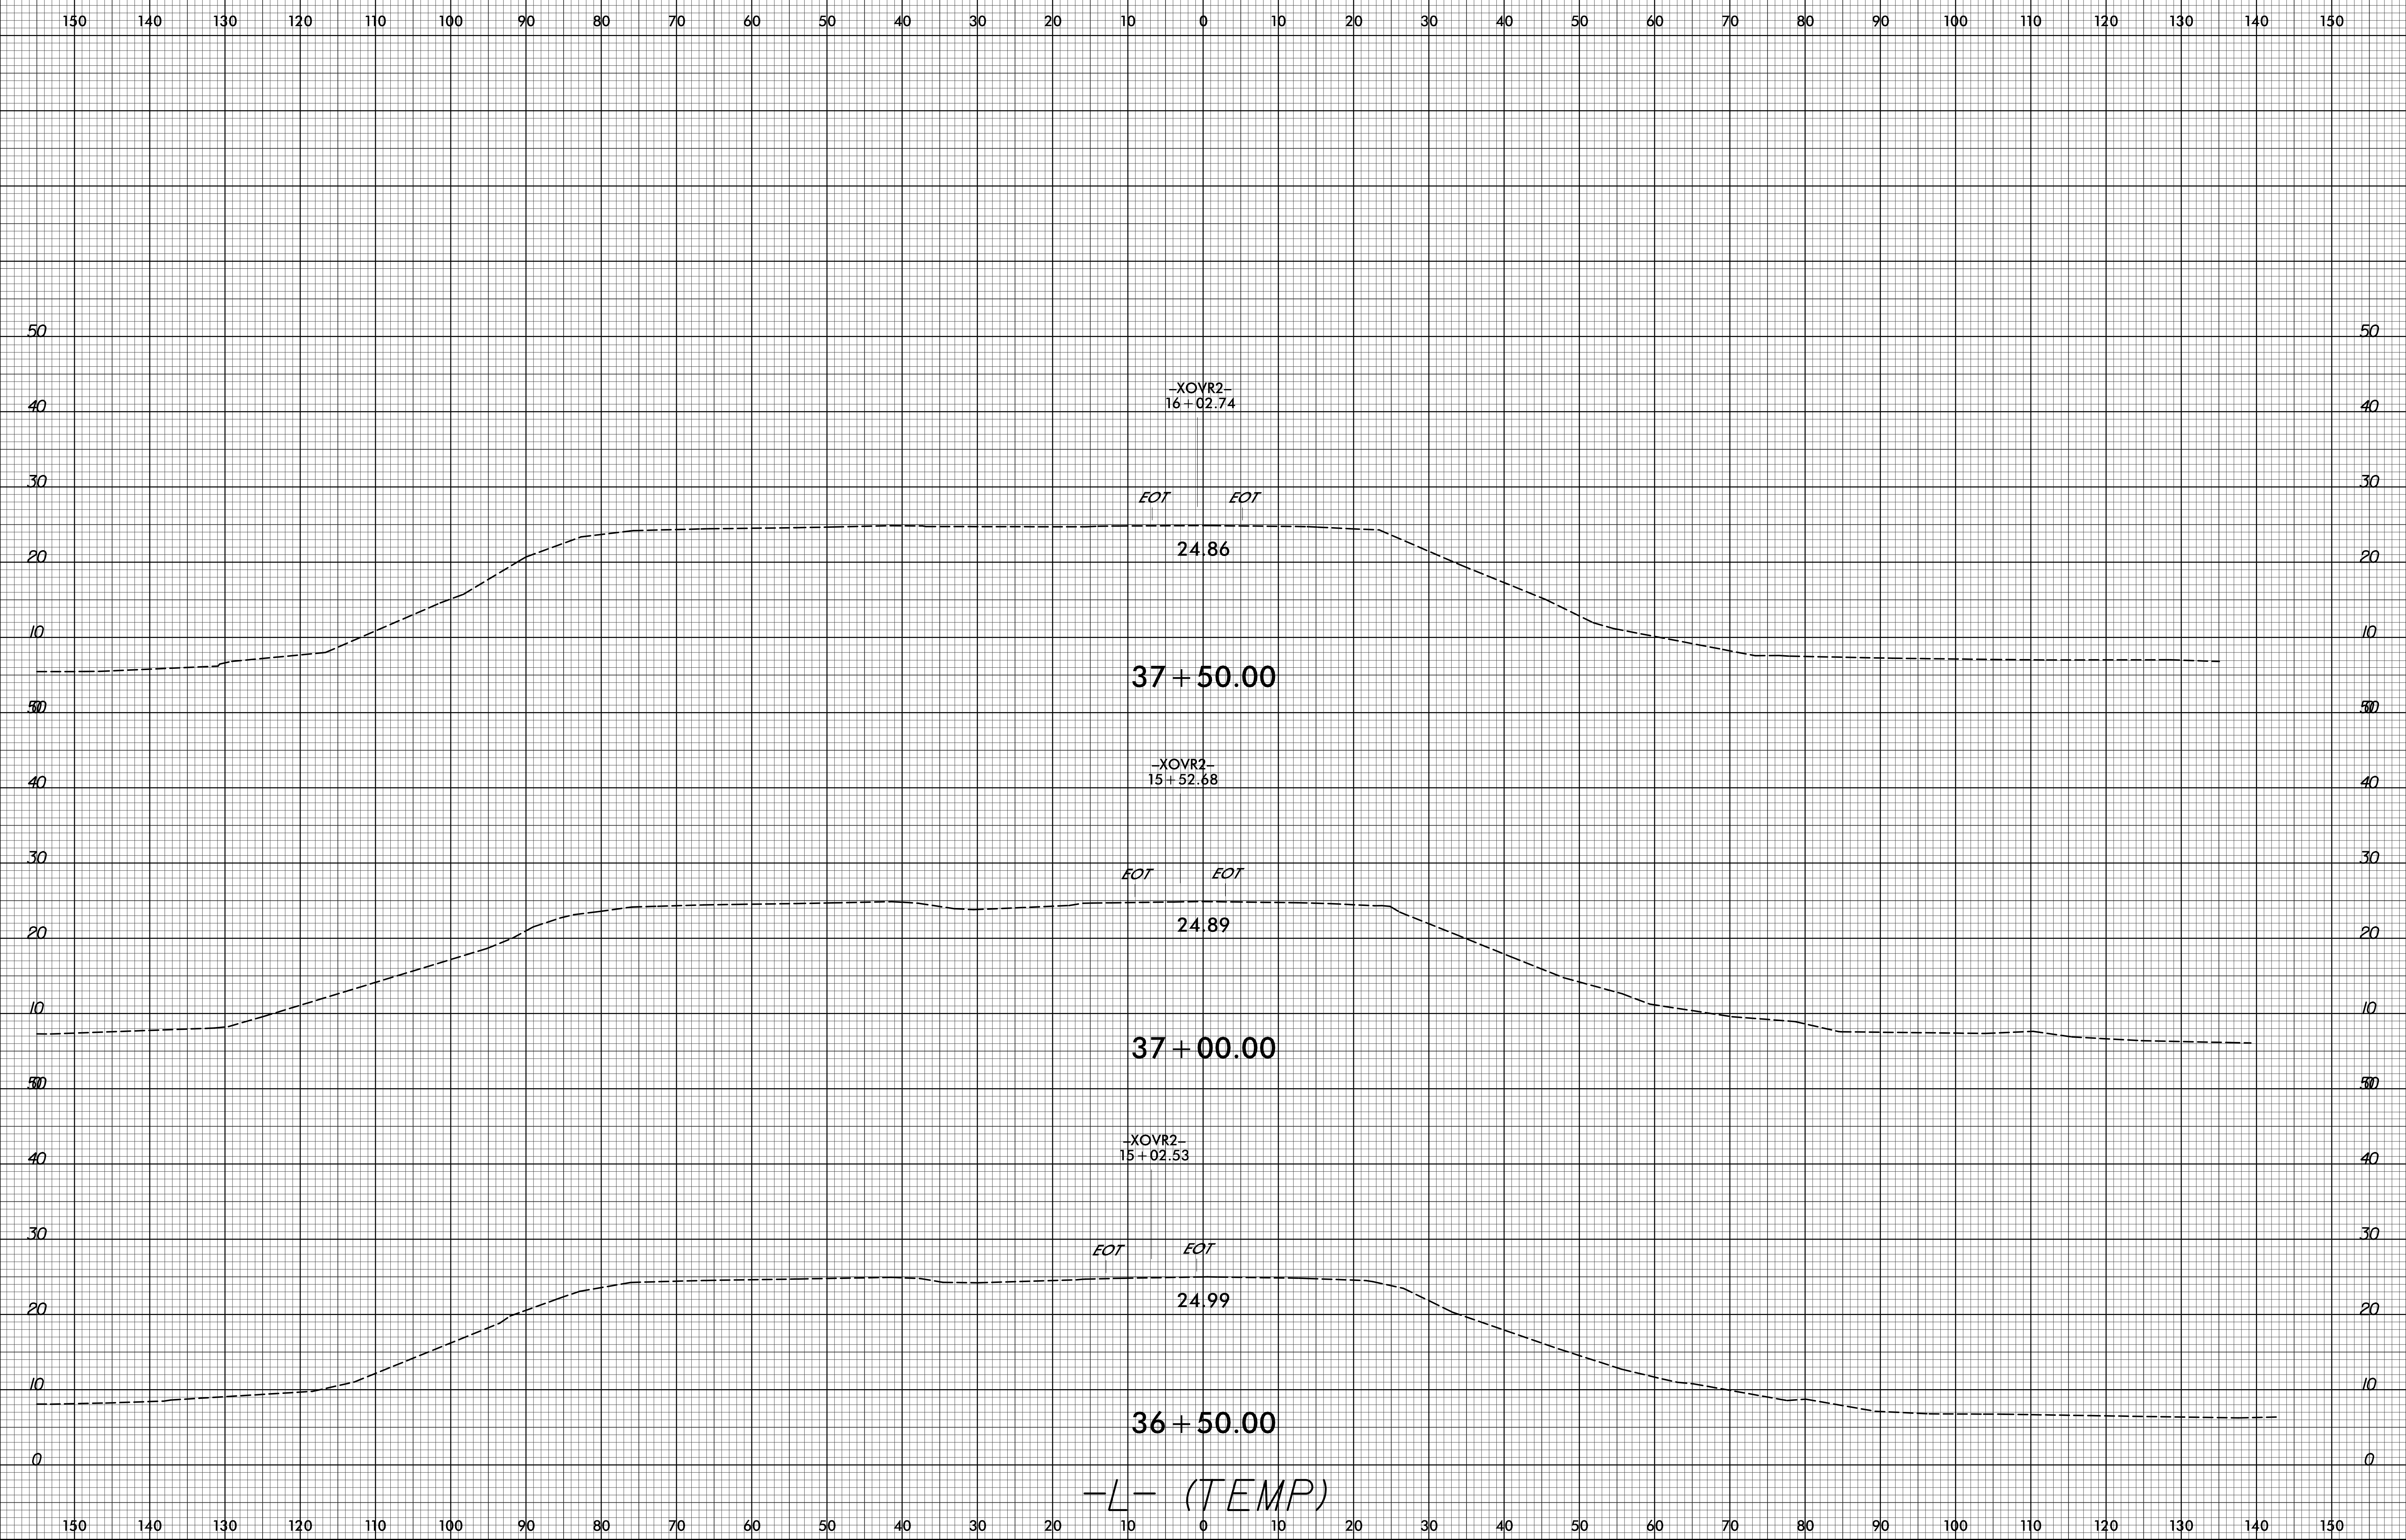

-L- (TEMP)

12/10/2021 G:\Projects\NCDOT\B-4786\Roadway\CorridorModeling\B4786_rdu_xpl.L_TEMP.dgn