


ESTIMATED QUANTITIES		
BRIDGE @ STA. 28+03.00 -L-	RIP RAP CLASS II (2'-0" THICK)	GEOTEXTILE FOR DRAINAGE
	TONS	SQUARE YARDS
END BENT 1	170	190
END BENT 2	160	180

PROJECT NO. B-4786
PITT COUNTY
 STATION: 28+03.00 -L-

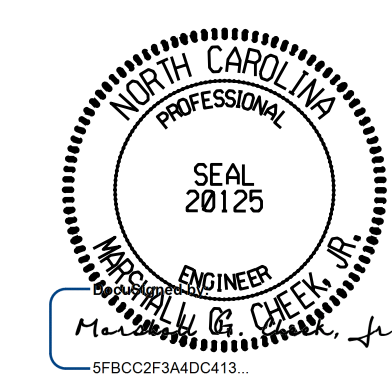

STATE OF NORTH CAROLINA
 DEPARTMENT OF TRANSPORTATION
 RALEIGH
 STANDARD
 RIP RAP DETAILS

ASSEMBLED BY : STM DATE : 01/19
 CHECKED BY : MGC DATE : 07/19
 DRAWN BY : REK 1/84 REV. 10/17/11 MAA/GM
 CHECKED BY : RDU 1/84 REV. 12/21/11 MAA/GM
 REV. 12/17 MAA/THC

DOCUMENT NOT CONSIDERED FINAL
 UNLESS ALL SIGNATURES COMPLETED
 TGS ENGINEERS
 706 HILLSBOROUGH STREET
 SUITE 200
 RALEIGH, NC 27603
 PH (919) 773-8887
 CORP. LICENSE NO.: C-0275

REVISIONS						SHEET NO.
NO.	BY:	DATE:	NO.	BY:	DATE:	S-55
1			3			TOTAL SHEETS
2			4			57