


DOCUMENT NOT CONSIDERED FINAL
UNLESS ALL SIGNATURES COMPLETED



EXIST. BRIDGE
EXPANSION JOINTS

PROP. 8" DI RJ WATER LINE
USE FLEXIBLE RESTRAINED JOINT PIPE
TO ALLOW EXPANSION AND CONTRACTION
AT THE JOINT AFTER IN SERVICE

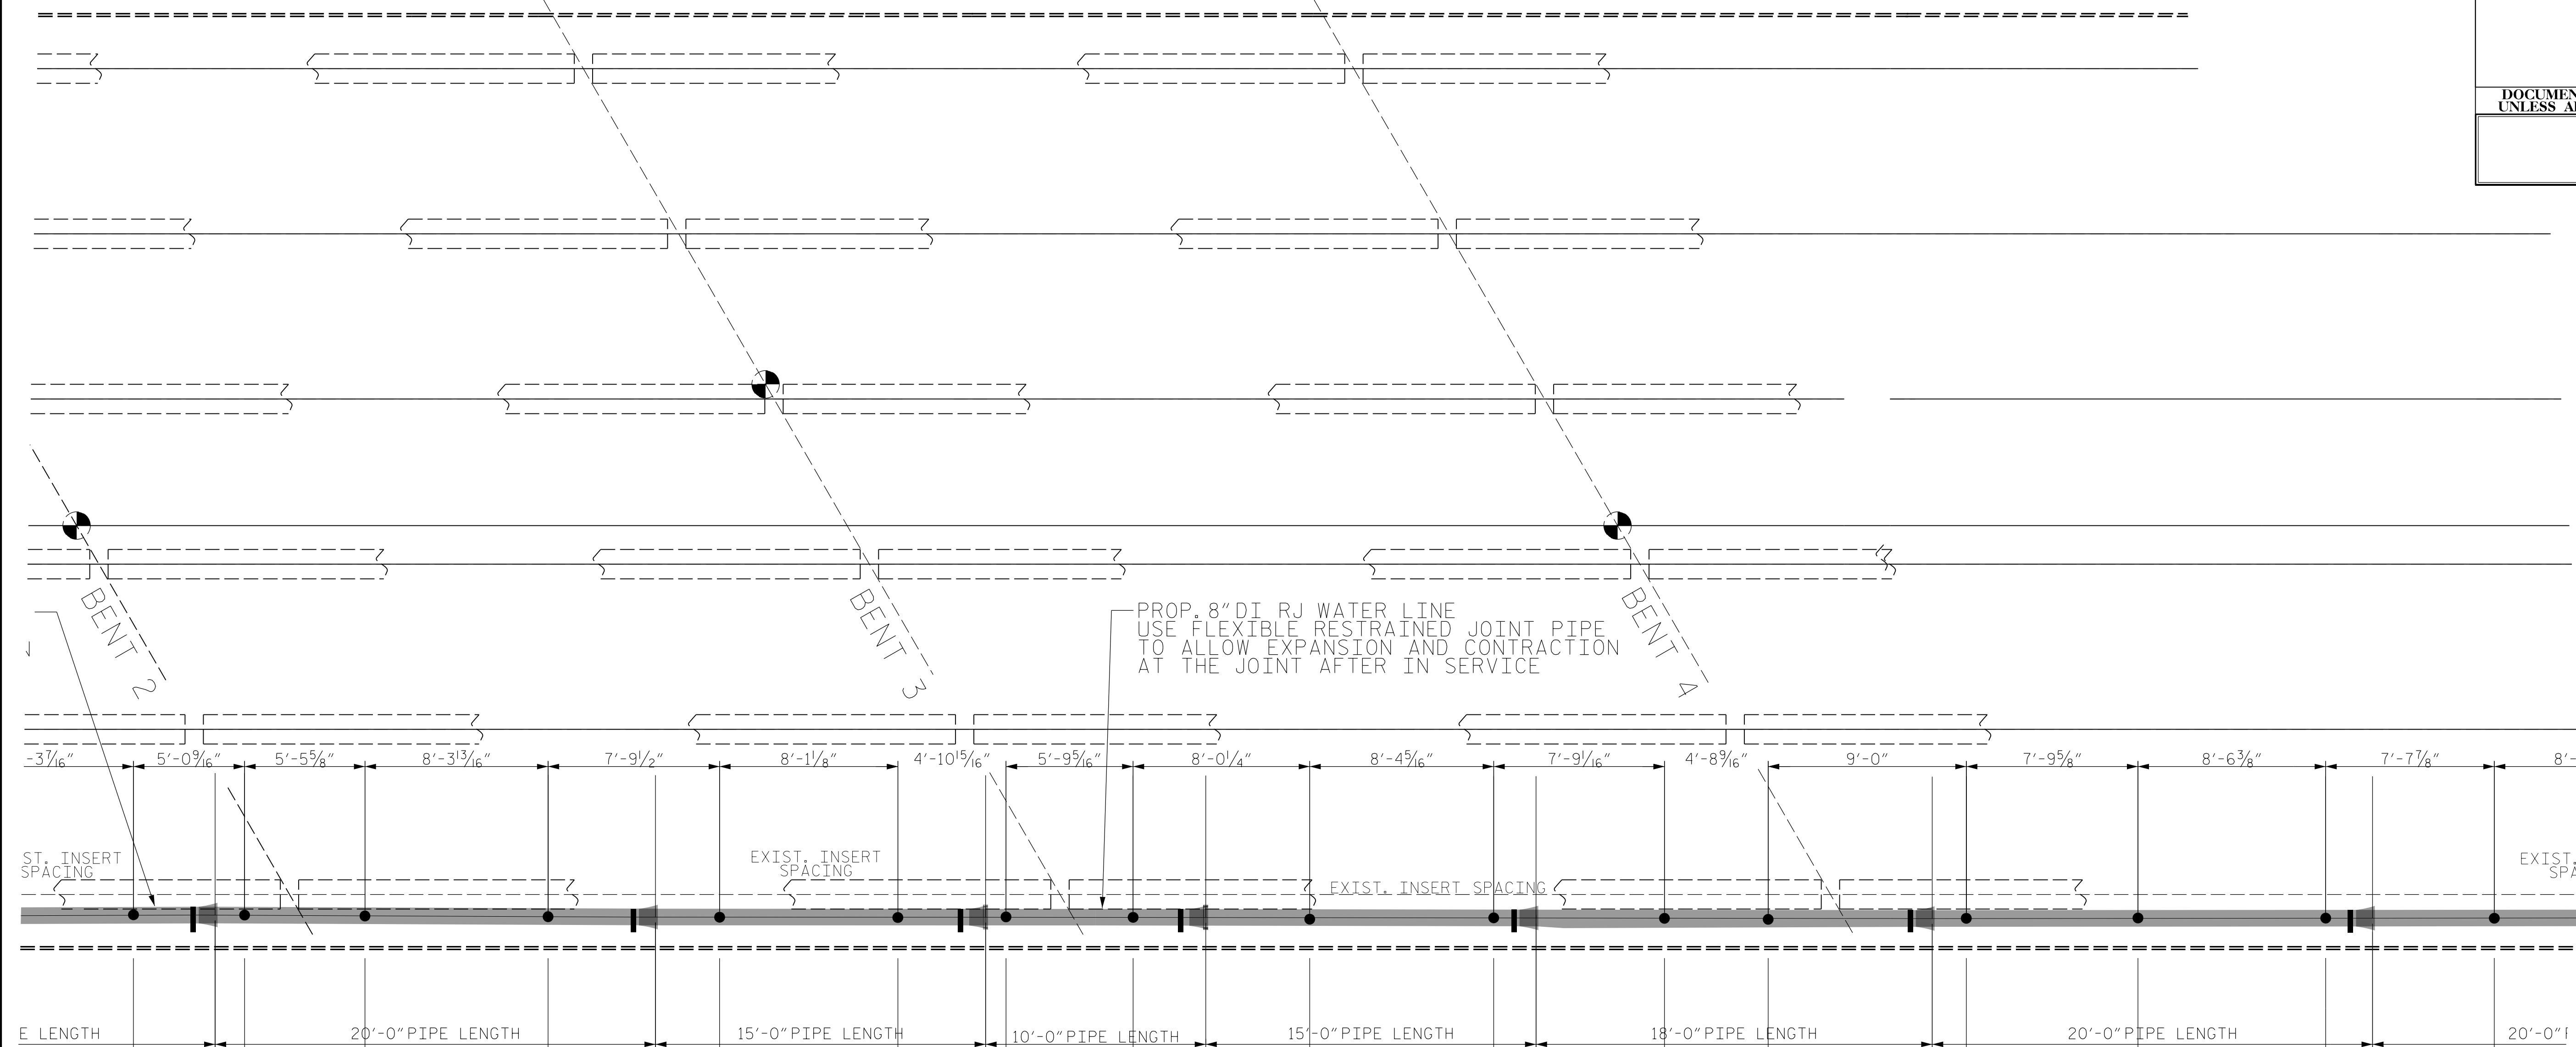

- PROP. PIPE HANGER AND EXIST. INSERT 8
- PROP. LATERAL PIPE BRACING 4
1'-0" BELL OFFSET
- PROP. PIPE HANGER AND EXIST. INSERT 9
- PROP. PIPE HANGER AND EXIST. INSERT 10
- PROP. PIPE HANGER AND EXIST. INSERT 11
- PROP. LATERAL PIPE BRACING 5
1'-0" BELL OFFSET
- PROP. PIPE HANGER AND EXIST. INSERT 12
- PROP. PIPE HANGER AND EXIST. INSERT 13
- PROP. LATERAL PIPE BRACING 6
2'-5" BELL OFFSET
- PROP. PIPE HANGER AND EXIST. INSERT 14
- PROP. PIPE HANGER AND EXIST. INSERT 15
- PROP. LATERAL PIPE BRACING 7
2'-5" BELL OFFSET
- PROP. PIPE HANGER AND EXIST. INSERT 16
- PROP. PIPE HANGER AND EXIST. INSERT 17
- PROP. LATERAL PIPE BRACING 8
1'-0" BELL OFFSET
- PROP. PIPE HANGER AND EXIST. INSERT 18
- PROP. PIPE HANGER AND EXIST. INSERT 19
- PROP. LATERAL PIPE BRACING 9
1'-0" BELL OFFSET
- PROP. PIPE HANGER AND EXIST. INSERT 20
- PROP. PIPE HANGER AND EXIST. INSERT 21
- PROP. PIPE HANGER AND EXIST. INSERT 22

PROJECT NO. B-4786
PITT COUNTY
STATION: SB EX. BRIDGE

SHEET 10 OF 23

STATE OF NORTH CAROLINA
DEPARTMENT OF TRANSPORTATION
RALEIGH

**EXIST. BRIDGE
PLAN OF SPAN
8" WATER LINE
ATTACHMENT**

REVISIONS						SHEET NO.
NO.	BY:	DATE:	NO.	BY:	DATE:	SU-5
1			3			
2			4			