

TIP PROJECT: HI-0007

CONTRACT: C204734


STATE OF NORTH CAROLINA
DIVISION OF HIGHWAYS

WILSON COUNTY

STATE	STATE PROJECT REFERENCE NO.	SHEET NO.
N.C.	HI-0007	ITS-1
STATE PROJ. NO.	F.A. PROJ. NO.	DESCRIPTION
49983.3.1		CONST.

**LOCATION: EASTBOUND US 264 AT EXIT 51
AND NEAR MM 52**

TYPE OF WORK: REMOVE AND DISPOSE OF EXISTING CCTV, DMS AND POWER SERVICE EQUIPMENT, INSTALL NEW NEW CCTV AND DMS ON EXISTING CCTV WOOD POLE AND EXISTING PEDESTAL STRUCTUE, INSTALL NEW ELECTRICAL SERVICE EQUIPMENT

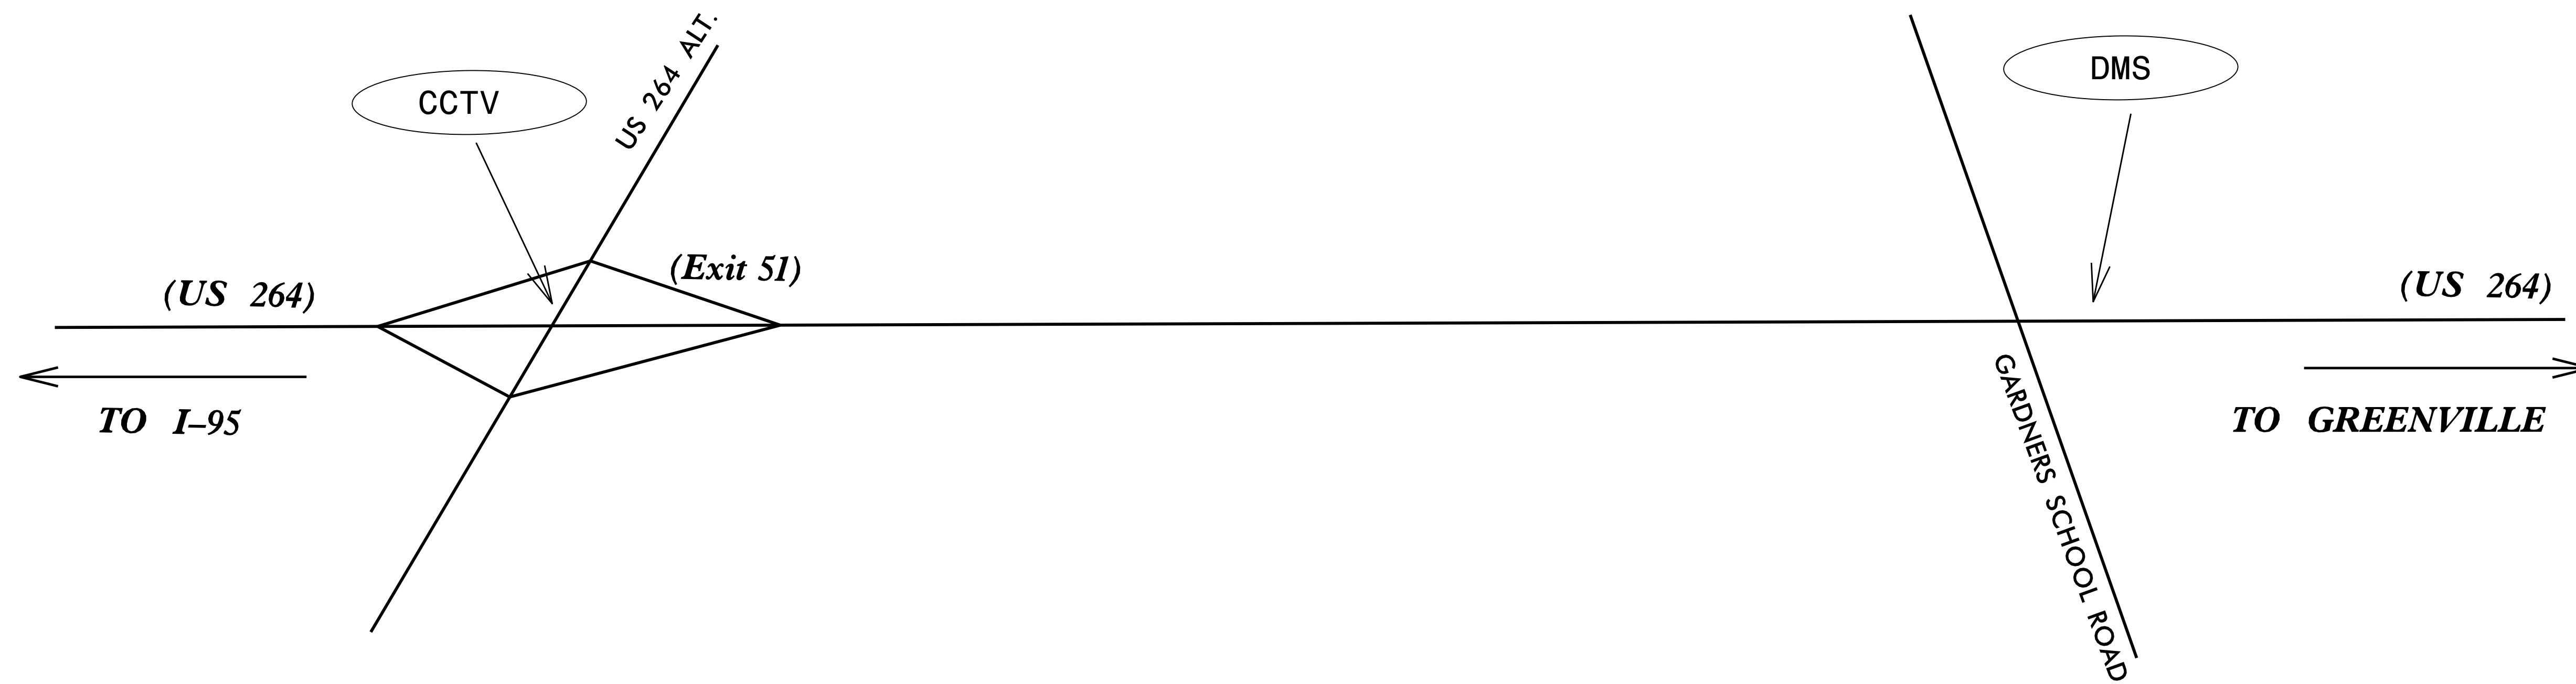

2018 STANDARD SPECIFICATIONS

PROJECT LENGTH
PROJECT LENGTH = 0.0 MILES

LETTING DATE:
August 16, 2022

INDEX OF SHEETS
SHEET ITS 1 TITLE SHEET
SHEET ITS 2-3 ITS PLANS
SHEET ITS 4 TYPICAL DETAILS


ROADWAY STANDARD DRAWINGS

THE FOLLOWING ROADWAY STANDARDS AS APPEAR IN "ROADWAY STANDARD DRAWINGS" ROADWAY DESIGN UNIT - N.C. DEPARTMENT OF TRANSPORTATION - RALEIGH, N.C., DATED JANUARY 2018 ARE APPLICABLE TO THIS PROJECT AND BY REFERENCE HEREBY ARE CONSIDERED A PART OF THESE PLANS:

STD. NO.	TITLE
1101.02	TEMPORARY LANE CLOSURES
1101.03	TEMPORARY ROAD CLOSURES
1101.04	TEMPORARY SHOULDER CLOSURES
1700.01	ELECTRICAL SERVICE OPTIONS
1700.02	ELECTRICAL SERVICE GROUNDING
1715.01	UNDERGROUND CONDUIT-TRENCHING

2018 STANDARD SPECIFICATION

NCDOT CONTACT:
TRANSPORTATION MOBILITY AND SAFETY
M. M. MCDIARMID, P.E., CPM
STATE TRANSPORTATION SYSTEMS
MANAGEMENT & OPERATIONS ENGINEER

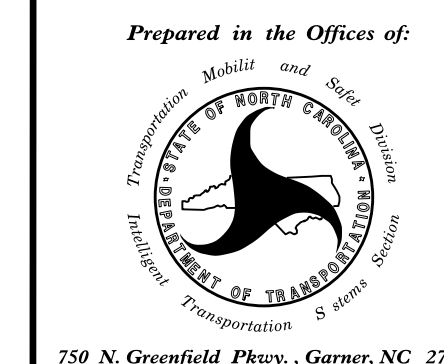

ENGLISH
ALL DIMENSIONS IN THESE PLANS ARE IN FEET UNLESS OTHERWISE NOTED

SEAL

DocuSigned by:
Andrew J. Skuce 05/09/2022
DATE