

5/26/20

PROJECT: HI-0007
CONTRACT NO: C204734

STATE OF NORTH CAROLINA
DIVISION OF HIGHWAYS



WILSON COUNTY

STATE	STATE PROJECT REFERENCE NO.	SHEET NO.	TOTAL SHEETS
N.C.	HI-0007	1A	
STATE PROJ. NO.	F.A. PROJ. NO.	DESCRIPTION	
49983.1.1	0264075	P.E.	
49983.2.1	0264075	R.O.W.	
49983.2.2	0264075	UTILITIES	
49983.3.1	0264075	CONST.	

LOCATION: BRIDGE #970225 ON SR 1526 OVER US 264.
BRIDGE #970244 ON SR 1163 OVER US 264 BYP.
BRIDGE #970270 ON NC 111/NC 222 OVER US 264.
BRIDGE #970287 ON US 264 ALT E OVER US 264.

INDEX OF STRUCTURES SHEETS

<u>SHEET No.</u>	<u>DESCRIPTION</u>	<u>SHEET No.</u>	<u>DESCRIPTION</u>	<u>SHEET No.</u>	<u>DESCRIPTION</u>
1	TITLE SHEET	STRUCTURE No. 970244		STRUCTURE No. 970287	
1A	INDEX OF SHEETS	S2-1	GENERAL DRAWING	S4-1	GENERAL DRAWING
S-1	LOCATION SKETCHES	S2-2	TYPICAL SECTION	S4-2	TYPICAL SECTION
S-2	TOTAL BILL OF MATERIAL & GENERAL NOTES	S2-3	SURFACE PREPARATION	S4-3	SURFACE PREPARATION
		S2-4	SUPERSTRUCTURE REPAIR	S4-4	JOINT REPAIR
STRUCTURE No. 970225		S2-5	PCG REPAIR DETAILS	S4-5	END BENTS
SI-1	GENERAL DRAWING	S2-6	JOINT REPAIR	S4-6	BENTS
SI-2	TYPICAL SECTION	S2-7	SLOPE PROTECTION REPAIR DETAILS	S4-7	CAP/COLUMN REPAIR DETAILS
SI-3	SURFACE PREPARATION			S4-8	SLOPE PROTECTION REPAIR DETAILS
SI-4	SUPERSTRUCTURE REPAIR	STRUCTURE No. 970270			
SI-5	PCG REPAIR DETAILS	S3-1	GENERAL DRAWING	STANDARD SHEETS	
SI-6	JOINT REPAIR	S3-2	TYPICAL SECTION	SN	STANDARD NOTES
SI-7	END BENTS	S3-3	SURFACE PREPARATION		
SI-8 THRU SI-10	BENTS	S3-4	JOINT REPAIR		
SI-11	CAP/COLUMN REPAIR DETAILS				

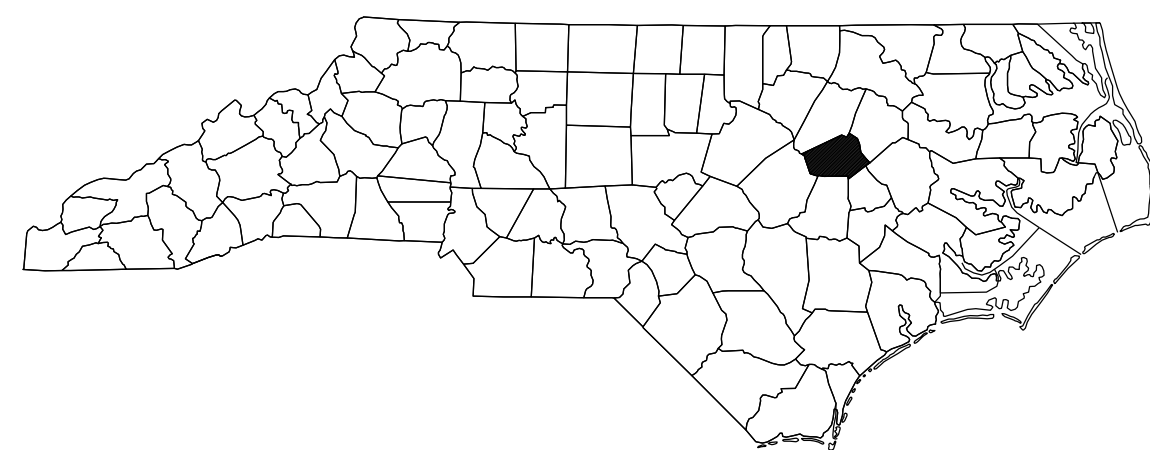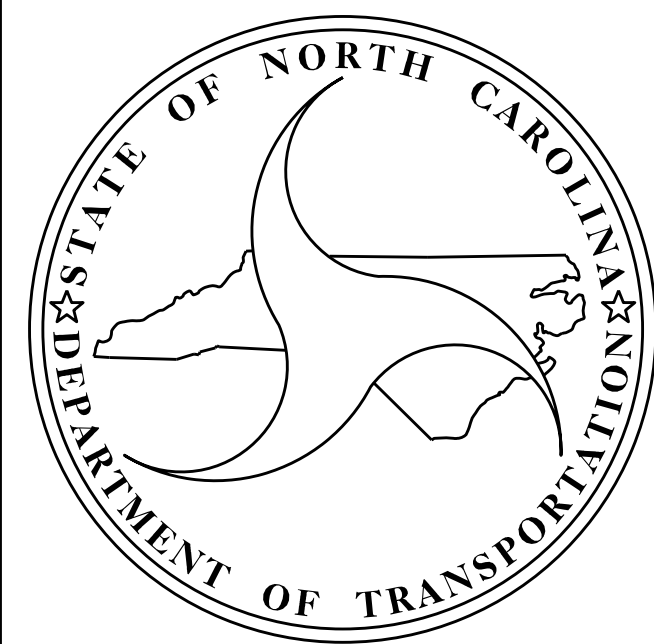

TYPE OF WORK:

BRIDGE PRESERVATION - SHOTBLASTING & SILANE DECK TREATMENT, RECONSTRUCTION OF BRIDGE DECK JOINTS AND SEALS, PRESTRESSED CONCRETE GIRDER REPAIRS, SUBSTRUCTURE REPAIRS WITH SHOTCRETE, AND CONCRETE SLOPE PROTECTION CRACK SEALING.

Prepared in the Office of:
DIVISION OF HIGHWAYS
STRUCTURES MANAGEMENT UNIT
1000 BIRCH RIDGE DR.
RALEIGH, N.C. 27610