
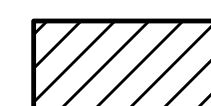
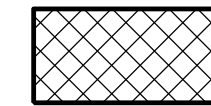
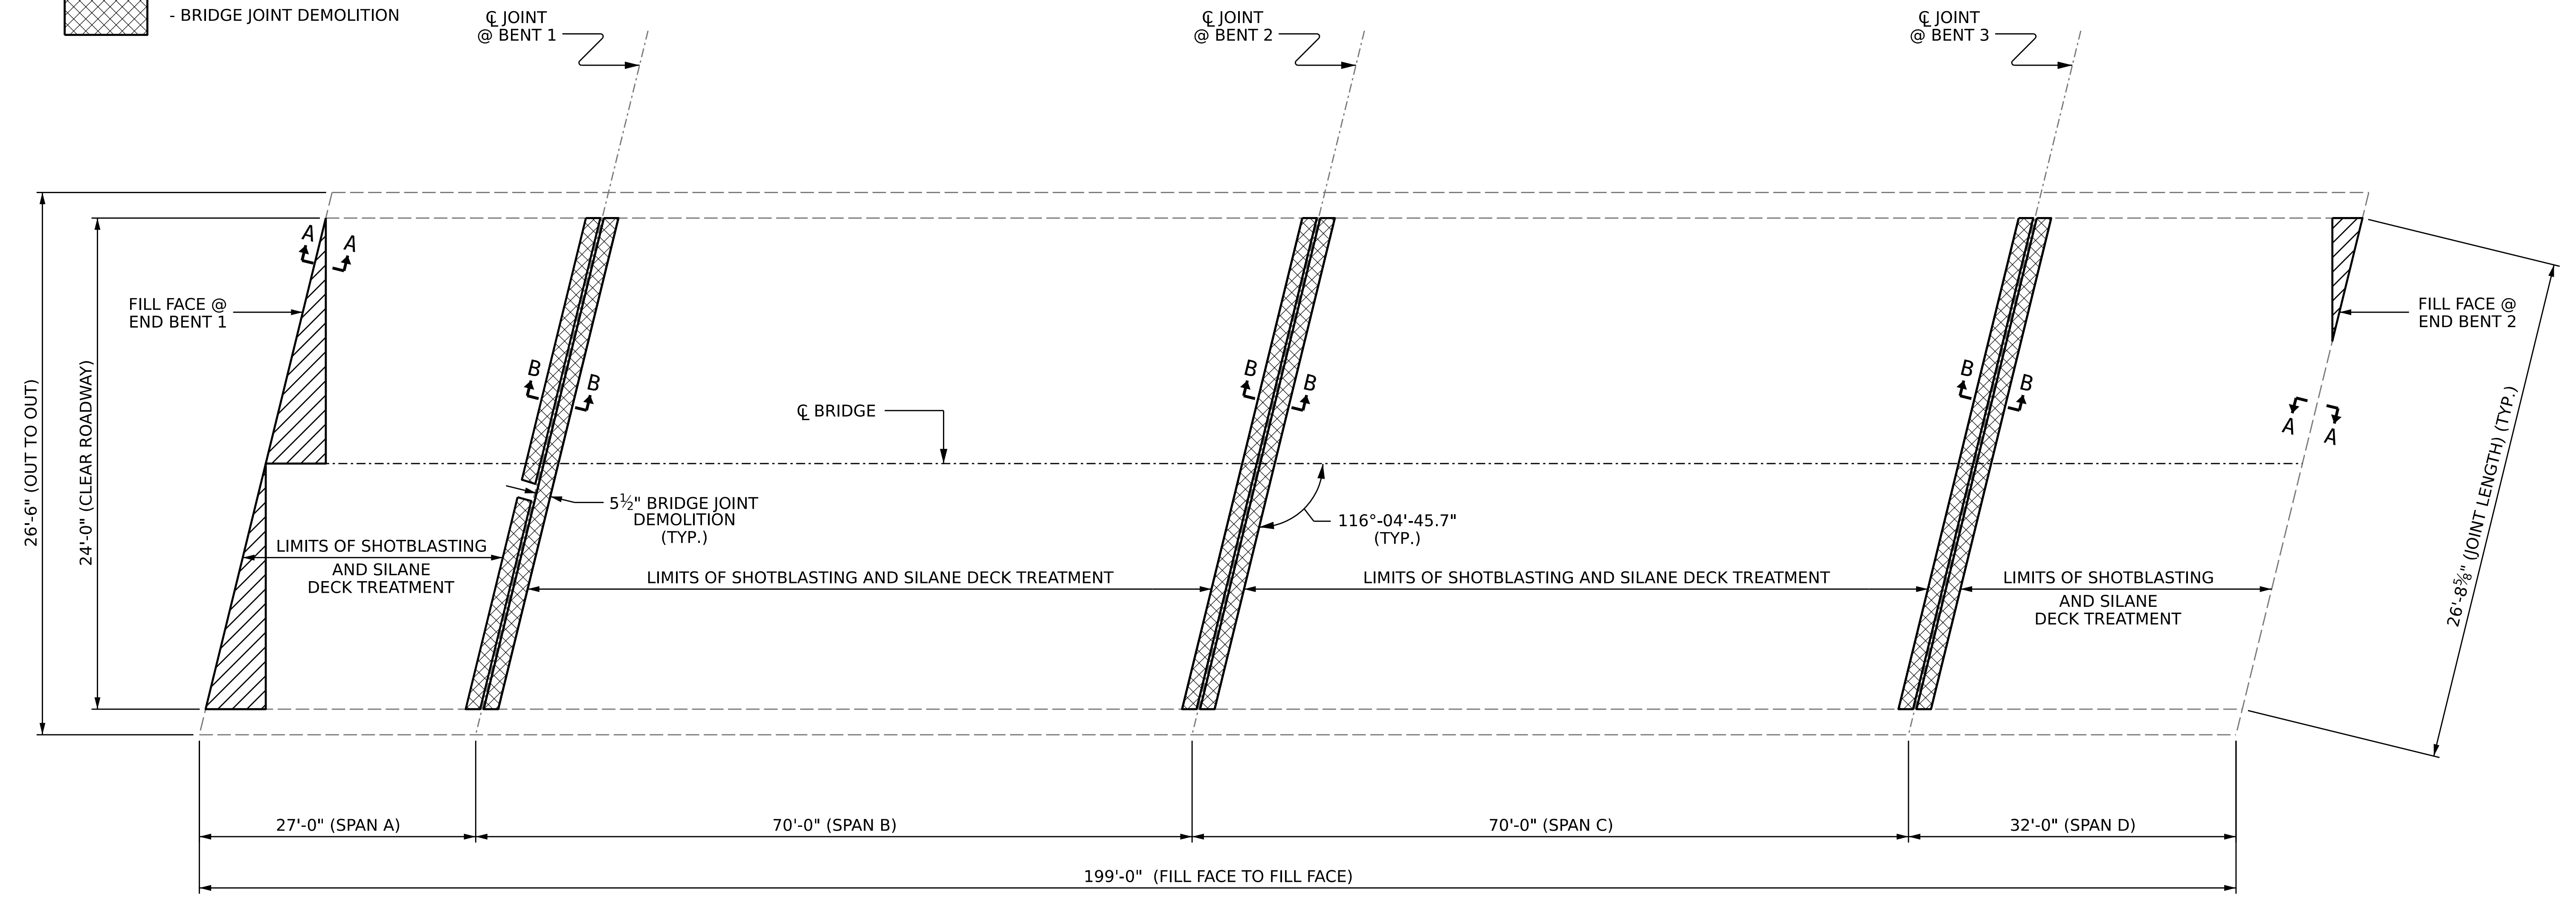


REPAIR KEY

-  - SHOTBLASTING AND SILANE DECK TREATMENT
-  - CONCRETE DECK REPAIR FOR SILANE DECK TREATMENT
-  - BRIDGE JOINT DEMOLITION


SUMMARY OF QUANTITIES FOR DECK

	ESTIMATE	ACTUAL
SHOTBLASTING BRIDGE DECK	521.6 SY	
SILANE DECK TREATMENT	521.6 SY	
CONCRETE DECK REPAIR FOR SILANE DECK TREATMENT	79.1 SF	
BRIDGE JOINT DEMOLITION	73.5 SF	



PLAN OF SPANS

PROJECT NO. **HI-0007**
WILSON COUNTY
 BRIDGE NO. **970225**

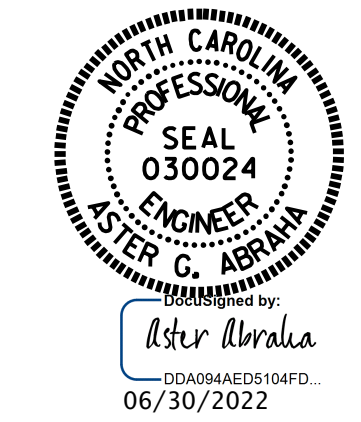

STATE OF NORTH CAROLINA
 DEPARTMENT OF TRANSPORTATION
 RALEIGH
SILANE DECK TREATMENT

DRAWN BY : **G. AYES** DATE : **3/2022**
 CHECKED BY : **A. G. ABRAHA** DATE : **5/2022**

DOCUMENT NOT CONSIDERED
 FINAL UNLESS ALL
 SIGNATURES COMPLETED

REVISIONS						SHEET NO.
NO.	BY:	DATE:	NO.	BY:	DATE:	
1			3			S1-3
2			4			TOTAL SHEETS 11