
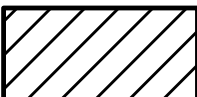

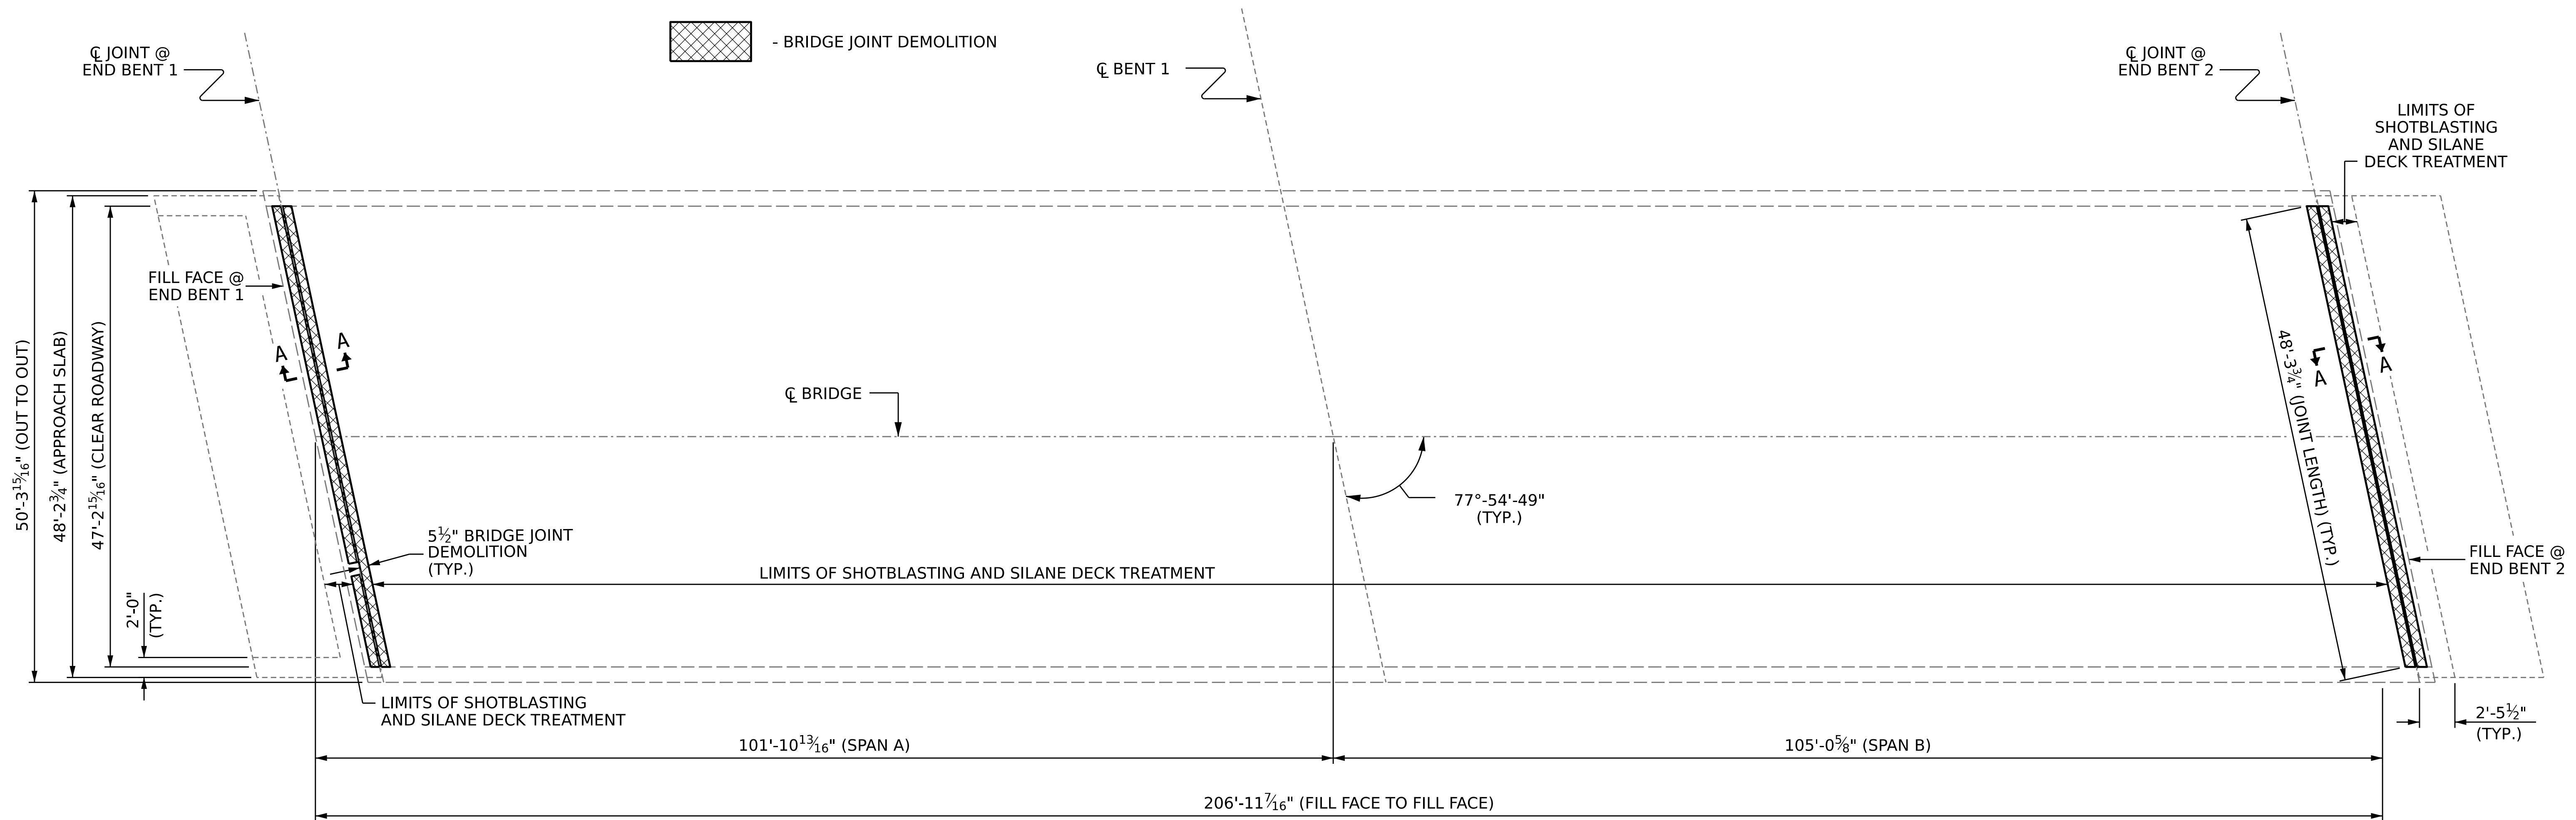


**SUMMARY OF QUANTITIES FOR DECK AND APPROACH SLABS**

	ESTIMATE	ACTUAL
SHOTBLASTING BRIDGE DECK	1,091.4 SY	
SILANE DECK TREATMENT	1,091.4 SY	
CONCRETE DECK REPAIR FOR SILANE DECK TREATMENT	0 SF	
BRIDGE JOINT DEMOLITION	88.6 SF	

**REPAIR KEY**

-  - SHOTBLASTING AND SILANE DECK TREATMENT
-  - CONCRETE DECK REPAIR FOR SILANE DECK TREATMENT
-  - BRIDGE JOINT DEMOLITION



**PLAN OF SPANS**

PROJECT NO. **HI-0007**  
**WILSON** COUNTY  
 BRIDGE NO. **970244**



STATE OF NORTH CAROLINA  
 DEPARTMENT OF TRANSPORTATION  
 RALEIGH

**SILANE DECK TREATMENT**

DRAWN BY : G. AYES DATE : 4/2022  
 CHECKED BY : A. G. ABRAHA DATE : 5/2022  
 DESIGN ENGINEER OF RECORD: -- DATE : --

DOCUMENT NOT CONSIDERED  
 FINAL UNLESS ALL  
 SIGNATURES COMPLETED

REVISIONS				SHEET NO.
NO.	BY:	DATE:	NO.	DATE:
1			3	
2			4	

TOTAL SHEETS: 7