



SPAN A

SPAN B

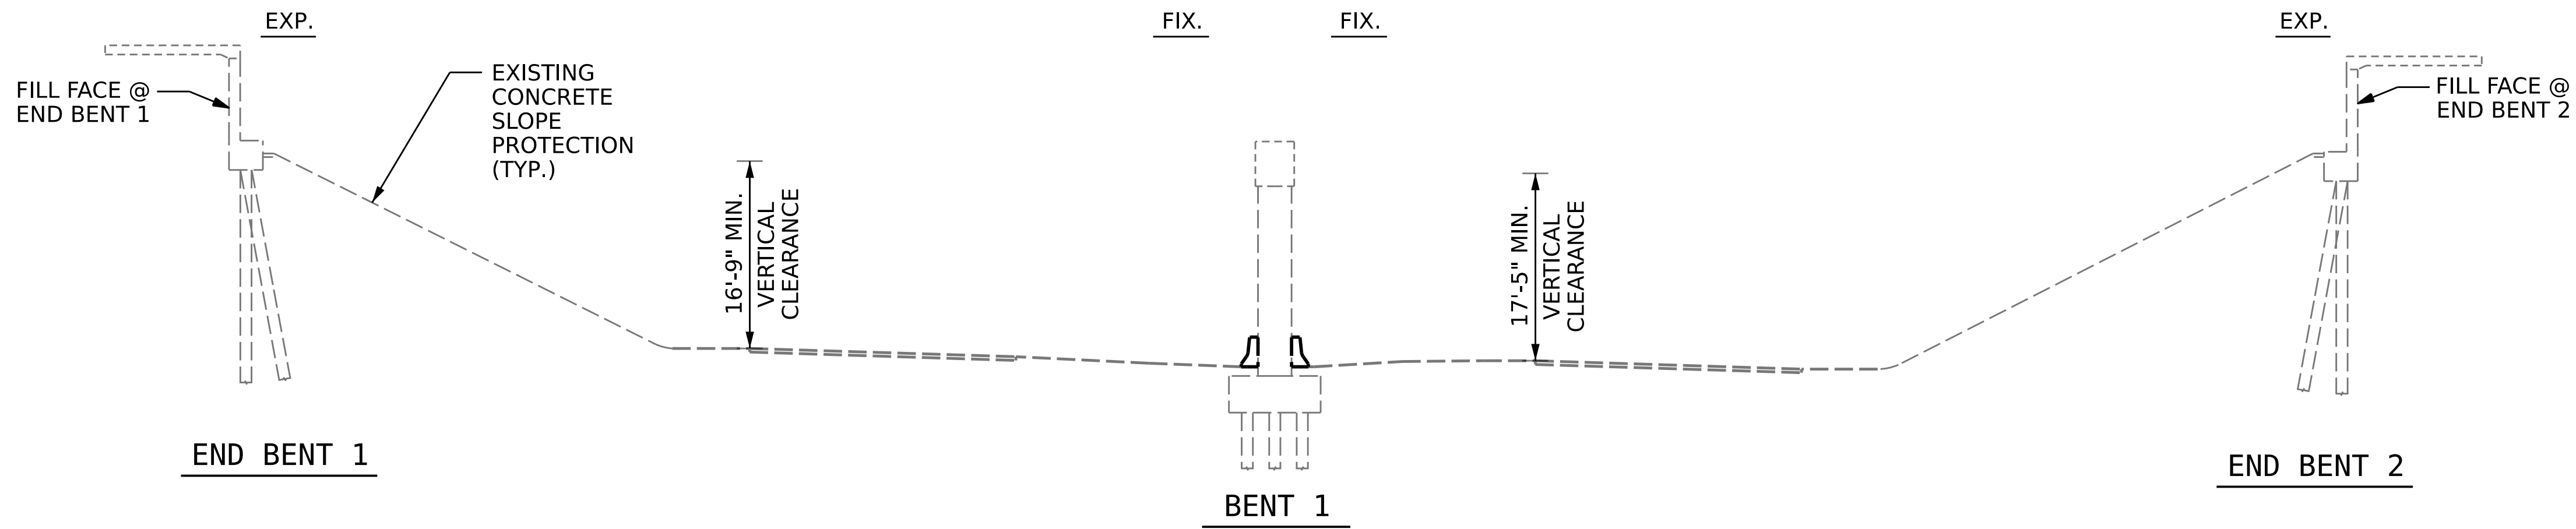

SECTION ALONG ϕ ROADWAY

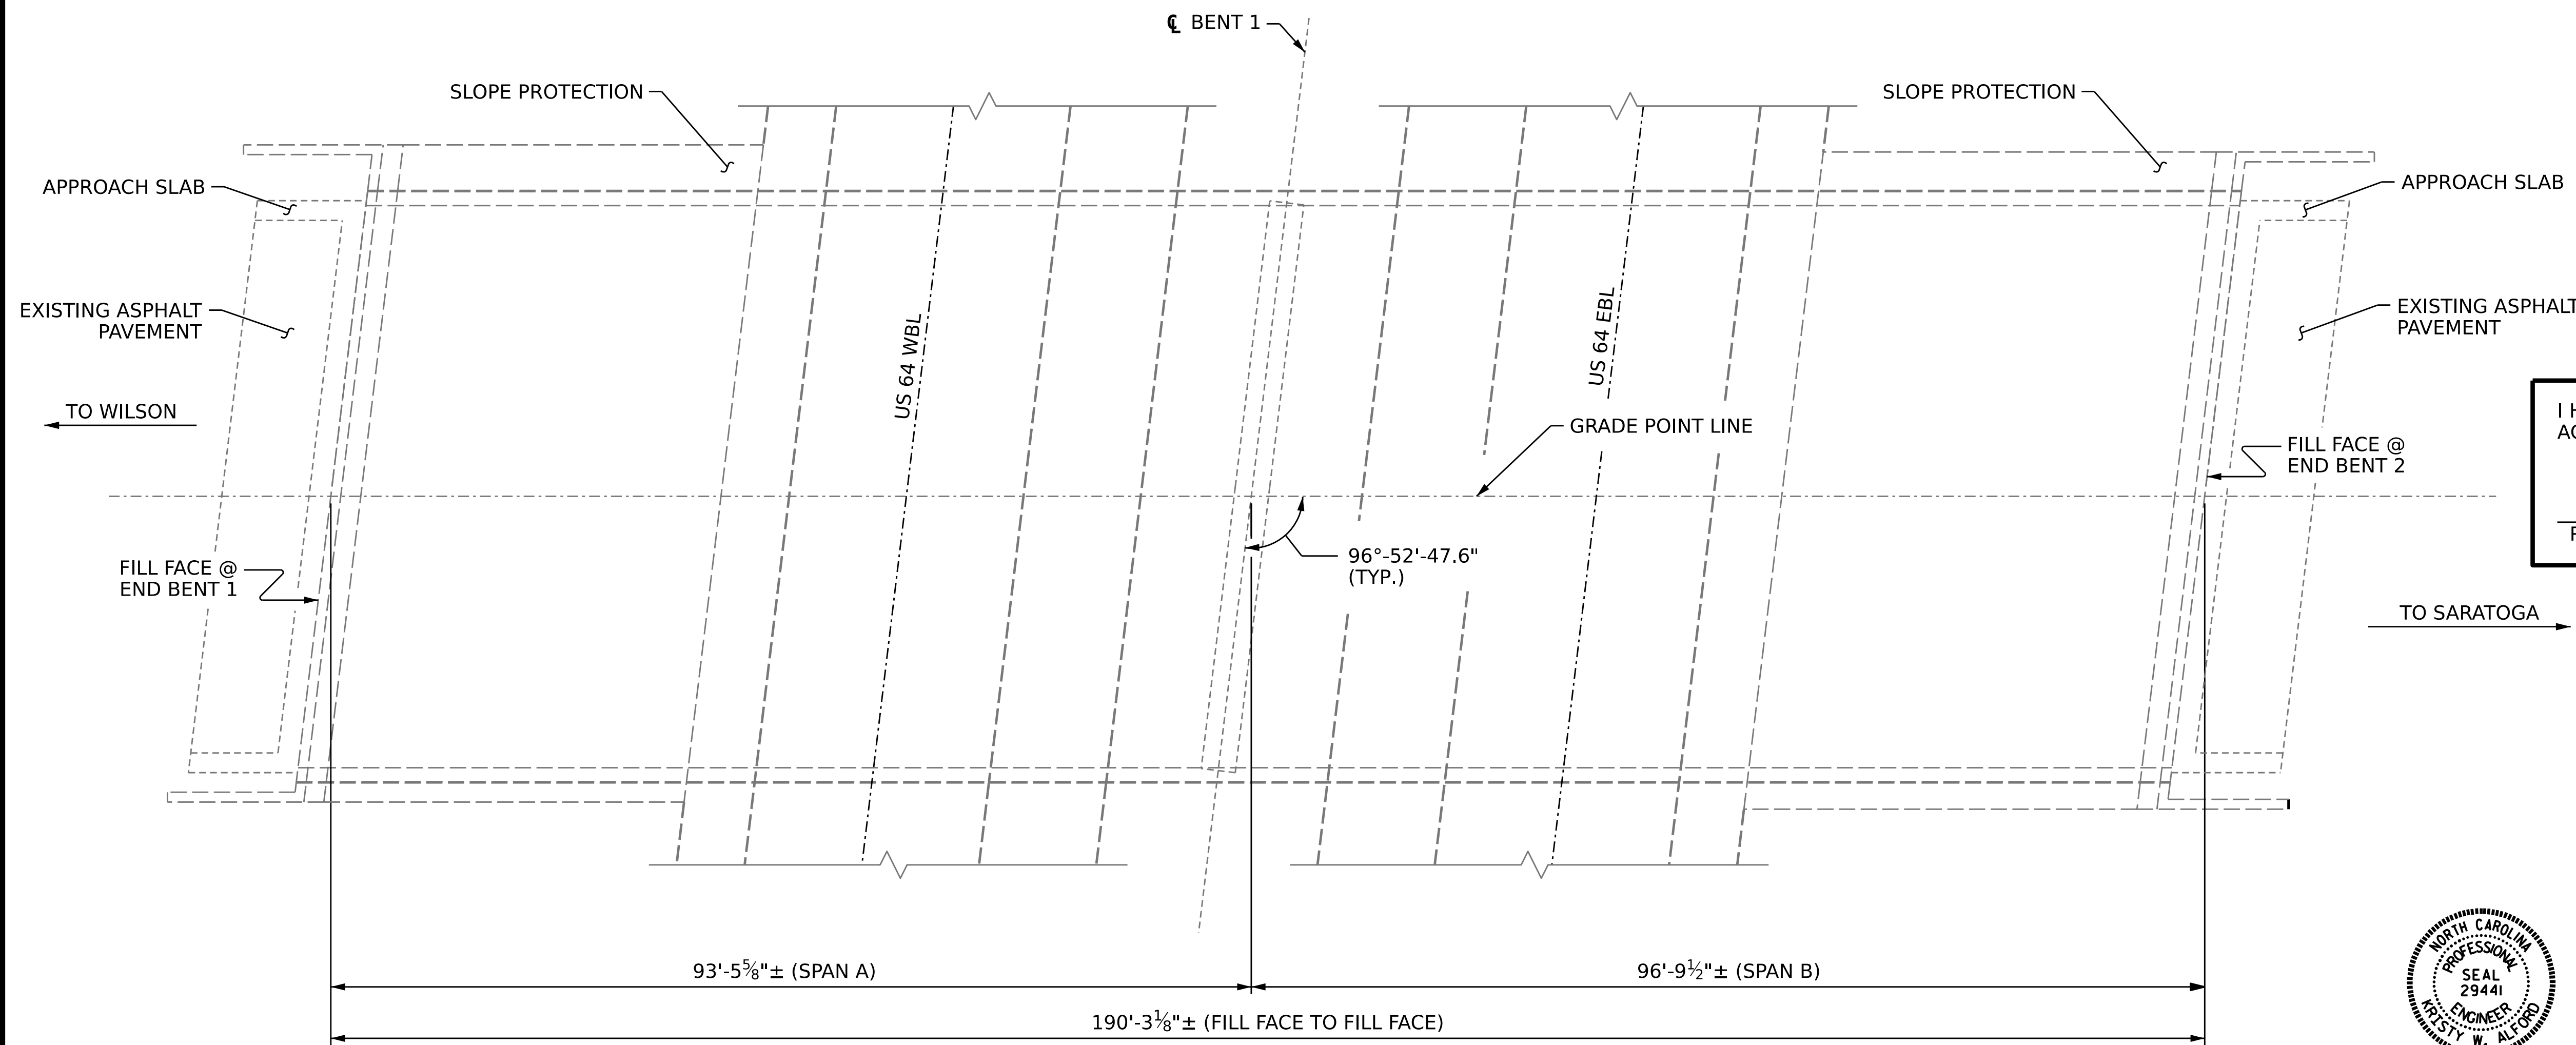

PLAN

(COLUMN & PILES NOT SHOWN IN PLAN VIEW FOR CLARITY)

NOTES

- PROFILE INFORMATION IS TAKEN FROM ORIGINAL PLANS AND INSPECTION REPORT DATED 03/22/2022.
- BRIDGE ORIENTATION CONFORMS TO EXISTING BRIDGE PLANS.
- FOR POURABLE SILICONE JOINT SEALANT, SEE SPECIAL PROVISIONS.

SCOPE OF WORK

- BRIDGE DECK PREPARATION BY SHOTBLASTING METHODS.
- PLACE SILANE DECK TREATMENT.
- DEMOLISH EXISTING BRIDGE DECK JOINTS.
- RECONSTRUCT BRIDGE JOINTS WITH ELASTOMERIC CONCRETE AND INSTALL BACKER ROD AND POURABLE SILICONE JOINT SEALANT.
- REMOVE UNSOUND CONCRETE AND PROPERLY PREPARE AREAS FOR SHOTCRETE REPAIRS.
- PERFORM SHOTCRETE REPAIRS.
- PROPERLY PREPARE AND SEAL CRACKING IN SLOPE PROTECTION WITH SILICONE JOINT SEALANT.

I HEREBY CERTIFY THAT THIS STRUCTURE WAS REHABILITATED ACCORDING TO THESE PLANS OR AS NOTED HEREIN.

RESIDENT ENGINEER _____ DATE _____

PROJECT NO. **HI-0007**
WILSON COUNTY
 BRIDGE NO. **970287**



STATE OF NORTH CAROLINA
 DEPARTMENT OF TRANSPORTATION
 RALEIGH

**GENERAL DRAWING
 BRIDGE ON US 264 ALT.
 OVER US 264 BETWEEN
 WILSON & SARATOGA**

DRAWN BY : A. Y. GODFREY / G. AYES DATE : 02/2022
 CHECKED BY : A. G. ABRAHA DATE : 04/2022
 DESIGN ENGINEER OF RECORD: -- DATE : --

DOCUMENT NOT CONSIDERED FINAL UNLESS ALL SIGNATURES COMPLETED

REVISIONS						SHEET NO.
NO.	BY:	DATE:	NO.	BY:	DATE:	S4-1
1			3			TOTAL SHEETS
2			4			8