


5/28/99

5/12/2022
C:\Users\mohammed.falaki\Documents\100480-B-4442 1-26 over Reems Creek\900-CAD_GIS\910-CAD\70_NCDOT_TIP\Roadway\Design\B4442_rdy.plt.10.dgn

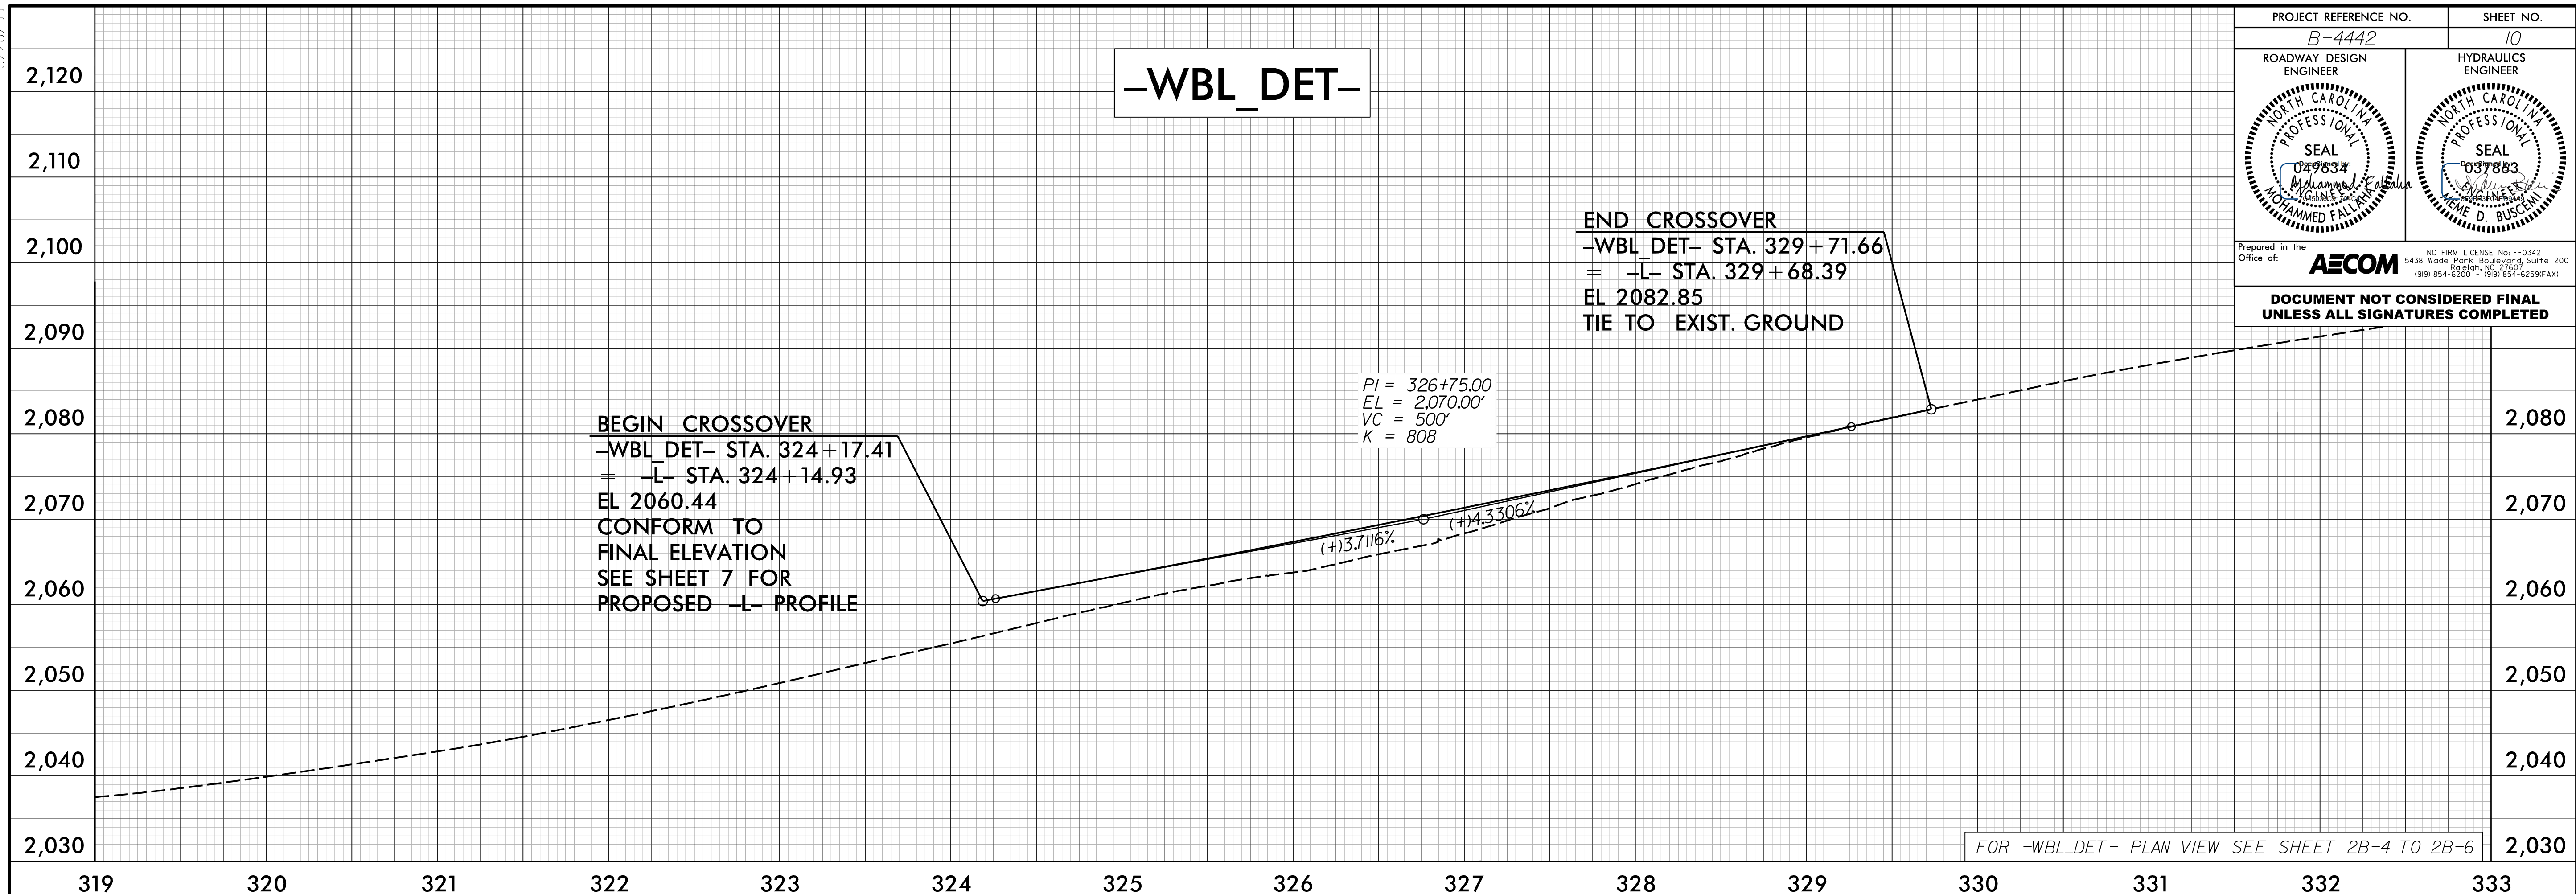

| | |
|---|---|
| PROJECT REFERENCE NO. B-4442 | SHEET NO. 10 |
| ROADWAY DESIGN ENGINEER MOHAMMED FALAKI SEAL 049634 | HYDRAULICS ENGINEER WAME D. BUSCEMI SEAL 037883 |
| Prepared in the Office of: AECOM NC FIRM LICENSE No: F-0342 5438 Wade Street, Raleigh, NC 27607 (919) 854-6000 • (919) 854-6259 FAX | |
| DOCUMENT NOT CONSIDERED FINAL UNLESS ALL SIGNATURES COMPLETED | |