
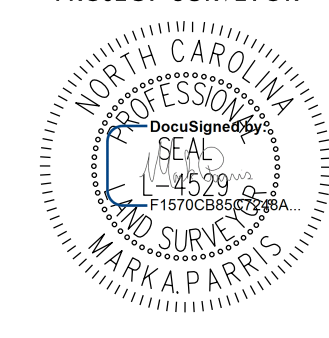


RIGHT OF WAY CONTROL SHEET

PROJECT REFERENCE NO. B-4442	SHEET NO. RW03E-1
Location and Surveys	
 <p style="font-size: 8px; margin: 0;">1318-F Patton Avenue Asheville, NC 28806 Firm License # F-1088</p>	
PROJECT SURVEYOR	
	
DOCUMENT NOT CONSIDERED FINAL UNLESS ALL SIGNATURES COMPLETED	

ROW MARKER IRON PIN AND CAP-E

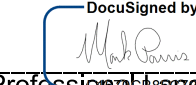
ALIGN	STATION	OFFSET	NORTH	EAST
L	307+20.00	-152.55	724160.2756	937056.3556
L	308+37.58	-161.18	724277.8385	937075.8038
L	310+70.00	-149.20	724502.5874	937145.1836
L	310+70.00	-160.00	724505.3274	937134.7357
L	312+90.00	-103.00	724704.0677	937247.0182
L	313+35.00	-103.00	724747.5141	937258.7405
L	313+35.00	-97.99	724746.2103	937263.5729
L	316+50.00	-98.04	725050.3464	937345.5864
L	316+50.00	-107.00	725052.6808	937336.9344
L	316+90.00	-107.00	725091.2998	937347.3542
L	319+50.00	-115.00	725344.9753	937407.7557
L	321+40.00	-125.00	725532.0314	937450.2938
L	322+30.00	-126.00	725619.4194	937474.8933
L	322+80.00	-124.00	725667.1687	937491.2421
L	325+60.00	-118.00	725934.6660	937580.7140
L	325+75.00	-115.44	725948.0684	937587.6665
L	329+12.00	-126.27	726270.8961	937674.7204
L	329+50.00	-146.00	726312.5494	937666.2843
L	329+80.00	-127.52	726335.9873	937692.2730

ROW MARKER PERMANENT EASEMENT-E

ALIGN	STATION	OFFSET	NORTH	EAST
L	321+00.00	-130.00	725494.6478	937434.3024
L	321+00.00	-122.68	725492.6294	937441.3335
L	321+27.00	-130.00	725520.8253	937441.8435
L	321+27.00	-124.24	725519.2244	937447.3814
L	321+89.00	-139.78	725583.6405	937449.9568
L	321+89.00	-125.47	725579.6078	937463.6865
L	322+65.00	-146.00	725658.9890	937465.8197
L	323+00.00	-123.39	725686.3064	937497.6432
L	325+28.00	-118.43	725904.3834	937570.5851
L	325+28.00	-143.00	725911.8565	937547.1805
L	325+81.00	-145.00	725962.6763	937561.2857
L	325+81.00	-115.70	725953.8208	937589.2177

I, Mark A. Parris, certify that the right of way and permanent easement monumentation for this project shown herein was completed under my direct and responsible charge from an actual survey made under my supervision; that all horizontal closures had a minimum ratio of precision of 1:10,000 (Class A). Field work was performed from 4/25/22 to 5/4/22, and all coordinates are based on NAD83/2011. That this survey was performed to meet the requirements of 21NCAC 56.1600 as applicable.

This 5th day of May, 2022.


 Professional Land Surveyor L-4529

REVISIONS

I:\MAY_2022_0922
 V:\NOV_2022_0922
 V:\NOV_2022_0922\12-16_b4442_con..vam\Sur\vej\T0_Send\B4442_1s_RW03E-1.dgn
 J:\gpr.dgn
 AT WKS=1003FY-53

NOTES:

1. IF FURTHER INFORMATION REGARDING PROJECT CONTROL IS NEEDED PLEASE CONTACT THE LOCATION AND SURVEYS UNIT.
2. PROJECT CONTROL WAS ESTABLISHED USING GNSS, THE GLOBAL NAVIGATION SATELLITE SYSTEM.
3. RIGHT OF WAY MONUMENTATION ESTABLISHED 4/25/22 TO 5/4/22 .