


Location and Surveys



1318-F Patton Avenue  
Asheville, NC 28806  
Firm License # F-1088

PROJECT SURVEYOR

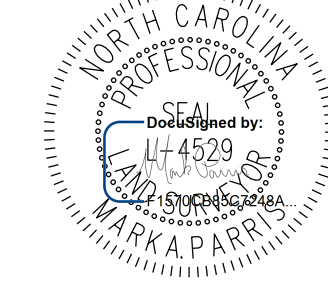

DOCUMENT NOT CONSIDERED FINAL  
UNLESS ALL SIGNATURES COMPLETED

-L-

PI Sta 295+07.07	PI Sta 301+69.23
$\Delta = 0^{\circ} 30' 08.9"$ (LT)	$\Delta = 3^{\circ} 42' 25.1"$ (LT)
$D = 0^{\circ} 07' 48.8"$	$D = 0^{\circ} 23' 42.5"$
$L = 385.87'$	$L = 938.13'$
$T = 192.94'$	$T = 469.23'$
$R = 44,000.00'$	$R = 14,500.00'$

TERRY L. THOMAS  
KIMELA L. THOMAS  
DB 1953 PG 3  
PB 64 PG 56

N.C. GRID 2011  
MAD 83 NA



REVISIONS

MATCHLINE SEE SHEET RW05

I, Mark A. Parris, certify that the right of way and permanent easement monumentation for this project shown herein was completed under my direct and responsible charge from an actual survey made under my supervision; that all horizontal closures had a minimum ratio of precision of 1:10,000 (Class A). Field work was performed from 4/25/22 to 5/4/22, and all coordinates are based on NAD83/2011. That this survey was performed to meet the requirements of 21NCAC 56.1600 as applicable.

This file was created on May, 2022.  
  
 Professional Land Surveyor L-4529

NOTES:

1. IF FURTHER INFORMATION REGARDING PROJECT CONTROL IS NEEDED PLEASE CONTACT THE LOCATION AND SURVEYS UNIT.
2. PROJECT CONTROL WAS ESTABLISHED USING GNSS, THE GLOBAL NAVIGATION SATELLITE SYSTEM.
3. RIGHT OF WAY MONUMENTATION ESTABLISHED 4/25/22 TO 5/4/22.

I:\MAY\_2022\_0921\16\_b4442\_con\_vam\Survey\To\_Send\B4442\_1s\_RW04.dgn  
 16 MAY 2022 09:21  
 V:\NO\_1506\rev\16\_b4442\_1s\_RW04.dgn  
 AT 10:35:53  
 legordon