


MATCH LINE SHEET TMP-5
-L- STA. 319+00

6/15/2022
U:\Traffic\Transportation Management Plan\TCP\PLAN SHEETS\B-4442-TMP-06-PHASE I.dgn
dorichardson

Stantec
 Stantec Consulting Services Inc.
 801 Jones Franklin Road
 Suite 300
 Raleigh, NC 27606
 Tel. 919.851.6866
 Fax. 919.851.7024
 www.stantec.com
 License No. F-0672

DocuSign
 J.W. Woodard
 PROFESSIONAL SEAL
 19862
 ENGINEER
 W. WOOLARD, R.
 7/19/2022
**DOCUMENT NOT CONSIDERED FINAL
 UNLESS ALL SIGNATURES COMPLETED**

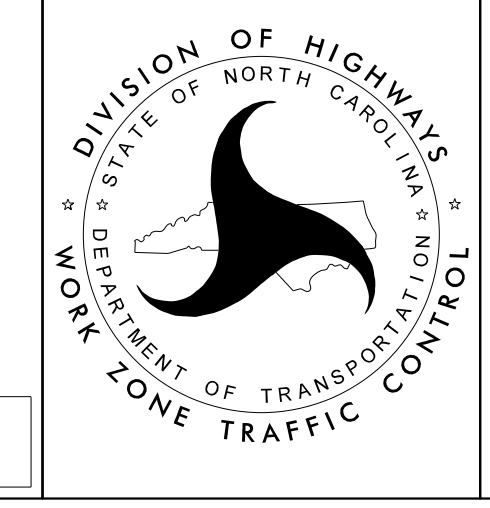

US 19/US 23/US 25/
US 70/FUTURE I-26 -L-
PHASE I